


1 EXISTING SOUTH ELEVATION (FRONT)

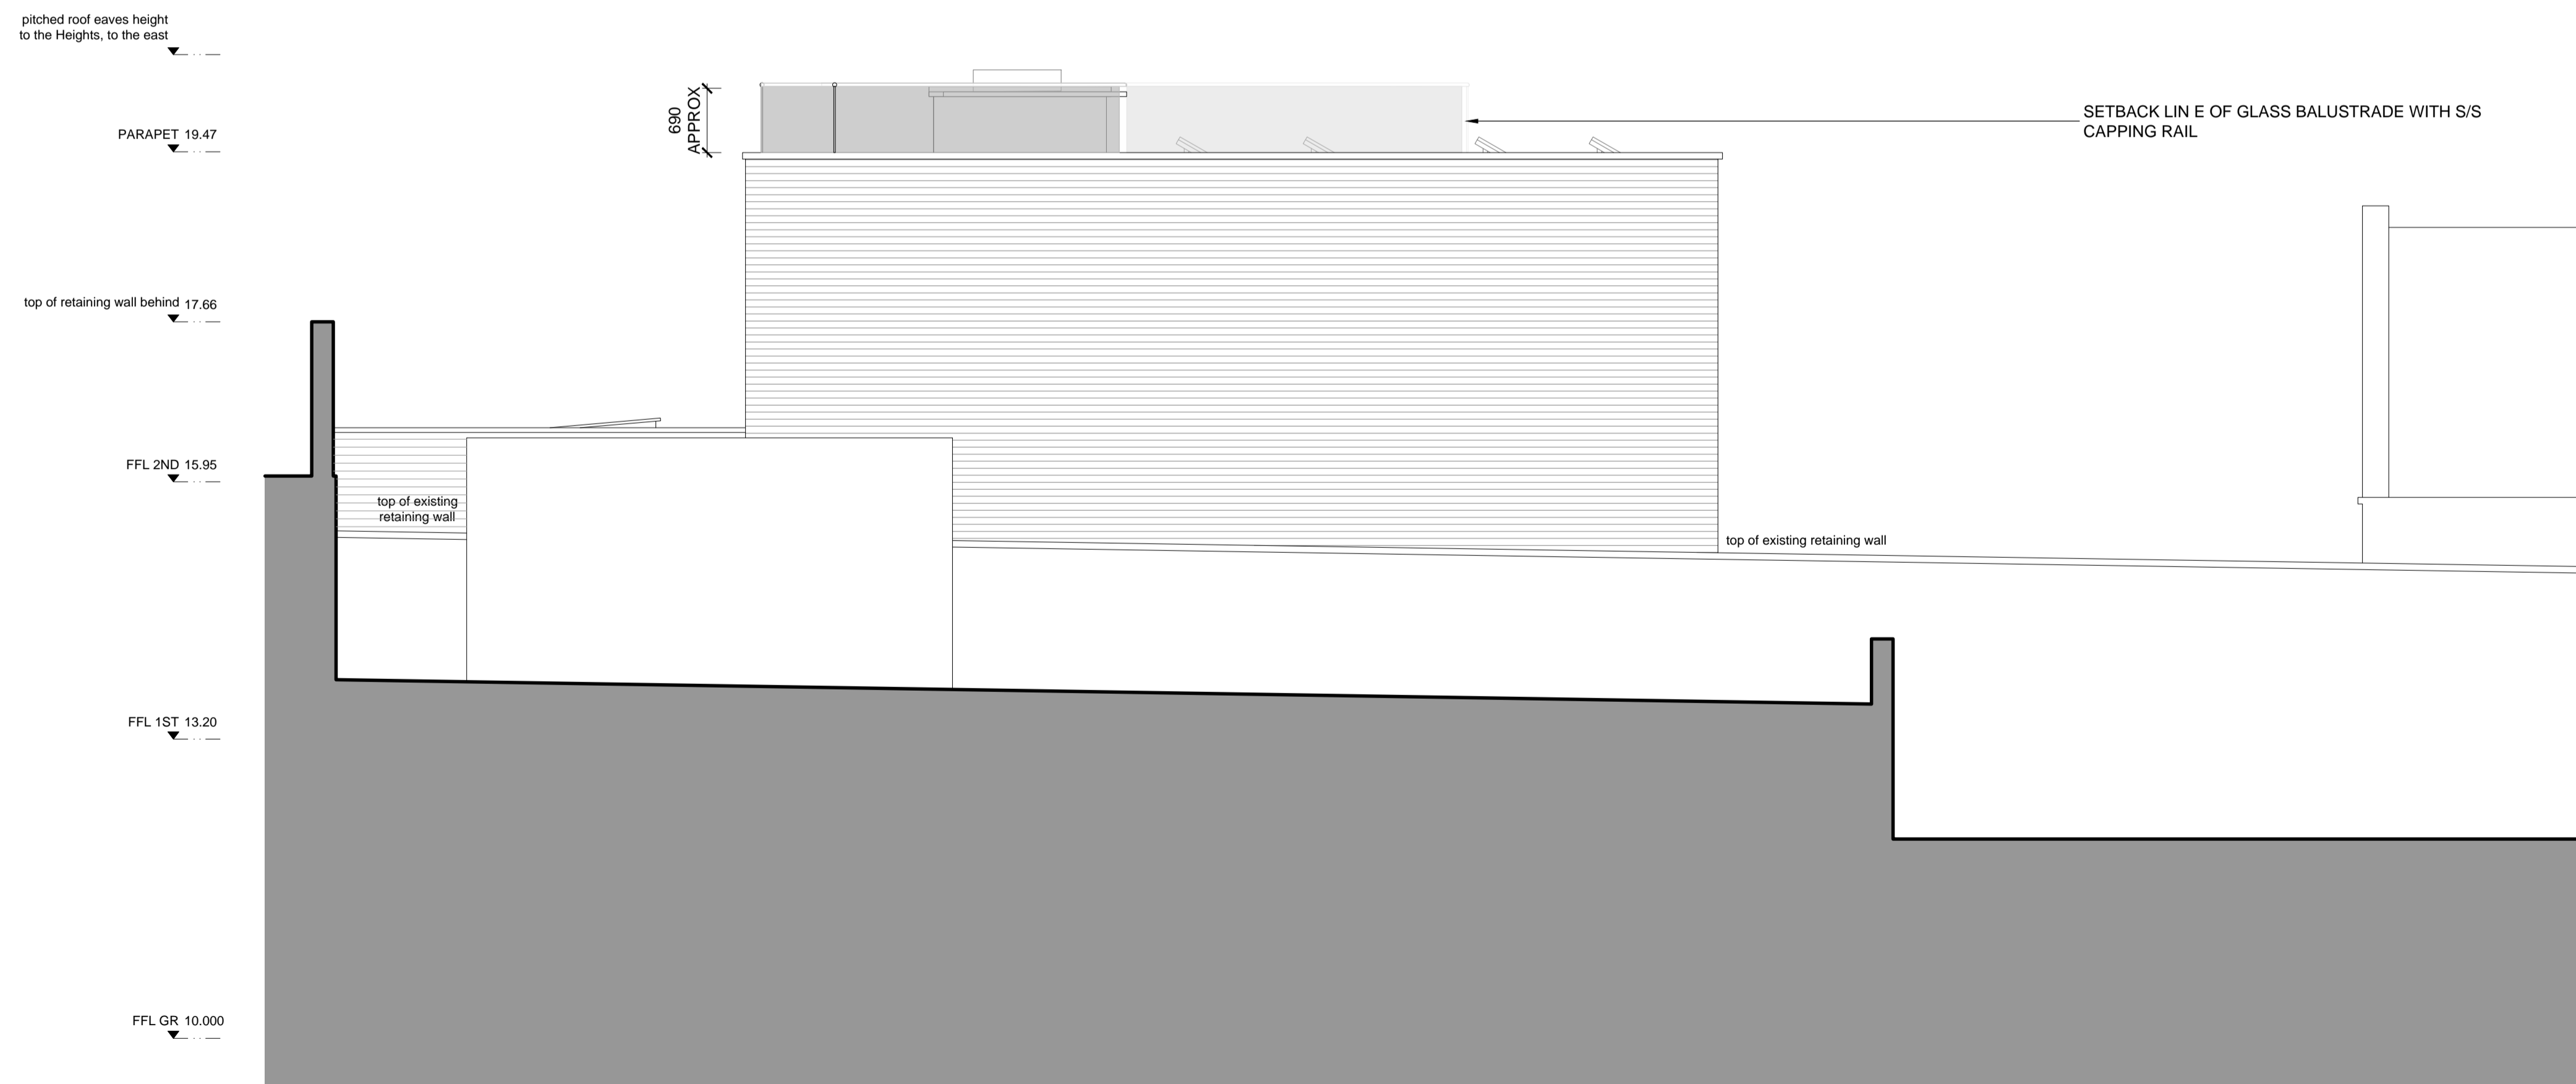

2 PROPOSED WEST ELEVATION (SIDE)

P1	14.04.2024	WHL
* PLANNING APPROVAL		
rev	amendments	date by



T +44 (0) 7883 732373
 W ipa-architects.com

Project
 5 Oak Hill Park Mews
 Hampstead
 London
 NW3 7LH

Drawing Title
**PROPOSED ELEVATIONS
 SOUTH & WEST**

Drawing Status
PLANNING

Date	01.06.2023	Drawn by	WHL
Scale	A1 @ 1:50	A3 @ 1:100	
Project No.	23052	Ref.	PL
Drawing No.	3000	Rev.	P1

Cad File
 23052.PL.3000 (Prop Elev Sect - Roof Terrace)
 © IPA Architects. All rights reserved.

