




1 PROPOSED NORTH ELEVATION (REAR)

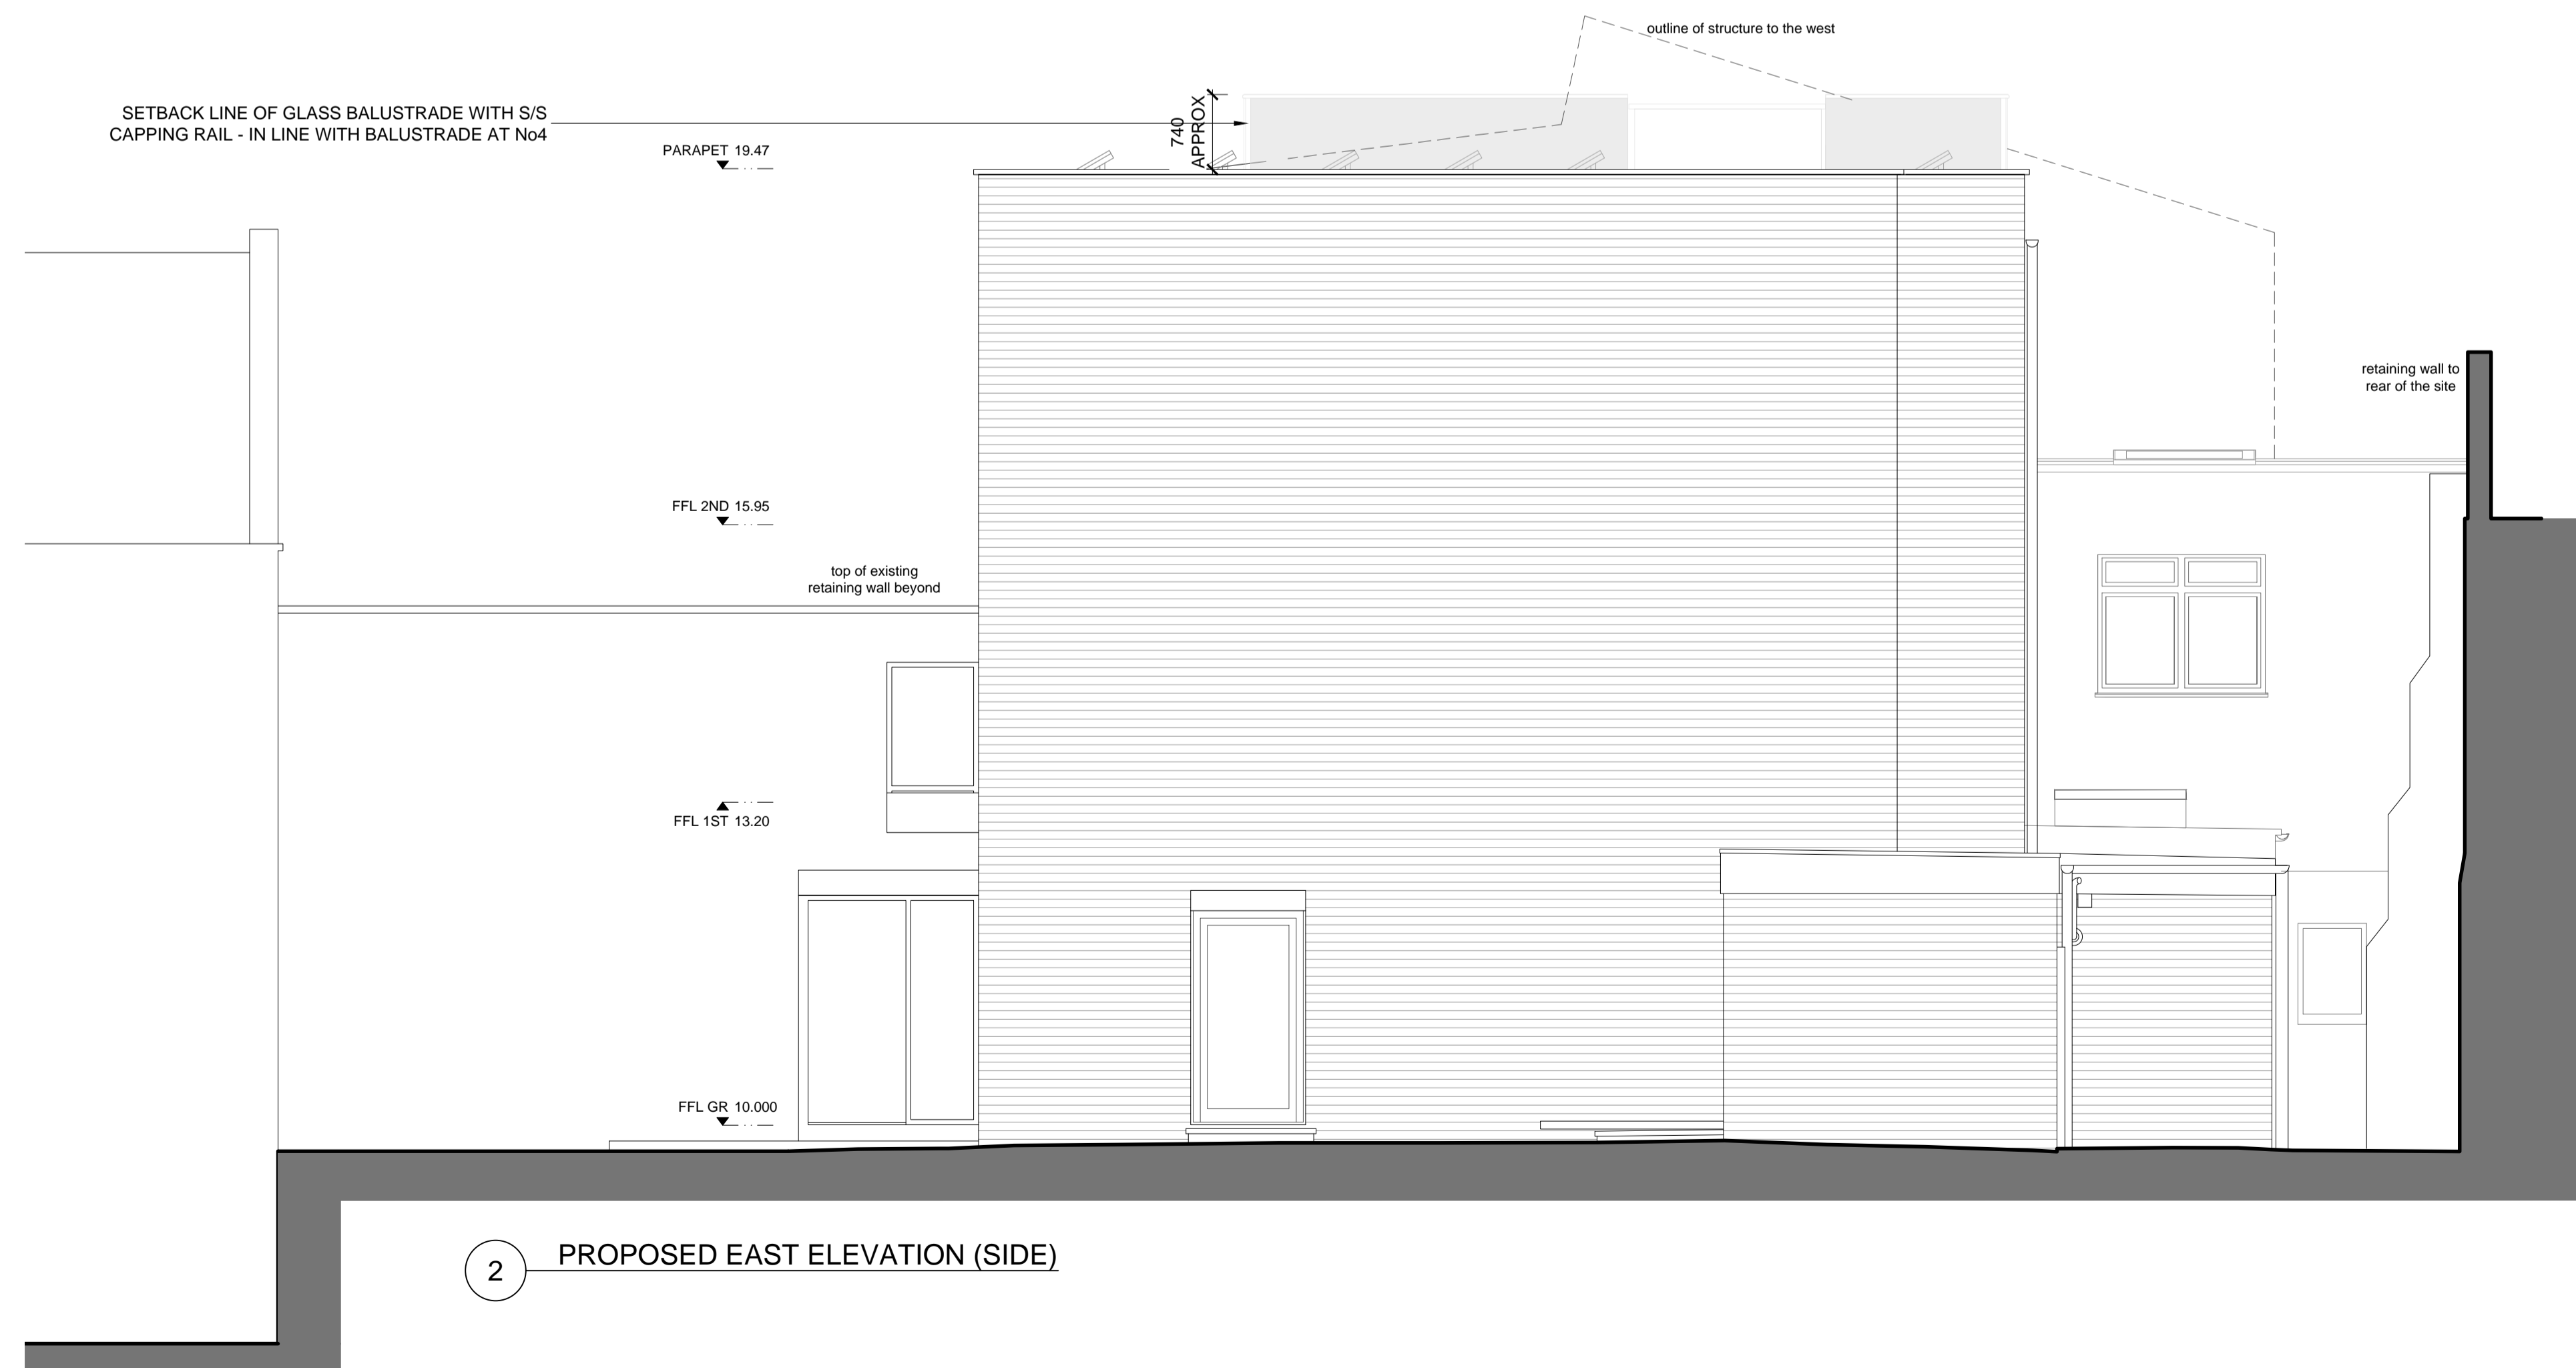

2 PROPOSED EAST ELEVATION (SIDE)

P1	14.04.2024	WHL
PLANNING		
rev amendments	date	by



T +44 (0) 7883 732373  
 W ipa-architects.com

Project  
 5 Oak Hill Park Mews  
 Hampstead  
 London  
 NW3 7LH

Drawing Title  
 PROPOSED ELEVATIONS  
 NORTH & EAST

Drawing Status  
**PLANNING**

Date 01.06.2023 Drawn by WHL

Scale  
 A1 @ 1:50 A3 @ 1:100

Project No.	Ref.	Drawing No.	Rev.
23052	PL	3001	P1

Cad File  
 23052.PL.3000 (Prop Elev Sect - Roof Terrace)

© IPA Architects. All rights reserved.

