




1 **Location Plan**
1:1250





2 **Site Plan**
1:500




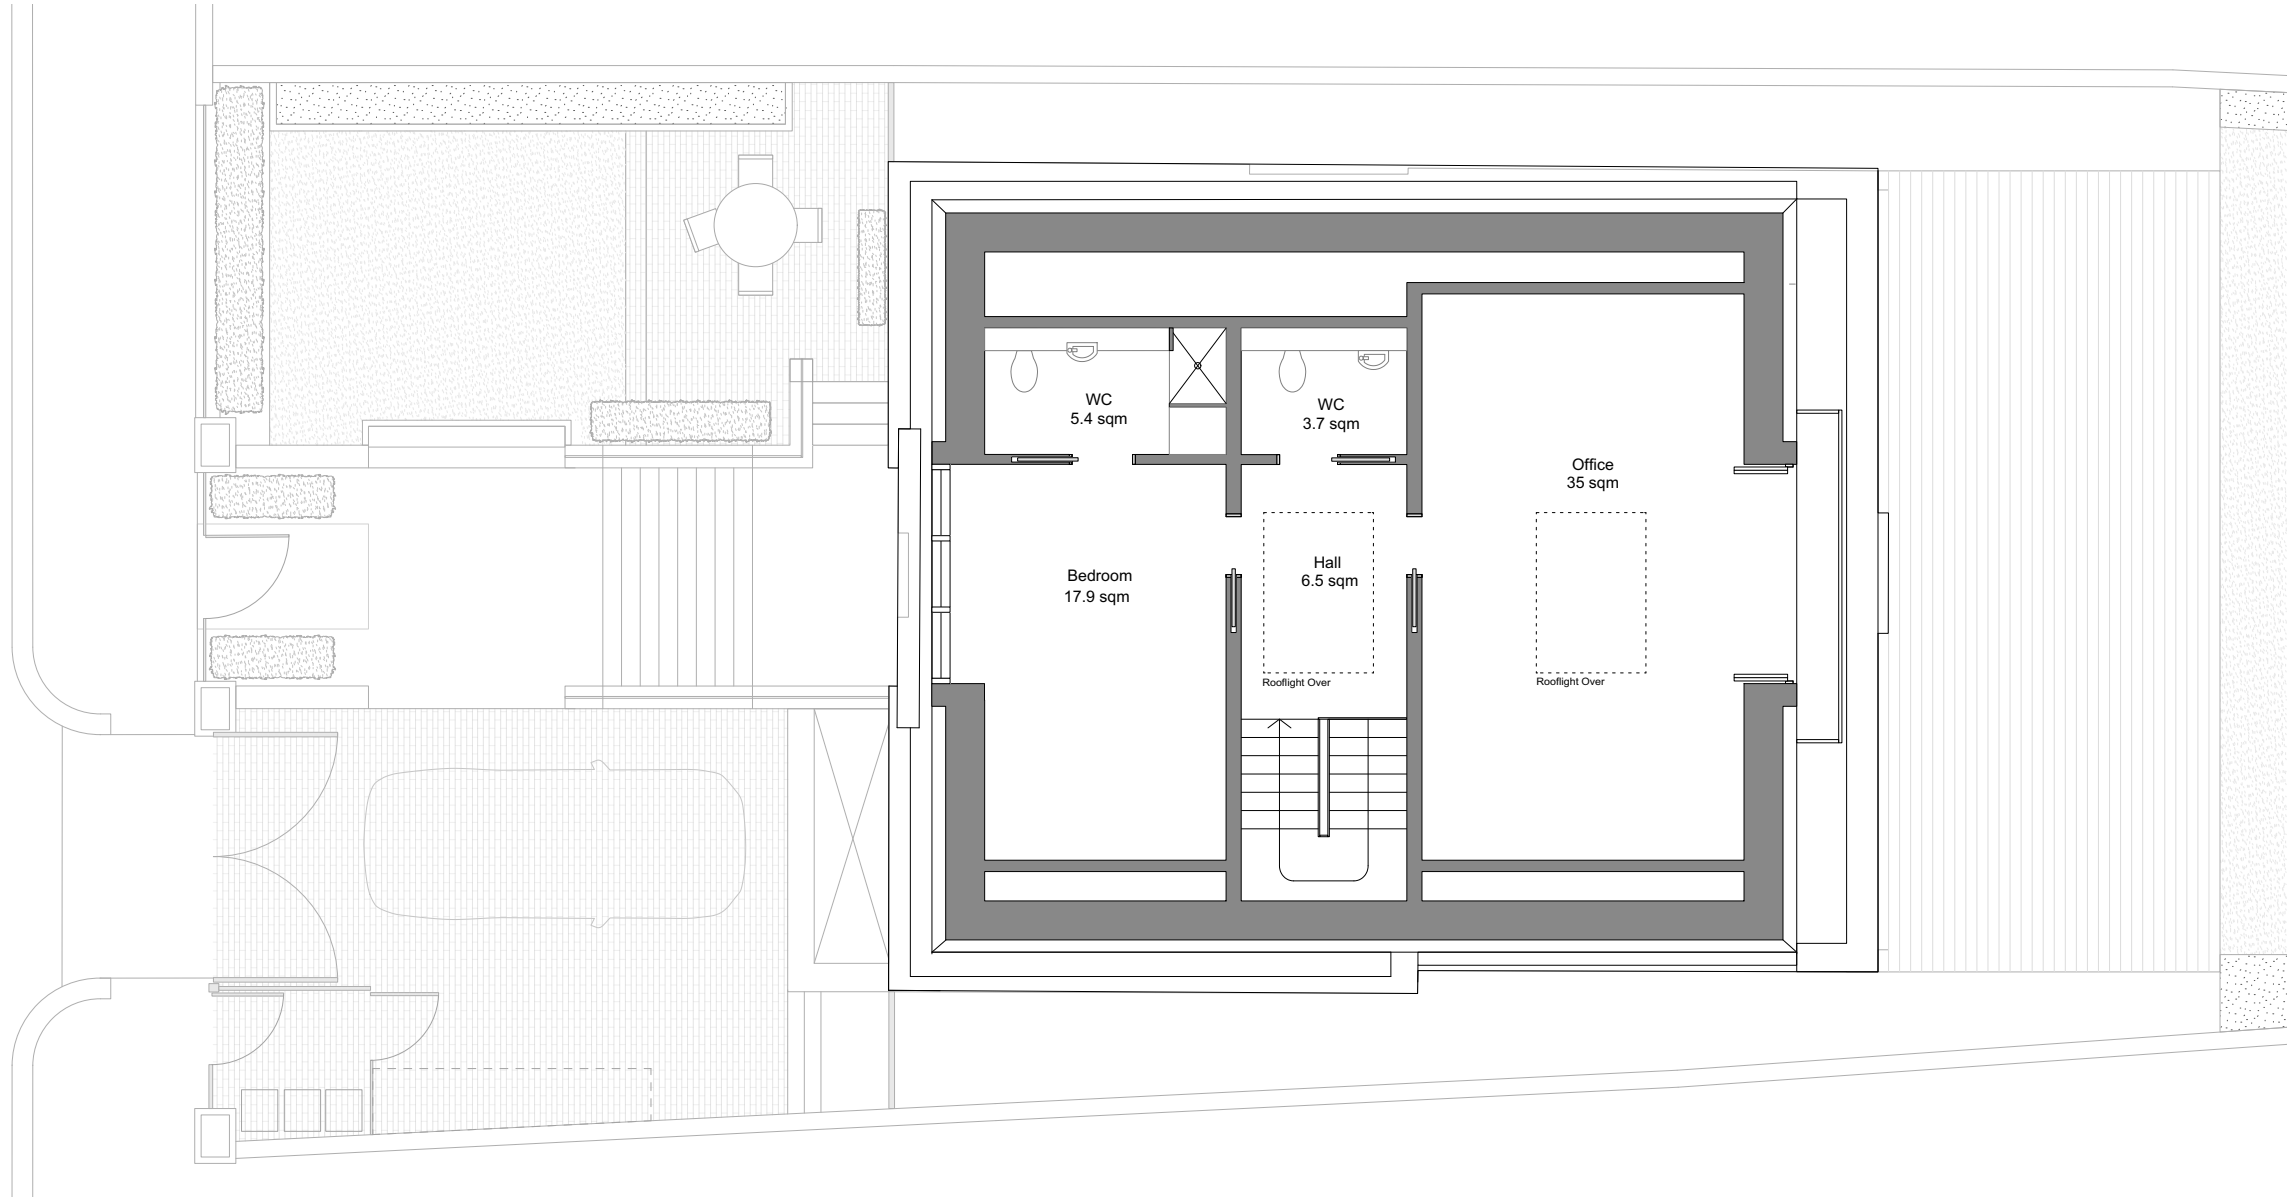
<div><div><div>A</div><div>Ackroyd Lowrie</div></div><div><div>23 Vyner Street London E2 9DG 0203 770 9780 www.ackroydlowrie.com</div></div></div>	CONSTRUCTION NOTE:	Rev	Date	Comment	Scale Bar	<div>N</div> <div><div></div><div></div><div></div></div>	Project 72 Maresfield Gardens			Dwg Title Location and Site Plan		
	DO NOT SCALE FROM THIS DRAWING.	A	-	-			Client Mads & Yasmin Jensen			Dwg No. 158-000		Rev P1
	DO NOT USE ANY AREAS INDICATED FOR EITHER VALUATION, PURCHASE SALE OR ANY OTHER FORM OF LEGALLY BINDING CONTRACT.	B	-	-			Created	Drawn	Checked	Scale	Current Stage	
	DO NOT REPRODUCE ANY PART OF THIS DRAWING WITHOUT PRIOR WRITTEN CONSENT. THIS DRAWING REMAINS THE COPYRIGHT OF ACKROYD LOWRIE LTD.	C	-	-								
		D	-	-								
		E	-	-								
		F	-	-								
		G	-	-								

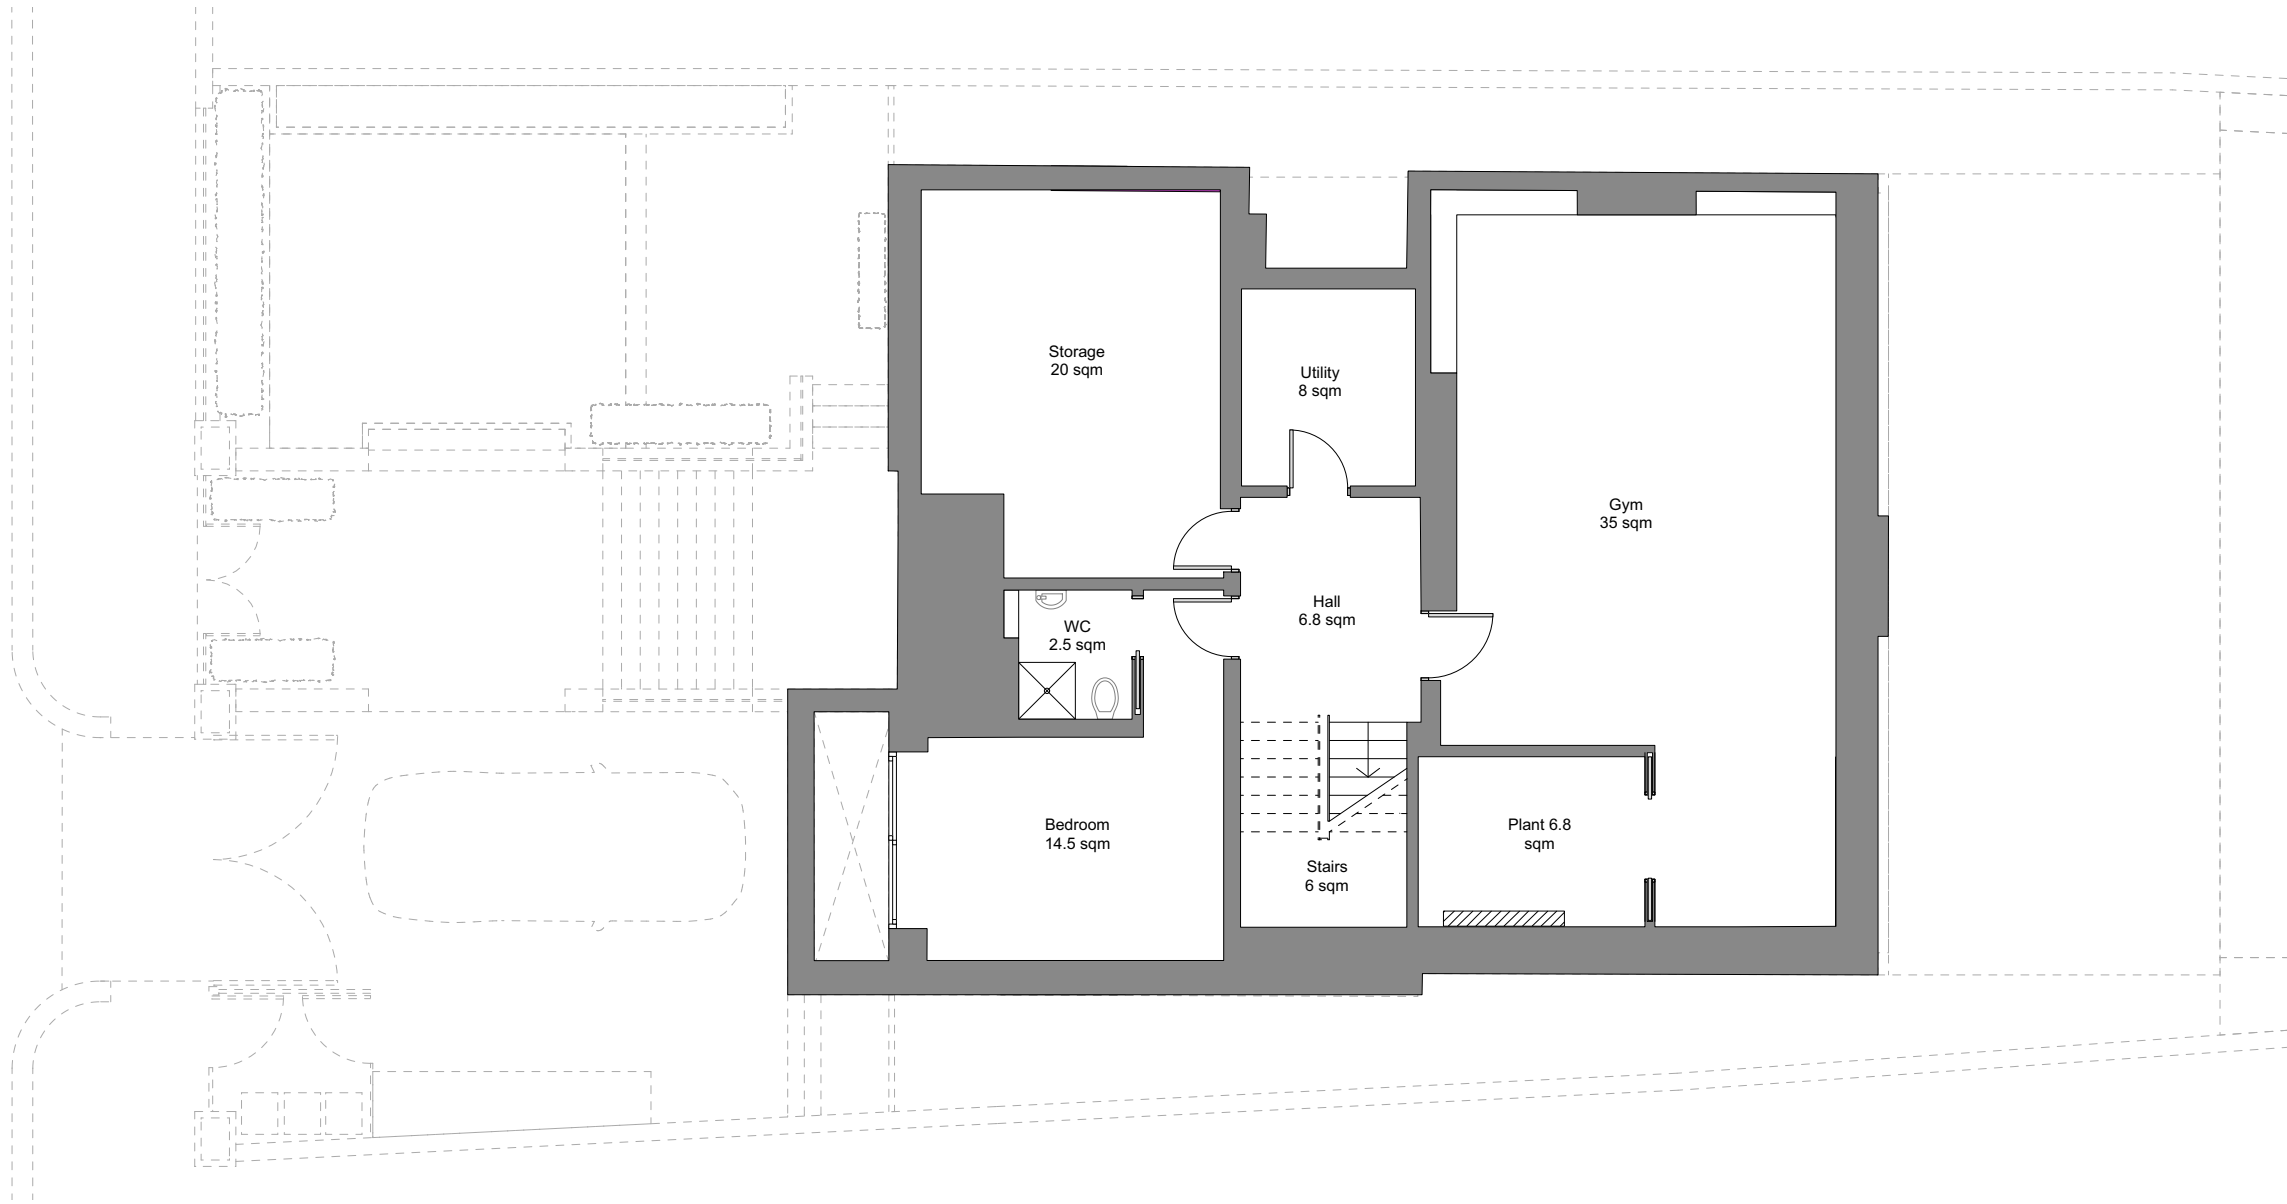

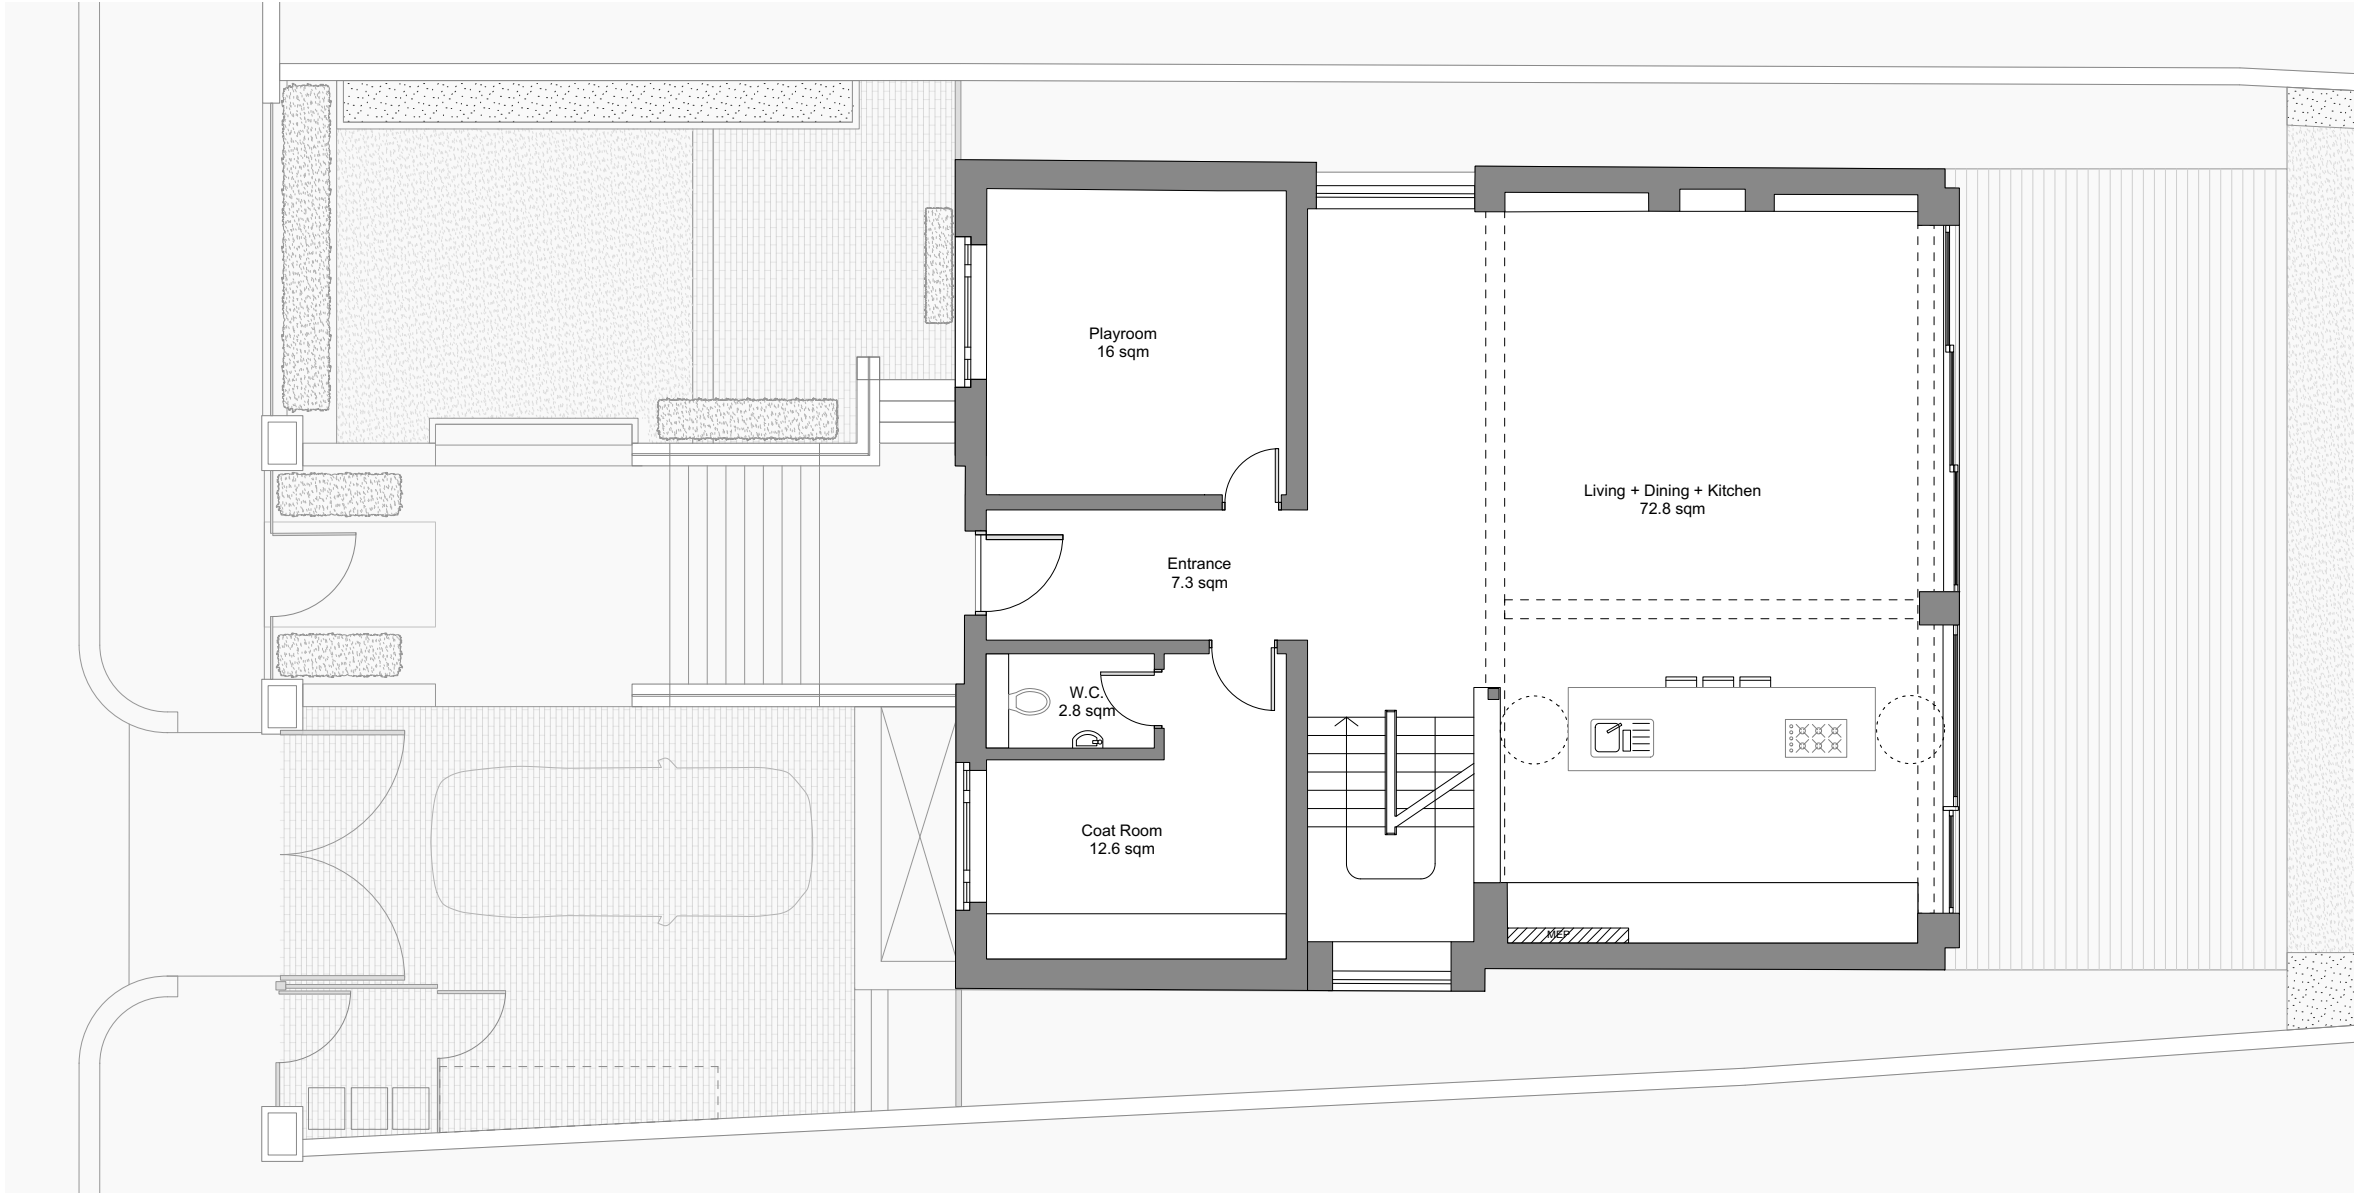
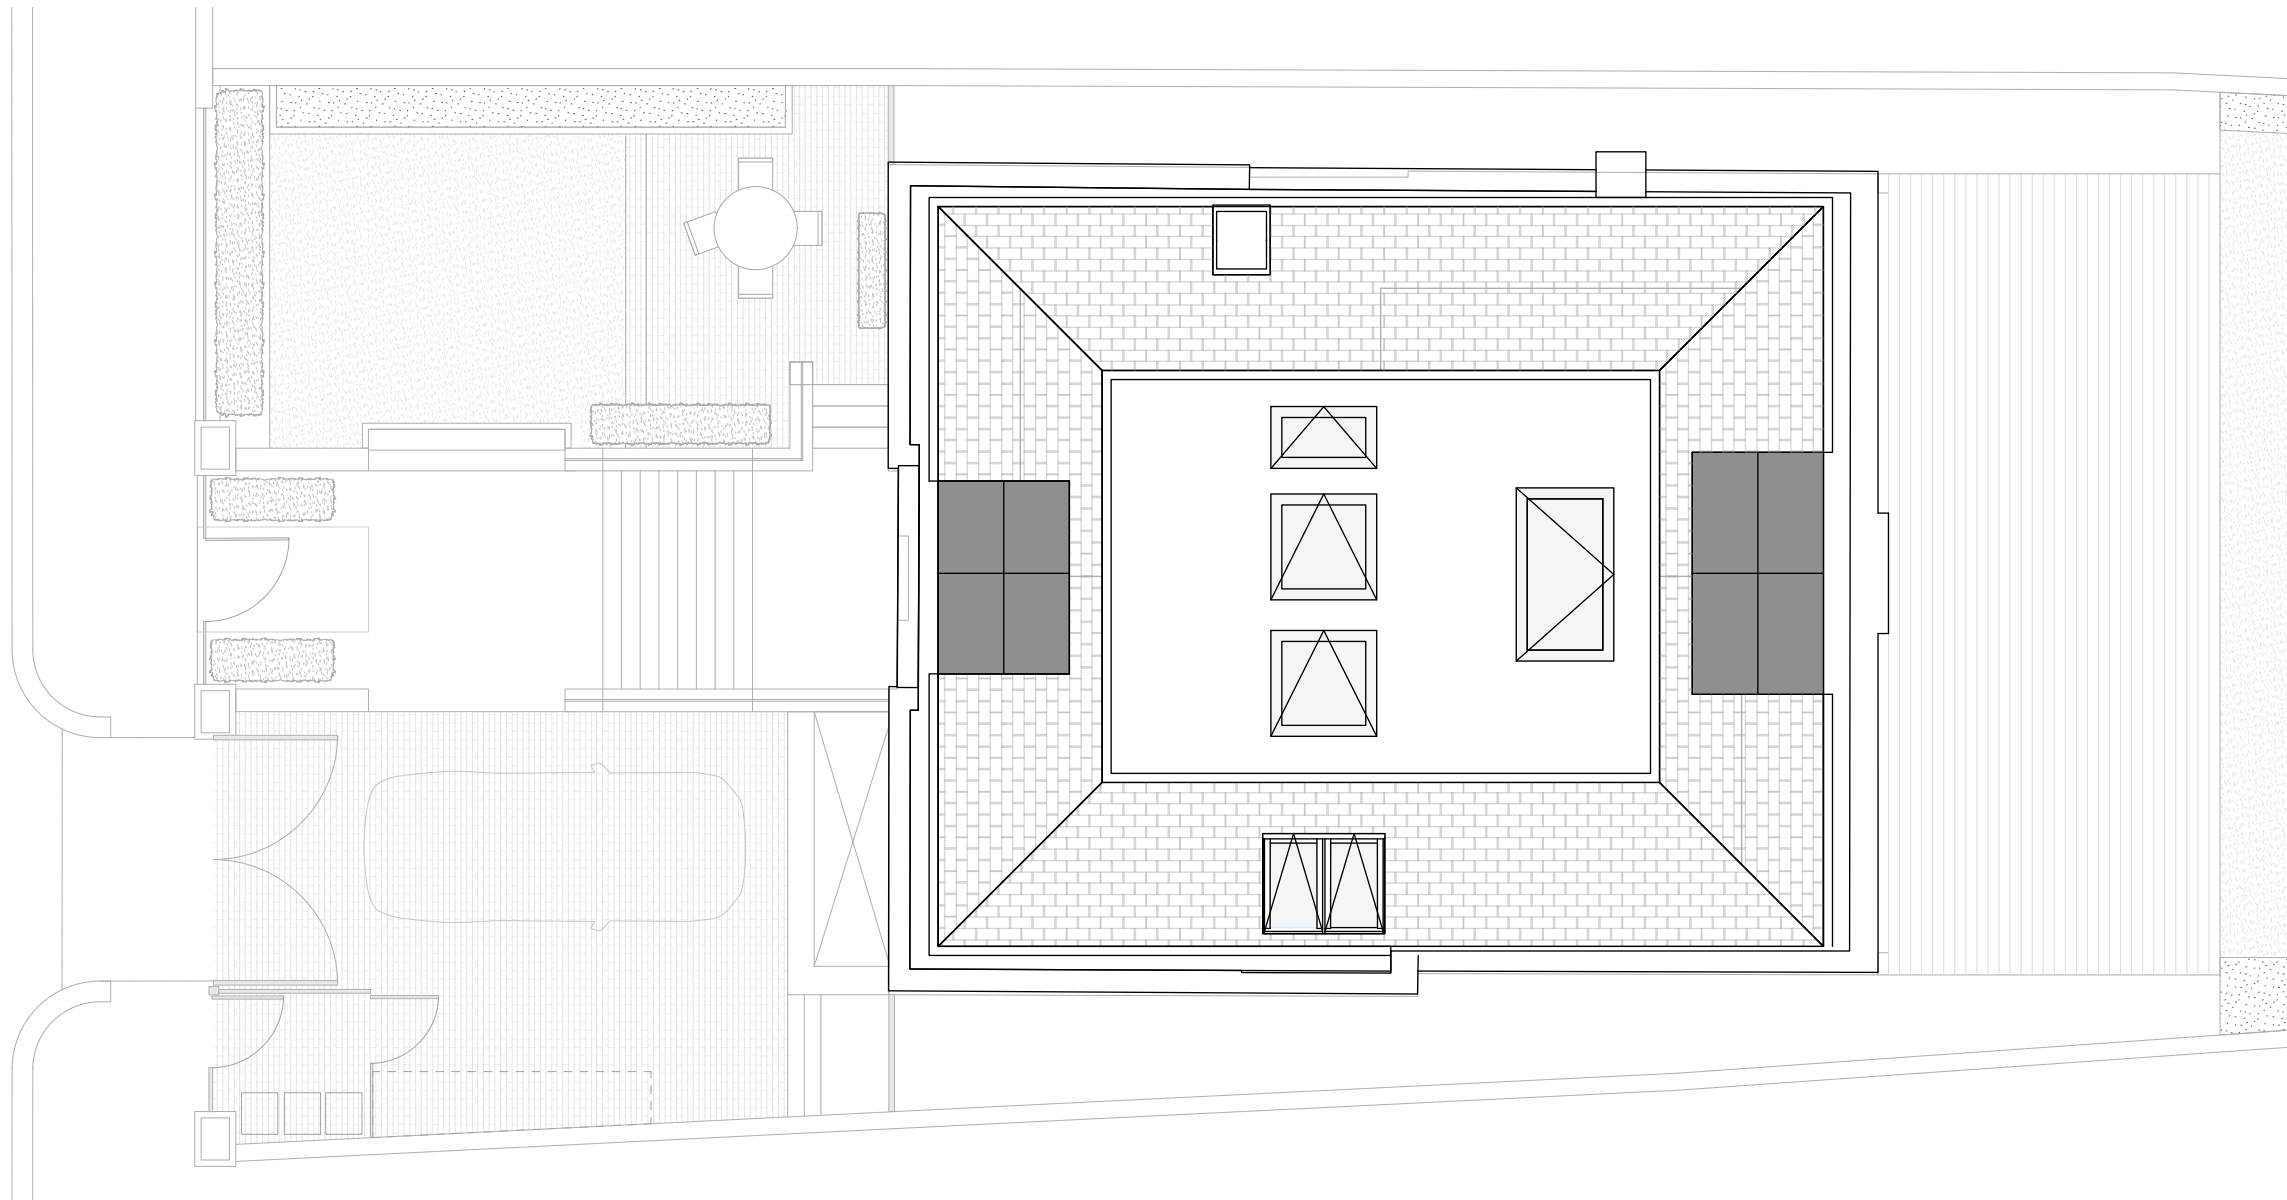


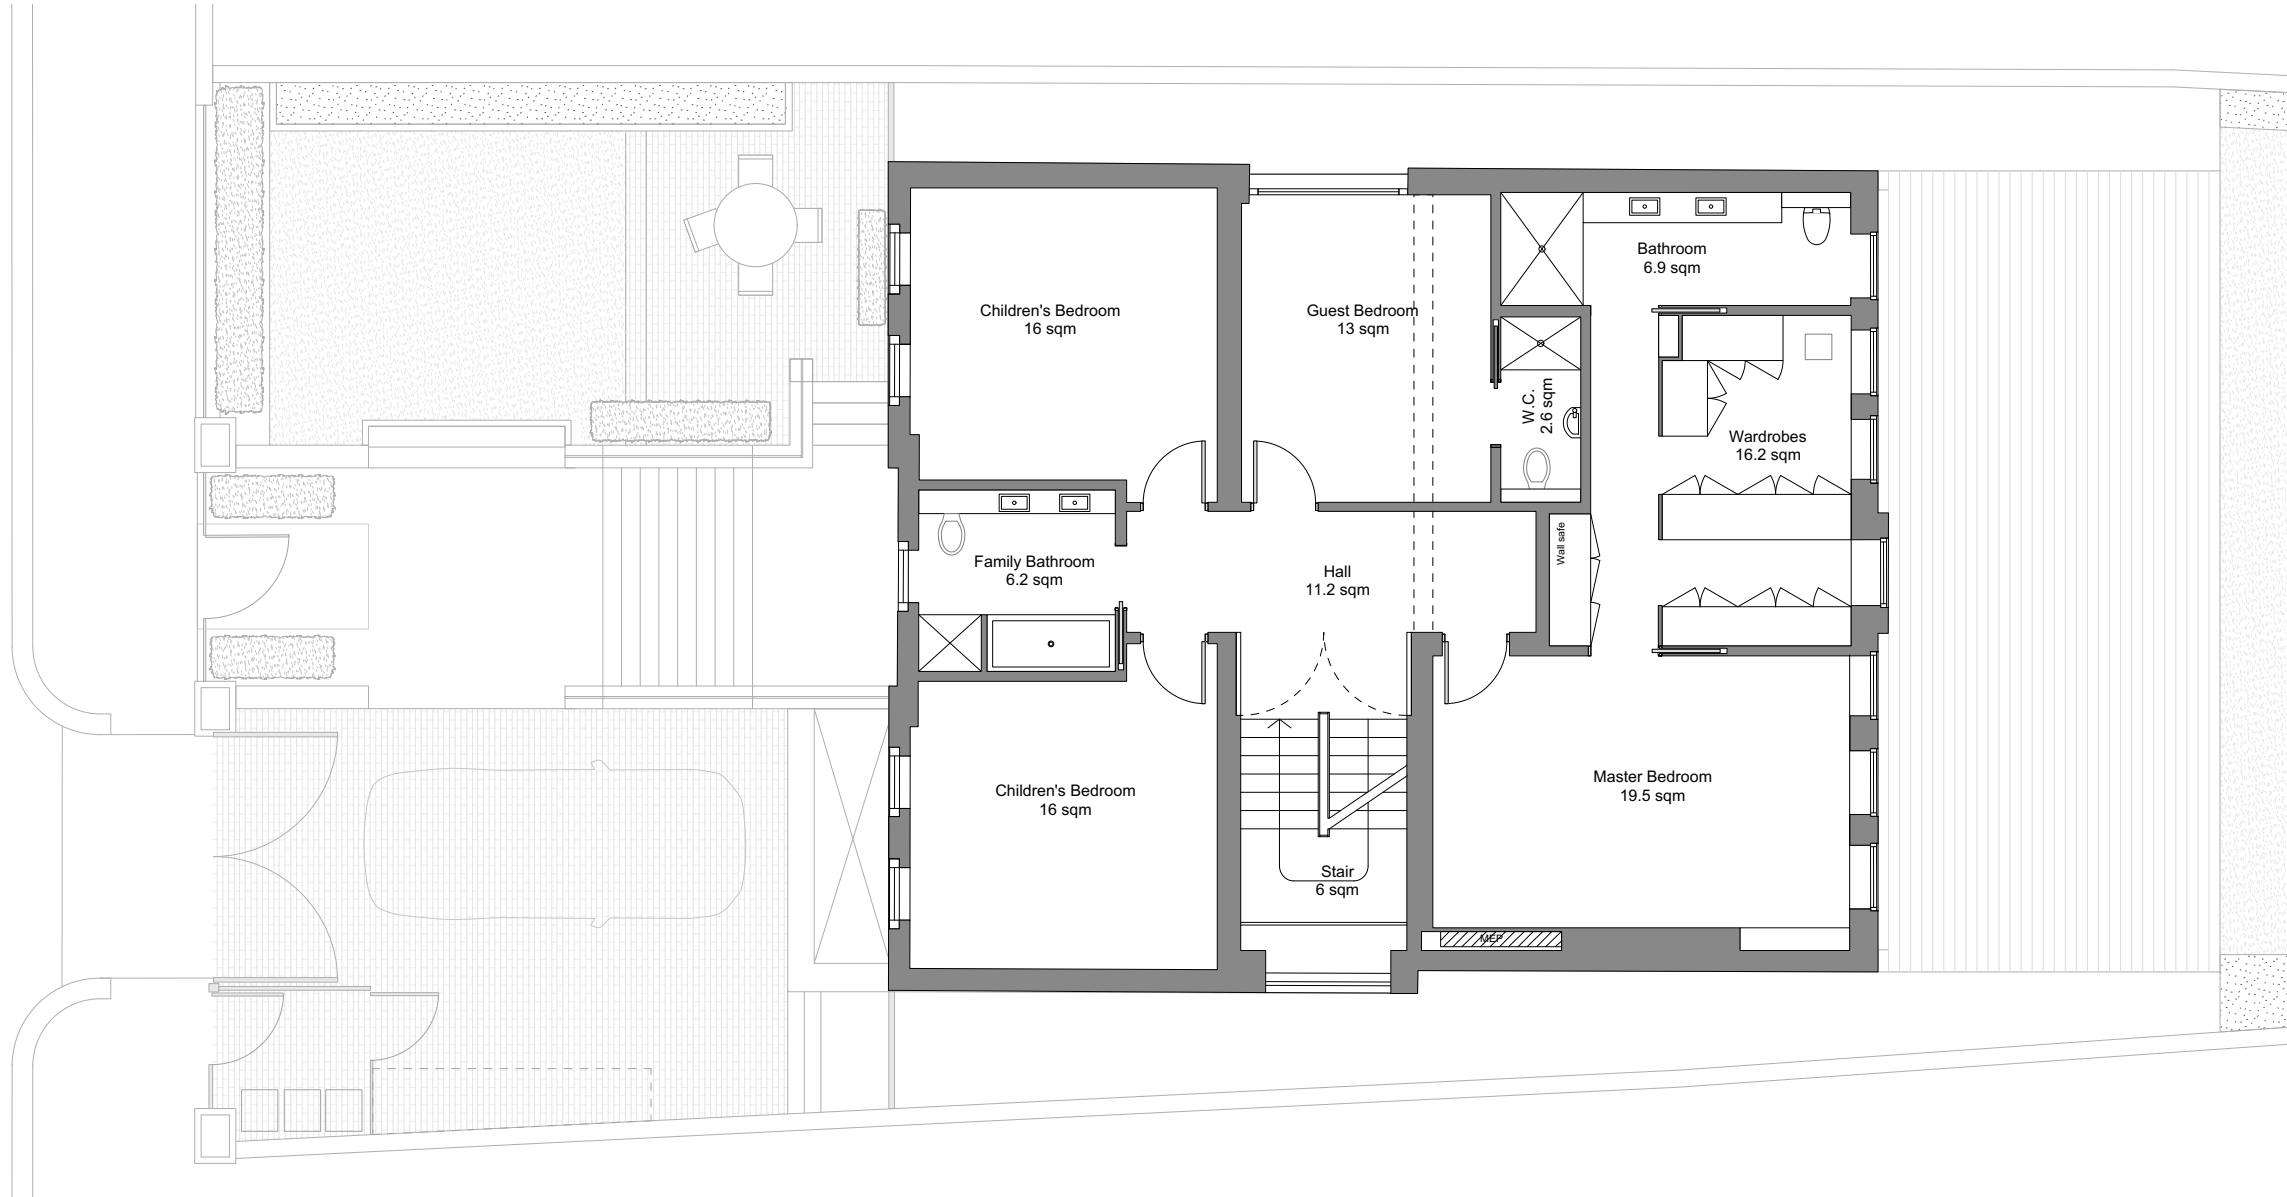


<div><div><div>A</div><div>Ackroyd Lowrie</div></div><div><div>23 Vyner Street London E2 9DG 0203 770 9780 www.ackroydlowrie.com</div></div></div>	CONSTRUCTION NOTE:	Rev	Date	Comment	Scale Bar	<div>N</div> <div></div>	Project 72 Maresfield Gardens			Dwg Title Existing First Floor Plan	
	DO NOT SCALE FROM THIS DRAWING.	A	-	-	<div><div>0246</div><div>1:100</div></div>		Client Mads & Yasmin Jensen			Dwg No. 158-003	Rev P1
	DO NOT USE ANY AREAS INDICATED FOR EITHER VALUATION, PURCHASE SALE OR ANY OTHER FORM OF LEGALLY BINDING CONTRACT.	B	-	-			Created	Drawn	Checked	Scale	Current Stage
	DO NOT REPRODUCE ANY PART OF THIS DRAWING WITHOUT PRIOR WRITTEN CONSENT. THIS DRAWING REMAINS THE COPYRIGHT OF ACKROYD LOWRIE LTD.	C	-	-			March24	AR	JA	1:100 @ A3	Planning
		D	-	-							
		E	-	-							
		F	-	-							
	G	-	-								




<div><div><div>A</div><div>Ackroyd Lowrie</div></div><div><div>23 Vyner Street London E2 9DG 0203 770 9780 www.ackroydlowrie.com</div></div></div>	CONSTRUCTION NOTE:		Rev	Date	Comment	Scale Bar		<div><div>N</div><div></div></div>	Project 72 Maresfield Gardens			Dwg Title Existing Second Floor Plan		
	DO NOT SCALE FROM THIS DRAWING.		A	-	-	<div><div>0203 770 9780 www.ackroydlowrie.com</div></div>			Client Mads & Yasmin Jensen			Dwg No.	Rev	
	DO NOT USE ANY AREAS INDICATED FOR EITHER VALUATION, PURCHASE SALE OR ANY OTHER FORM OF LEGALLY BINDING CONTRACT.		B	-	-				158-004		P1			
	DO NOT REPRODUCE ANY PART OF THIS DRAWING WITHOUT PRIOR WRITTEN CONSENT. THIS DRAWING REMAINS THE COPYRIGHT OF ACKROYD LOWRIE LTD.		C	-	-				Created		Drawn	Checked	Scale	Current Stage
			D	-	-				March24		AR	JA	1:100 @ A3	Planning
			E	-	-									
			F	-	-									
			G	-	-									



<div><div><div>A</div><div>Ackroyd Lowrie</div></div><div><div>23 Vyner Street London E2 9DG 0203 770 9780 www.ackroydlowrie.com</div></div></div>	CONSTRUCTION NOTE:			Rev	Date	Comment	Scale Bar			<div><div>N</div><div></div></div>	Project 72 Maresfield Gardens			Dwg Title Existing Roof Plan		
	DO NOT SCALE FROM THIS DRAWING.			A	-	-	<div><div>0203 770 9780</div><div>www.ackroydlowrie.com</div></div>				Client Mads & Yasmin Jensen			Dwg No. 158-005		Rev P1
	DO NOT USE ANY AREAS INDICATED FOR EITHER VALUATION, PURCHASE SALE OR ANY OTHER FORM OF LEGALLY BINDING CONTRACT.			B	-	-										
	DO NOT REPRODUCE ANY PART OF THIS DRAWING WITHOUT PRIOR WRITTEN CONSENT. THIS DRAWING REMAINS THE COPYRIGHT OF ACKROYD LOWRIE LTD.			C	-	-					Created	Drawn	Checked	Scale	Current Stage	
				D	-	-	March24	AR	JA		1:100 @ A3	Planning				
				E	-	-										
				F	-	-										
				G	-	-										



<div><div><div>A</div><div>Ackroyd Lowrie</div></div><div>23 Vyner Street London E2 9DG 0203 770 9780 www.ackroydlowrie.com</div></div>	CONSTRUCTION NOTE:	Rev	Date	Comment	Scale Bar	Project 72 Maresfield Gardens	Dwg Title Existing West Elevation			
	DO NOT SCALE FROM THIS DRAWING.	A	-	-		Client Mads & Yasmin Jensen	Dwg No. 158-010	Rev P1		
	DO NOT USE ANY AREAS INDICATED FOR EITHER VALUATION, PURCHASE SALE OR ANY OTHER FORM OF LEGALLY BINDING CONTRACT.	B	-	-		Created	Drawn	Checked	Scale	Current Stage
	DO NOT REPRODUCE ANY PART OF THIS DRAWING WITHOUT PRIOR WRITTEN CONSENT. THIS DRAWING REMAINS THE COPYRIGHT OF ACKROYD LOWRIE LTD.	C	-	-		March24	AR	JA	1:100 @ A3	Planning
		D	-	-						
		E	-	-						
		F	-	-						
		G	-	-						


FRL
▽

GA +02
▽

GA +01
▽

GA ±00
▽

GA -01
▽

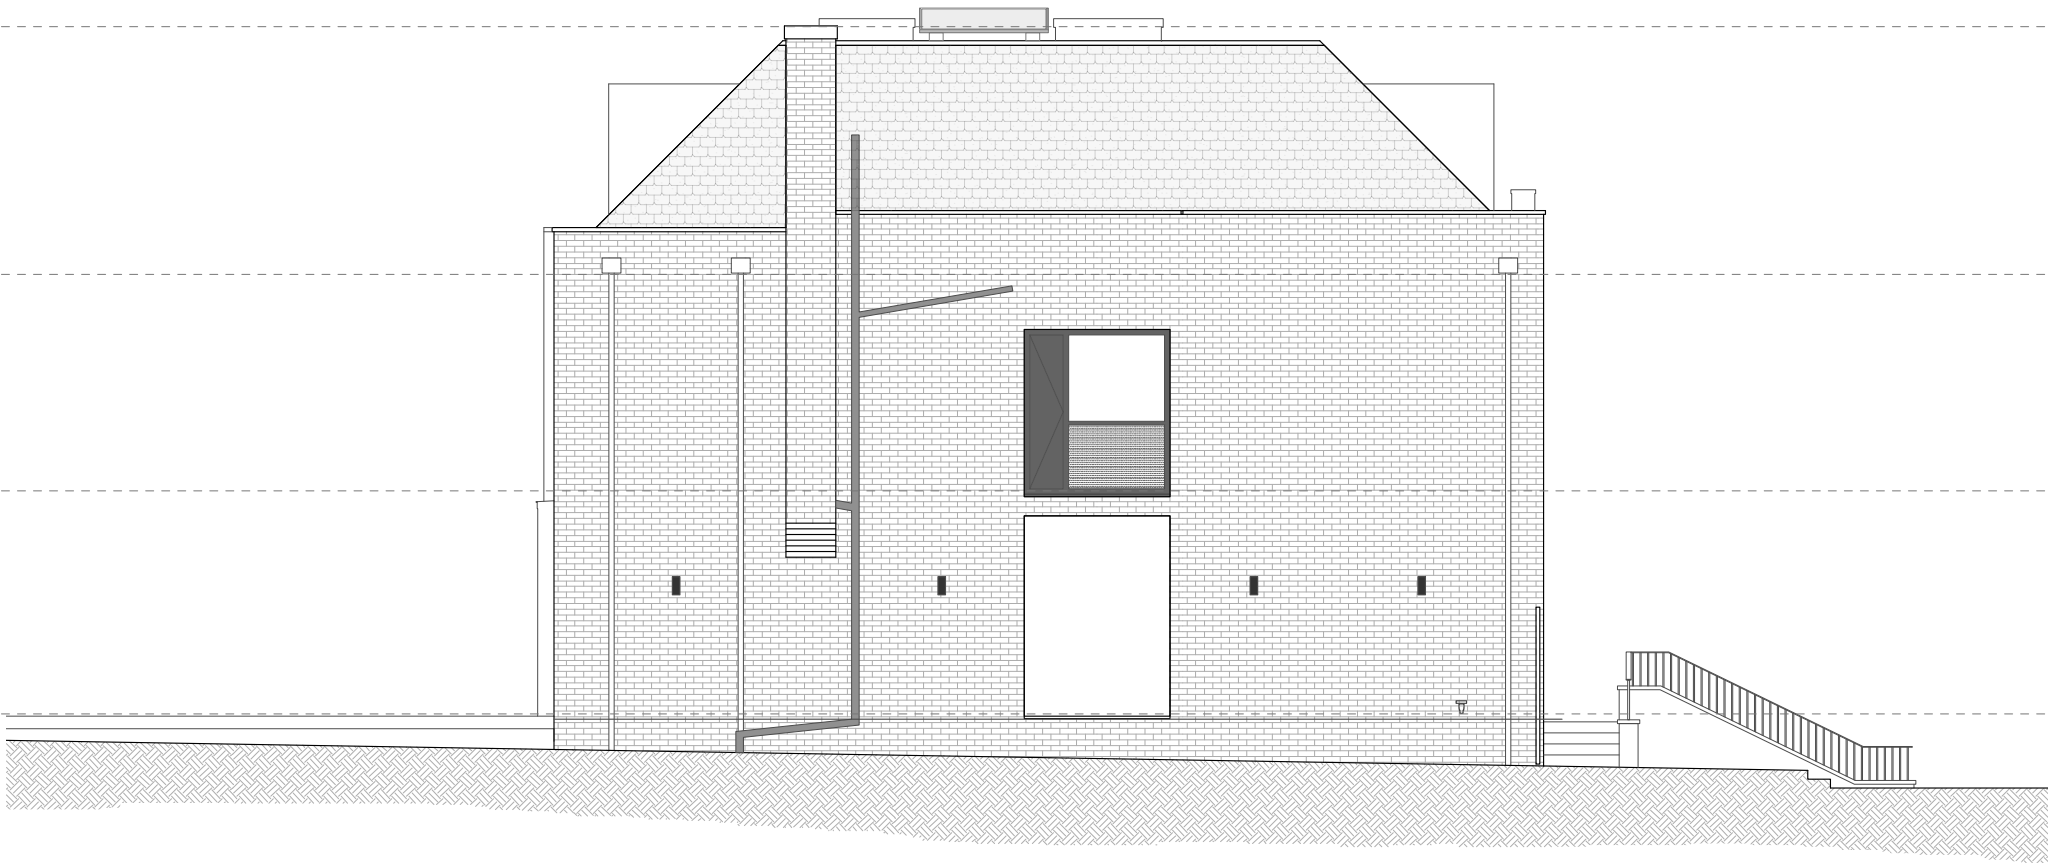

<div><div><div>A</div><div>Ackroyd Lowrie</div></div><div><div>23 Vyner Street London E2 9DG 0203 770 9780 www.ackroydlowrie.com</div></div></div>	CONSTRUCTION NOTE:	Rev	Date	Comment	Scale Bar <div>0246</div> <div>1:100</div>	Project 72 Maresfield Gardens		Dwg Title Existing North Elevation	
	DO NOT SCALE FROM THIS DRAWING. DO NOT USE ANY AREAS INDICATED FOR EITHER VALUATION, PURCHASE SALE OR ANY OTHER FORM OF LEGALLY BINDING CONTRACT.	A	-	-		Client Mads & Yasmin Jensen		Dwg No. 158-011	
		B	-	-		Created		Rev P1	
		C	-	-		Drawn		Scale	
		D	-	-		Checked		Current Stage	
	DO NOT REPRODUCE ANY PART OF THIS DRAWING WITHOUT PRIOR WRITTEN CONSENT. THIS DRAWING REMAINS THE COPYRIGHT OF ACKROYD LOWRIE LTD.	E	-	-		March24		1:100 @ A3	
		F	-	-		AR		JA	
		G	-	-				Planning	


FRL
▽

GA +02
▽

GA +01
▽

GA ±00
▽

GA -01
▽

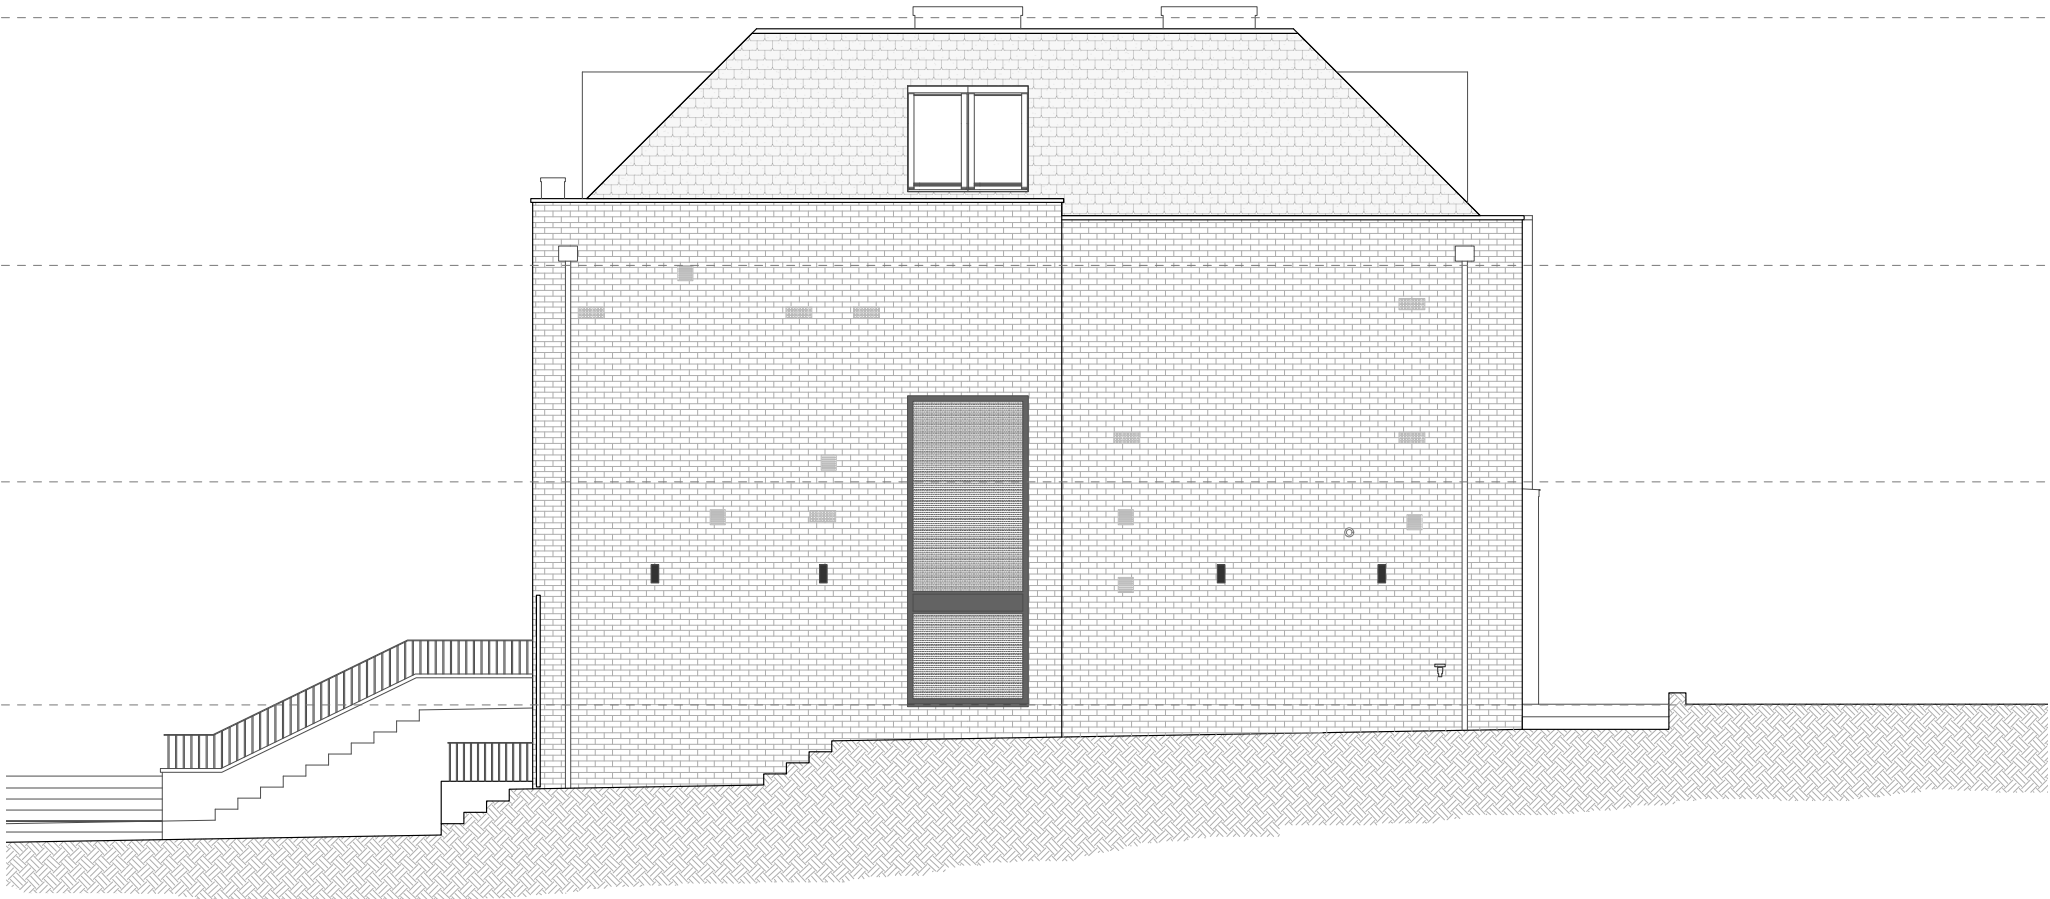

<div><div><div>A</div><div>Ackroyd Lowrie</div></div><div><div>23 Vyner Street London E2 9DG 0203 770 9780 www.ackroydlowrie.com</div></div></div>	CONSTRUCTION NOTE:	Rev	Date	Comment	Scale Bar	Project	Dwg Title	
	DO NOT SCALE FROM THIS DRAWING. DO NOT USE ANY AREAS INDICATED FOR EITHER VALUATION, PURCHASE SALE OR ANY OTHER FORM OF LEGALLY BINDING CONTRACT.	A	-	-	<div>026</div> <div>1:100</div>	72 Maresfield Gardens	Existing South Elevation	
		B	-	-		Client	Dwg No.	Rev
		C	-	-		Mads & Yasmin Jensen	158-012	P1
		D	-	-		Created	Drawn	Checked
	DO NOT REPRODUCE ANY PART OF THIS DRAWING WITHOUT PRIOR WRITTEN CONSENT. THIS DRAWING REMAINS THE COPYRIGHT OF ACKROYD LOWRIE LTD.	E	-	-		March24	AR	JA
		F	-	-			Scale	Current Stage
		G	-	-			1:100 @ A3	Planning

FRL
▽

GA +02
▽

GA +01
▽


GA ±00
▽

GA -01
▽




23 Vyner Street
London E2 9DG
0203 770 9780
www.ackroydlowrie.com



CONSTRUCTION NOTE:	Rev	Date	Comment
DO NOT SCALE FROM THIS DRAWING. DO NOT USE ANY AREAS INDICATED FOR EITHER VALUATION, PURCHASE SALE OR ANY OTHER FORM OF LEGALLY BINDING CONTRACT.	A	-	-
	B	-	-
	C	-	-
DO NOT REPRODUCE ANY PART OF THIS DRAWING WITHOUT PRIOR WRITTEN CONSENT. THIS DRAWING REMAINS THE COPYRIGHT OF ACKROYD LOWRIE LTD.	D	-	-
	E	-	-
	F	-	-
	G	-	-

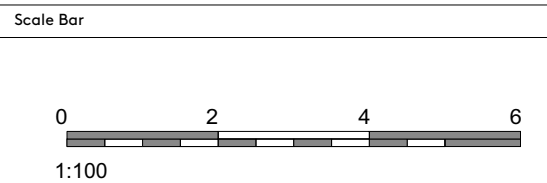


Project 72 Maresfield Gardens			Dwg Title Existing Retained East Elevation	
Client Mads & Yasmin Jensen			Dwg No. 158-013	Rev P1
Created March24	Drawn AR	Checked JA	Scale 1:100 @ A3	Current Stage Planning

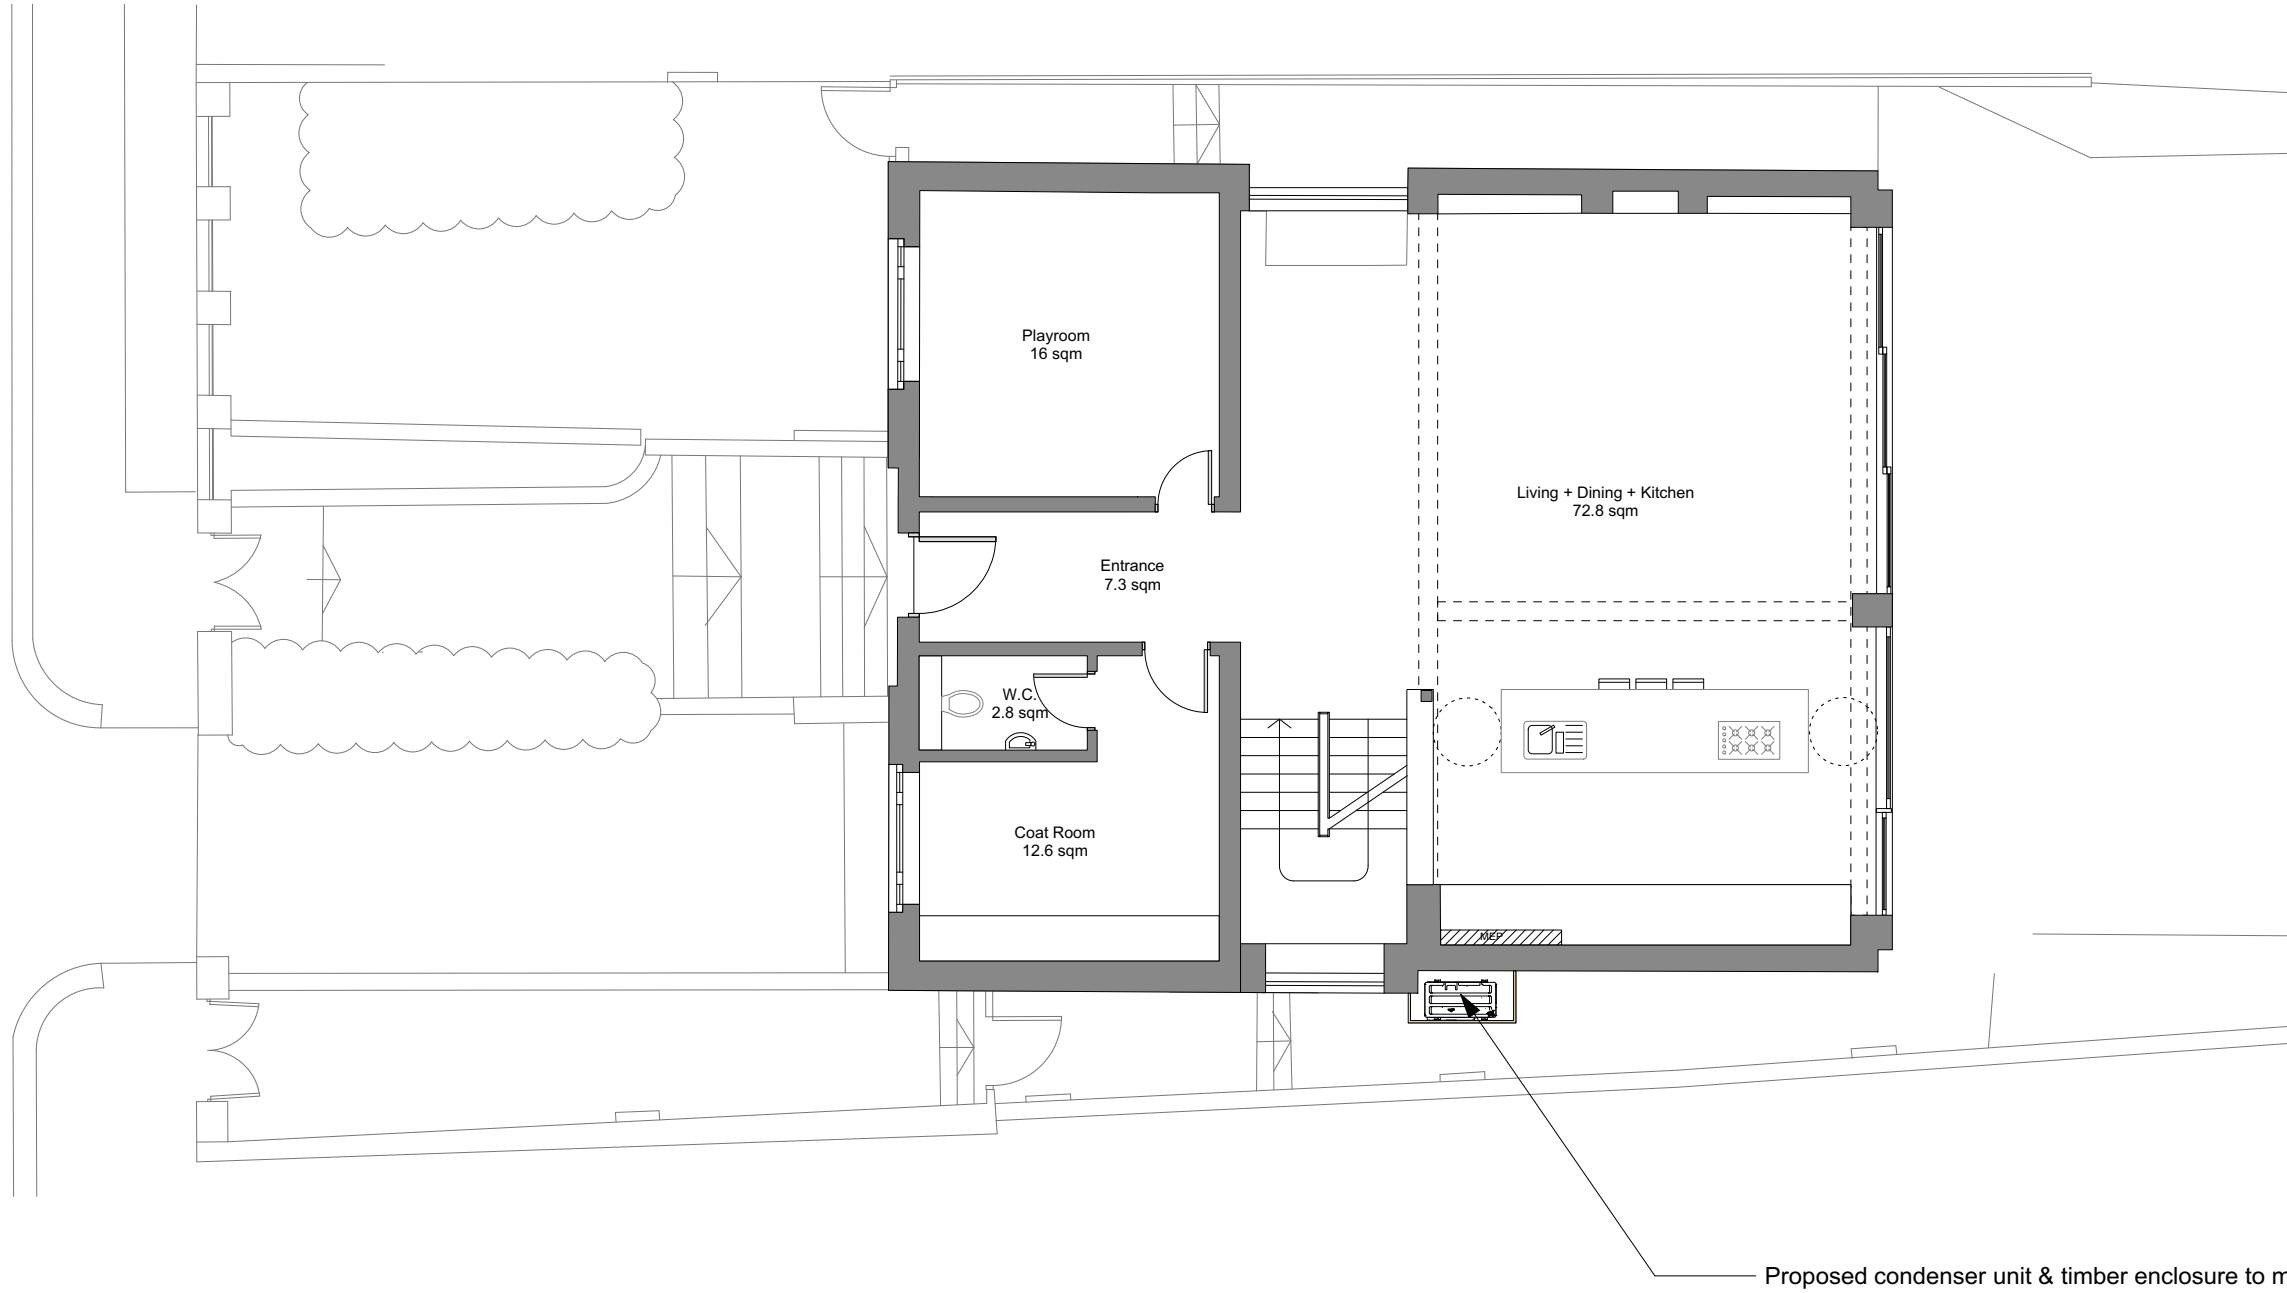



CONSTRUCTION NOTE:		
DO NOT SCALE FROM THIS DRAWING.		
DO NOT USE ANY AREAS INDICATED FOR EITHER VALUATION, PURCHASE SALE OR ANY OTHER FORM OF LEGALLY BINDING CONTRACT.		
DO NOT REPRODUCE ANY PART OF THIS DRAWING WITHOUT PRIOR WRITTEN CONSENT. THIS DRAWING REMAINS THE COPYRIGHT OF ACKROYD LOWRIE LTD.		
Rev	Date	Comment
A	-	-
B	-	-
C	-	-
D	-	-
E	-	-
F	-	-
G	-	-

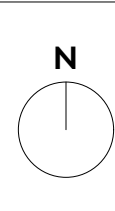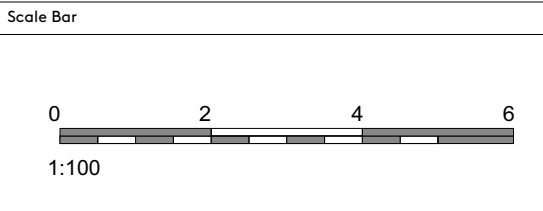

Project 72 Maresfield Gardens			Dwg Title Proposed Ground Floor Plan	
Client Mads & Yasmin Jensen			Dwg No. 158-101	Rev P1
Created March24	Drawn AR	Checked JA	Scale 1:100 @ A3	Current Stage Planning

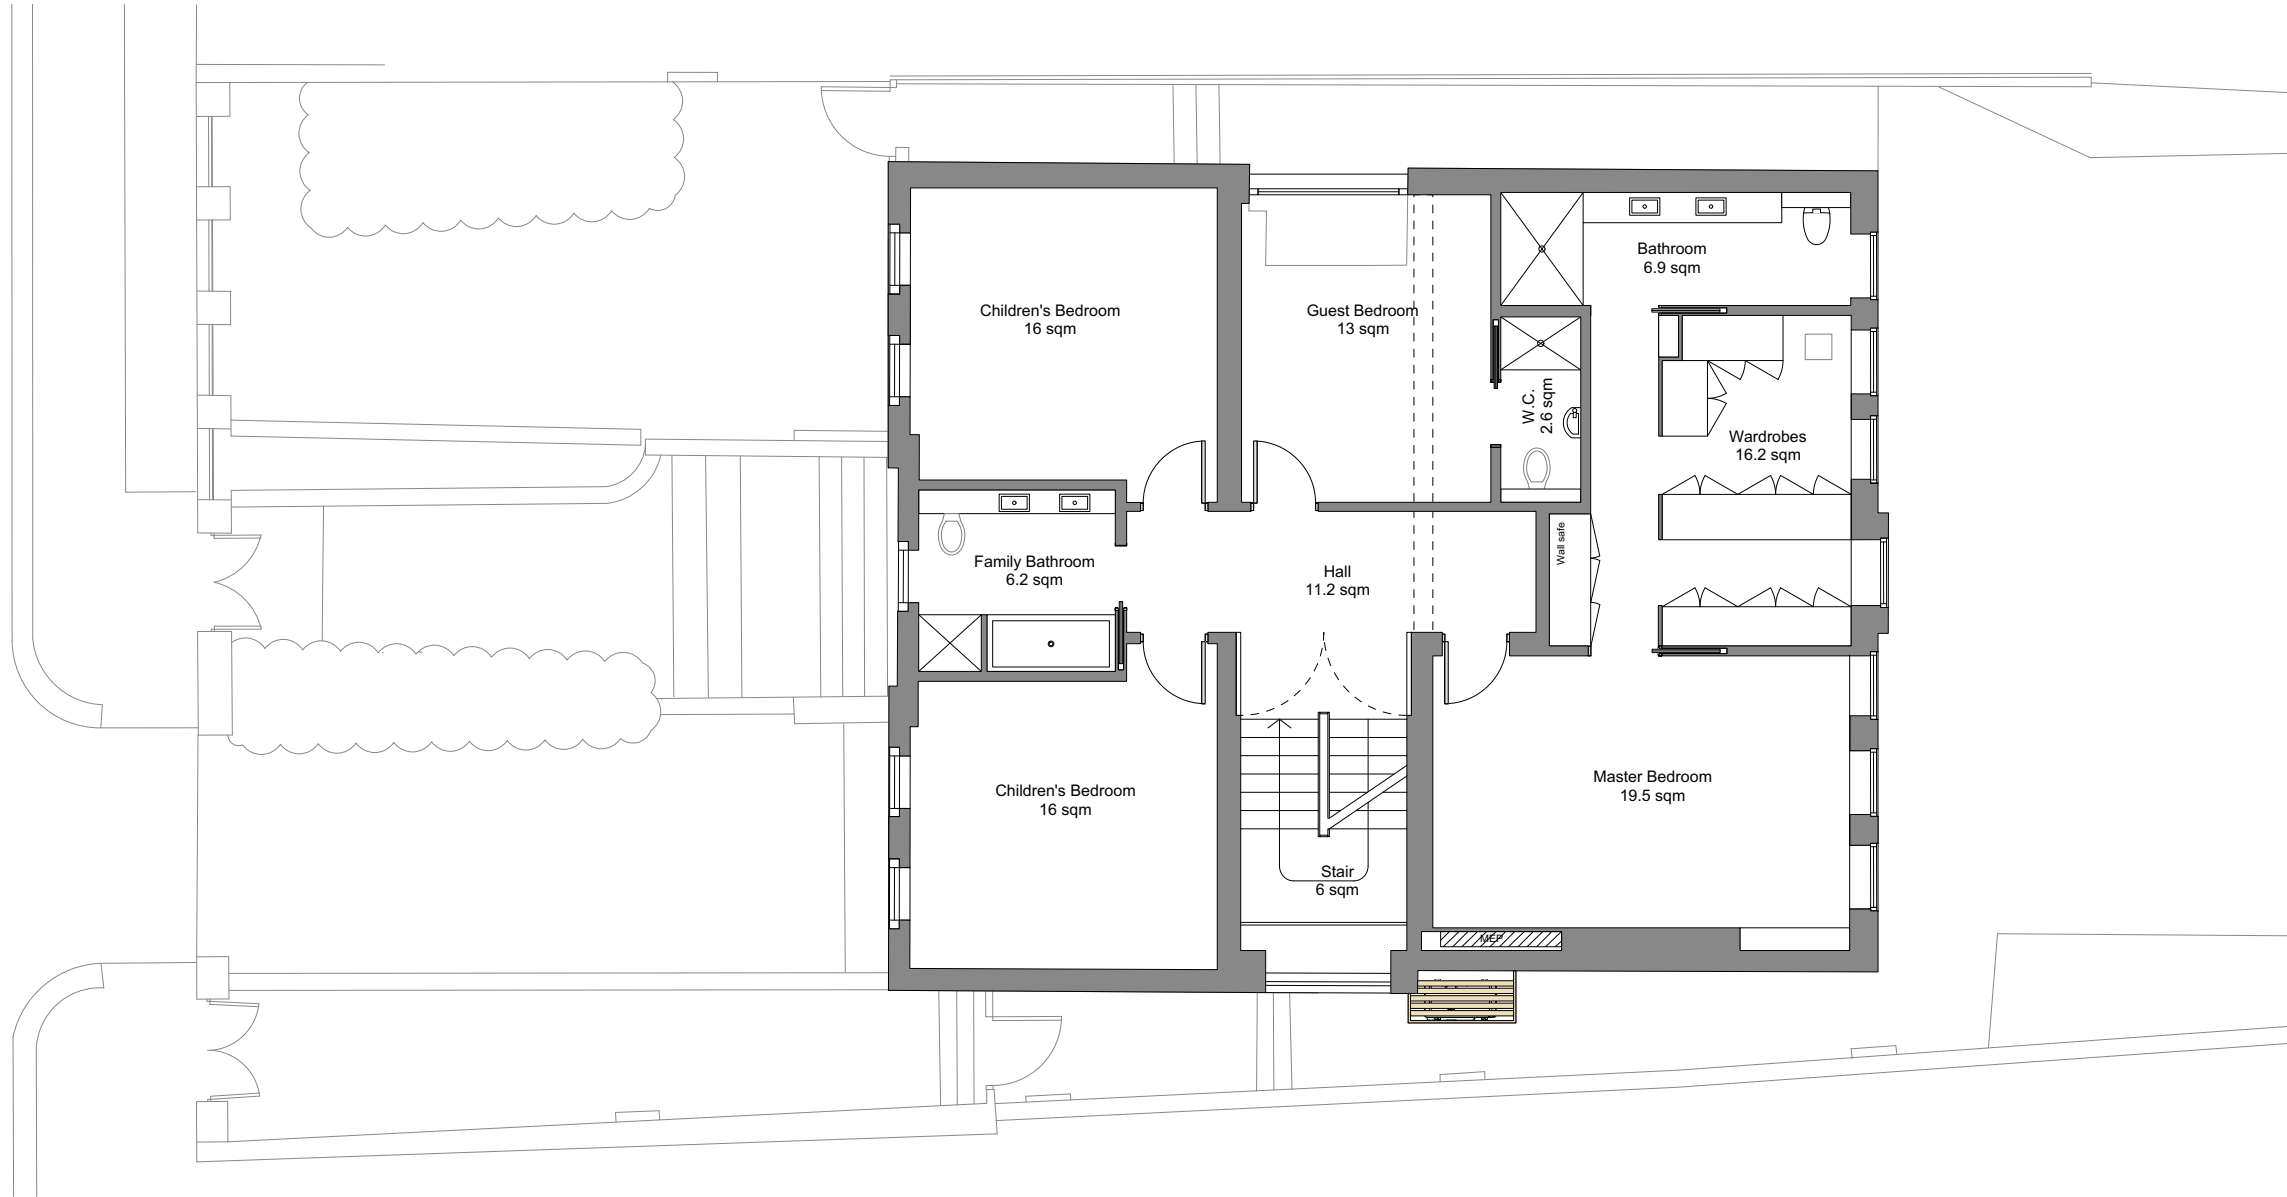

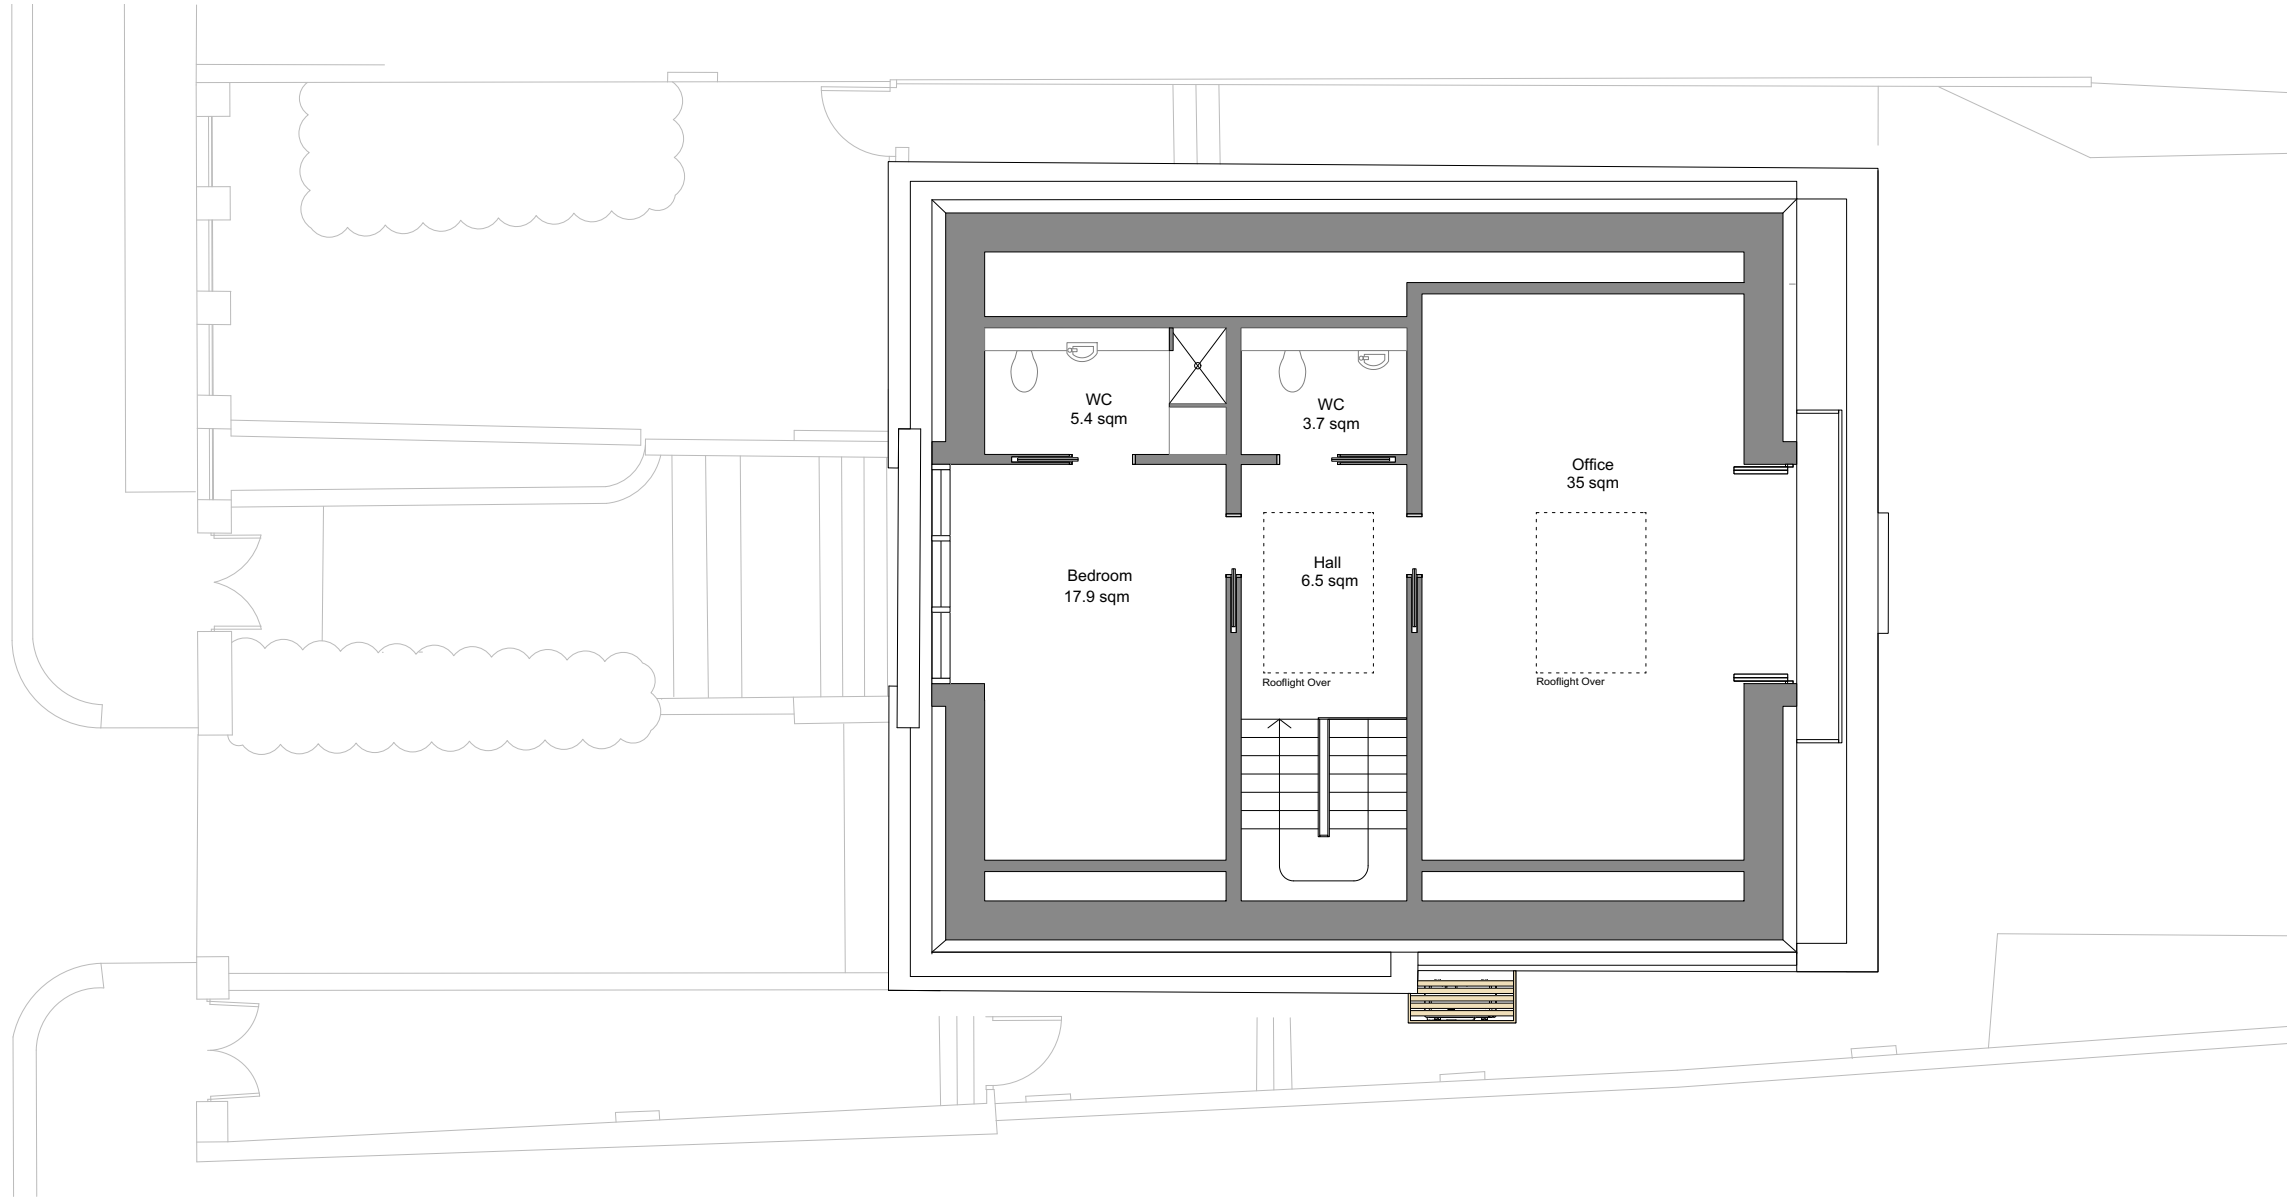


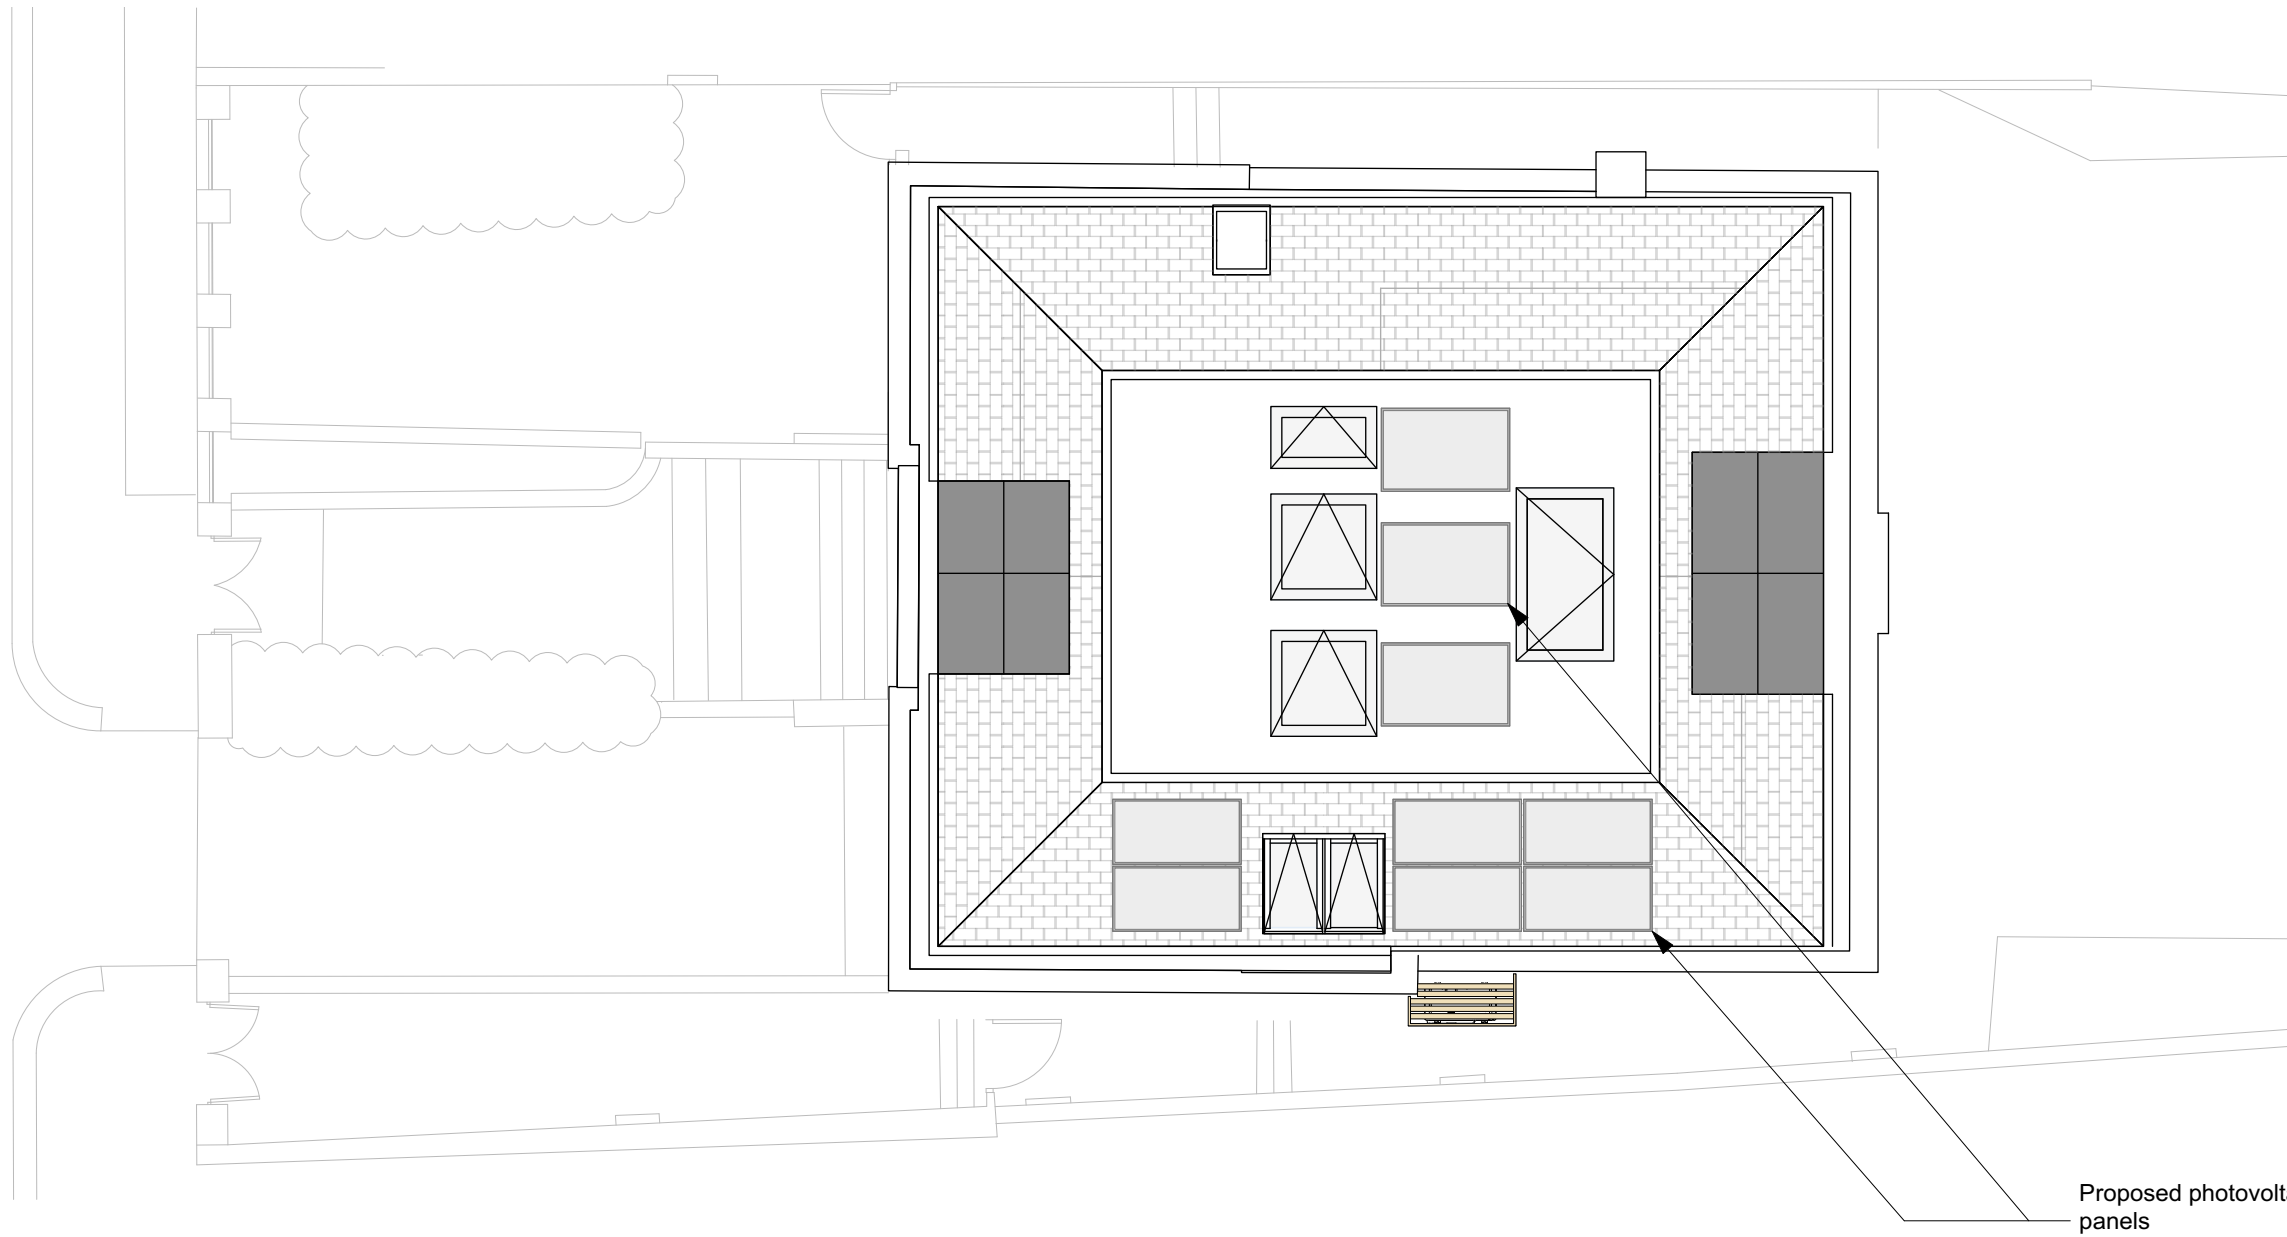


<div><div><div>A</div><div>Ackroyd Lowrie</div></div><div><div>23 Vyner Street London E2 9DG 0203 770 9780 www.ackroydlowrie.com</div></div></div>	CONSTRUCTION NOTE:	Rev	Date	Comment	Scale Bar <div>0246</div> <div>1:100</div>	<div>N</div>	Project 72 Maresfield Gardens	Dwg Title Proposed Roof Plan	
	DO NOT SCALE FROM THIS DRAWING. DO NOT USE ANY AREAS INDICATED FOR EITHER VALUATION, PURCHASE SALE OR ANY OTHER FORM OF LEGALLY BINDING CONTRACT.	A	-	-			Client Mads & Yasmin Jensen	Dwg No. 158-104	Rev P1
	DO NOT REPRODUCE ANY PART OF THIS DRAWING WITHOUT PRIOR WRITTEN CONSENT. THIS DRAWING REMAINS THE COPYRIGHT OF ACKROYD LOWRIE LTD.	B	-	-			Created March24	Drawn AR	Checked JA
		C	-	-			Scale 1:100 @ A3		Current Stage Planning
		D	-	-					
		E	-	-					
		F	-	-					
		G	-	-					




<div><div><div>A</div><div>Ackroyd Lowrie</div></div><div><div>23 Vyner Street</div><div>London E2 9DG</div><div>0203 770 9780</div><div>www.ackroydlowrie.com</div></div></div>	CONSTRUCTION NOTE:	Rev	Date	Comment	Scale Bar	Project	72 Maresfield Gardens			Dwg Title		Proposed West Elevation		
	DO NOT SCALE FROM THIS DRAWING.	A	-	-	<div><div>0246</div><div>1:100</div></div>	Client	Mads & Yasmin Jensen			Dwg No.	158-110		Rev	P1
	DO NOT USE ANY AREAS INDICATED FOR EITHER VALUATION, PURCHASE SALE OR ANY OTHER FORM OF LEGALLY BINDING CONTRACT.	B	-	-		Created	Drawn	Checked	Scale	Current Stage				
	DO NOT REPRODUCE ANY PART OF THIS DRAWING WITHOUT PRIOR WRITTEN CONSENT. THIS DRAWING REMAINS THE COPYRIGHT OF ACKROYD LOWRIE LTD.	C	-	-		March24	AR	JA	1:100 @ A3	Planning				
		D	-	-										
		E	-	-										
		F	-	-										
		G	-	-										

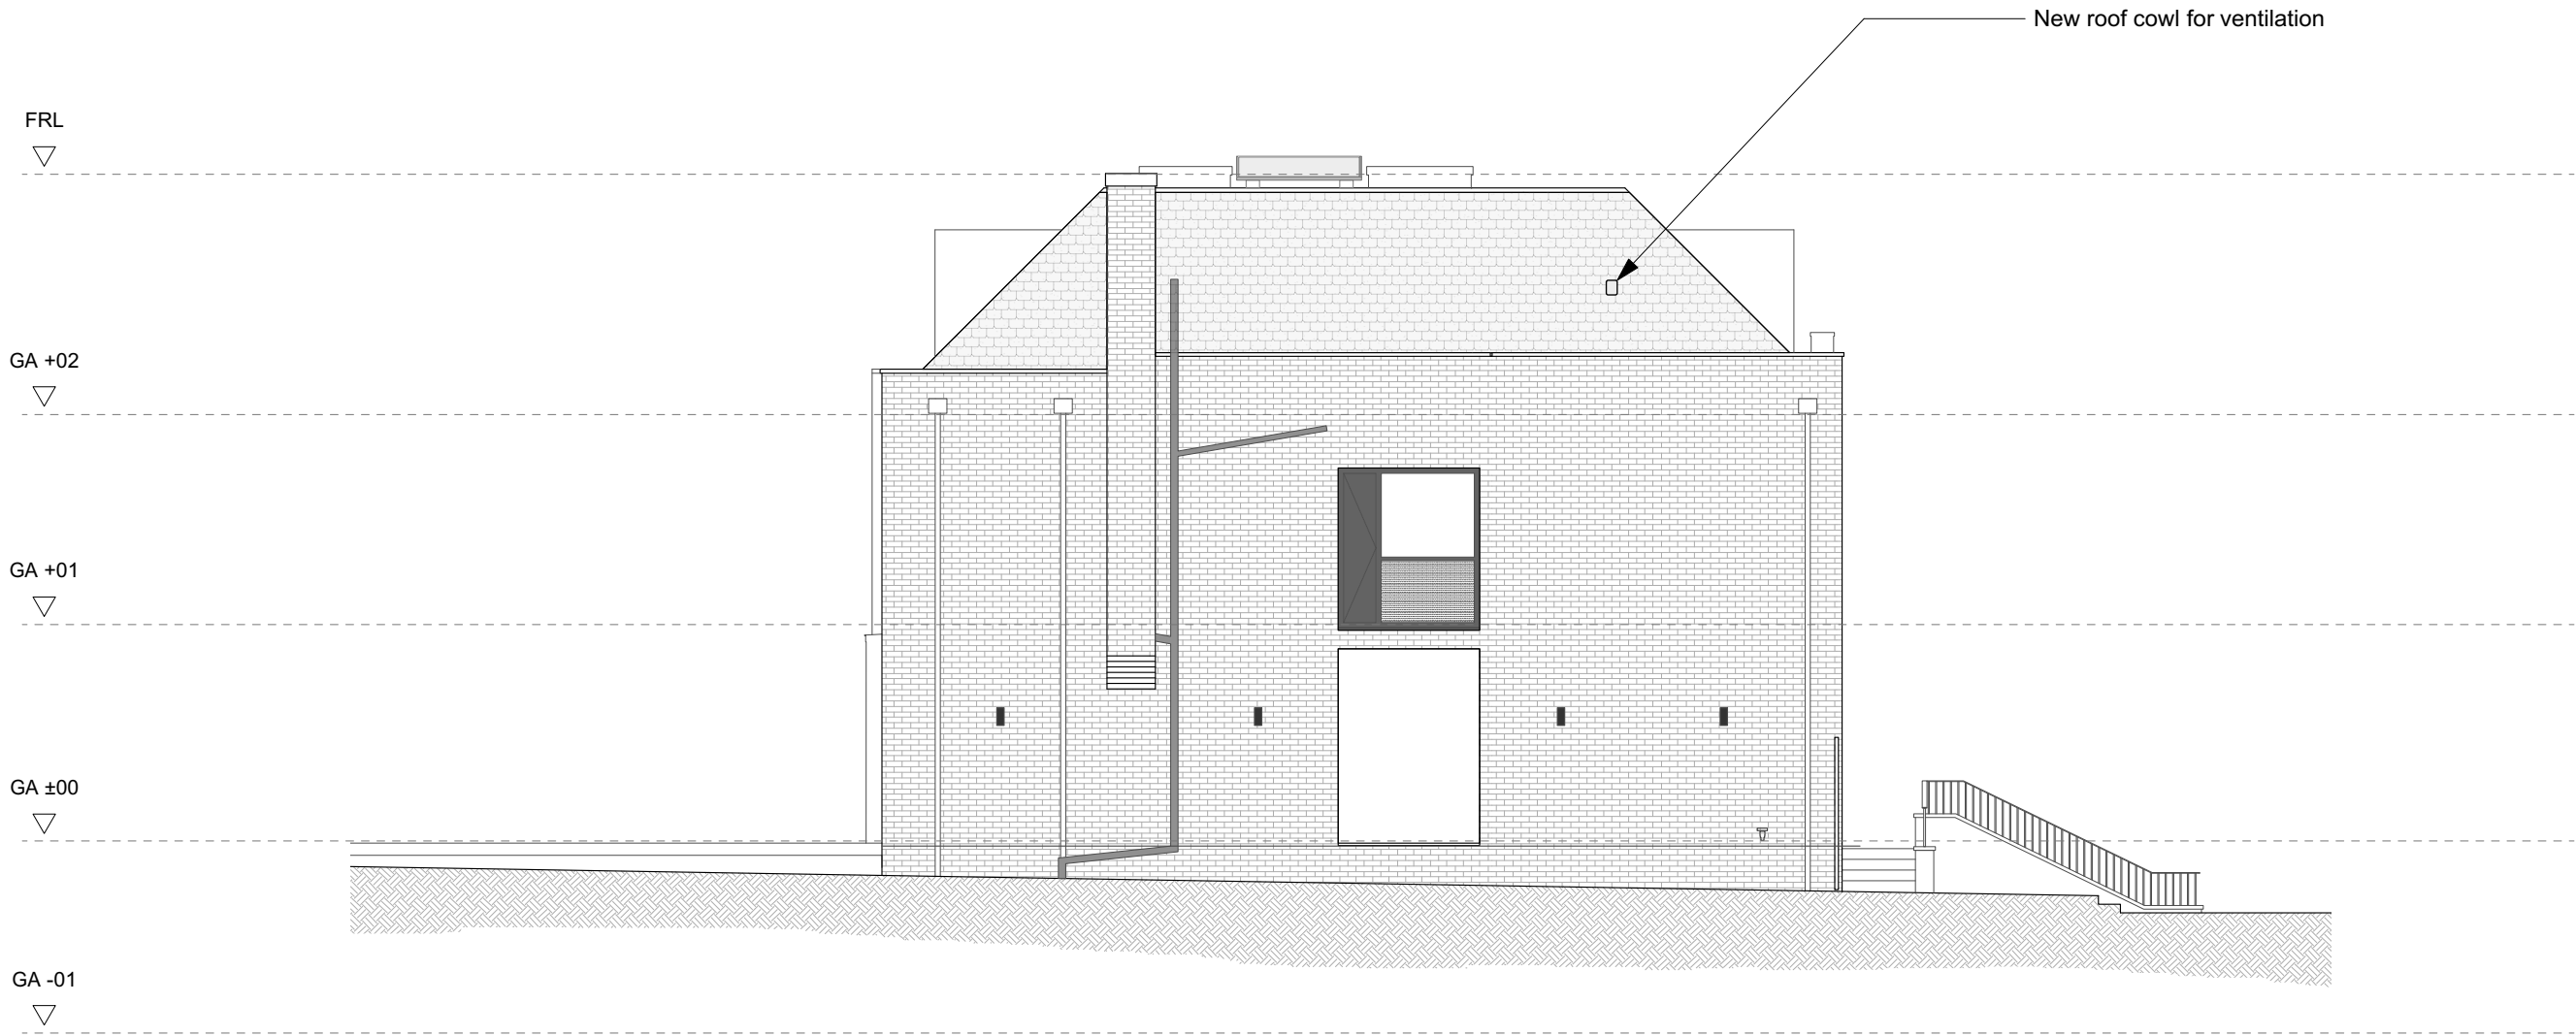

<div><div><div>A</div><div>Ackroyd Lowrie</div></div><div><div>23 Vyner Street London E2 9DG 0203 770 9780 www.ackroydlowrie.com</div></div></div>	CONSTRUCTION NOTE:	Rev	Date	Comment	<div>Scale Bar</div> <div><div>0246</div><div>1:100</div></div>	Project 72 Maresfield Gardens		Dwg Title Proposed North Elevation	
	DO NOT SCALE FROM THIS DRAWING. DO NOT USE ANY AREAS INDICATED FOR EITHER VALUATION, PURCHASE SALE OR ANY OTHER FORM OF LEGALLY BINDING CONTRACT.	A	-	-		Client Mads & Yasmin Jensen		Dwg No. 158-111	Rev P1
		B	-	-		Created	Drawn	Checked	Scale
		C	-	-		March24	AR	JA	1:100 @ A3
		D	-	-		Current Stage		Planning	
	DO NOT REPRODUCE ANY PART OF THIS DRAWING WITHOUT PRIOR WRITTEN CONSENT. THIS DRAWING REMAINS THE COPYRIGHT OF ACKROYD LOWRIE LTD.	E	-	-					
		F	-	-					
		G	-	-					

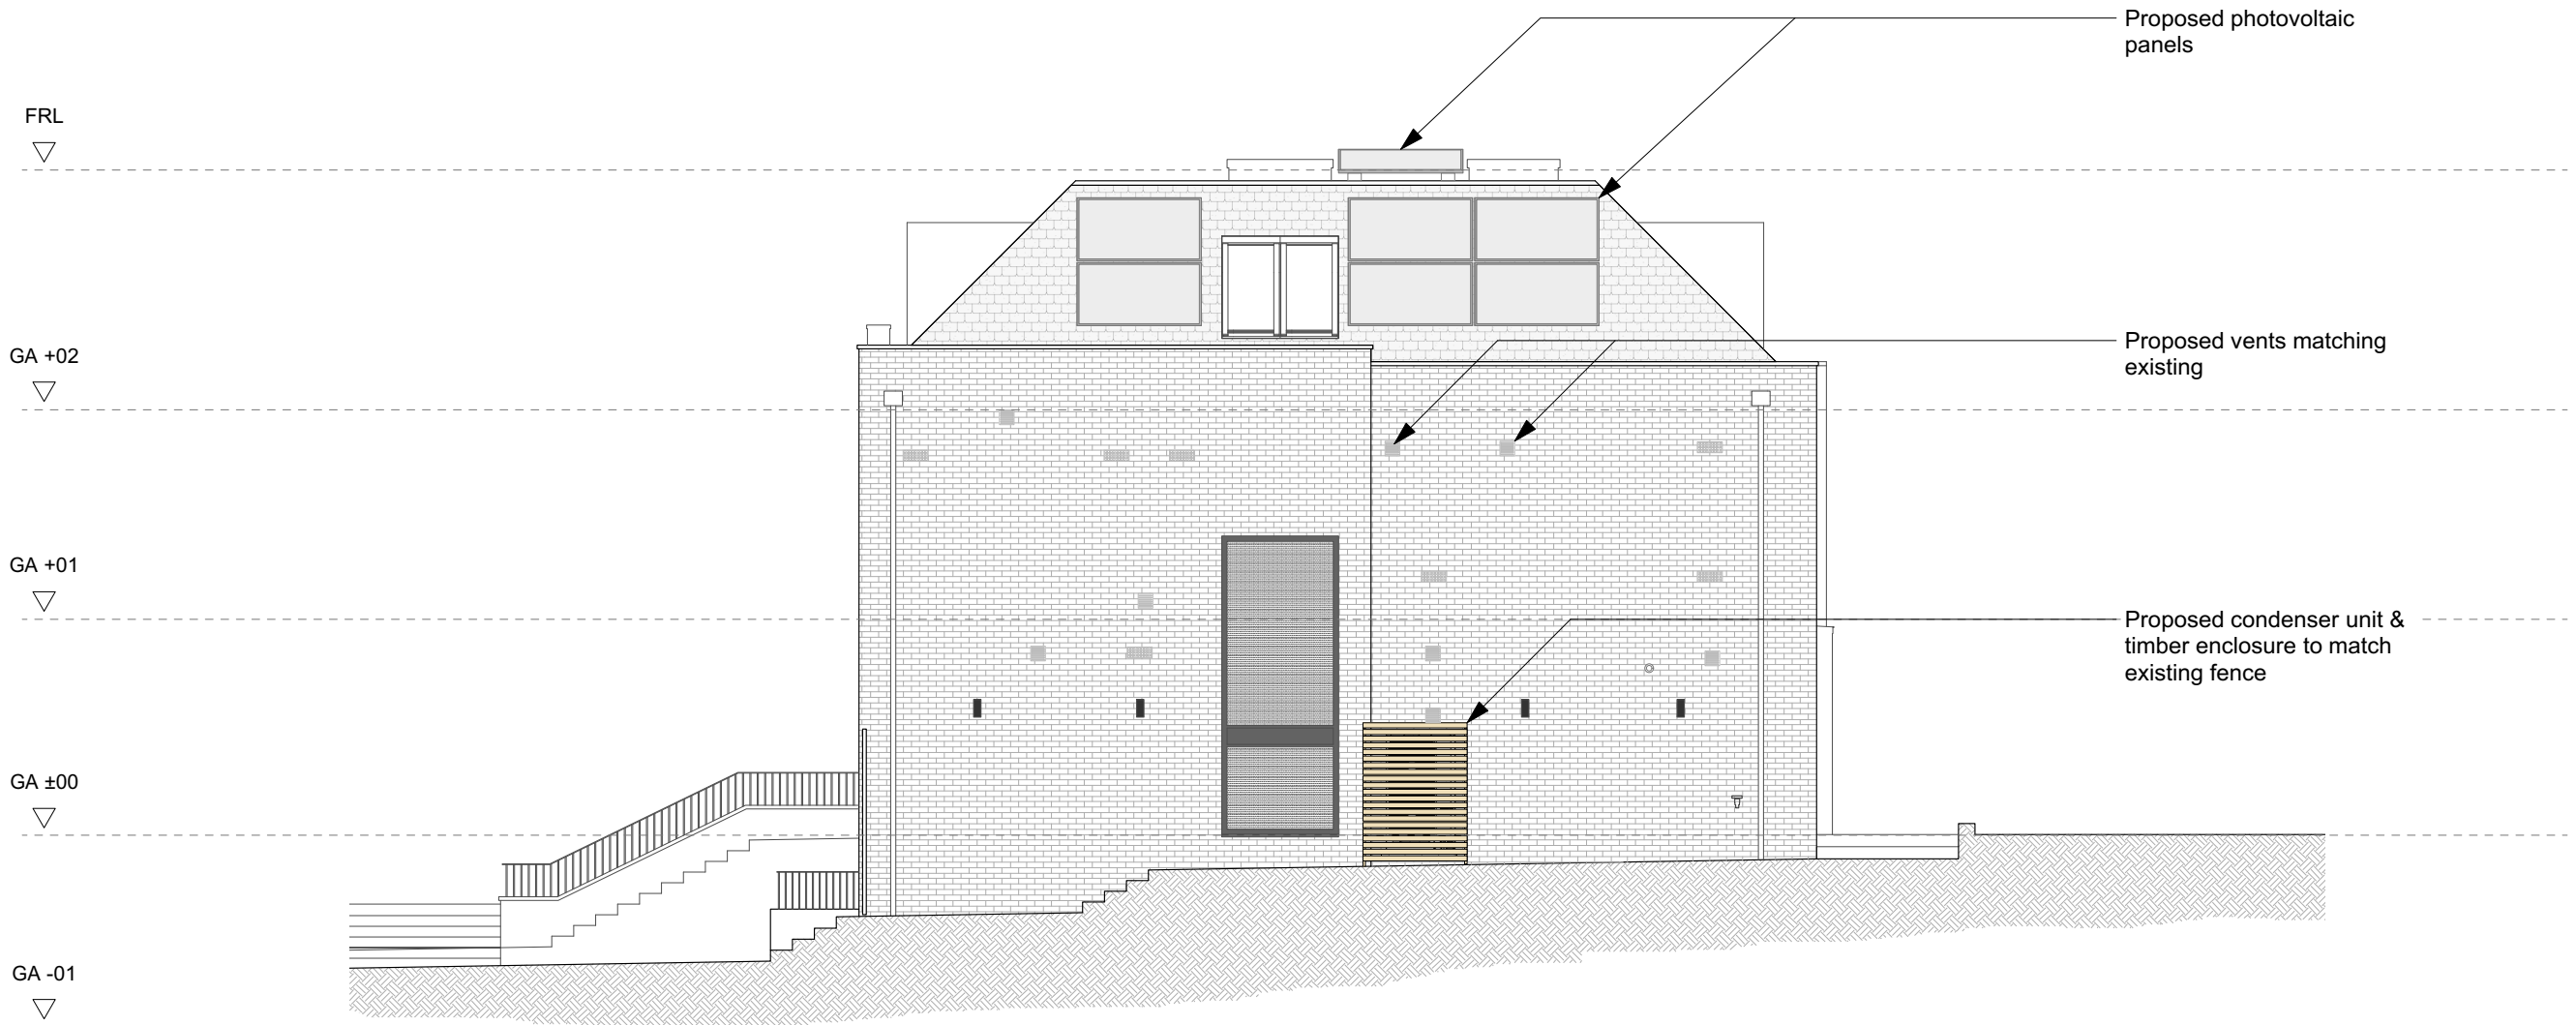

<div><div><div>A</div><div>Ackroyd Lowrie</div></div><div><div>23 Vyner Street London E2 9DG 0203 770 9780 www.ackroydlowrie.com</div></div></div>	CONSTRUCTION NOTE:	Rev	Date	Comment	Scale Bar	Project 72 Maresfield Gardens			Dwg Title Proposed South Elevation		
	DO NOT SCALE FROM THIS DRAWING. DO NOT USE ANY AREAS INDICATED FOR EITHER VALUATION, PURCHASE SALE OR ANY OTHER FORM OF LEGALLY BINDING CONTRACT. DO NOT REPRODUCE ANY PART OF THIS DRAWING WITHOUT PRIOR WRITTEN CONSENT. THIS DRAWING REMAINS THE COPYRIGHT OF ACKROYD LOWRIE LTD.	A	-	-		Client Mads & Yasmin Jensen	Created March24	Drawn AR	Checked JA	Dwg No. 158-112	Rev P1
		B	-	-							
		C	-	-							
		D	-	-							
		E	-	-							
		F	-	-							
		G	-	-							
1:100			Scale		Current Stage						
			1:100 @ A3		Planning						