



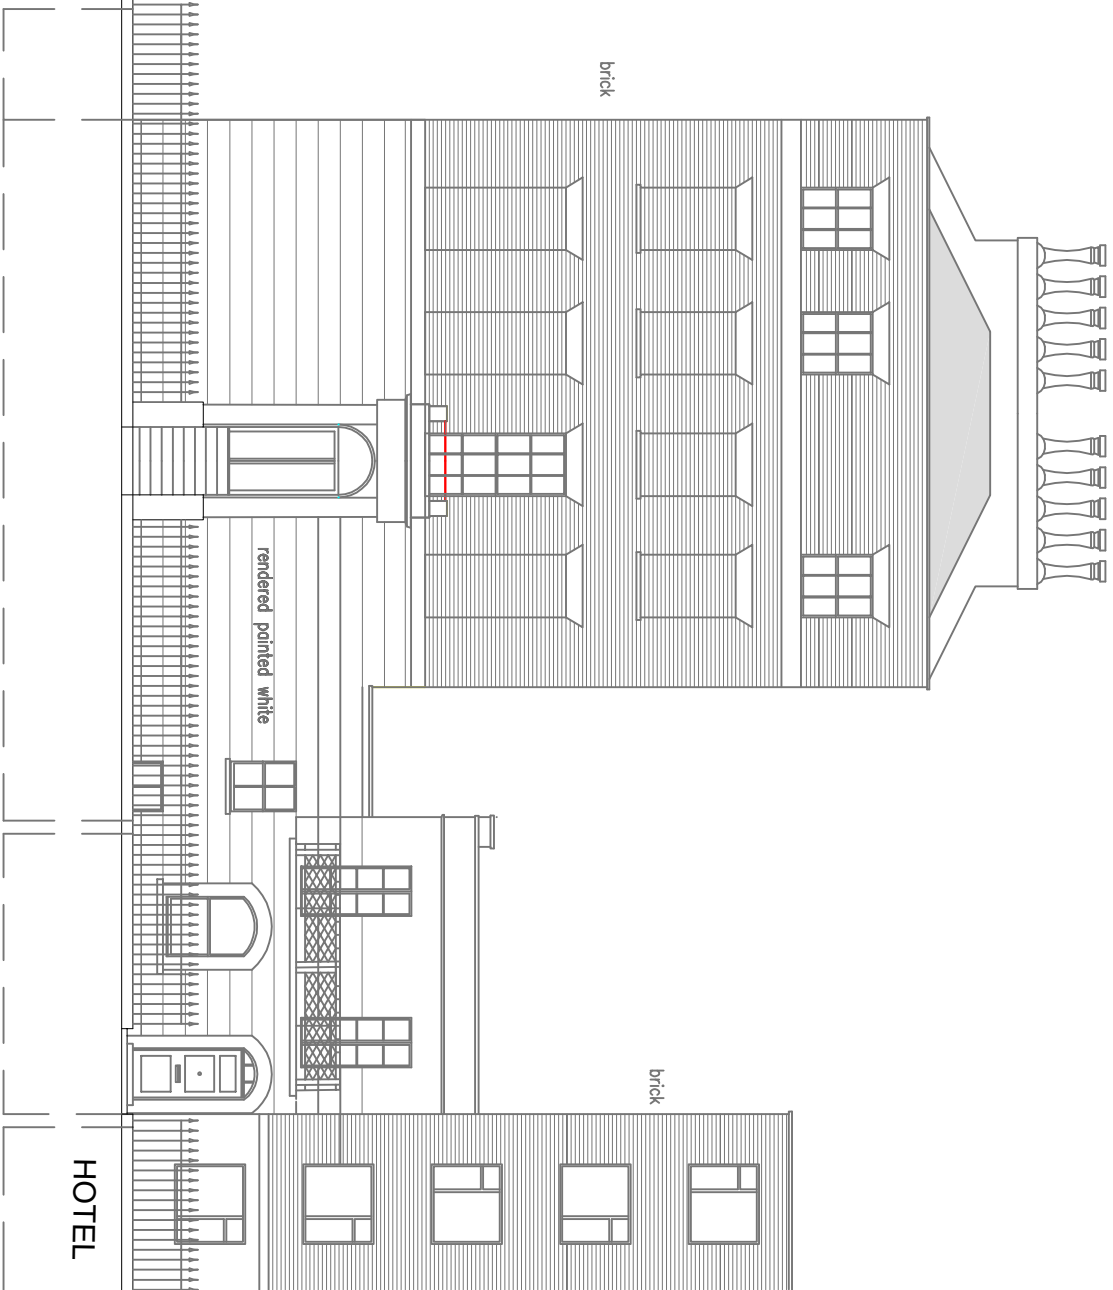

EXIST. FRONT ELEVATION MABLETON PLACE

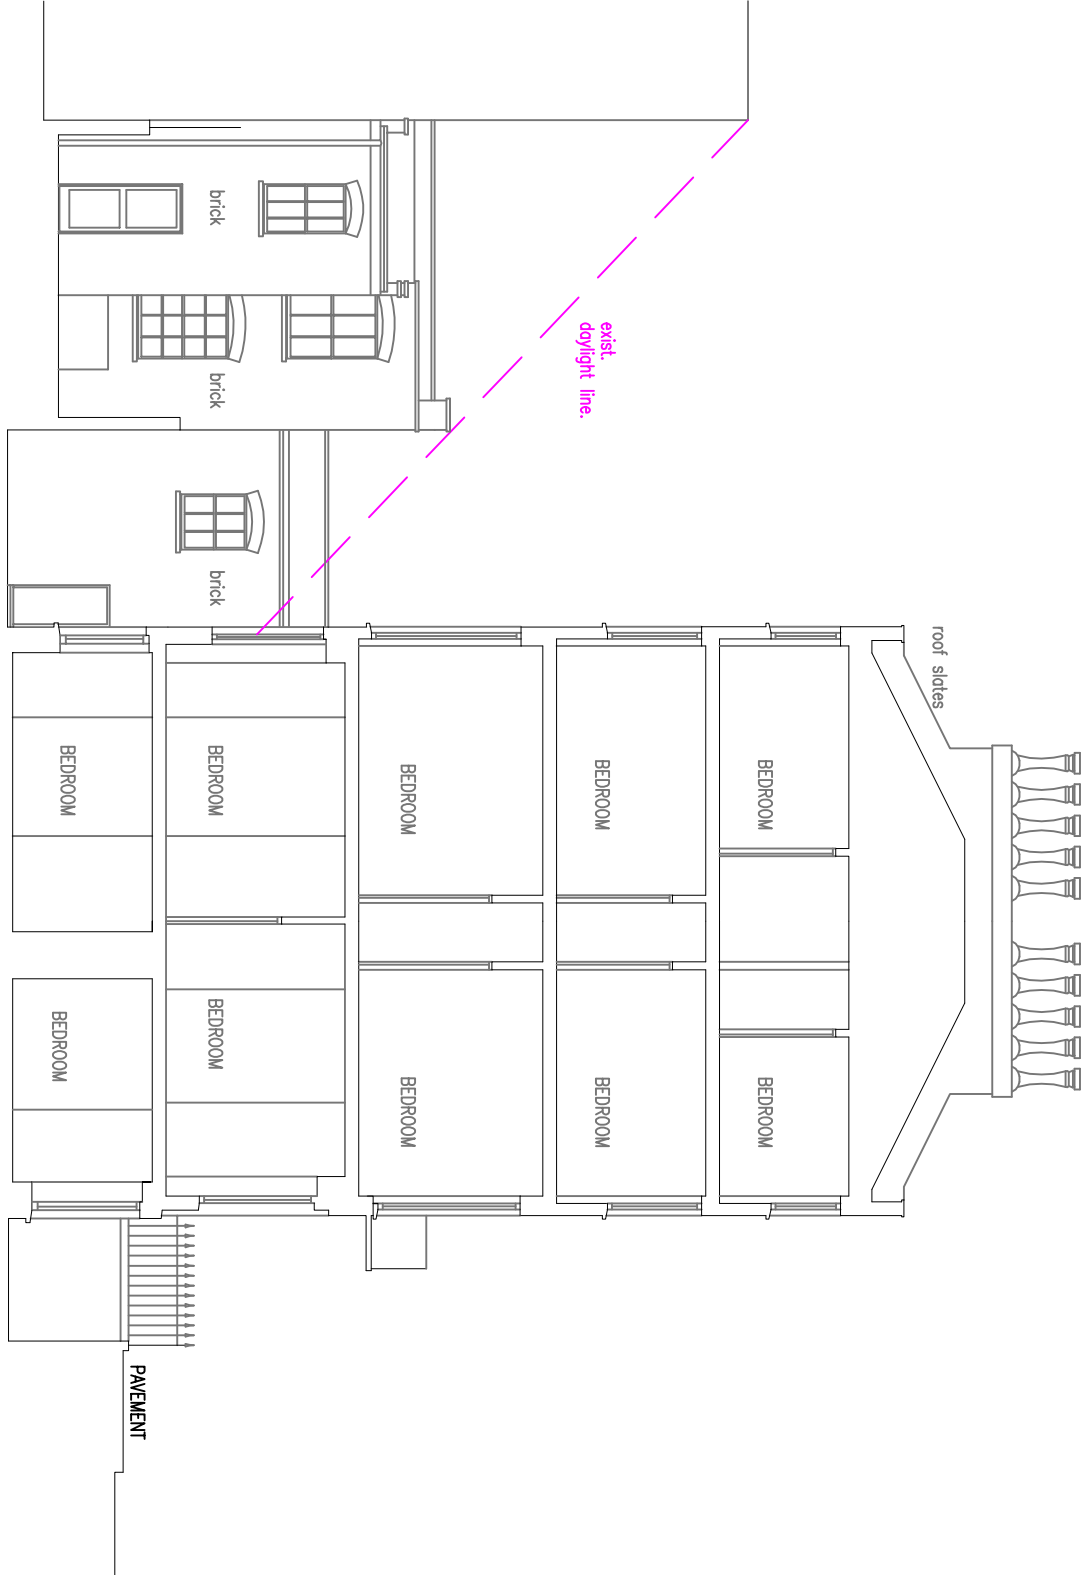

EXIST. REAR ELEVATION MABLETON PLACE



Chartered Architects
20 AVONMORE ROAD, LONDON W14 8PR
T: +44 (0)20 7602 0022 F: +44 (0)20 7602 1022
Email: mail@adlarchitects.com
Website: www.adlarchitects.com

Project:
12 MABLETON PLACE WC1
Proposed Rear Extension

Drawing:
EXISTING FRONT & REAR ELEVATION

Date: April 2024

Scale: 1:100

Drawn by: F

2024/A/01/04