


PROP. FRONT ELEVATION MABLEDON PLACE

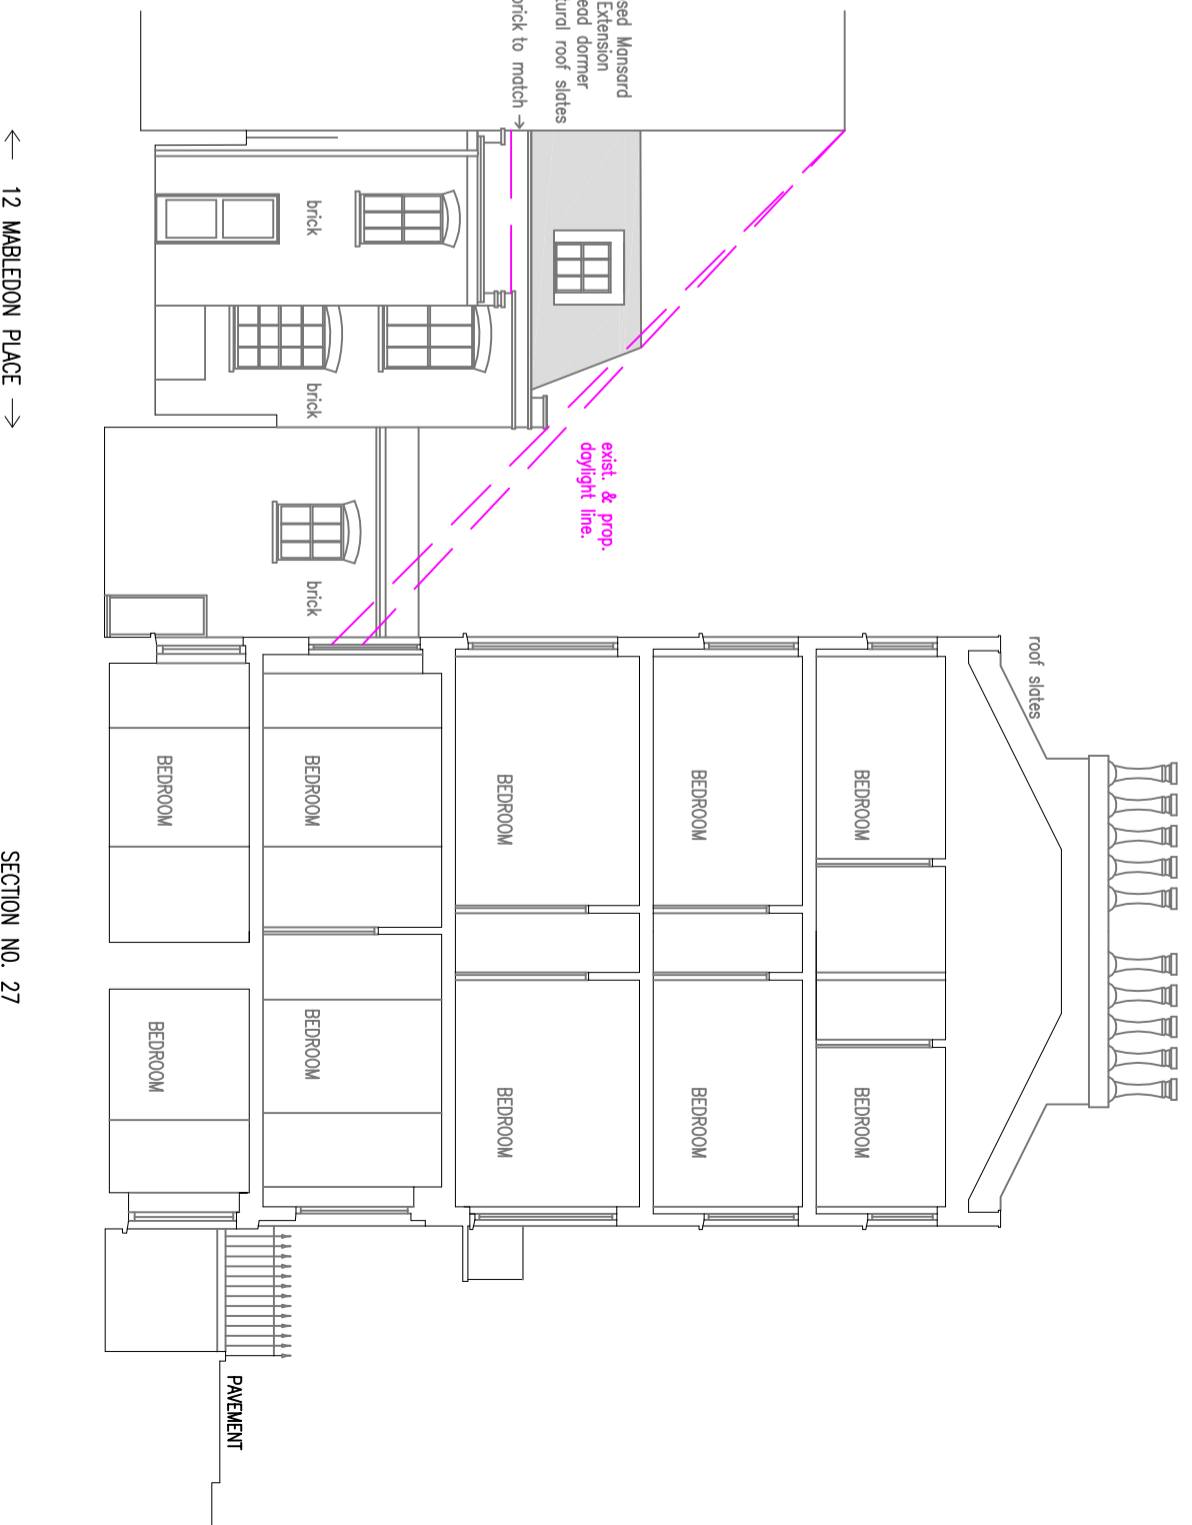

PROP. REAR ELEVATION MABLEDON PLACE

ADIA
 Chartered Architects
 20 AVONMORE ROAD, LONDON W14 8PR
 T: +44 (0)20 7602 0022 F: +44 (0)20 7602 1022
 E-mail: mail@adlarchitects.com
 website: www.adlarchitects.com

Project:
 12 MABLEDON PLACE WC1
 Proposed Roof Extension

Drawing:
 PROPOSED FRONT & REAR ELEVATION

Date: April 2024
 Scale: 1:100 @ A3
 Drawn by: F

2024/A/01/05