


EXISTING SIDE ELEVATION

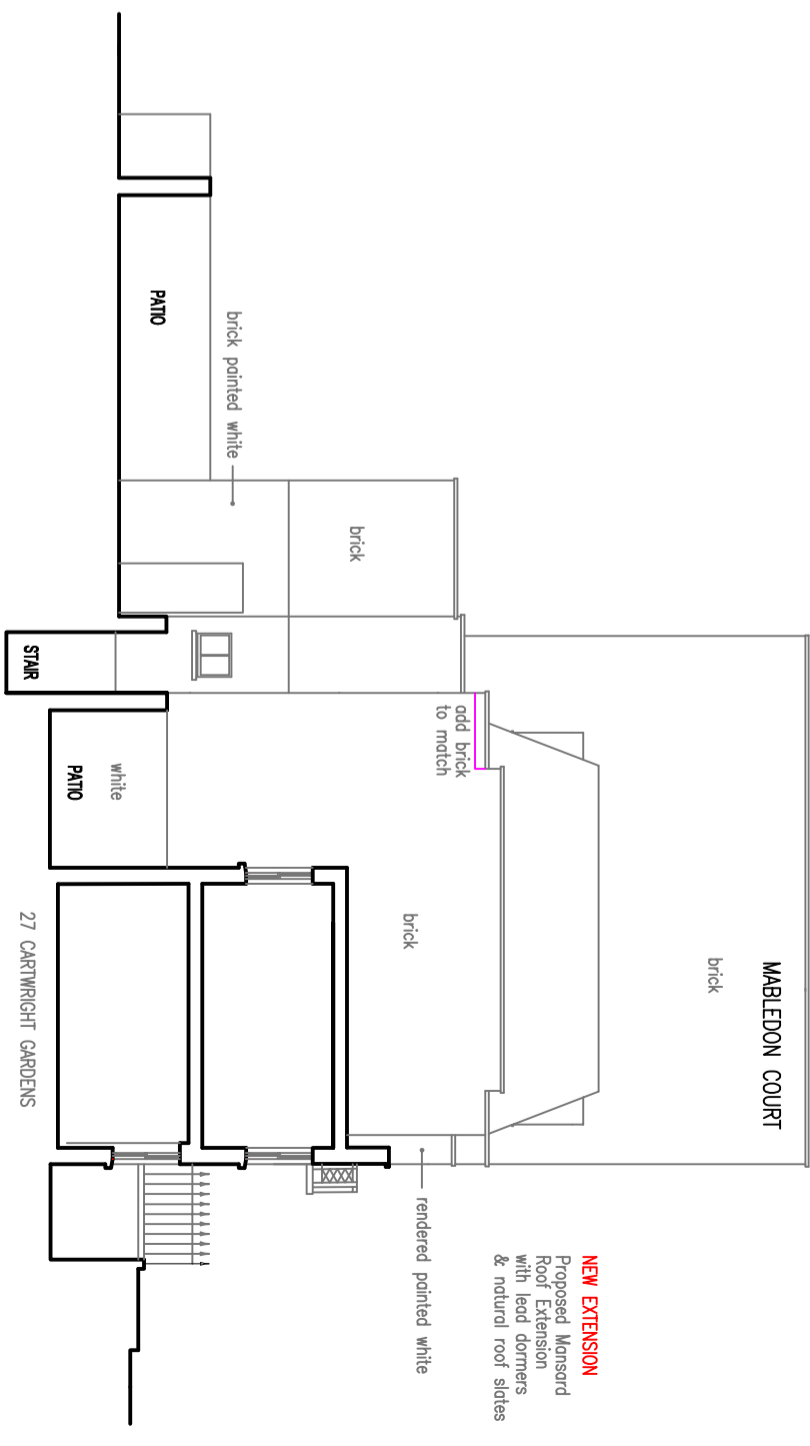

PROPOSED SIDE ELEVATION


  
 Chartered Architects
   
 20 AVONIMORE ROAD, LONDON W14 9PR
   
 T: +44 (0)20 7602 0022 F: +44 (0)20 7602 1022
   
 E: mail@mail@adarchitects.com
   
 Website: www.adarchitects.com

Project: 12 MABLEDON PLACE WC1  
 Proposed Rear Extension  
 Drawing: EXISTING & PROPOSED REAR ELEVATION  
 Date: April 2024  
 Scale: 1:100  
 Drawn by: F  
**2024/A/01/06**