



LOCATION PLAN
 83 SOUTH HILL PARK
 LONDON NW3 2SS

SCALE 1:500

50m
30
20
10
0

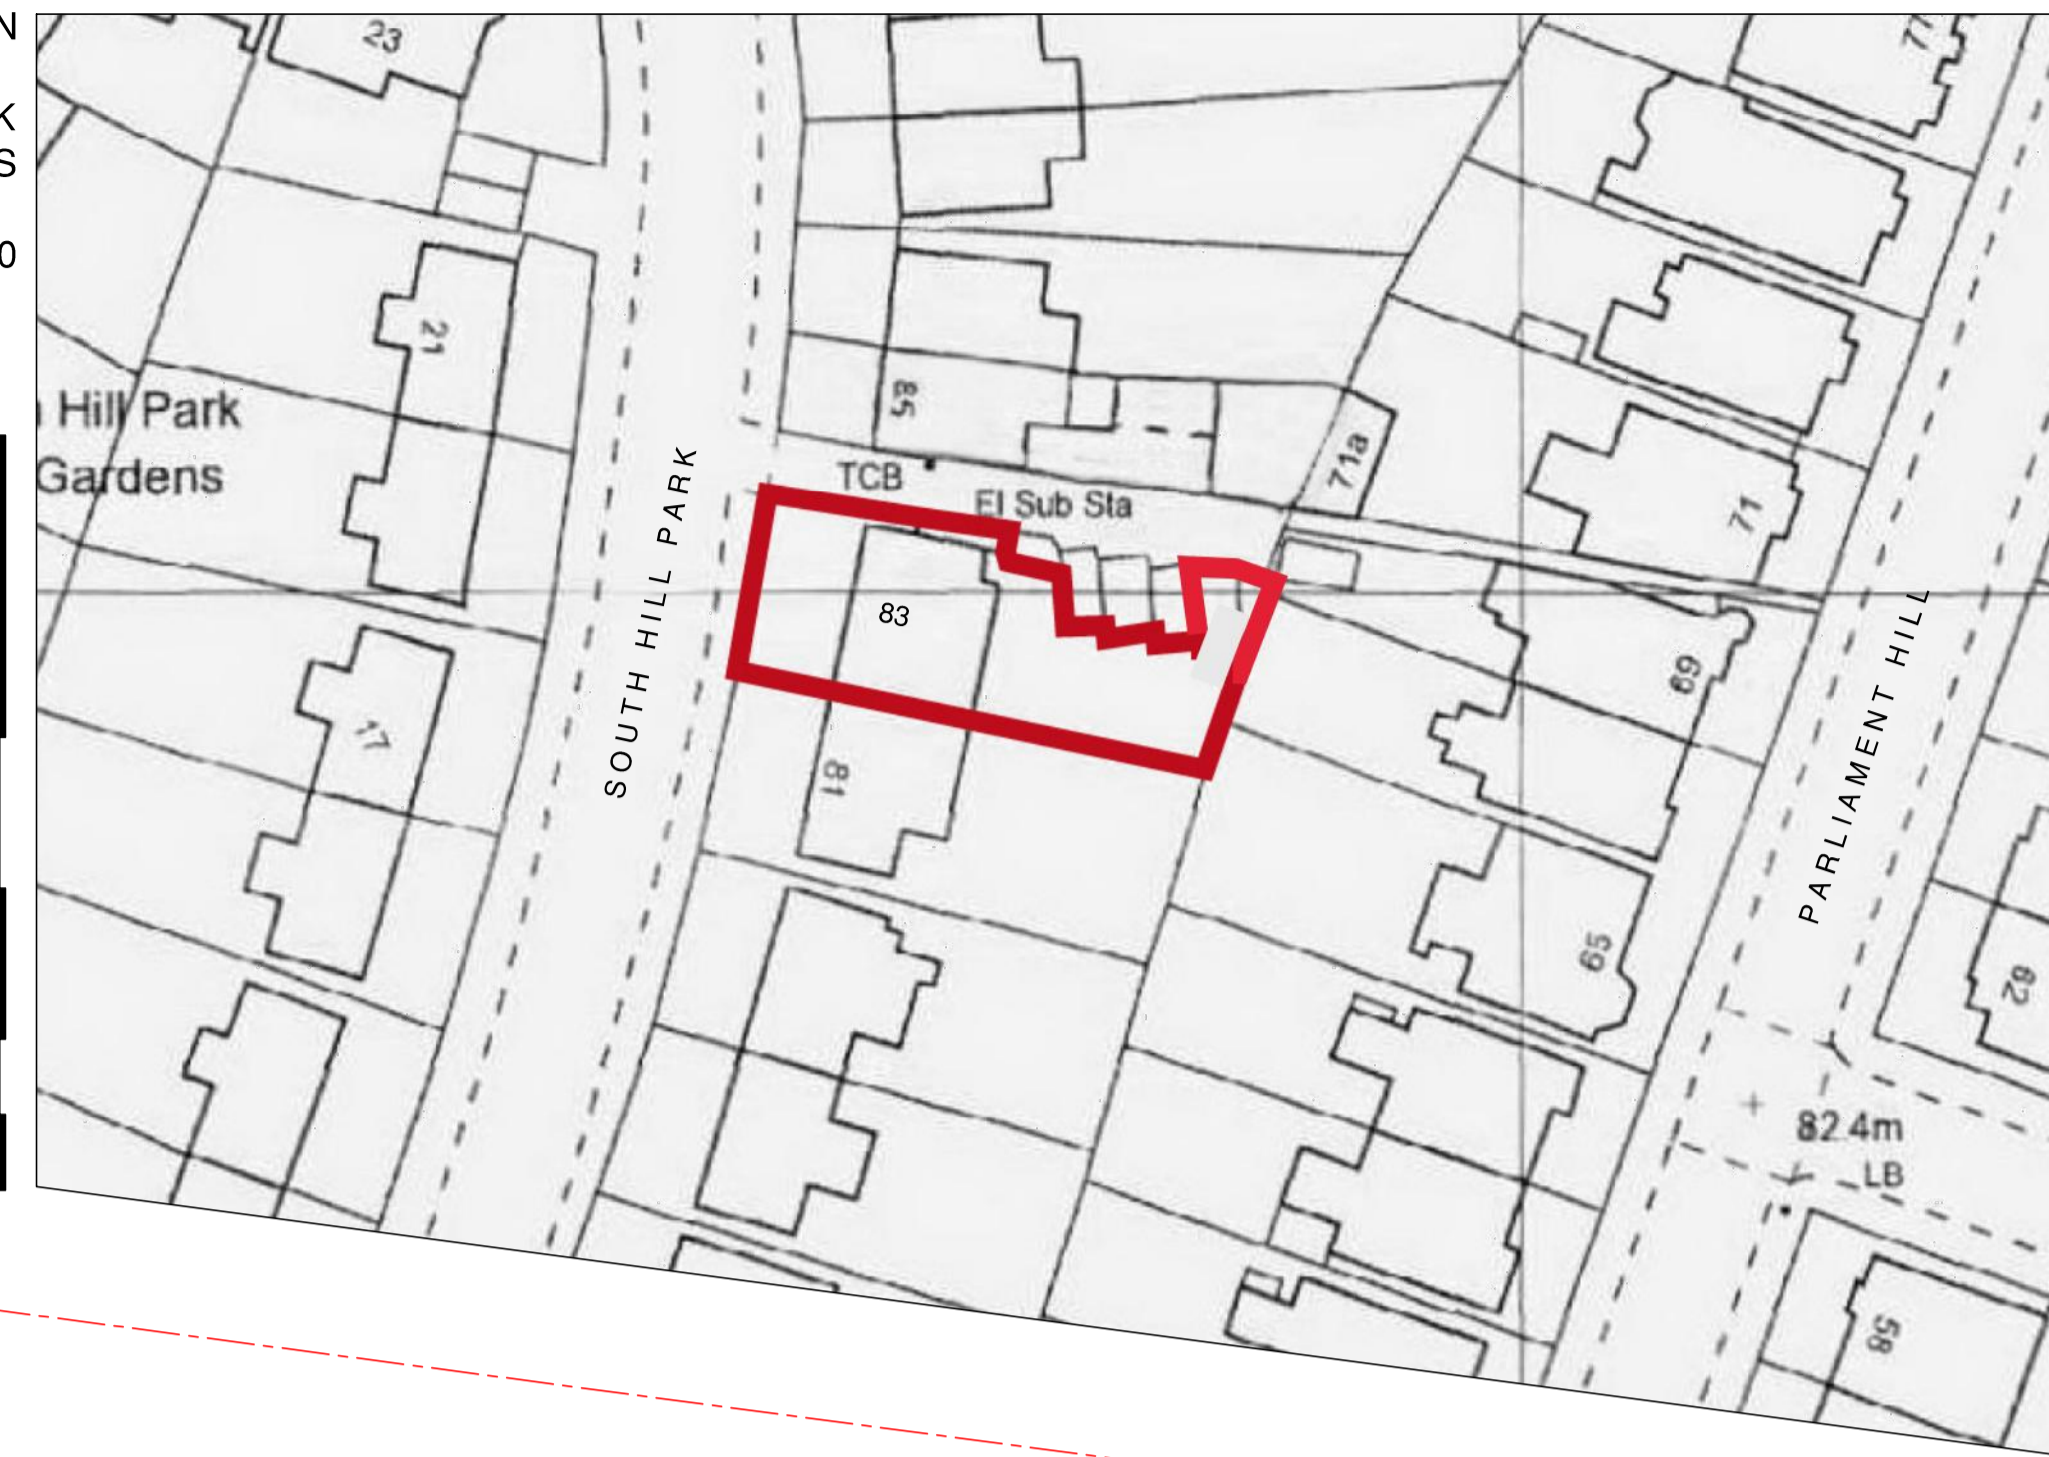

Revisions

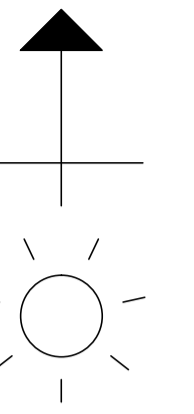

1 2 3 5m

Architecture and Design © Copyright

STEPHEN BRANDES ARCHITECTS
 5 Spedan Close Hampstead London NW3 7XF
 architects@brandes.co.uk Tel 020 7431 2225

Job Title

GARAGE
 83 SOUTH HILL PARK NW3

Drawing Title

**LOCATION
 & SITE PLAN**

SCALE	1:50@A1	CAD Information
DATE	APRIL 2024	
DRAWN	SB	
ISSUE	PLANNING	

Job No.	Drawing No.	Rev.
595	001	