




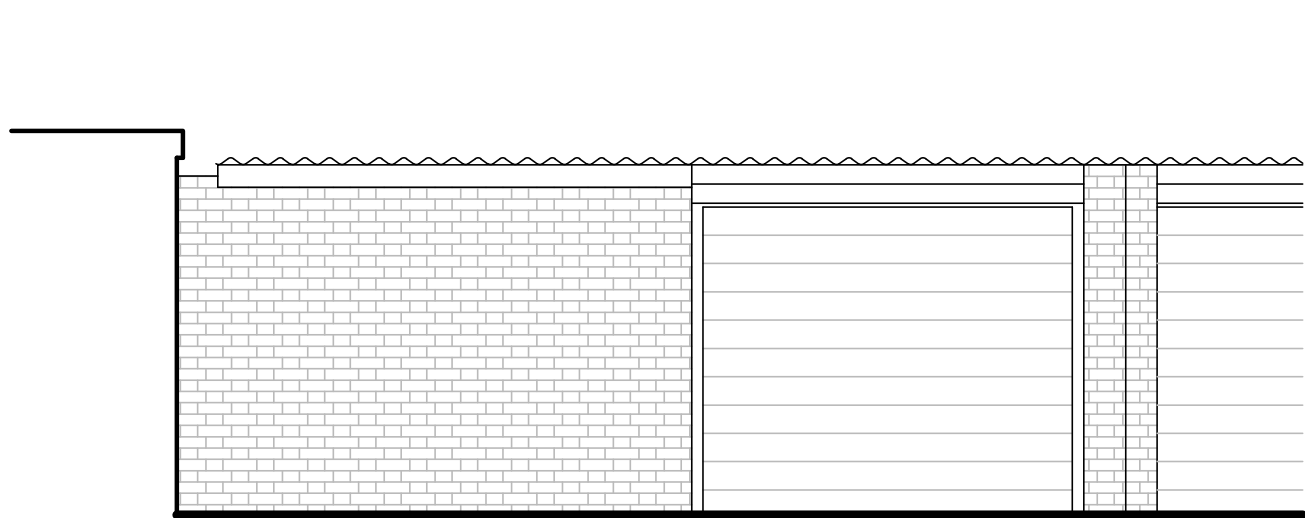

FRONT ELEVATION (TO FOOTPATH)
EXISTING

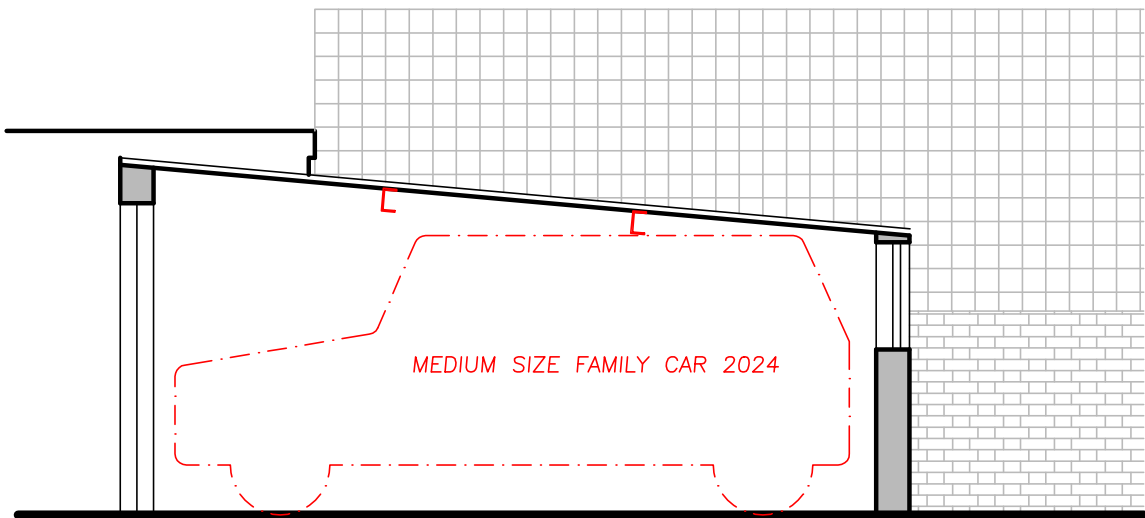


SECTION A-A
EXISTING

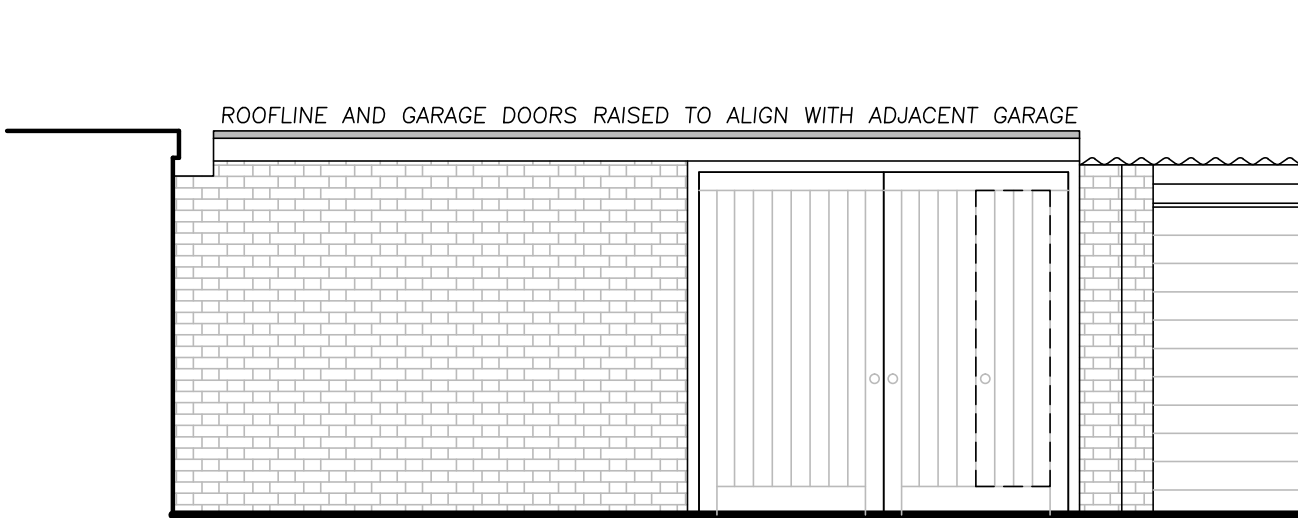


FRONT ELEVATION (TO FOOTPATH)
PROPOSED

T&G JOINERY
GARAGE DOORS
WITH PASS DOOR
MATCHING ADJACENT
GARAGE

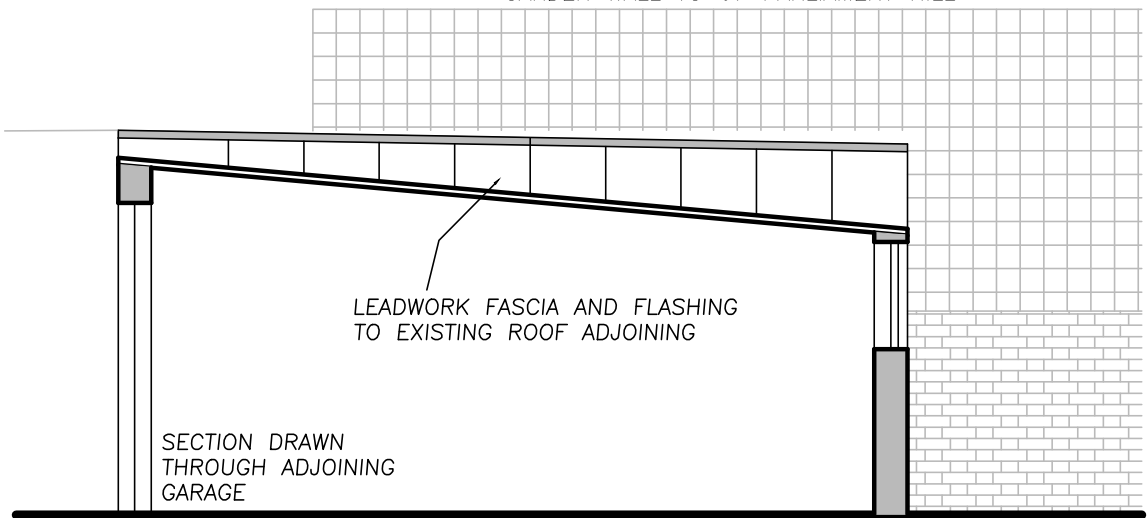

SECTION B-B
PROPOSED

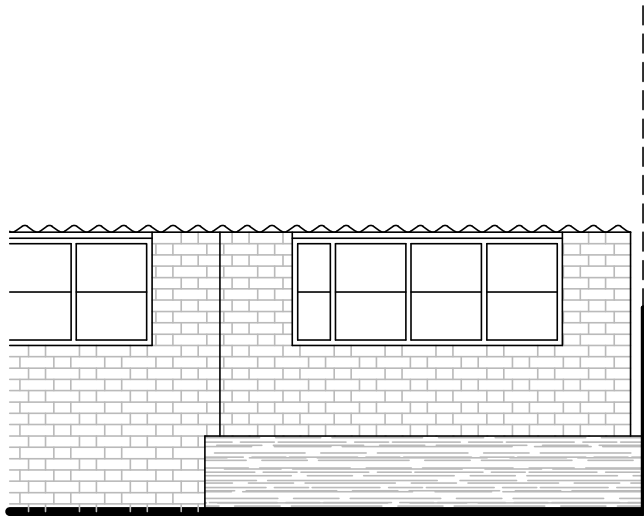


BACK ELEVATION (TO GARDEN)
EXISTING



BACK ELEVATION (TO GARDEN)
PROPOSED

NEW PART GLAZED
JOINERY DOORS TO
REAR GARDEN

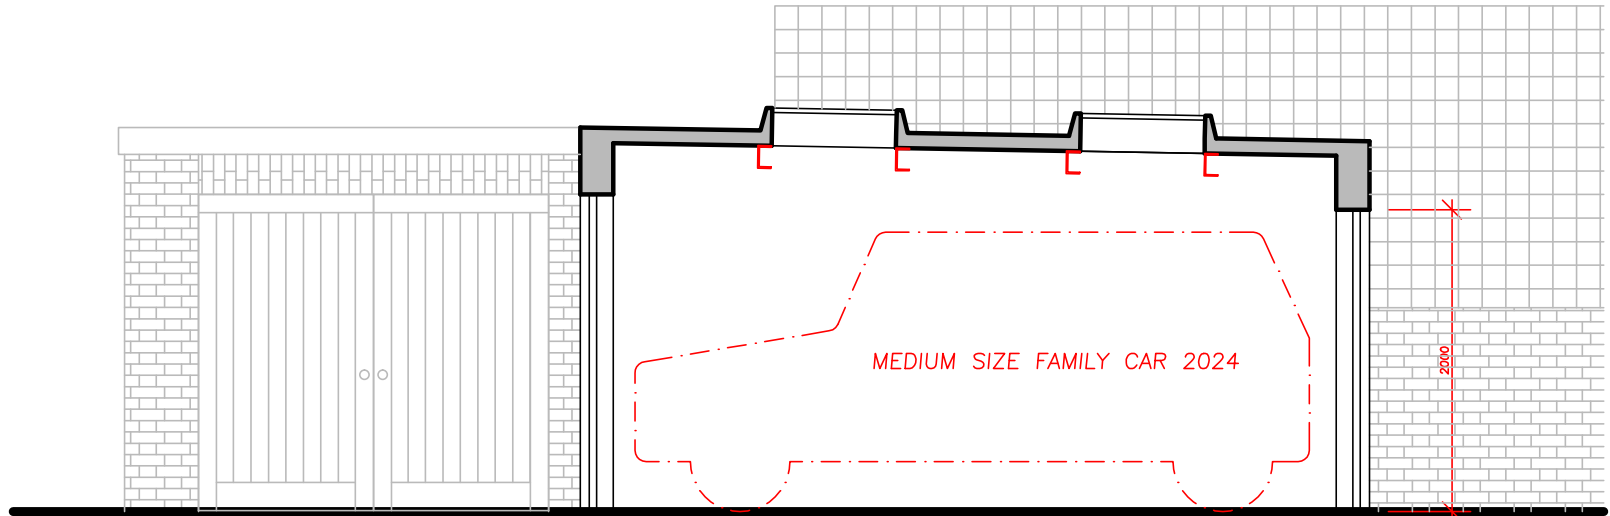


ELEVATION & SECTION A-A
PROPOSED

NEW TIMBER FLAT ROOF WITH LEAD
GREY SINGLE LAYER ROOFING MEMBRANE



EXISTING ROOF PLAN


REAR GARDEN FLAT 1 83 SOUTH HILL PARK

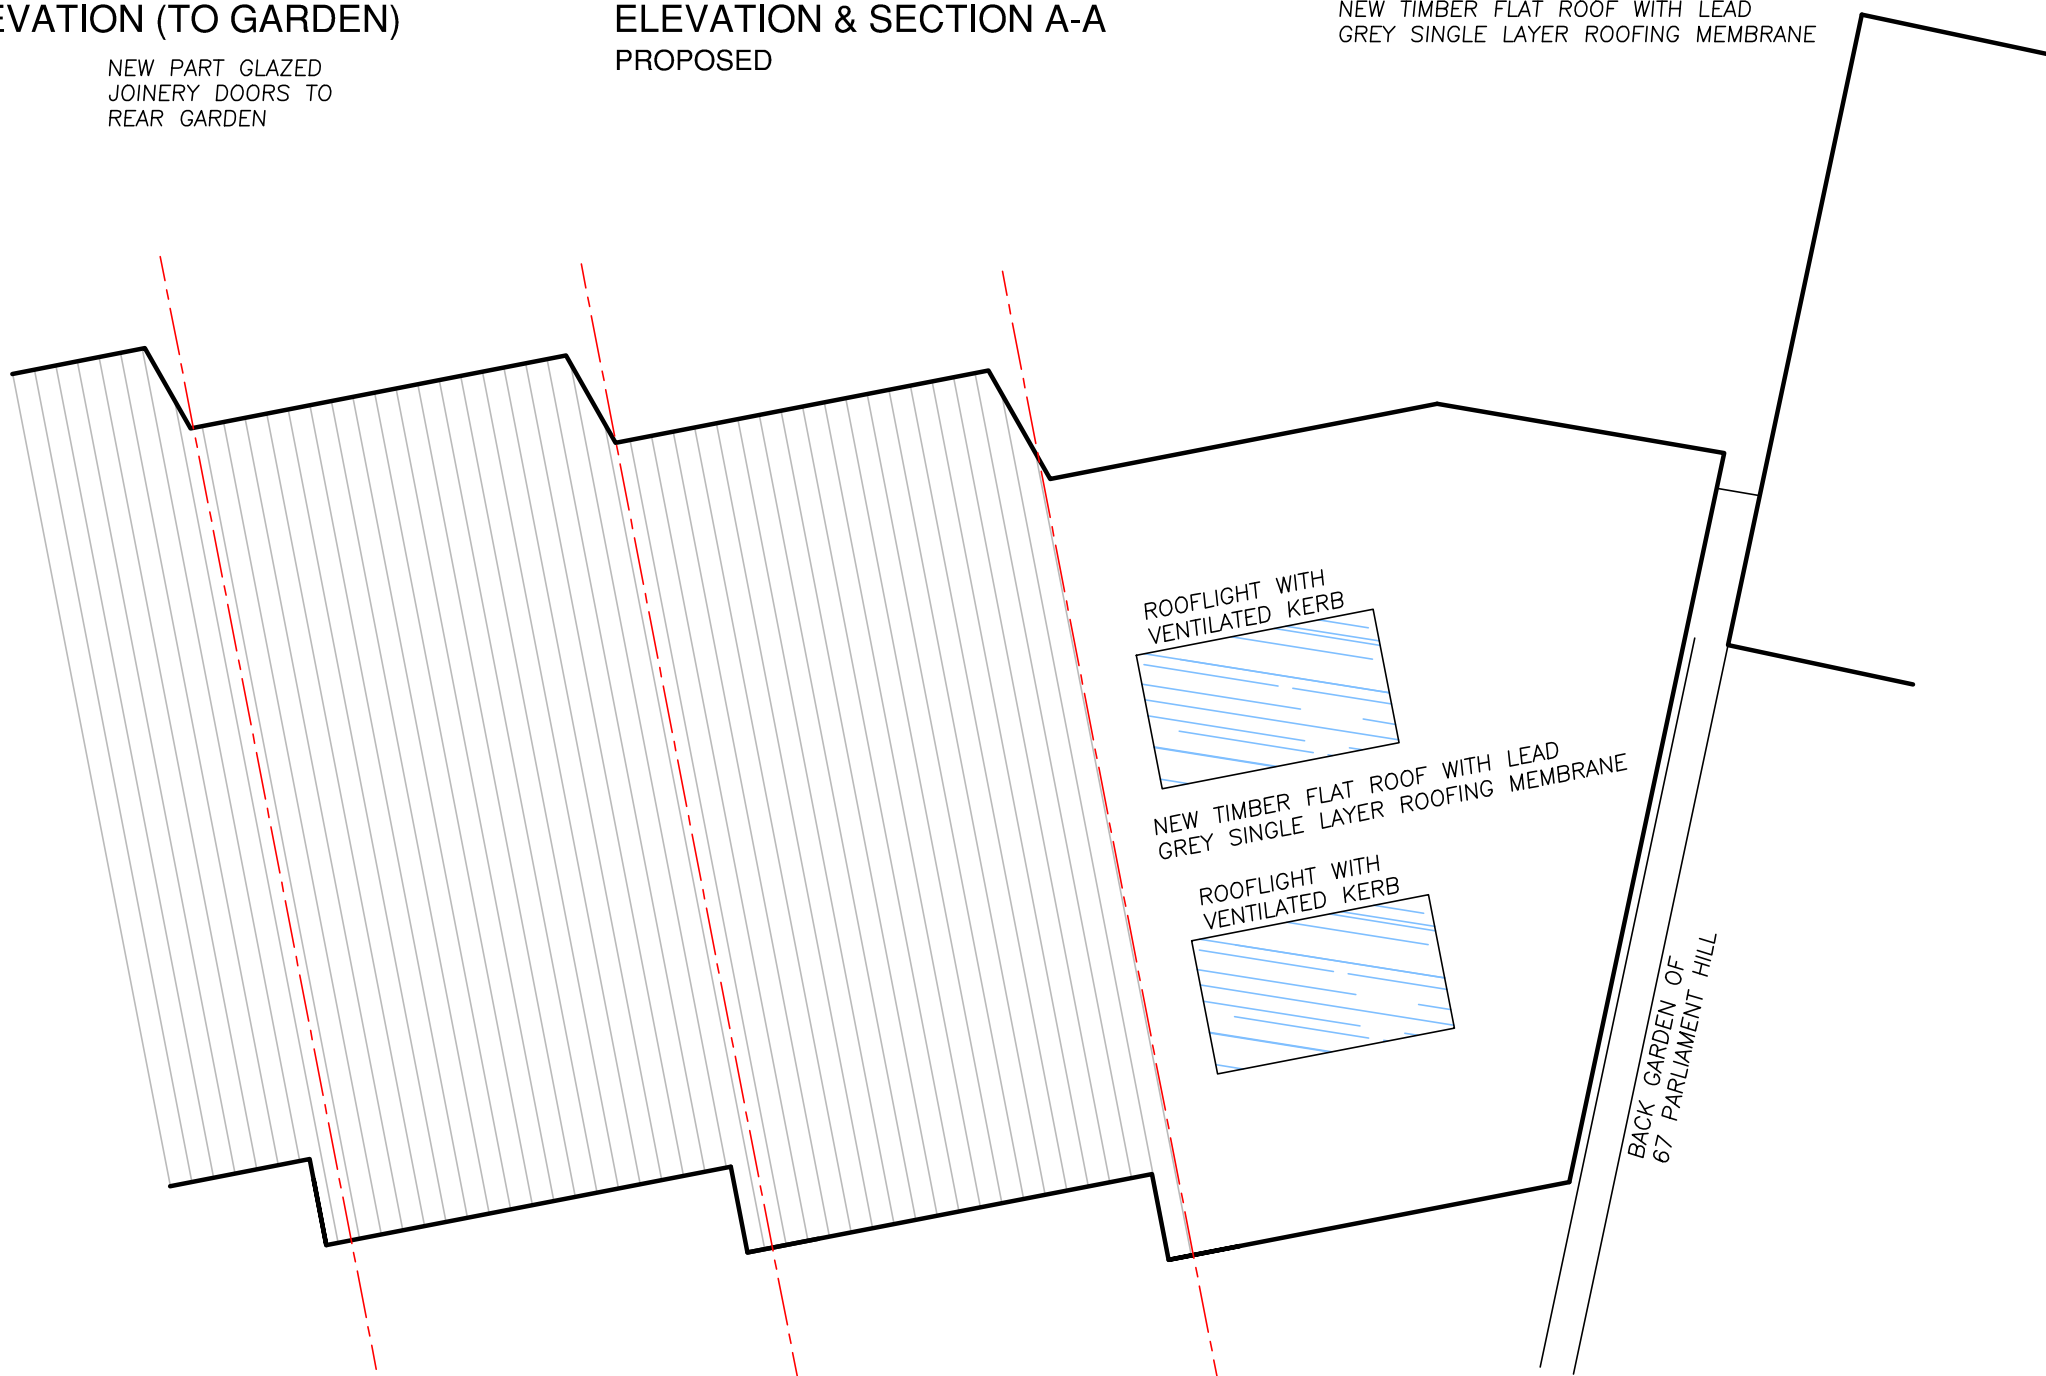

PROPOSED ROOF PLAN


REAR GARDEN FLAT 1 83 SOUTH HILL PARK

EXISTING

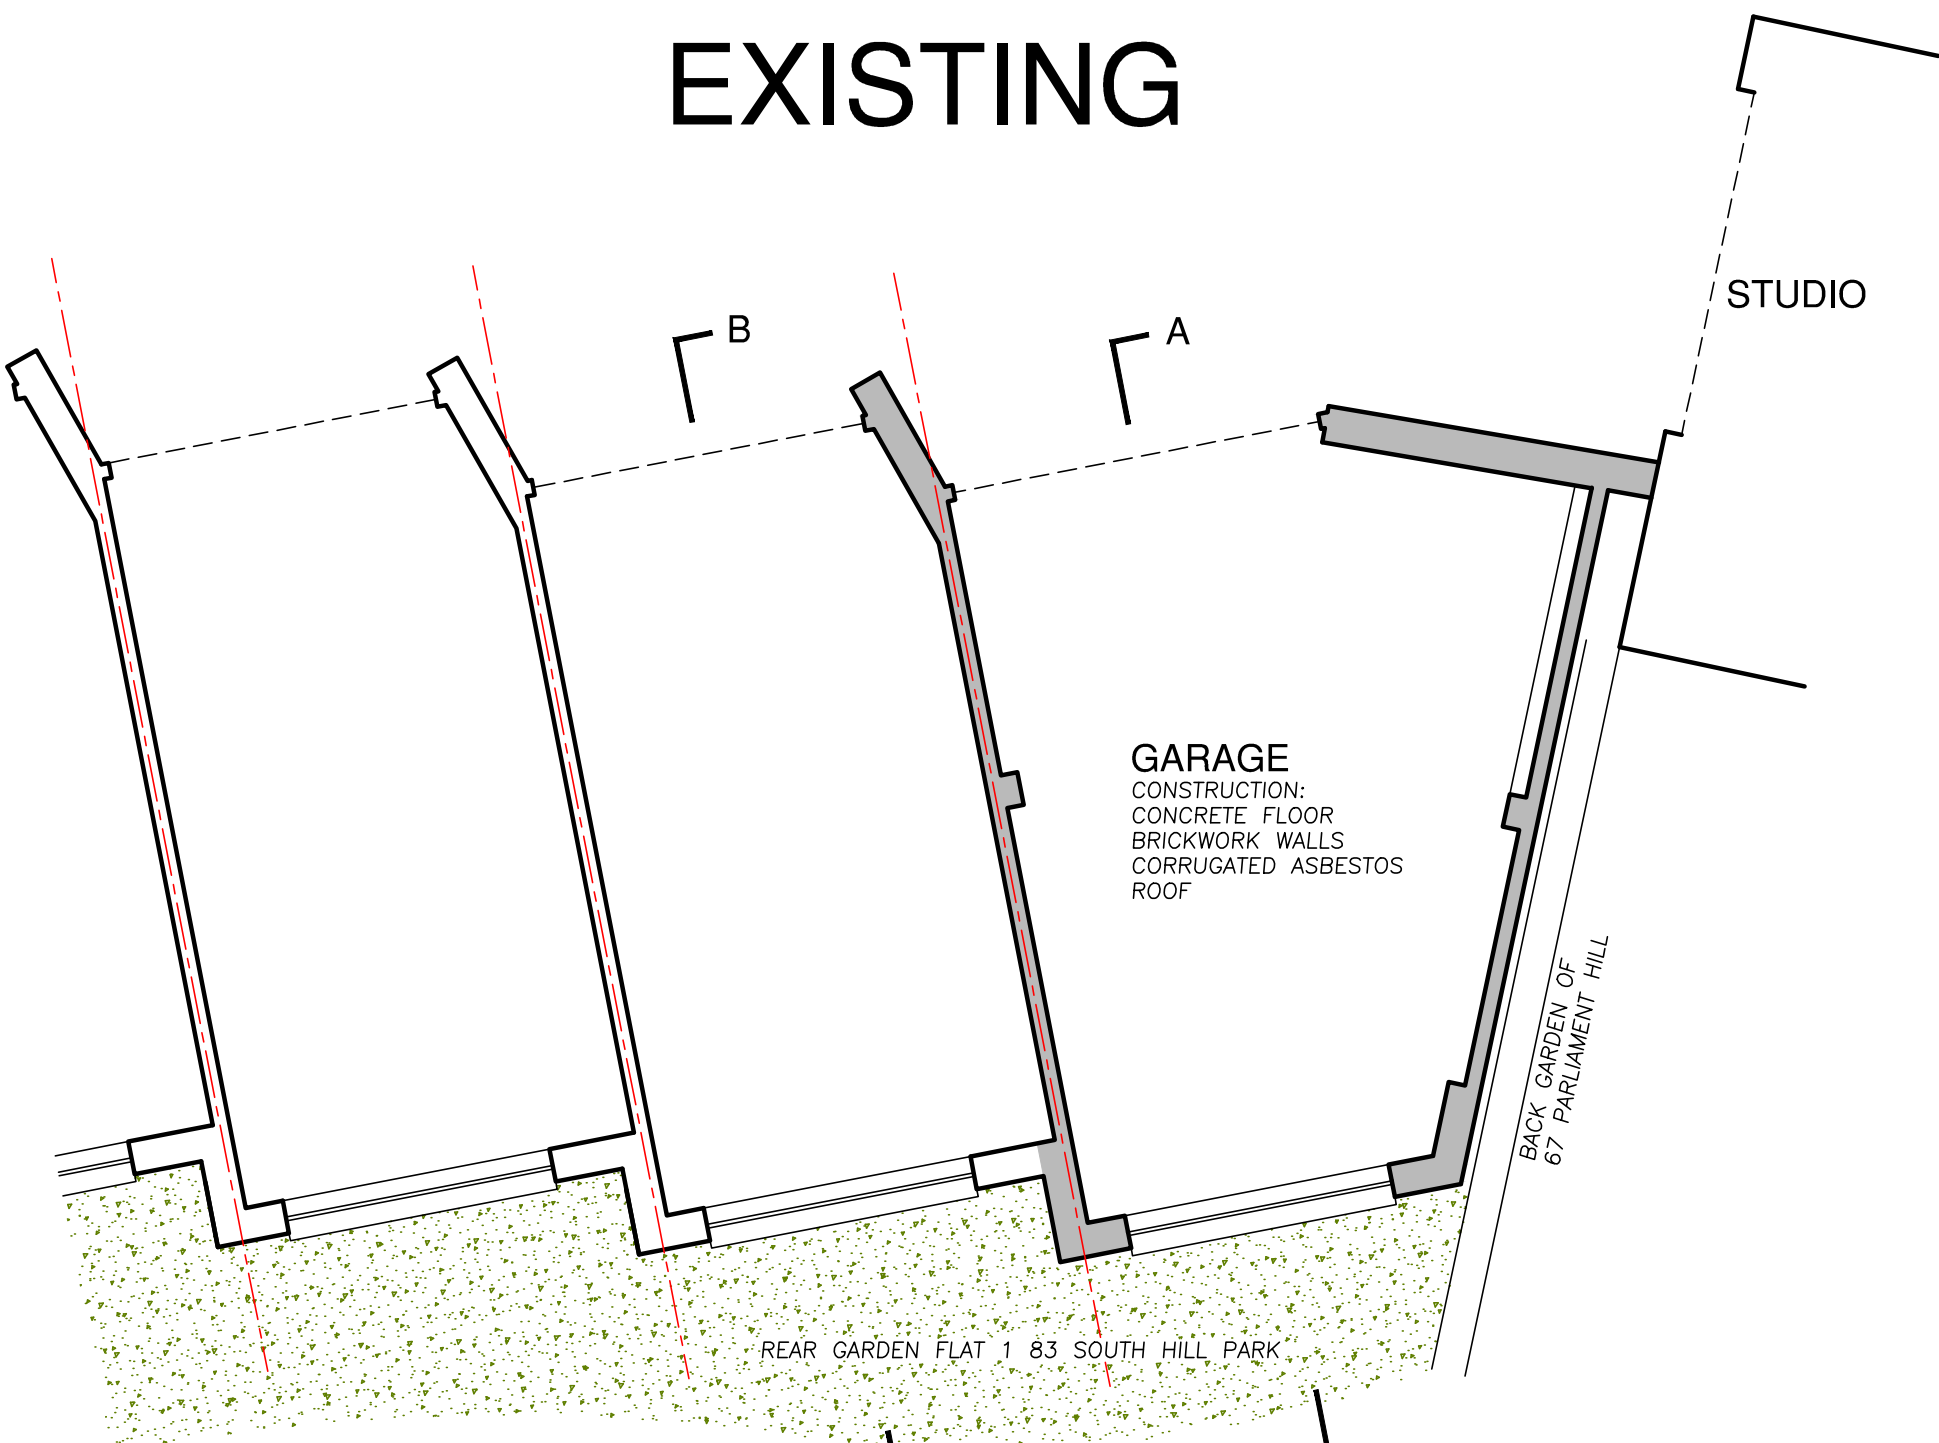


EXISTING PLAN

PROPOSED

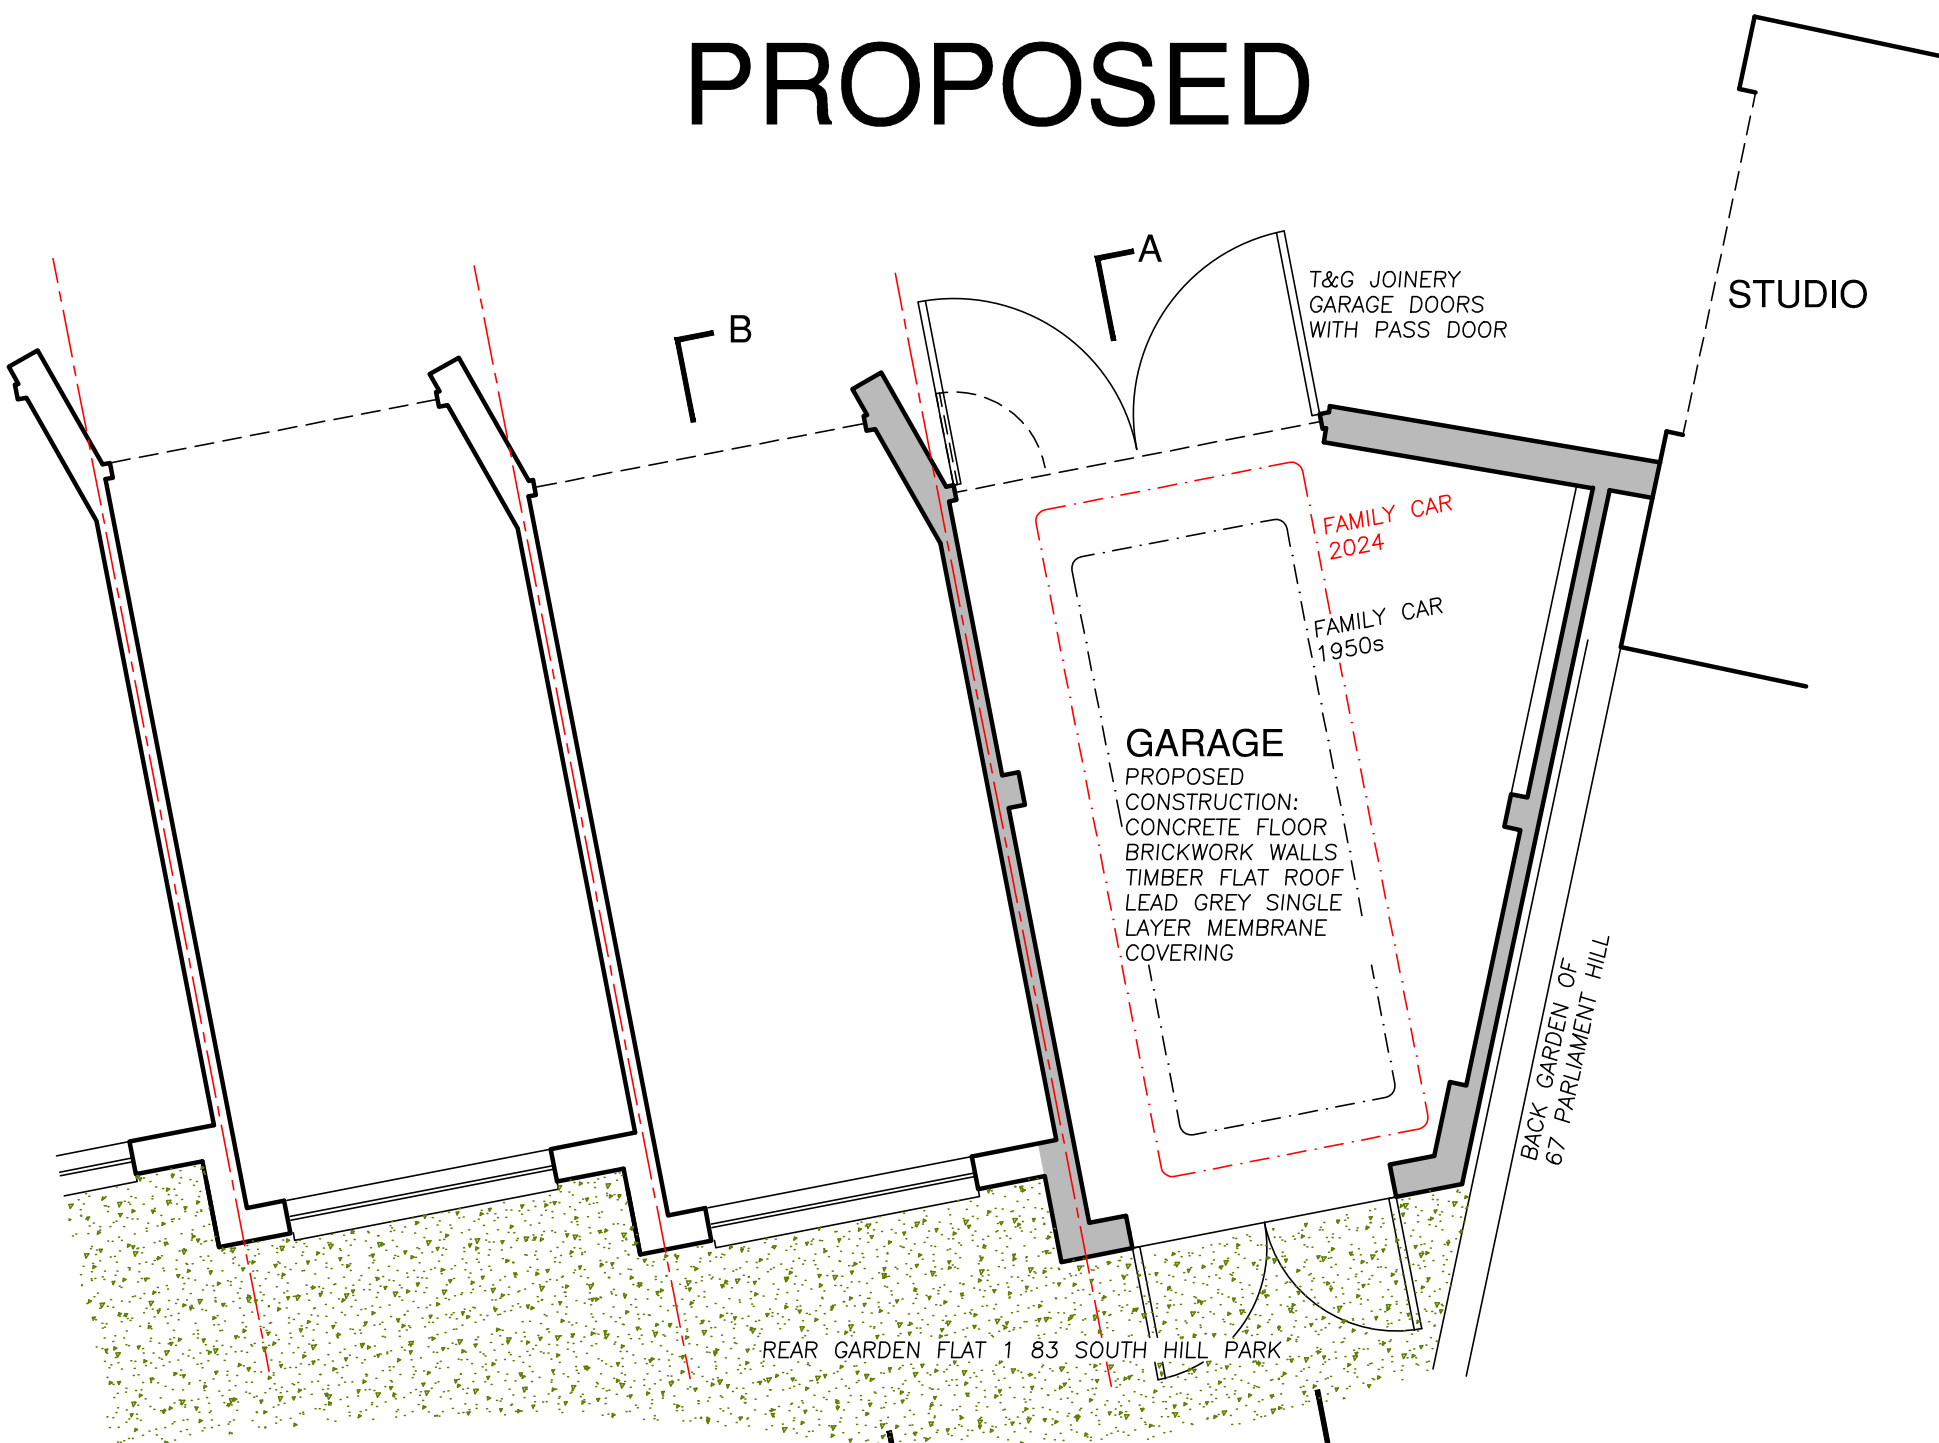

PROPOSED PLAN

Revisions

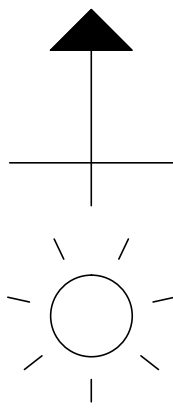

1 2 3 5m

Architecture and Design

© Copyright

STEPHEN BRANDES ARCHITECTS
5 Spedan Close Hampstead London NW3 7XF
architects@brandes.co.uk Tel 020 7431 2225

Job Title

GARAGE
83 SOUTH HILL PARK NW3

Drawing Title

**EXISTING
& PROPOSED**

SCALE	1:50@A1	CAD Information
DATE	APRIL 2024	
DRAWN	SB	
ISSUE	PLANNING	

Job No.	Drawing No.	Rev.
595	011	