


REVISIONS	
NO.	DESCRIPTION
A	Issue 1: Initial design
B	Issue 2: Client feedback incorporated
C	Issue 3: Final design for construction

70 PARLIAMENT HILL  
LONDON NW3


D06\_07A  
Job no. 473008\_07A  
Scale 1:100@A3  
Date 10/10/2023

Scale at A3

REAR ELEVATION AS EXISTING

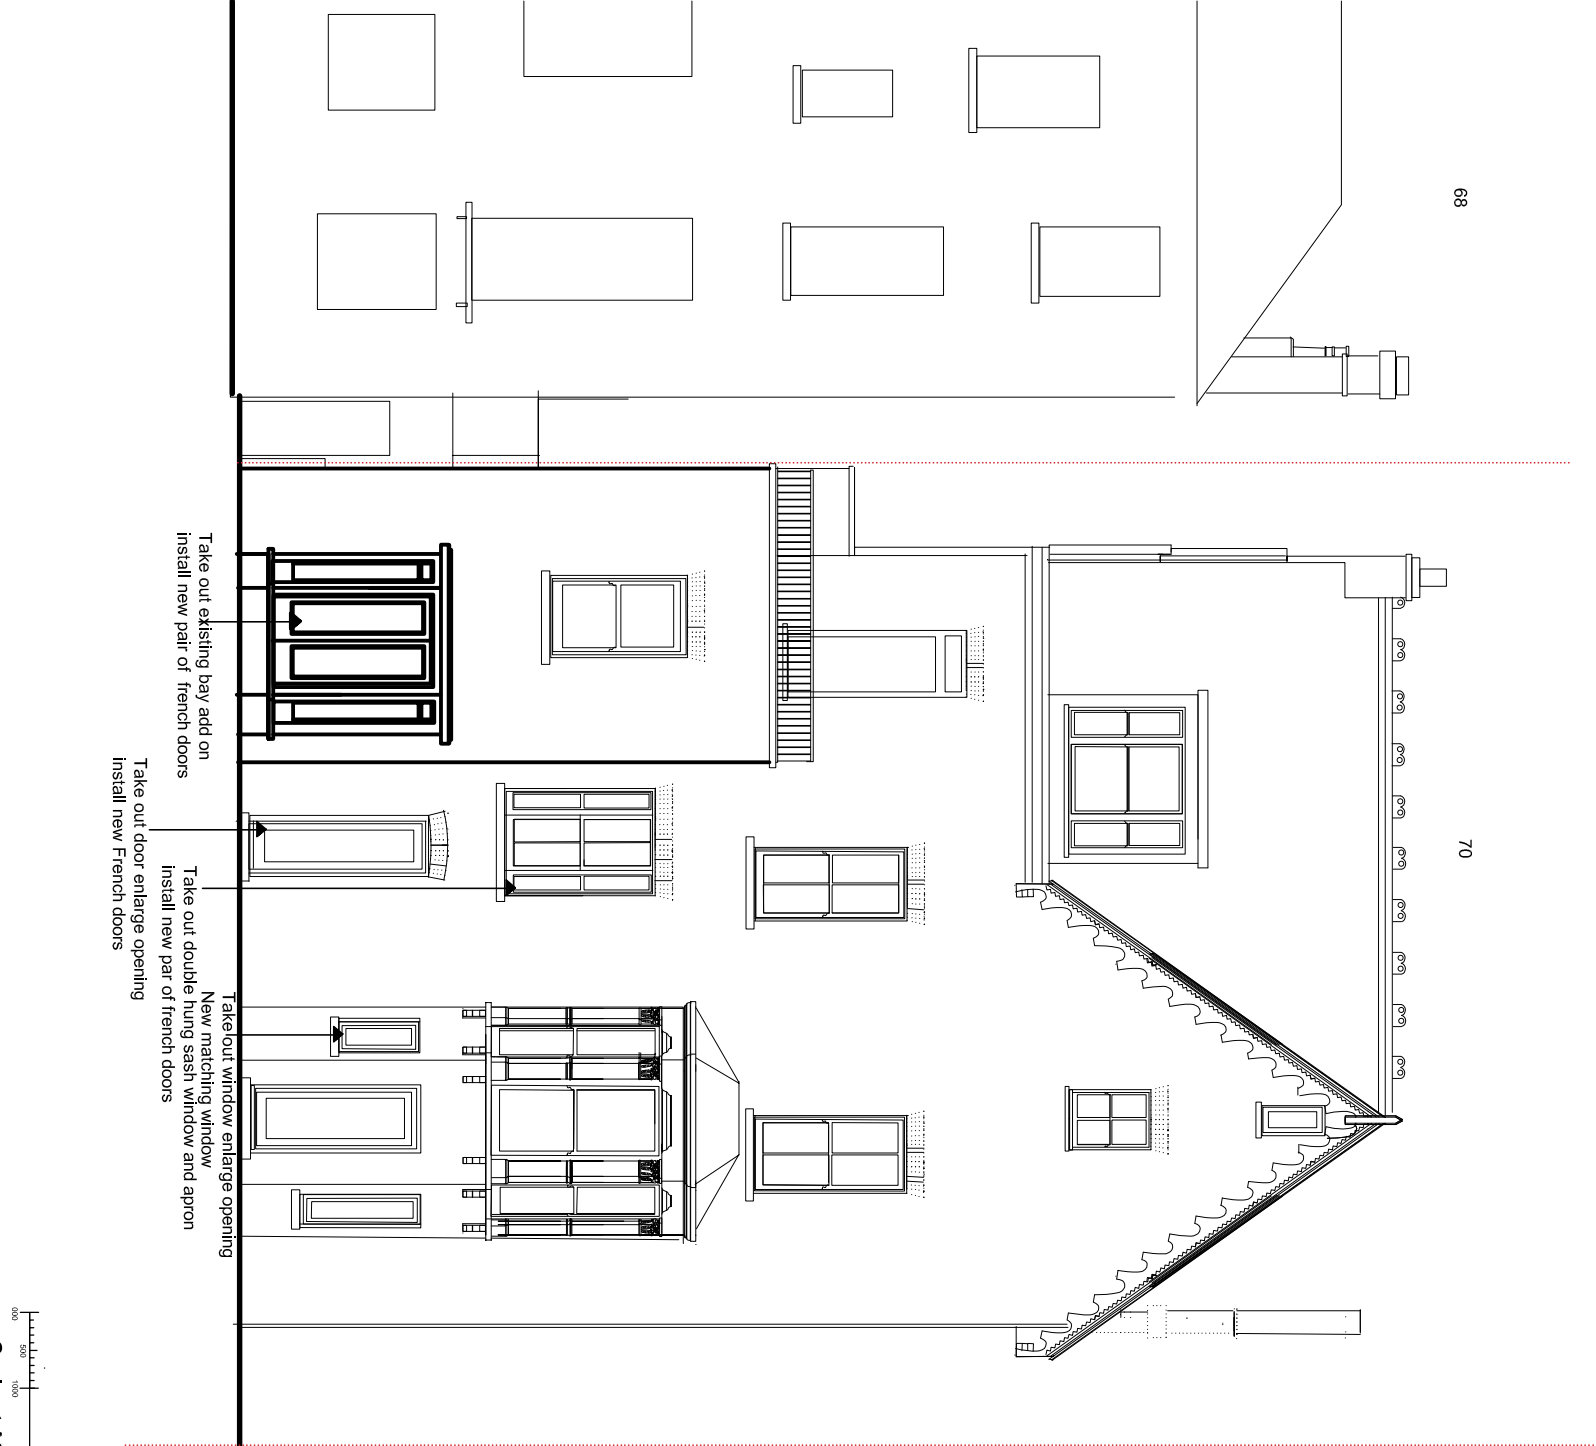

REAR ELEVATION AS PROPOSED

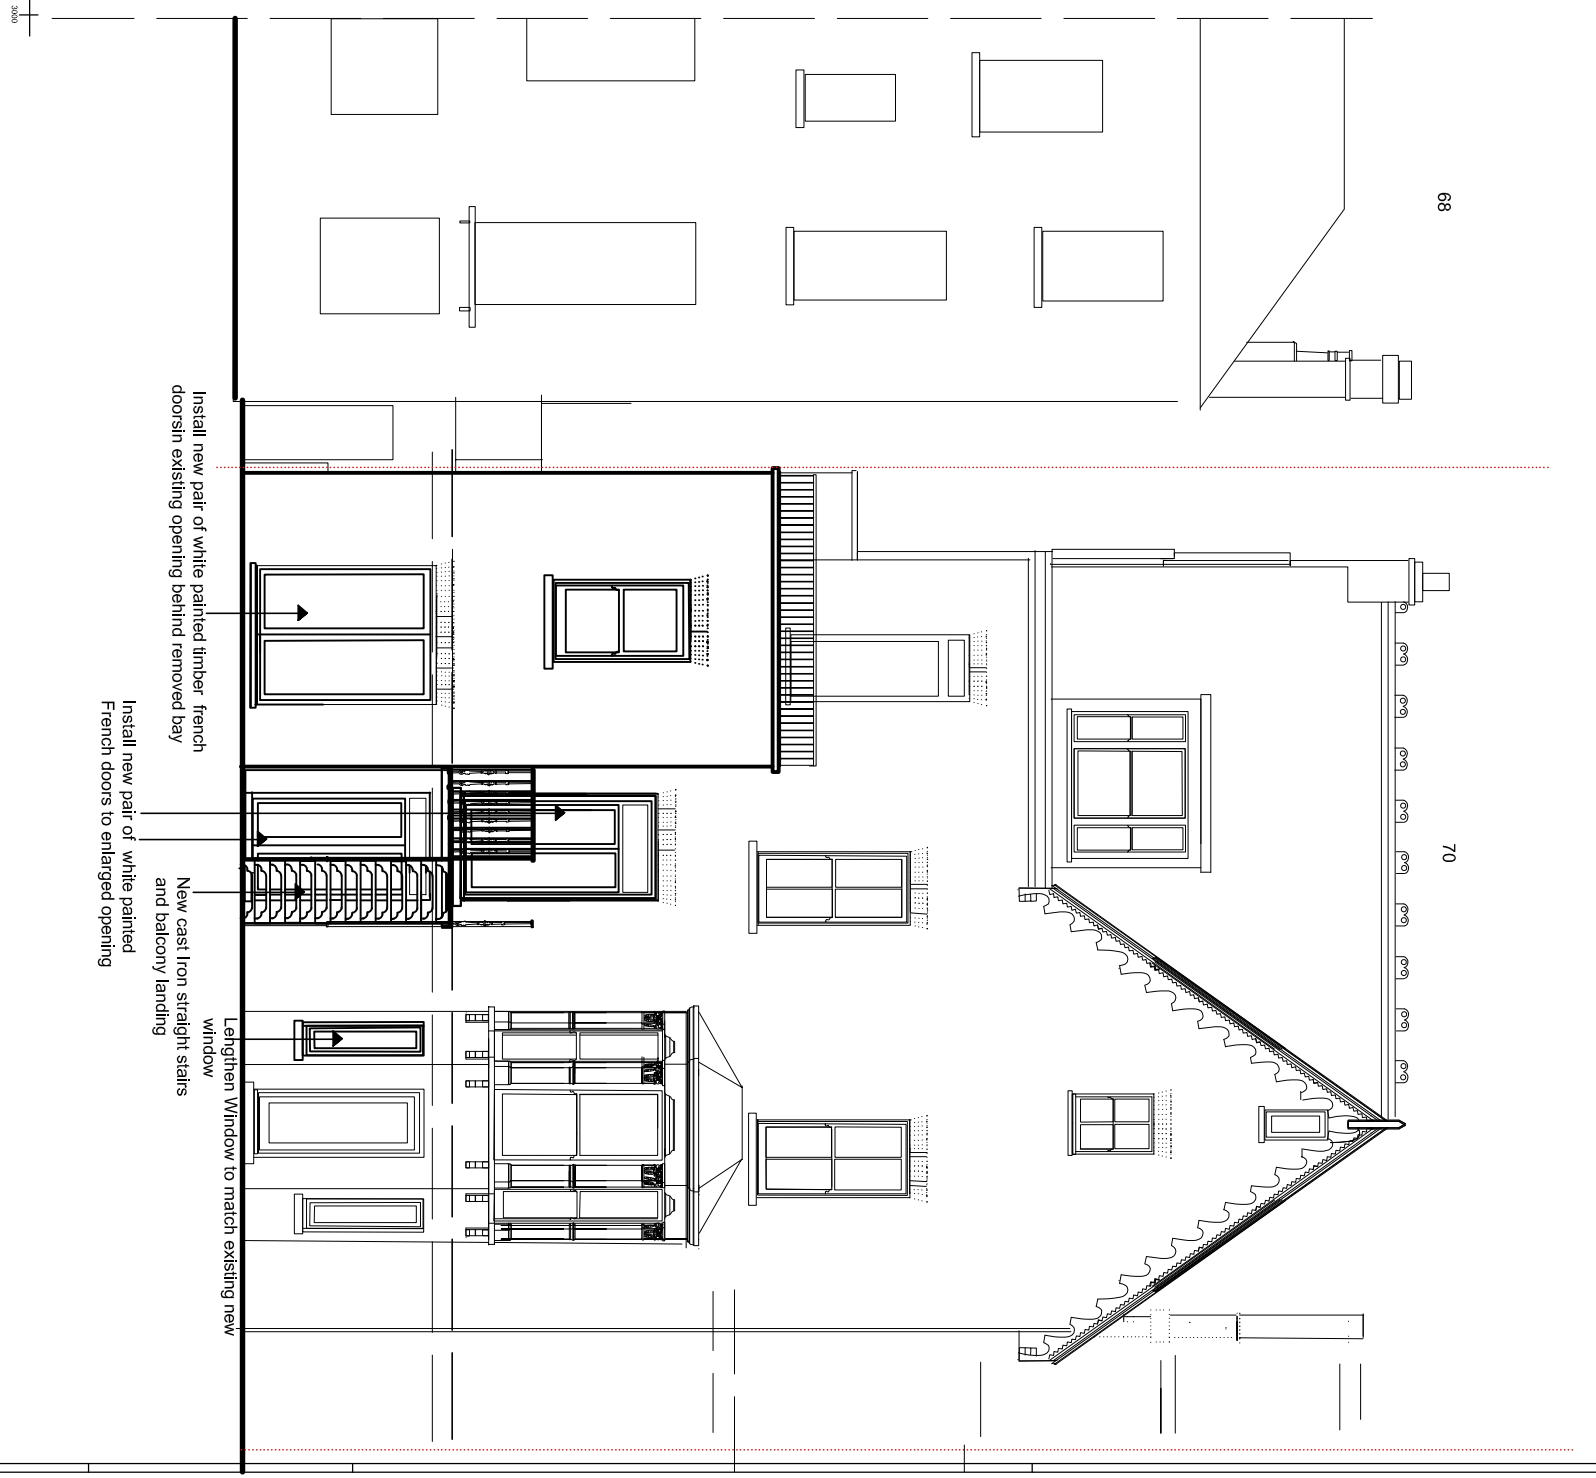

68

70

68

70