


1 Existing Window and Door Schedule
Scale: 1:50 @ A3

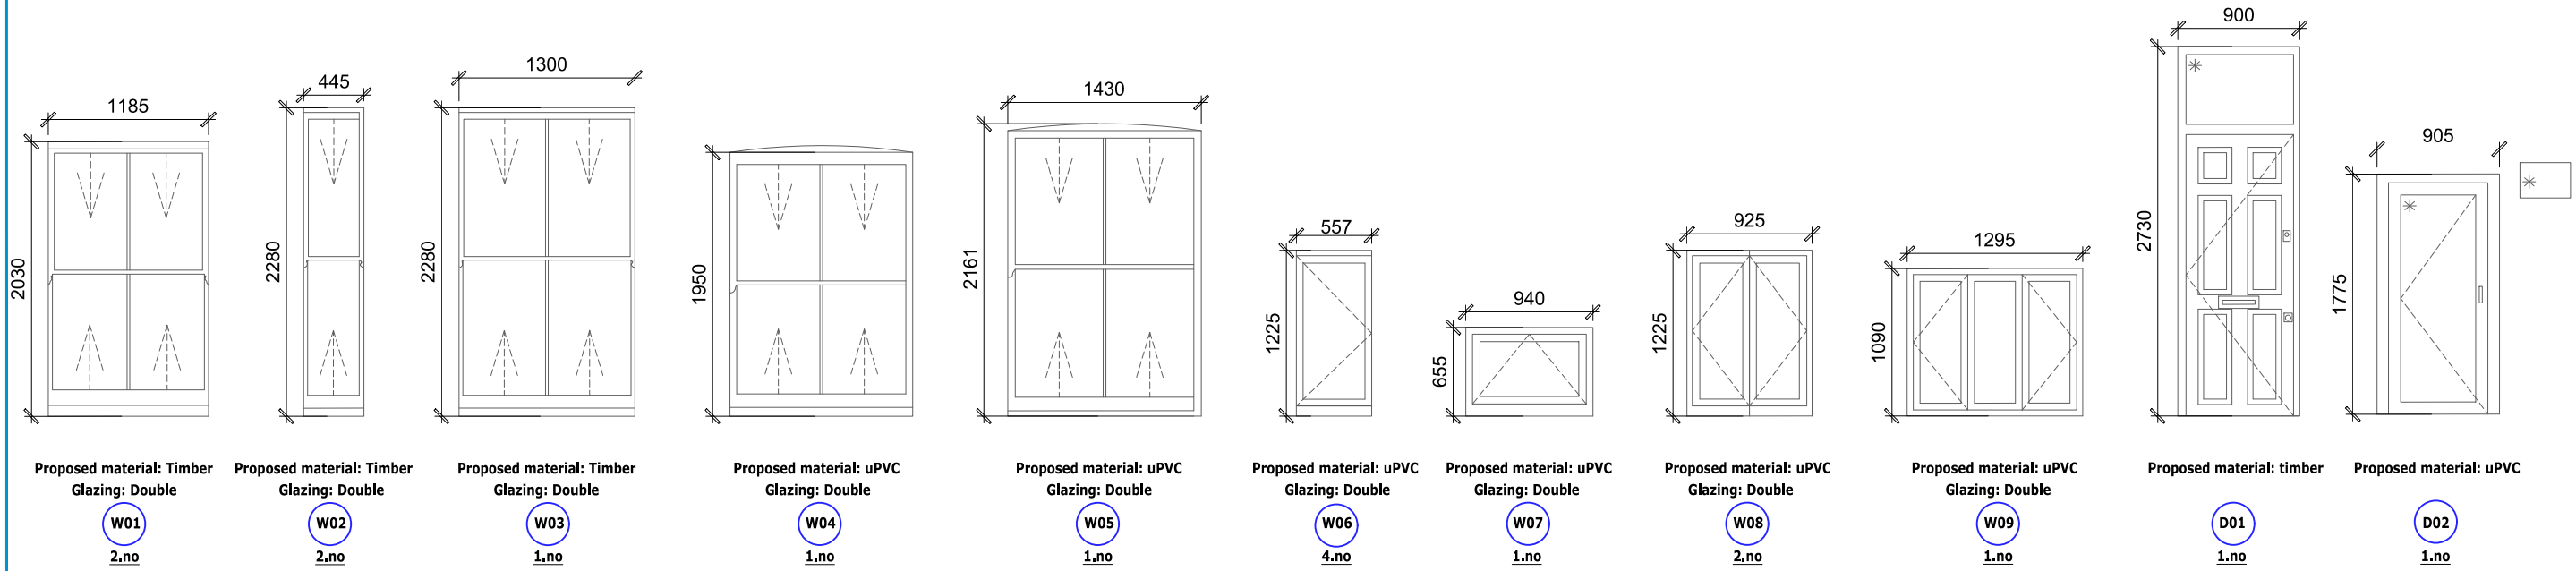

1 Proposed Window and Door Schedule
Scale: 1:50 @ A3

P2	Planning	MO	AJ	24.04.2024
P1	Planning	MO	AS	30.05.2023
Rev	Description	By	QA	DD.MM.YY

© This drawing and any design hereon is the copyright of Potter Raper and must not be reproduced without their written consent. All drawings remain the property of Potter Raper. Figured dimension only to be taken from this drawing. All dimensions to be checked on site. Please inform Potter Raper immediately of any discrepancies before work proceeds.

Client	Wates
Project Name	St.Mungo's
Project Location	20 Charlton Kings Road London NW5 2SA

Sheet Name	Existing and Proposed Window and Door Schedules
Project Status	Planning
Drawing Nr.	10661-PR-CKR-ZZ-DR-A-PL401

Scale 1:50 @ A3

Duncan House
1A Burnhill Road
Beckenham
Kent
BR3 3LA
Tel: 020 8658 3538

