




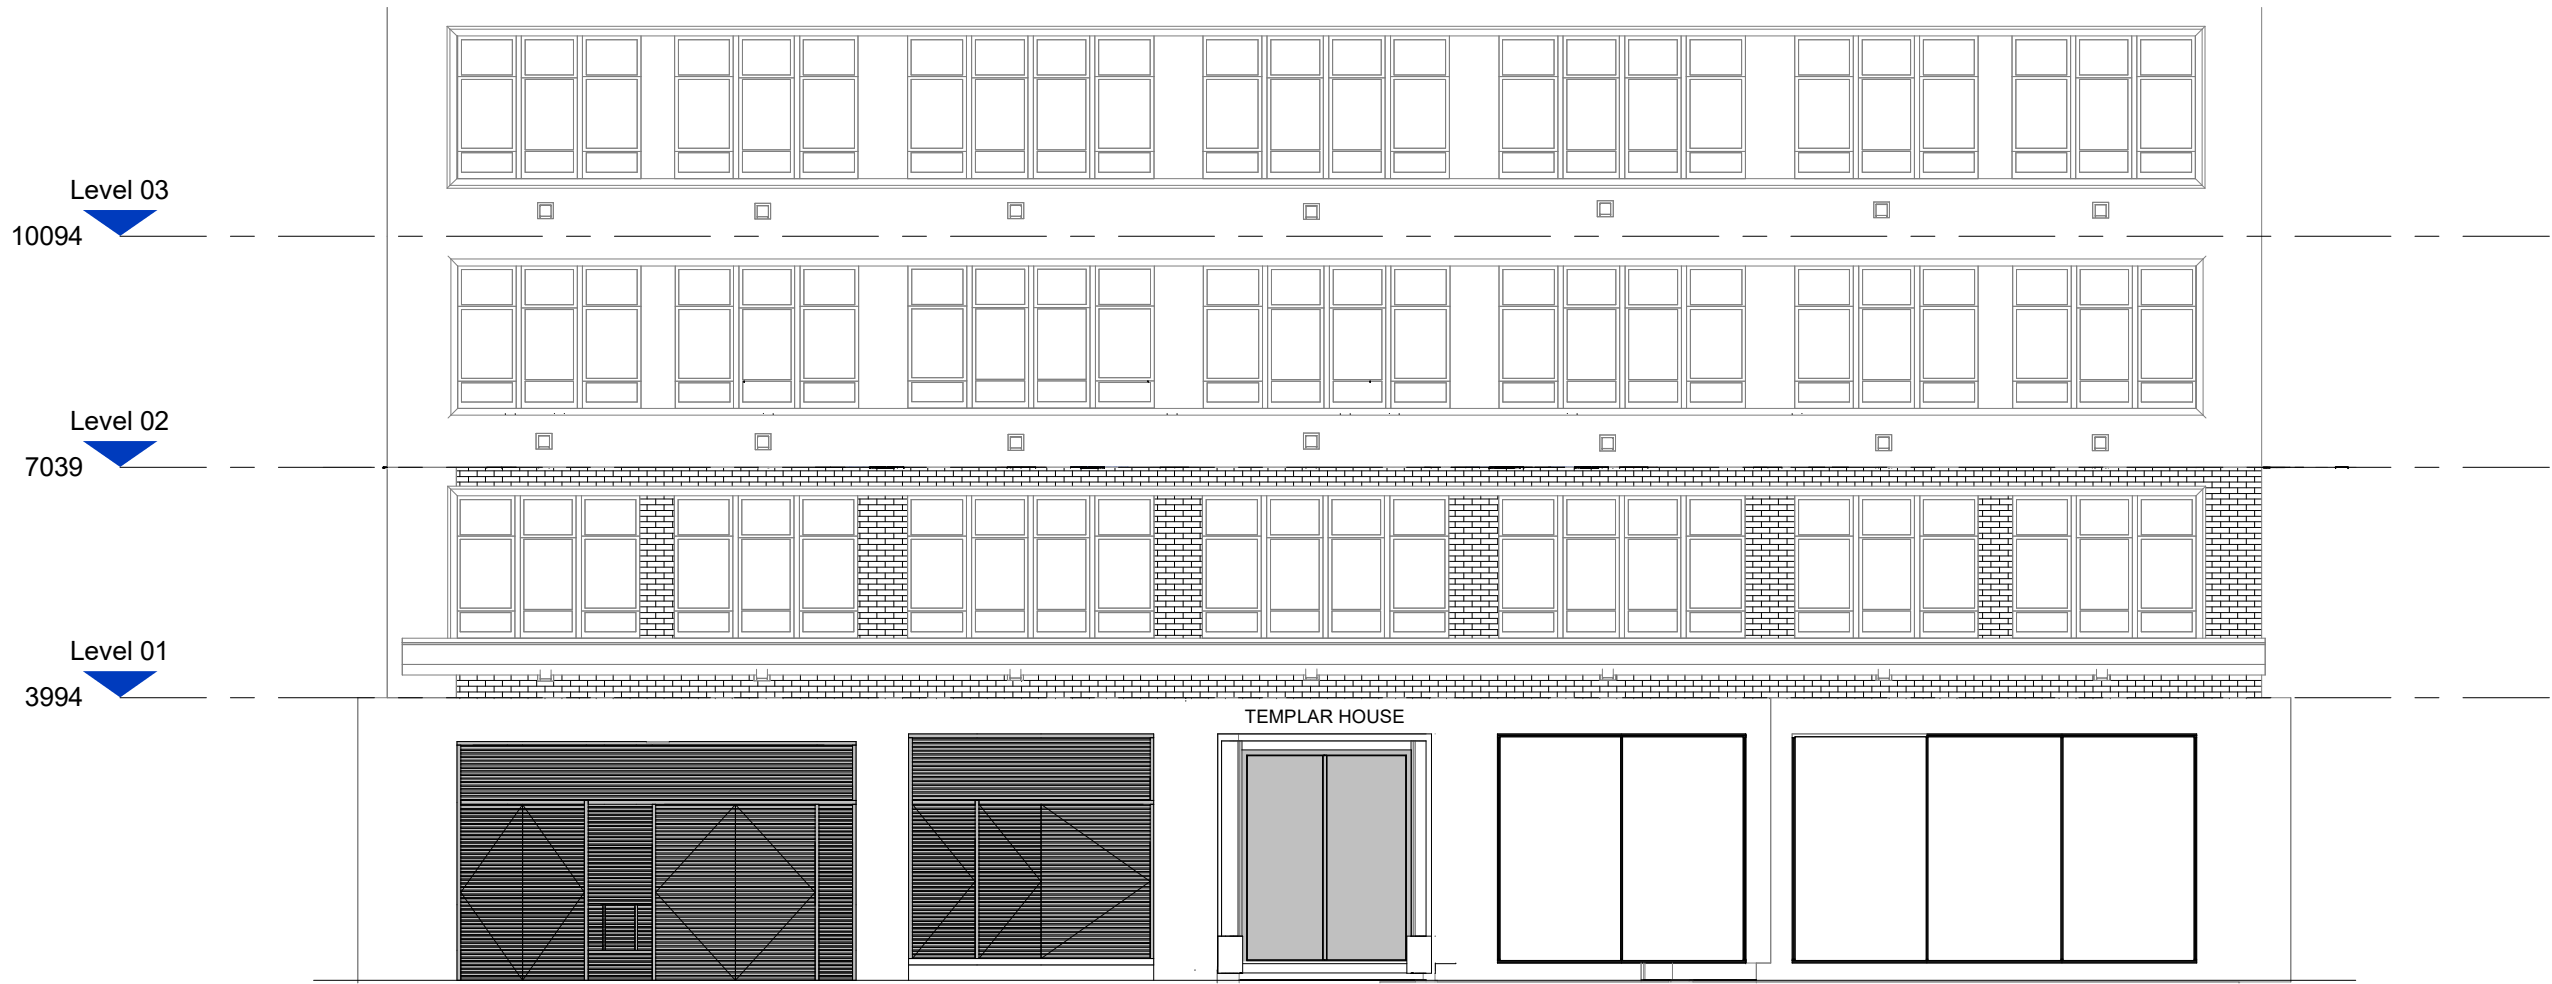

1	Existing Eagle Street South Elevation
7901	1 : 100

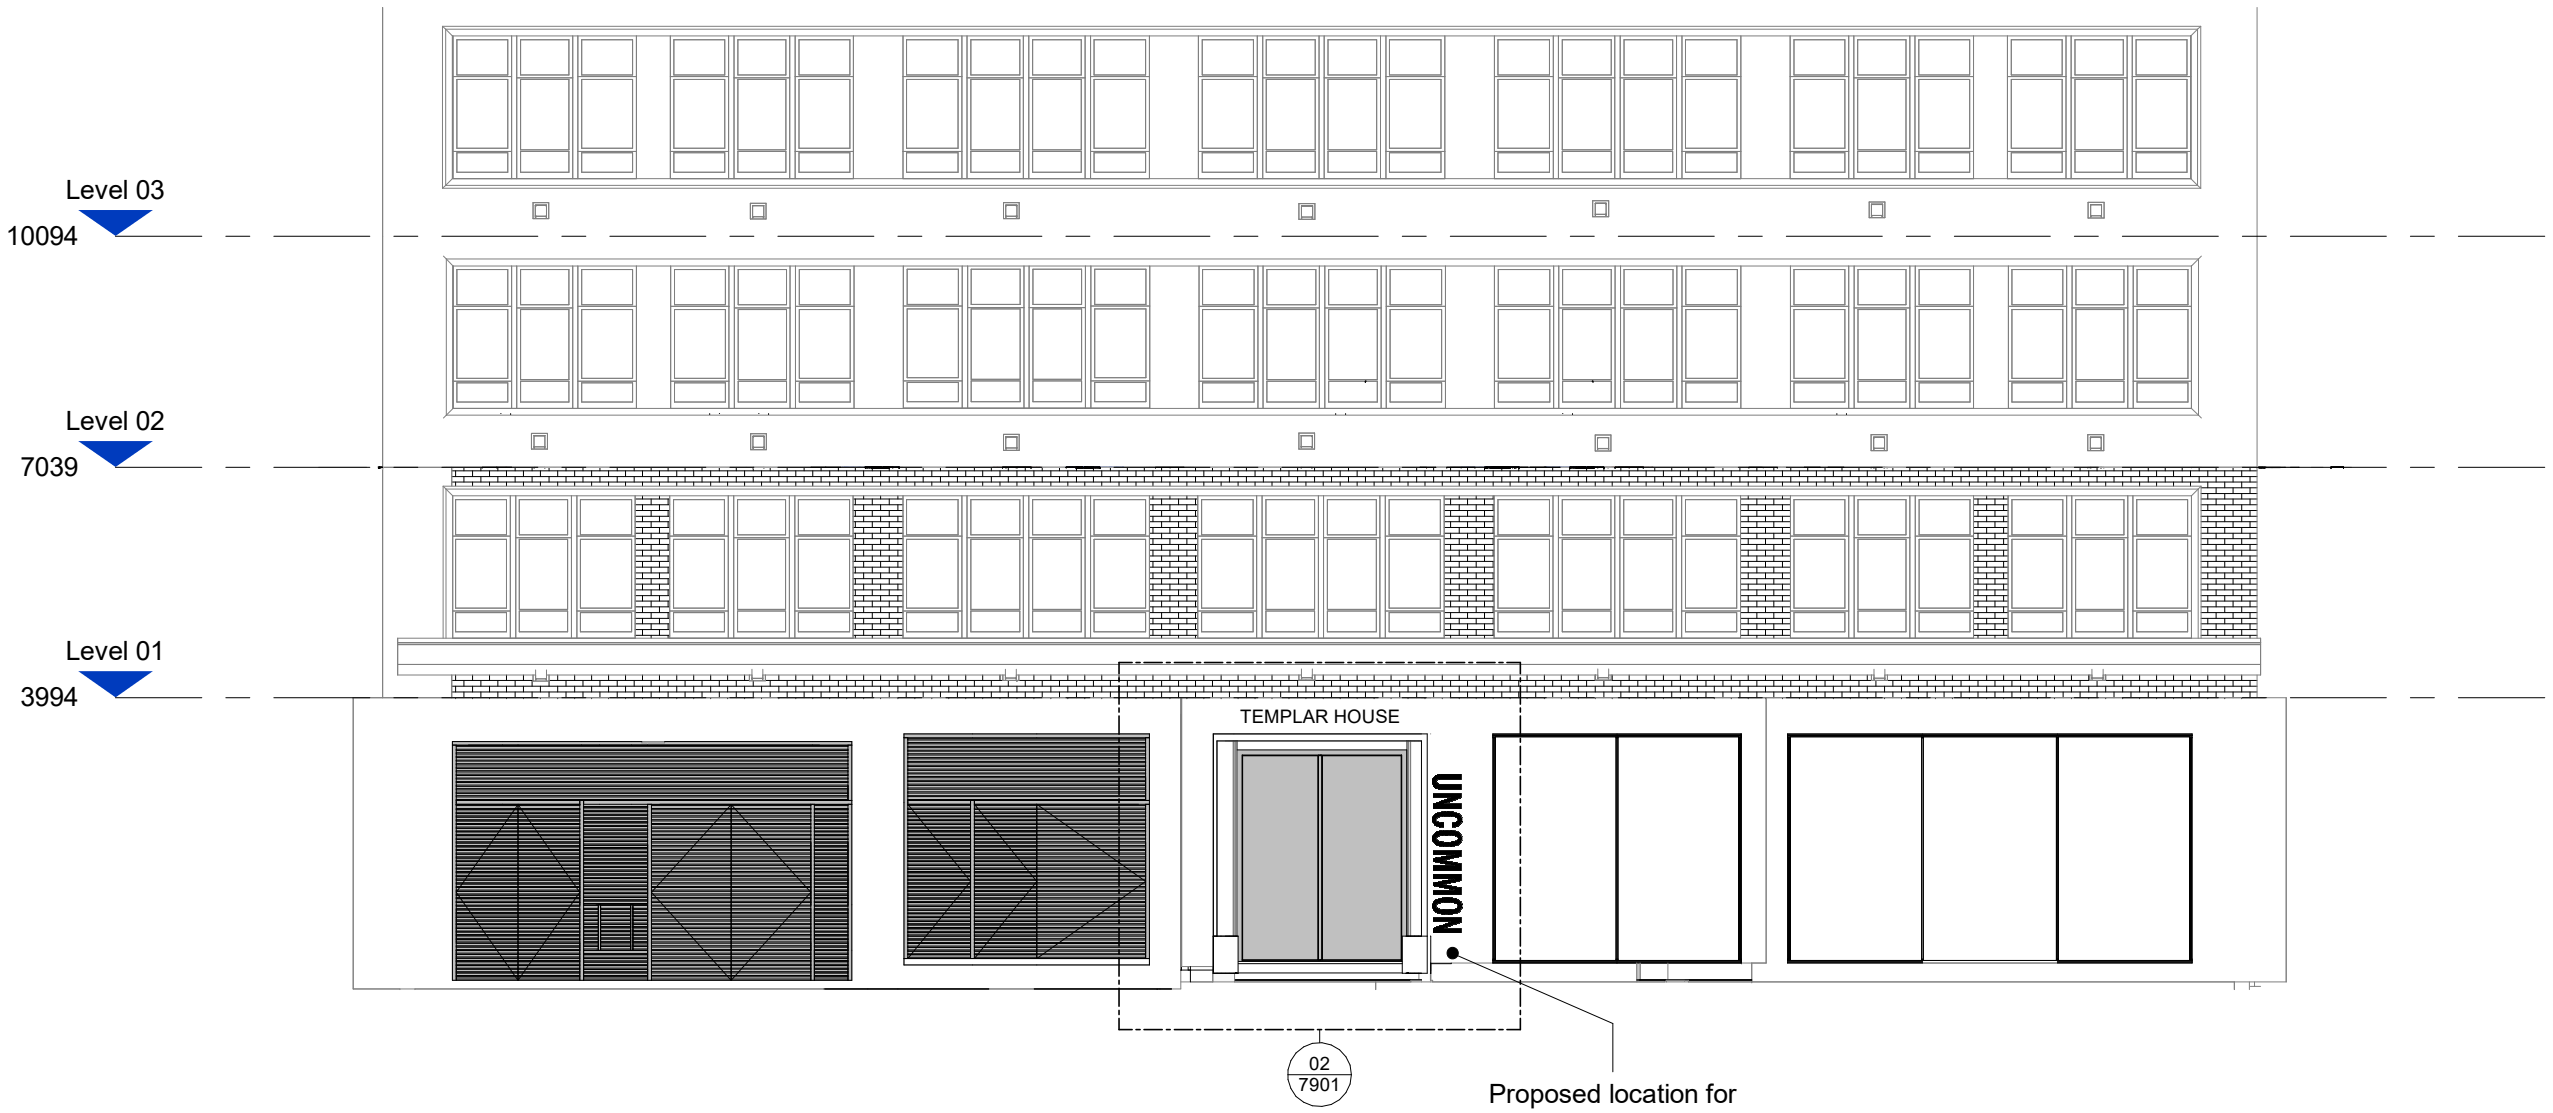

4	Proposed Eagle Street South Elevation - Uncommon Signage
7901	1 : 100

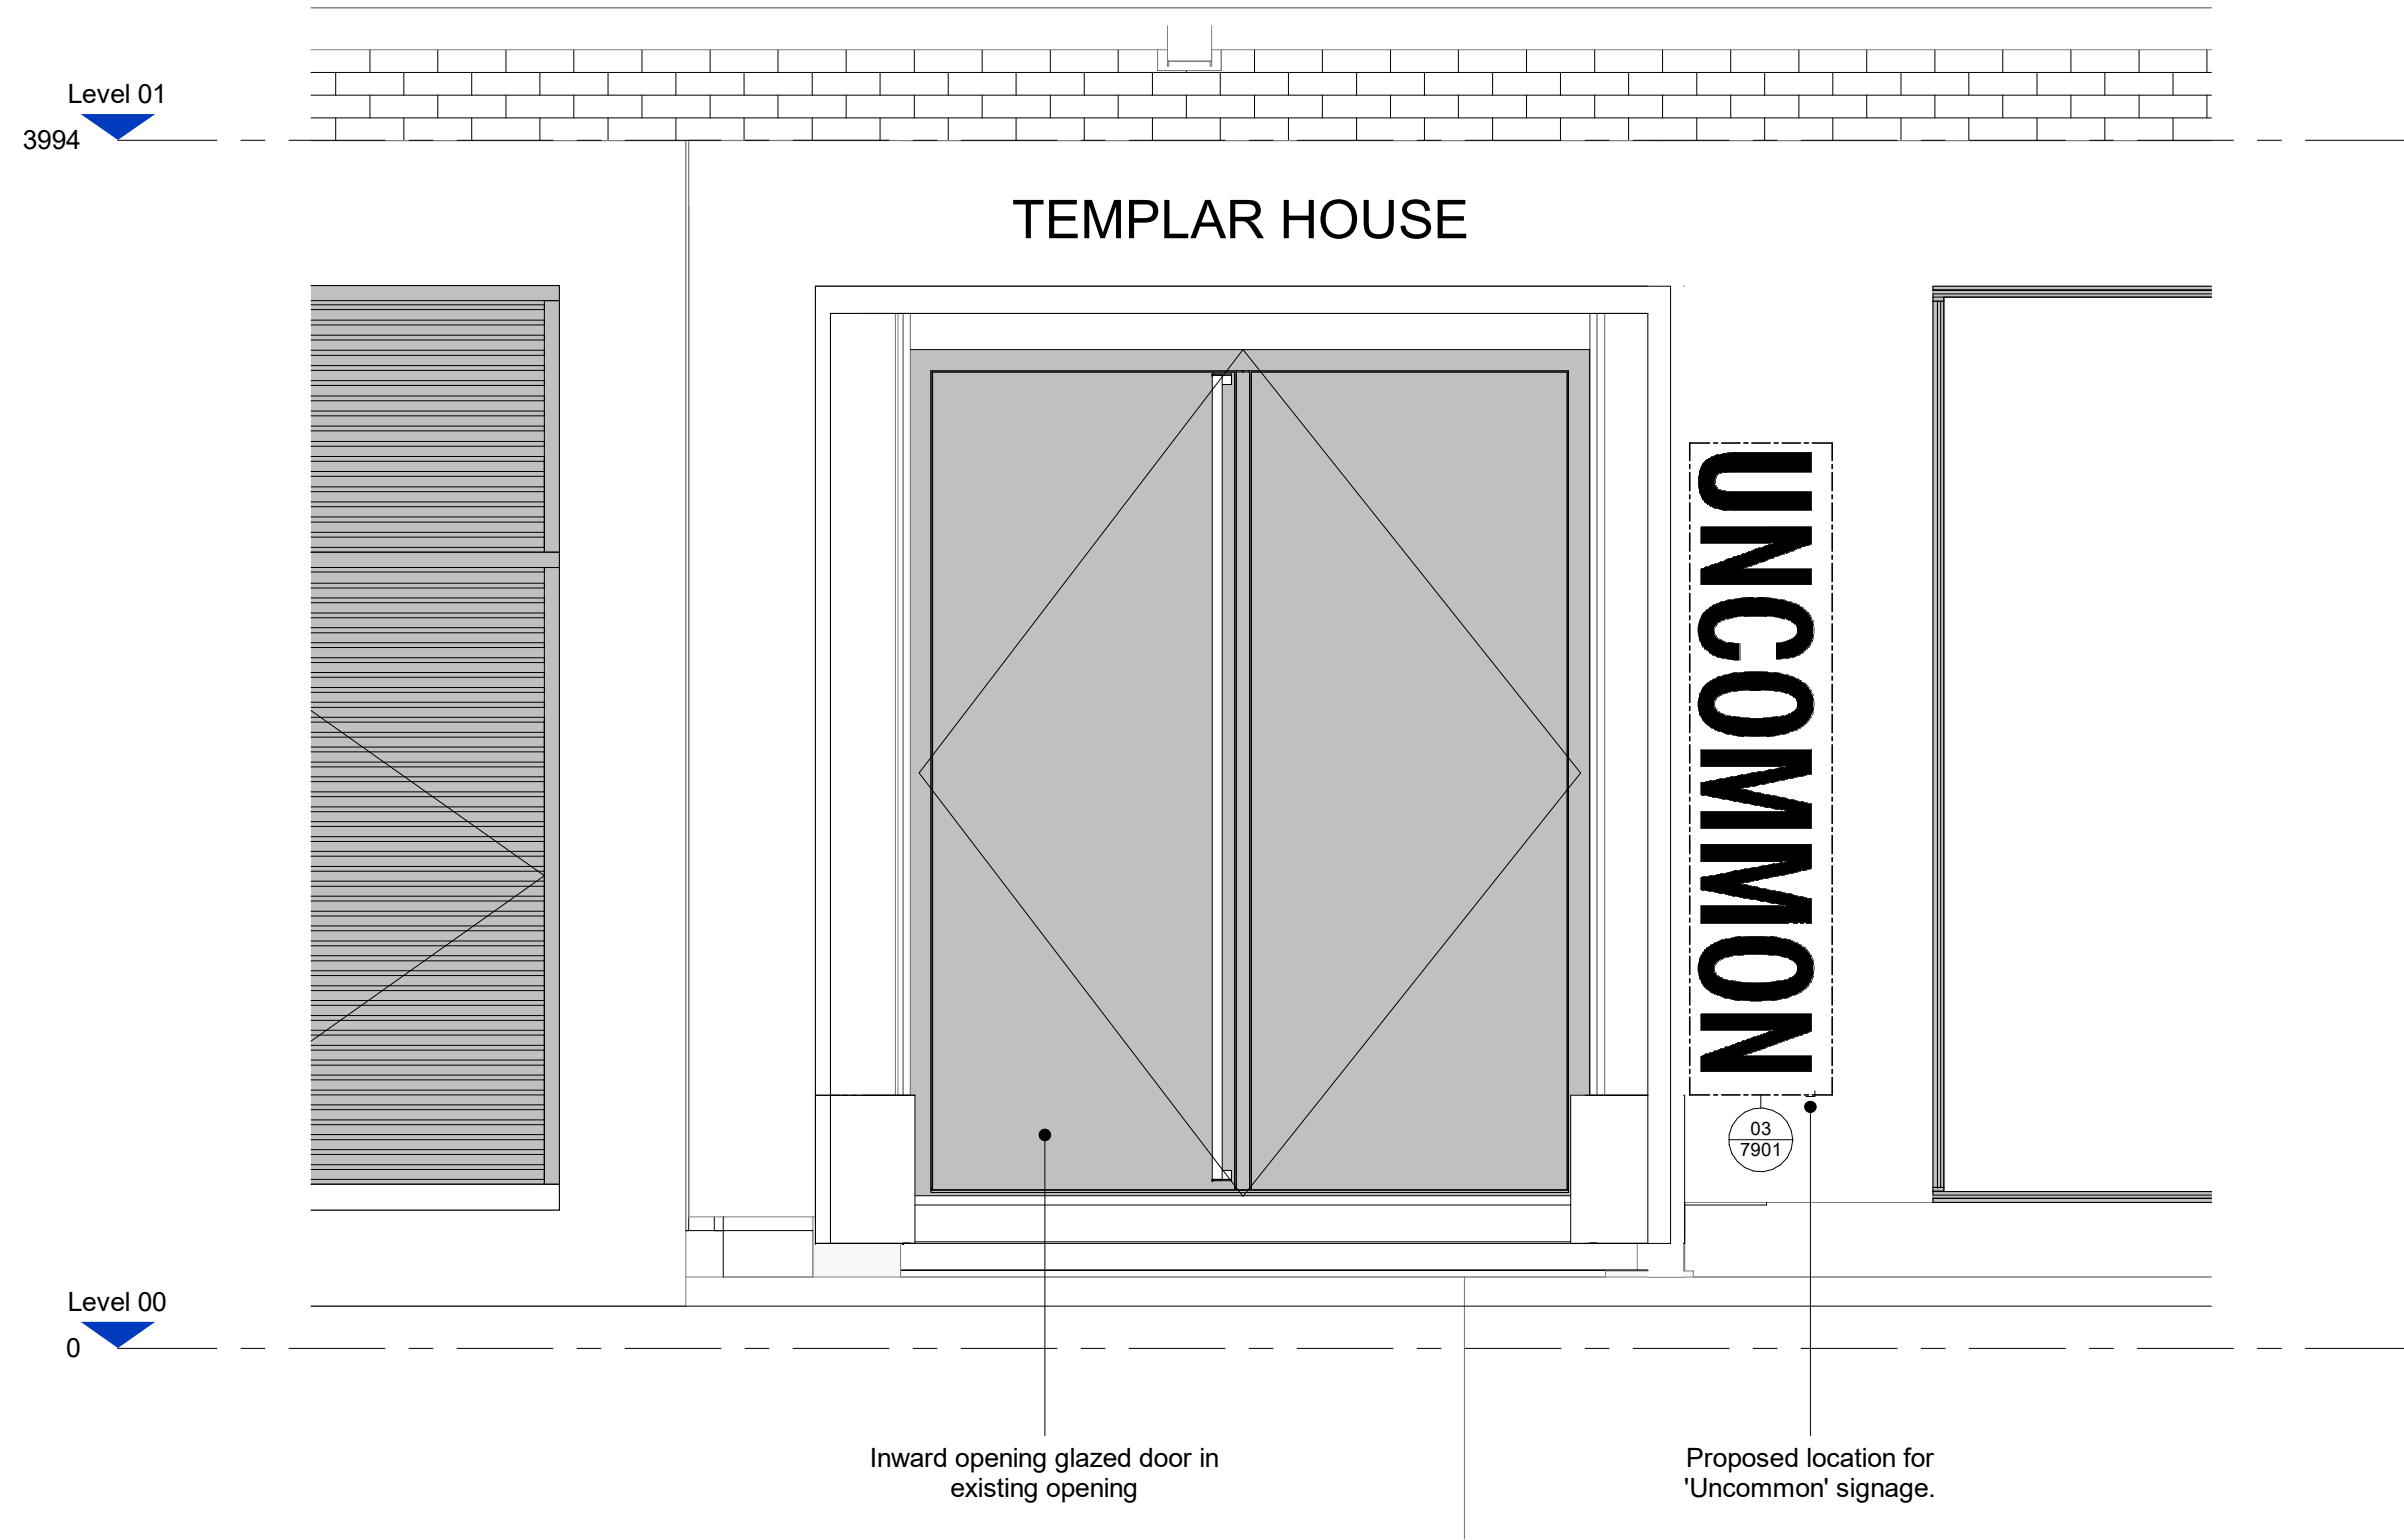

2	Proposed Eagle Street South Elevation - 'Uncommon' Sign
7901	1 : 25



7th Floor Kingsbourne House
229 High Holborn
London WC1V 7DA

CLIENT
Uncommon - Holborn

PROJECT ADDRESS
**Templar House 81-87 High Holborn London,
WC1V 6NU**

PROJECT NUMBER
Q23204

SCALE As indicated@A1	DRAWN BY RE	CHECKED BY AA
STATUS CONSTRUCTION		

DRAWING
**Eagle Street Signage
Drawing - 'Uncommon'**

B	Planning Application	RE	AA	25.03.24
A	Planning Application	RE	RE	10.03.24
REV.	DESCRIPTION	DRWN	CHKD	DATE

DRAWING NUMBER Q23204-QBRE-V1-XX-DR-W-7901	ISSUE B
--	-------------------