






Elevation

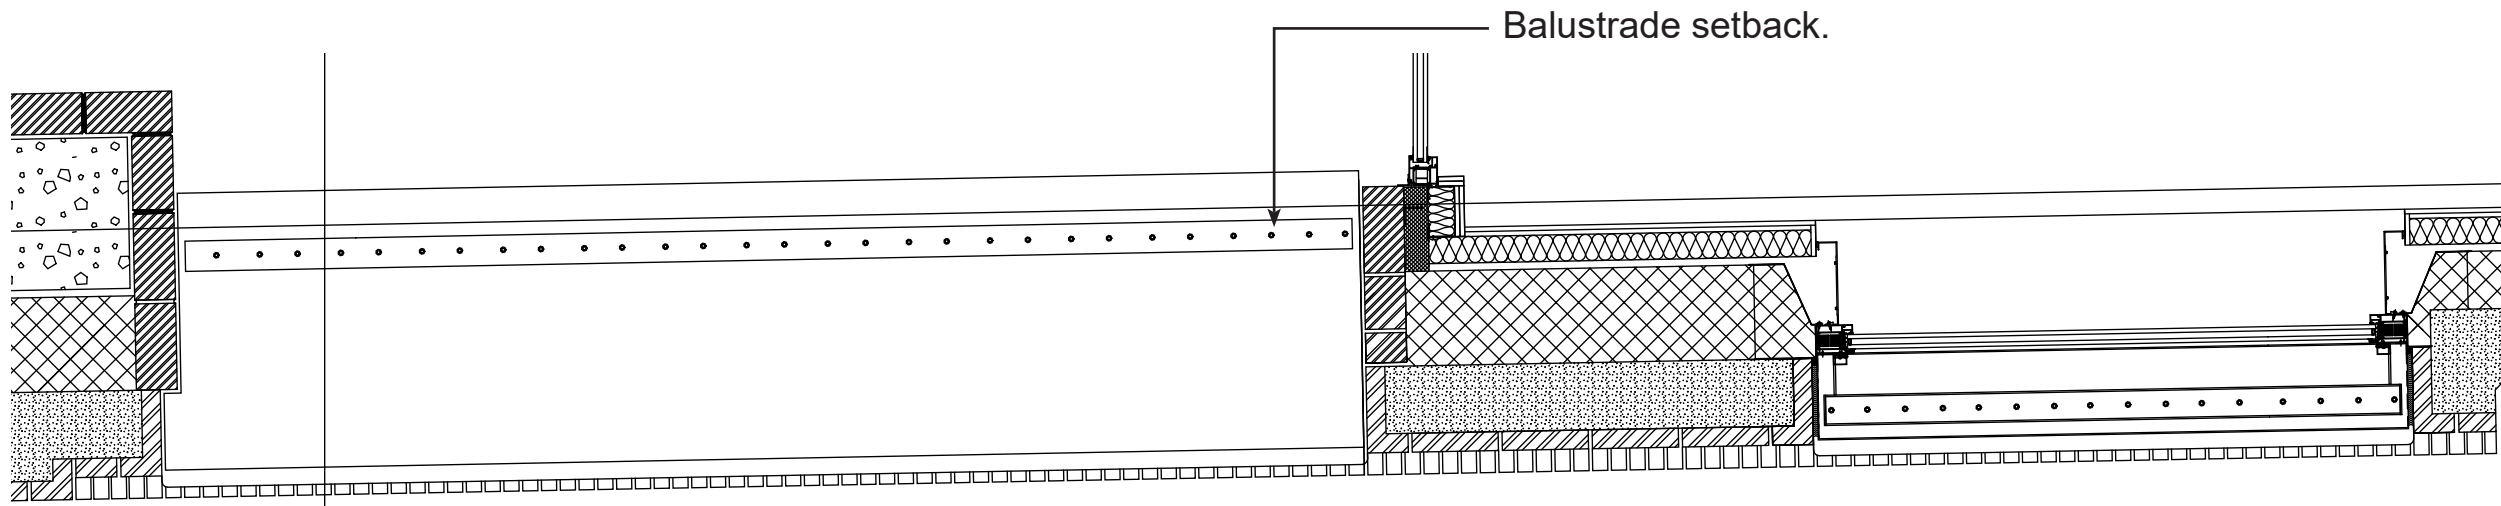

Plan

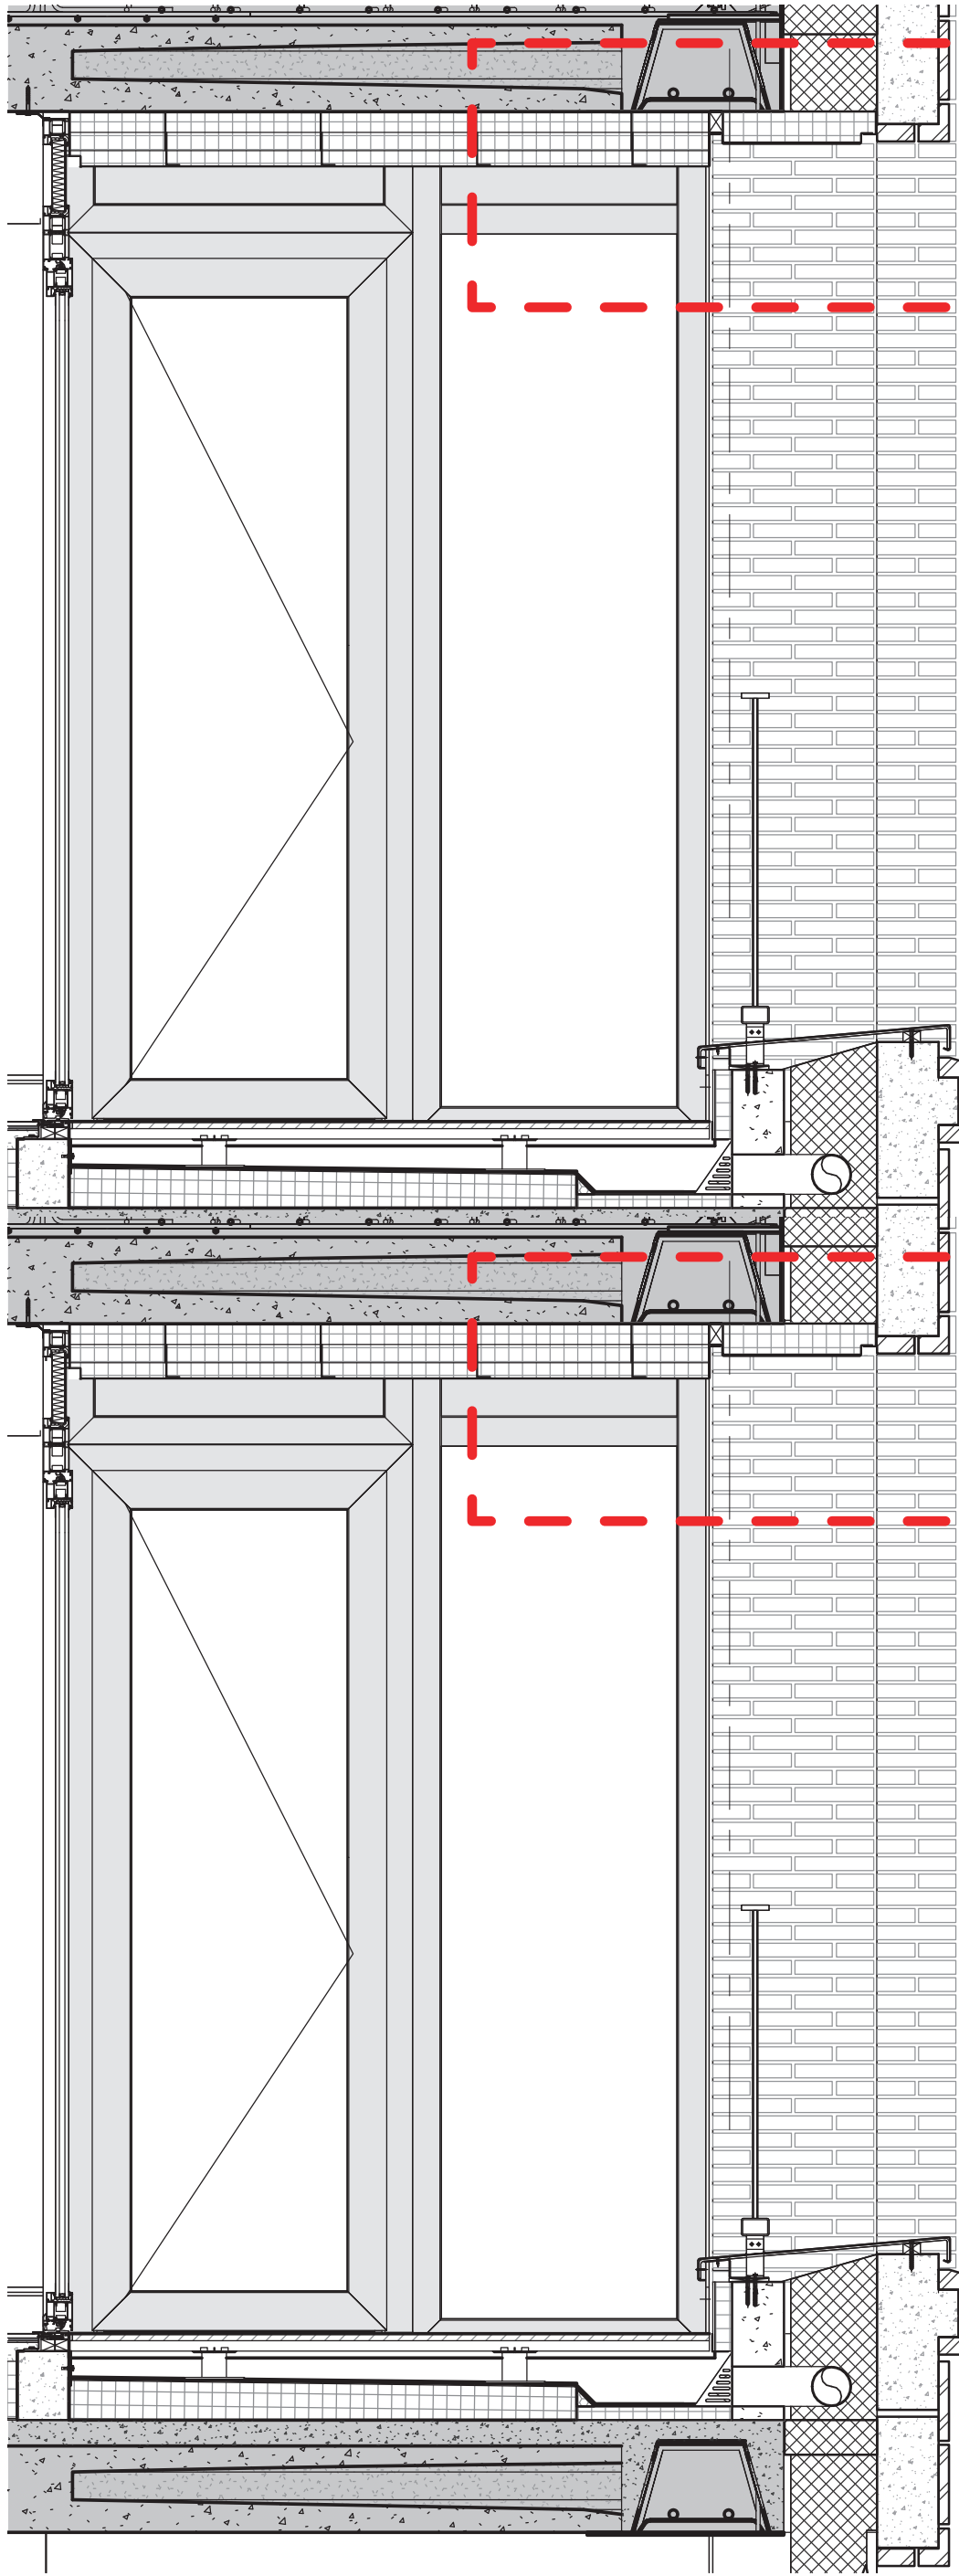

Section

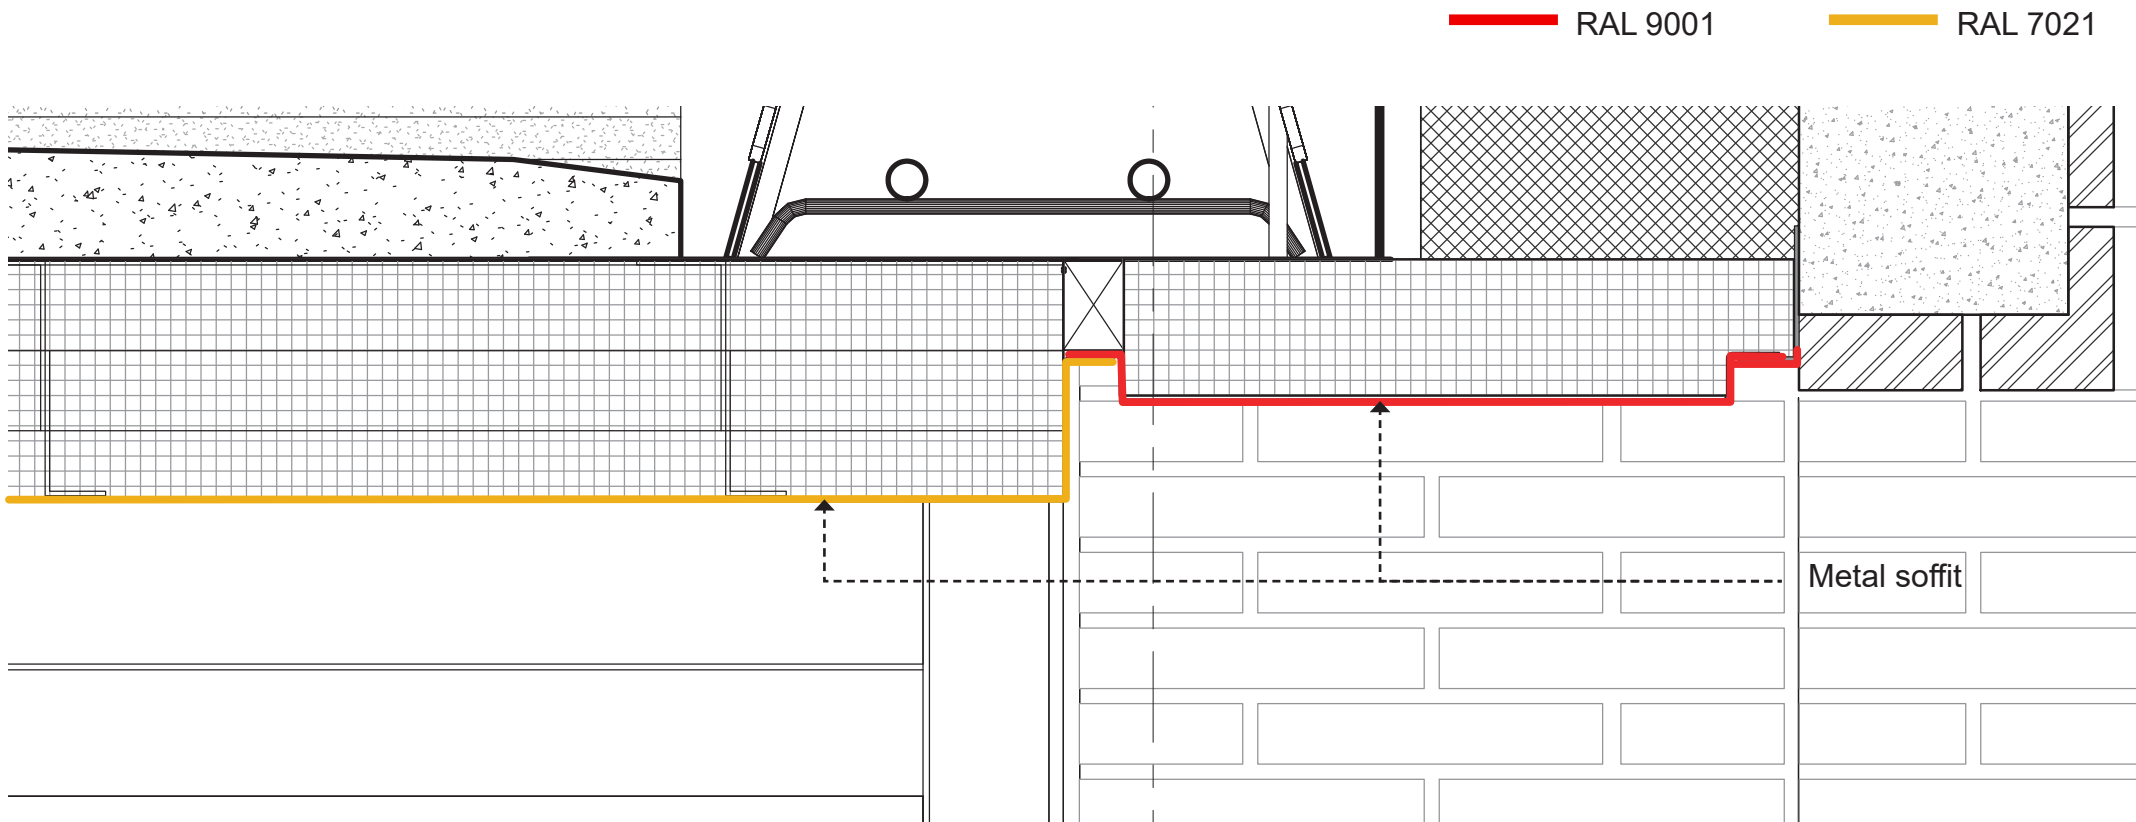

Detail A - 1.5 @ A1

GENERAL NOTES

ALL DIMENSIONS TO BE CHECKED ON SITE PRIOR TO COMMENCEMENT OF ANY WORKS, AND/OR PREPARATION OF ANY SHOP DRAWINGS. SIZES OF AND DIMENSIONS TO ANY STRUCTURAL ELEMENTS ARE INDICATIVE ONLY. SEE STRUCTURAL ENGINEERS DRAWINGS FOR ACTUAL SIZES / DIMENSIONS. SIZES OF AND DIMENSIONS OF ANY SERVICE ELEMENTS ARE INDICATIVE ONLY. SEE SERVICE ENGINEERS DRAWINGS FOR ACTUAL SIZES AND DIMENSIONS. THIS DRAWING TO BE READ IN CONJUNCTION WITH ALL RELEVANT ARCHITECTS DRAWINGS, SPECIFICATIONS AND OTHER CONSULTANTS' INFORMATION.

DO NOT SCALE FROM THIS DRAWING

MATERIALS

1. GLAZED TERRACOTTA CLADDING
2. PPC METAL PROFILED ROOF PLANT ENCLOSURE
3. GREY BASALT STONE CLADDING
4. GREY PPC ALUMINIUM WINDOWS
5. BLACK PPC ALUMINIUM SHOPFRONT WINDOWS
6. PPC STEEL BALUSTRAD
7. GREY / BUFF NARROW GAUGE BRICKWORK
8. DARK GREY PPC METAL LOUVRED SCREEN
9. DARK GREY PPC METAL CANOPY
10. GREY PPC METAL BALUSTRADE
11. PPC METAL COPING
12. BACK PAINTED GLASS
13. DARK GREY PPC METAL SANDWICH PANEL
14. DRAK GREY METAL OVER PANEL AND PANEL DOOR

P01	ISSUED FOR PLANNING	03.04.24	CL
Rev:	Description:	Date:	Initials:
		DD.MM.YY	

Drawing Status:	Scale @ A1:
PLANNING	Revision:
	P01

Drawing Number:	Drawn By:	CL
TCR-PDP-ZZ-ZZ-DR-A-03501	Checked By:	CL

Drawing Title:
Recessed Balconies Level 01-02 - Morwell Street East Elevation

Project No:	Project: 247 TOTTENHAM COURT ROAD
2204	Client: KIER GROUP PLC