

Do not scale. Figured dimensions only to be taken from this drawing. Check dimensions on site & report discrepancies to the architect.


This Drawing is protected by copyright. ©

All areas have been measured from current drawings. They may vary because of (EG) survey, design development, construction tolerances, statutory requirements or re-definition of the areas to be measured.


Key plan

Key:


Proposed relocated PV panels (4)

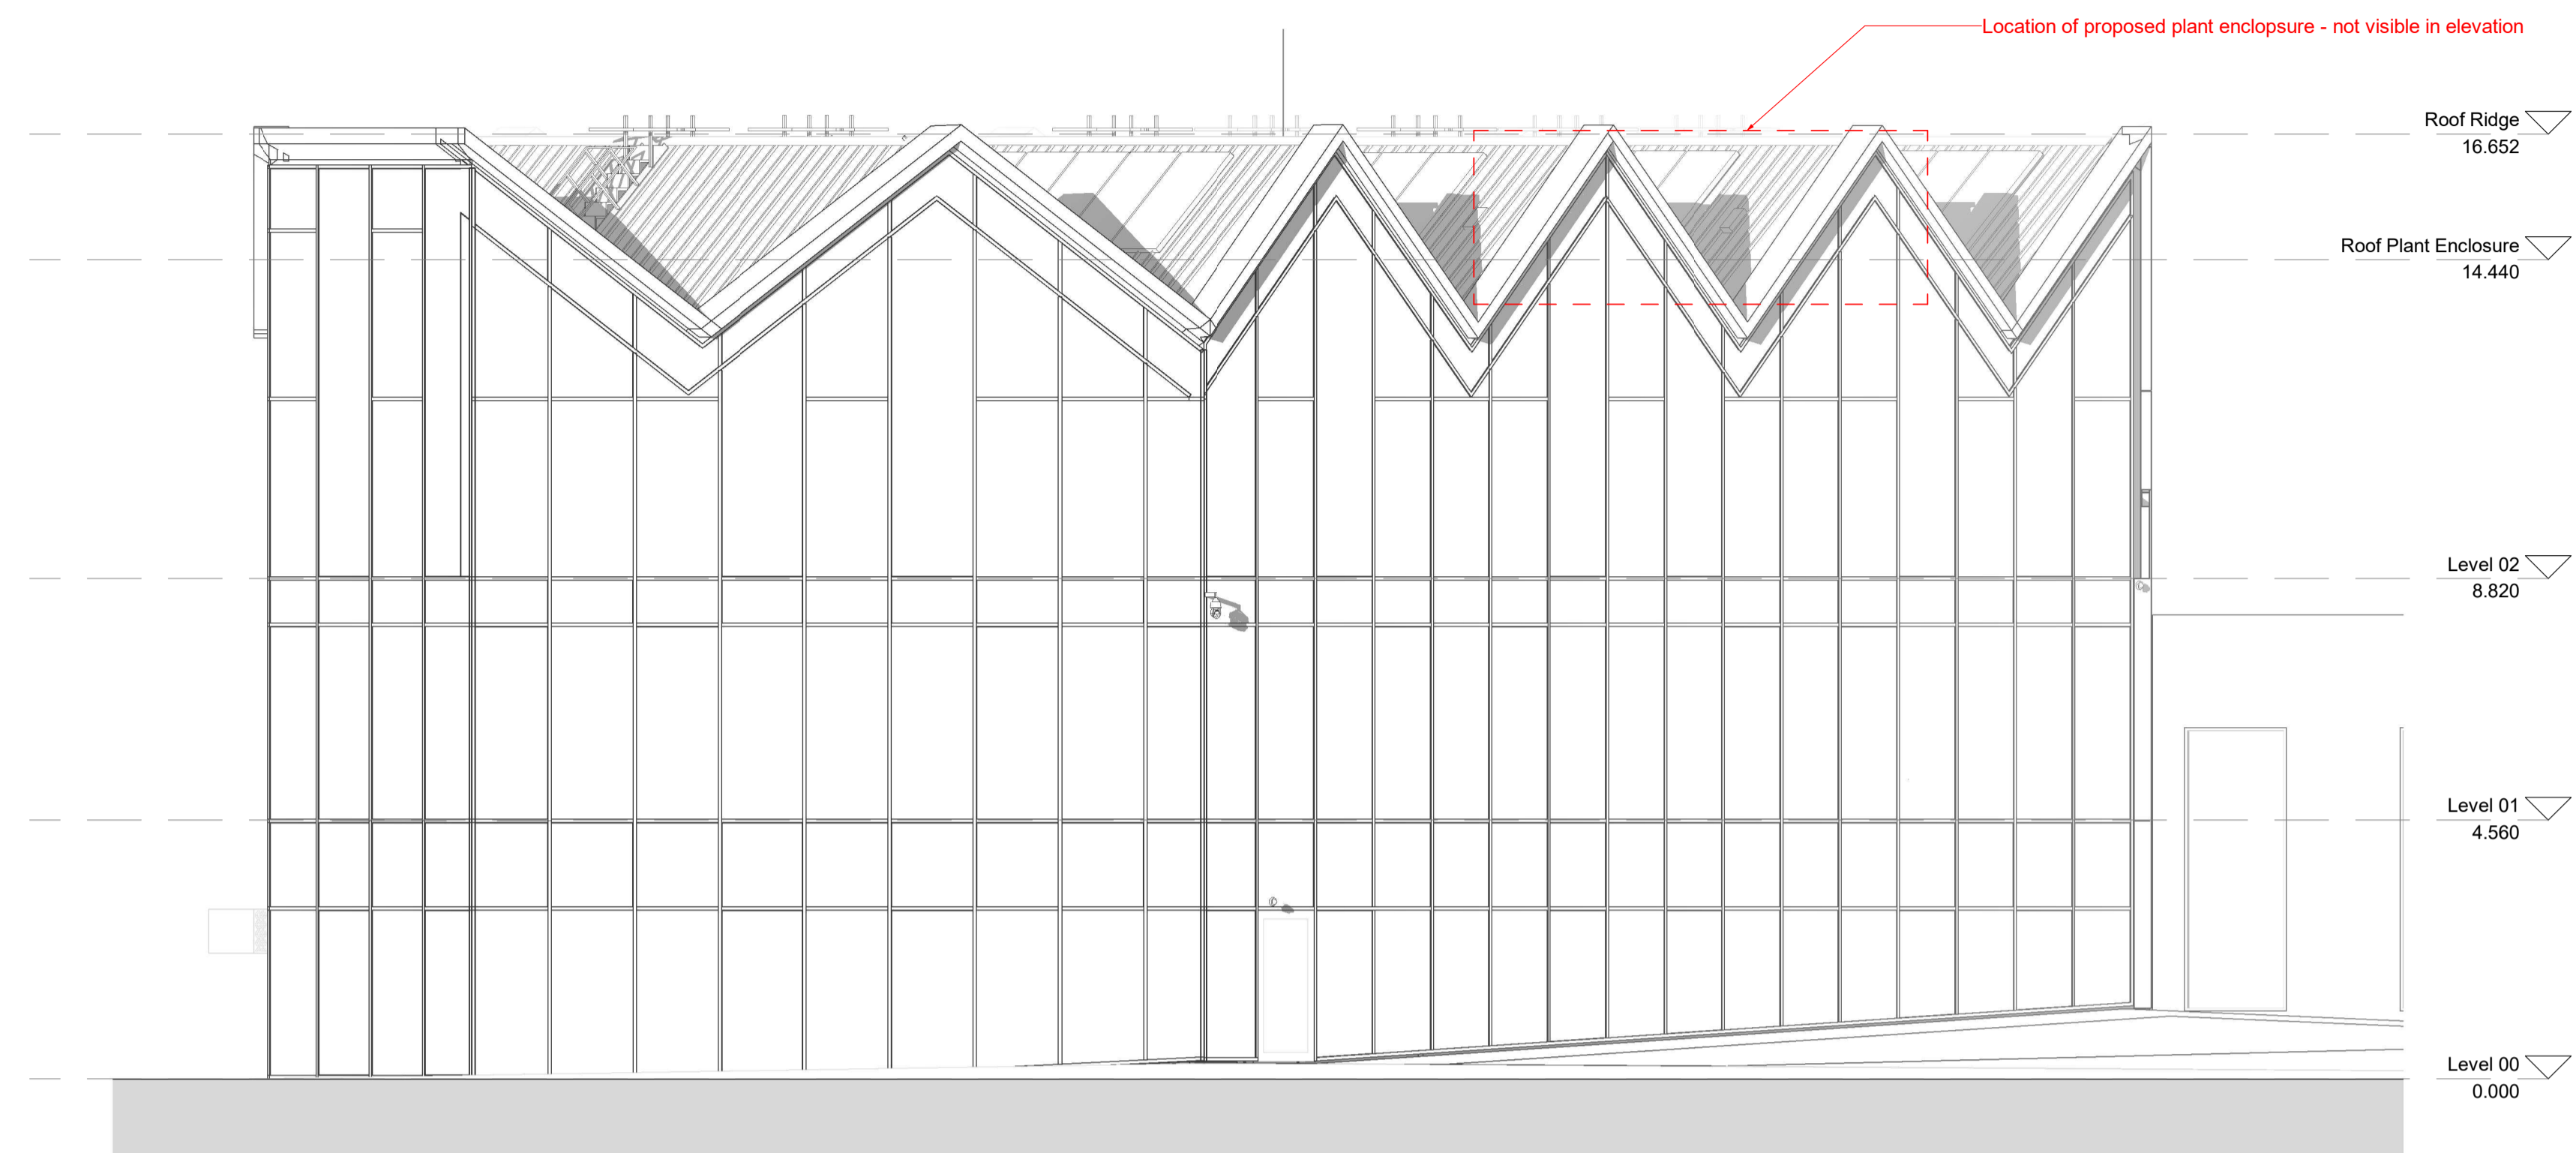

1 East Elevation
1:100

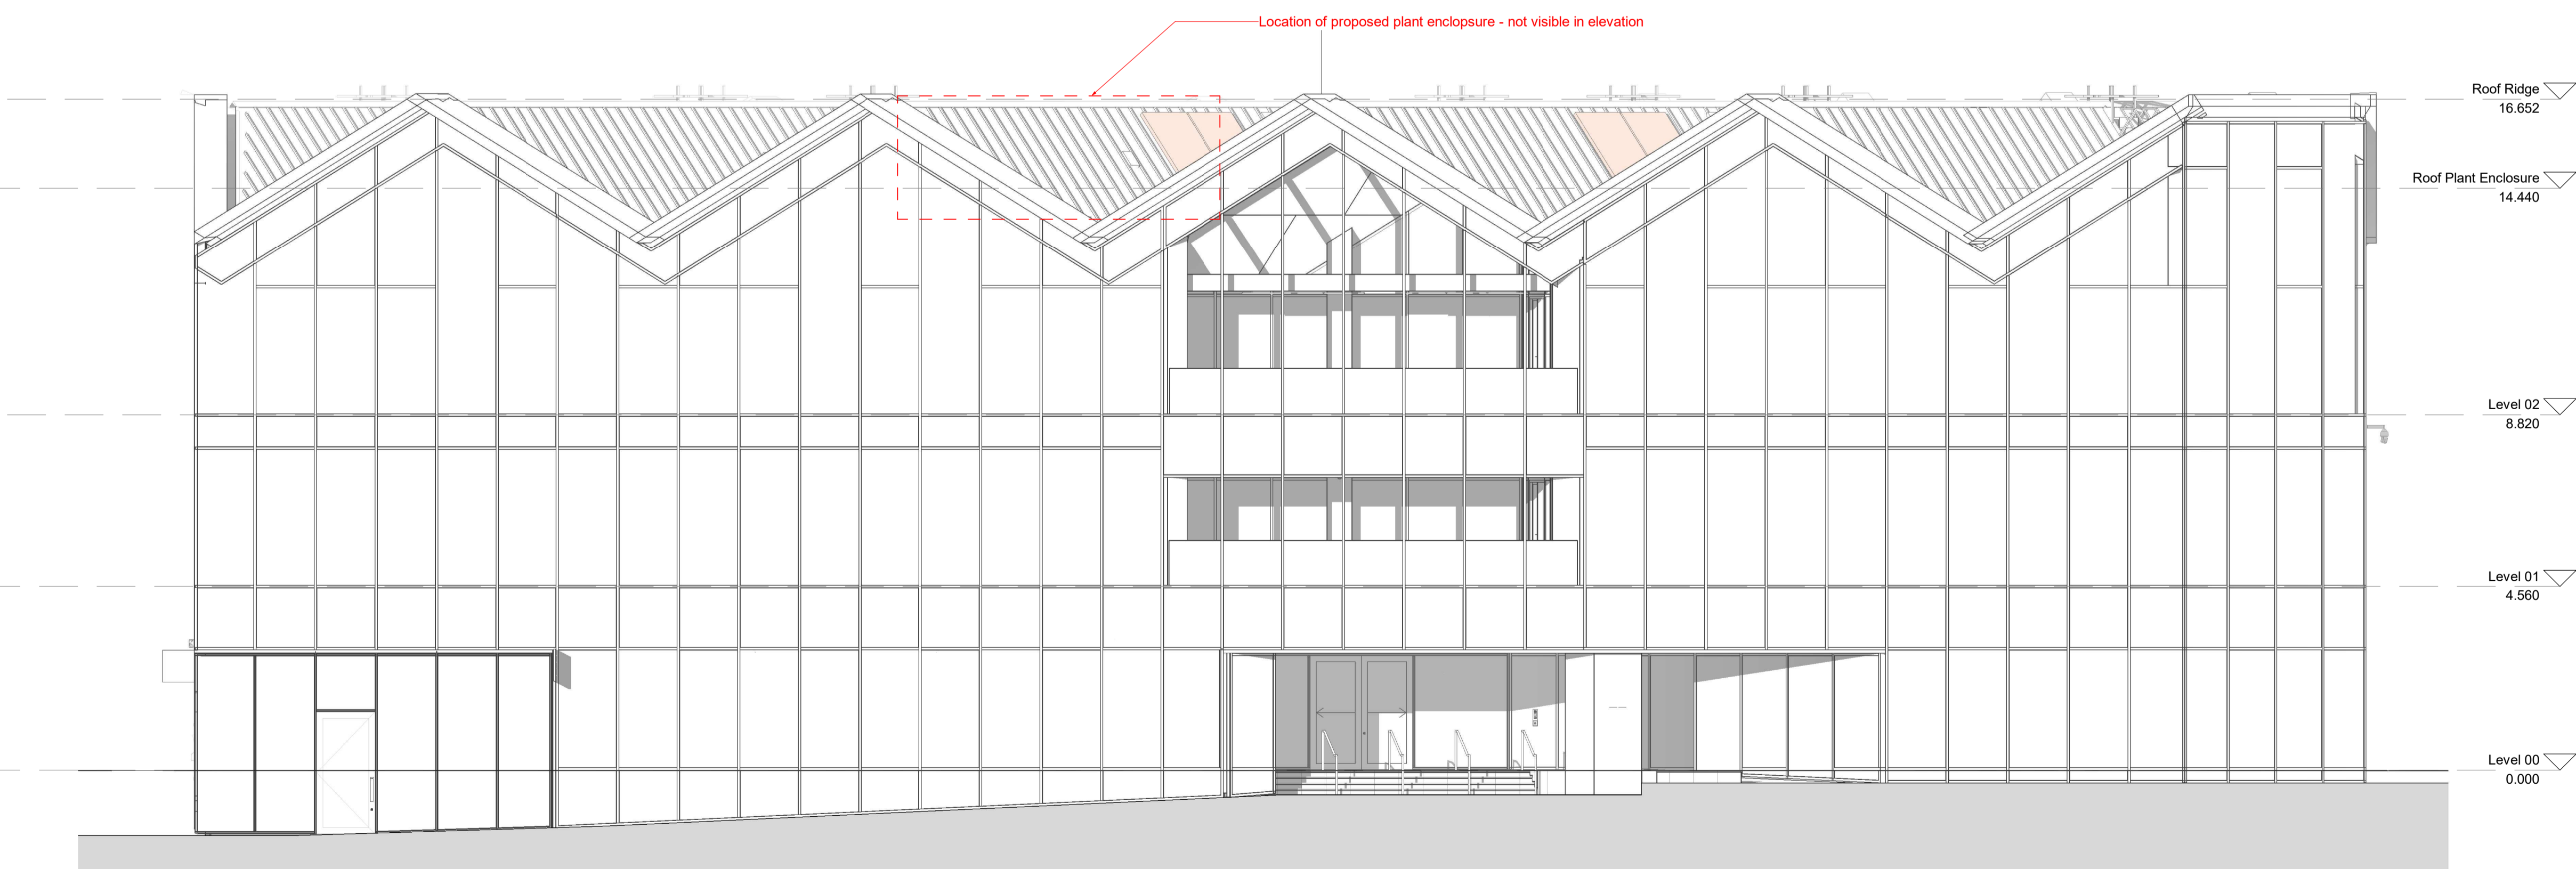

2 South Elevation
1:100

 

No.	Suit.	Date	Comment	Drawn	Checked
Rev					

Issue Purpose
Information
tp bennett
One America Street | London SE1 ONE UK +44 (0) 20 7208 2000
www.tpennett.com

Project
**Google DeepMind X1
Kings Cross
London**

Drawing Title
**Elevations
Proposed
Sheet 1/2**

Drawn	Date	Scale @ A1
SE	14/03/2024	1:100

Project	Originator	Volume	Level	Type	Role	Number	Subsidiary	Revision
UKLONX1P2	TPB	XX	ZZ	DR	I	04301	S2	P01