



1 West Elevation
1 : 100

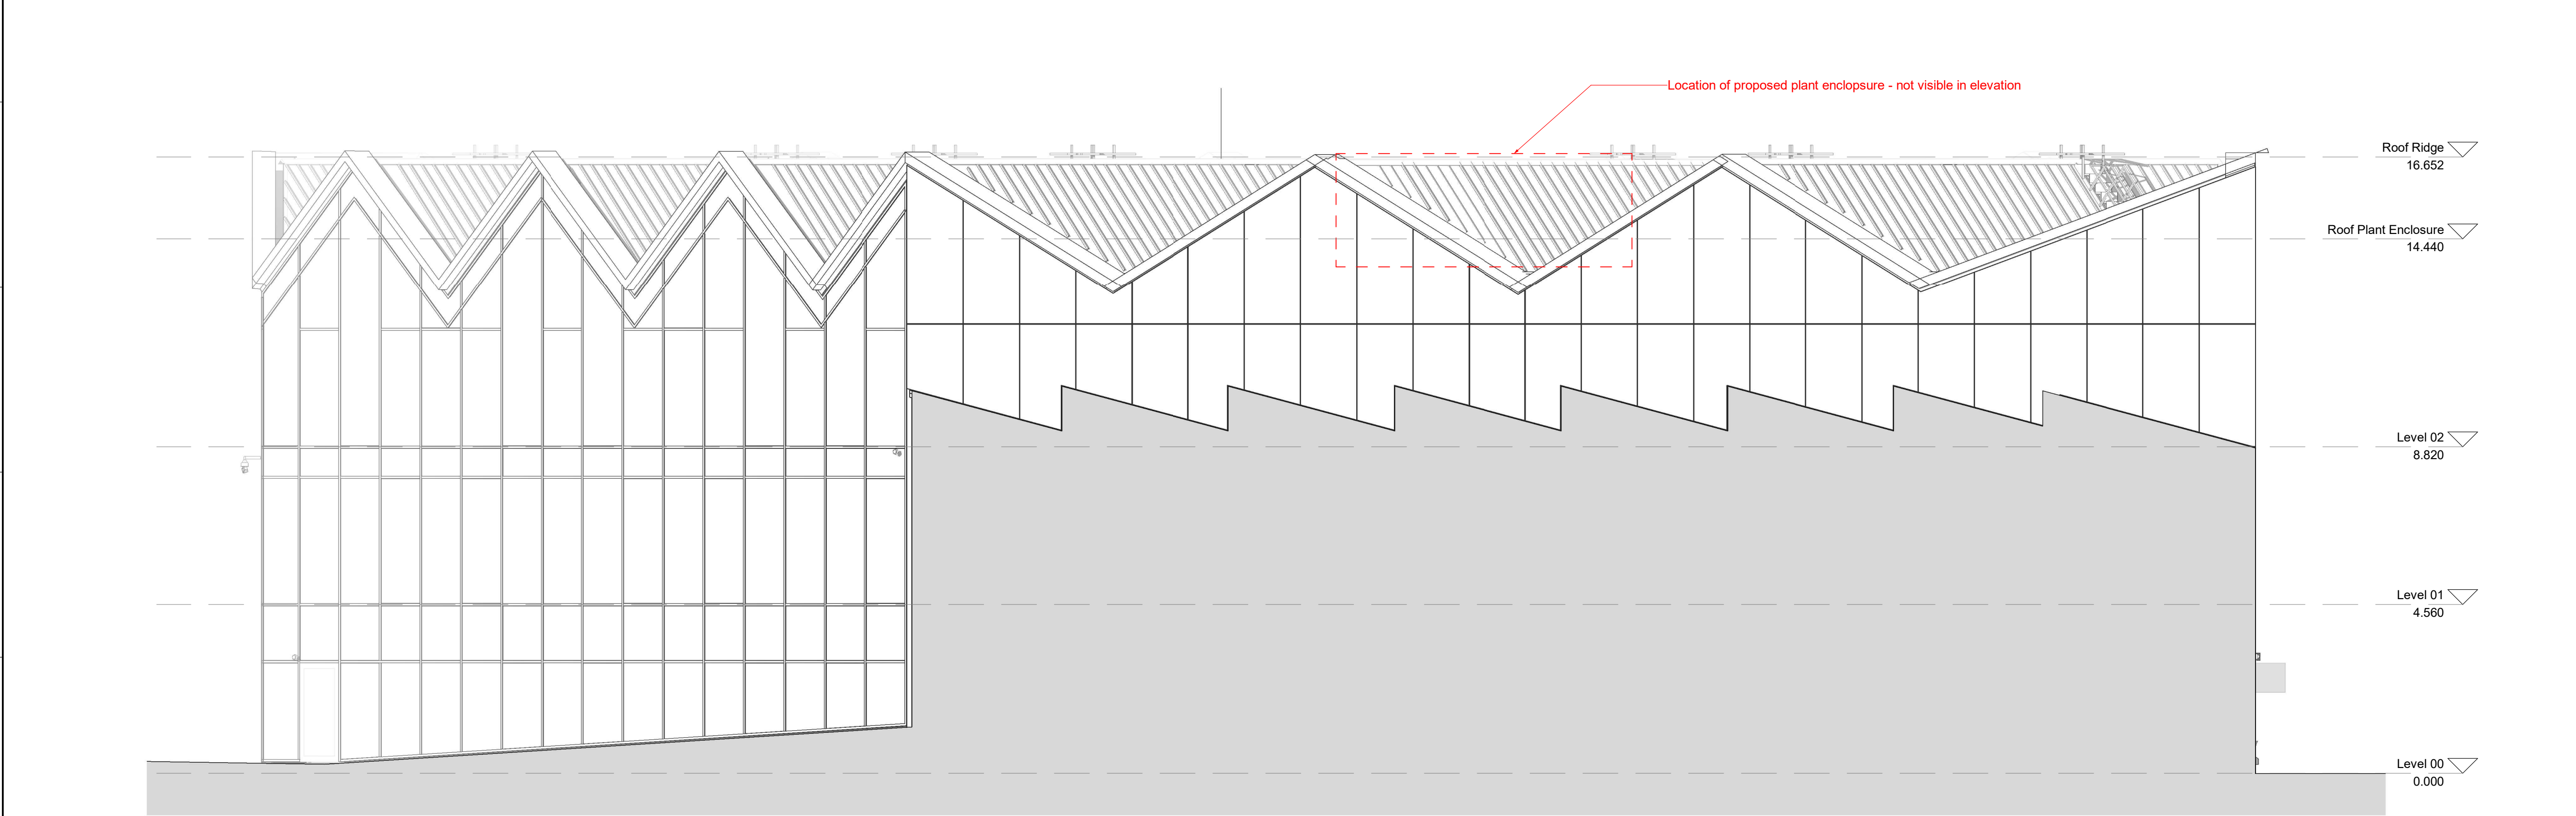

2 North Elevation
1 : 100

 

Do not scale. Figured dimensions only to be taken from this drawing. Check dimensions on site & report discrepancies to the architect.

This Drawing is protected by copyright. ©

All areas have been measured from current drawings. They may vary because of (EG) survey, design development, construction tolerances, statutory requirements or re-definition of the areas to be measured.

Key plan

Issue Purpose			
No.	Suit.	Date	Comment
Revs			

Information			
tp bennett			
One America Street London SE1 0NE UK +44 (0) 20 7208 2000			
www.tpbenntt.com			

Project			
Google DeepMind XI			
Kings Cross			
London			
Drawing Title			
Elevations			
Proposed			
Sheet 2/2			

Drawn	Date	Scale @ A1
SE	14/03/2024	1 : 100

Project	Originator	Volume	Level	Type	Role	Number	Suitability	Revision
---------	------------	--------	-------	------	------	--------	-------------	----------

UKLONX1P2 TPB XX ZZ DR I 04302 S2 P01

BIM Model Ref: UKLONX1P2-TPB-XX-ZZ-M3-I-00001-S1-P01