

# 61 Redington Road, Hampstead


Design copyright is vested in the Company below from whom consent must be obtained for copying or reproducing this drawing.

## PLANNING




SCALE 1:50


Please Note:  
Drawing to be read in conjunction with proposed landscaping details submitted by Charlotte Rowe Garden Design

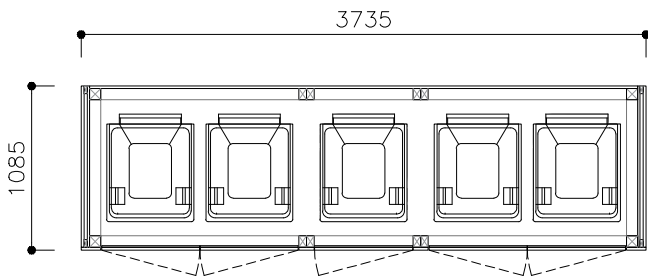


PLAN

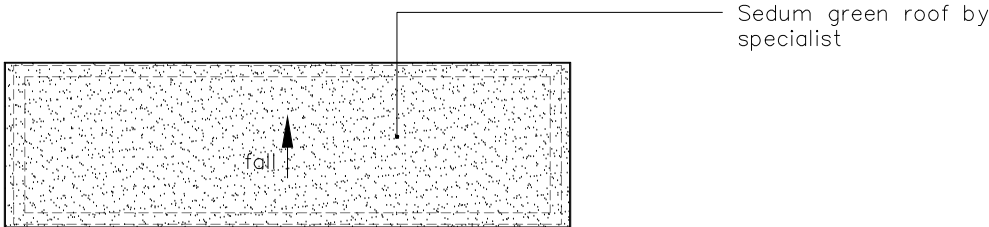


ROOF PLAN

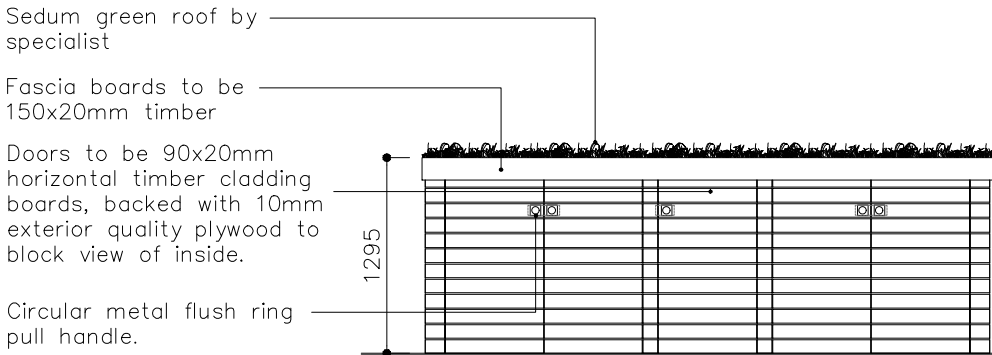

FRONT ELEVATION

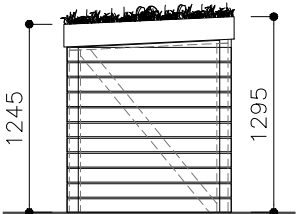

LEFT SIDE ELEVATION

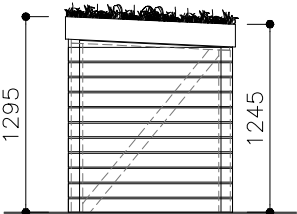

RIGHT SIDE ELEVATION

# Proposed Bin Enclosure



**ASHBY DESIGN**

13 Arm & Sword Lane  
Old Hatfield - Herts - AL9 5EH  
www.AshbyDesign.co.uk  
01707 270 077

Project 61 Redington Road, Hampstead		Title Proposed Bin Enclosure	
Scale 1:50 @ A3	Date March 24'	Drawn NJB	Checked APM
Drawing No. 552/22/FUL/PL10.04		Revision -	