

Notes

1. Do not scale from drawing.
2. All dimensions in millimeters unless noted otherwise.
3. No deviation may be made from the details shown on this drawing without the prior permission of the architect.  
Any discrepancy between this and any other documents shall be referred immediately to the architect. IF IN DOUBT ASK.

Revisions


P1 07/02/24 Issued for planning

ROWLANDS ARCHITECTURE

13 Pencisely Rise  
Cardiff  
CF5 1DX

T. 07725 557198

|               |                           |         |                    |
|---------------|---------------------------|---------|--------------------|
| Client        | VALE DEVELOPMENTS LTD     |         |                    |
| Project       | 21 Solent Road            |         |                    |
| Drawing Title | First Floor Plan Proposed |         |                    |
| Scale         | 1:50/A3                   | Date    | NOV 2023           |
| Job no.       | 2313                      | Dwg no. | L(01)01 Rev no. P1 |

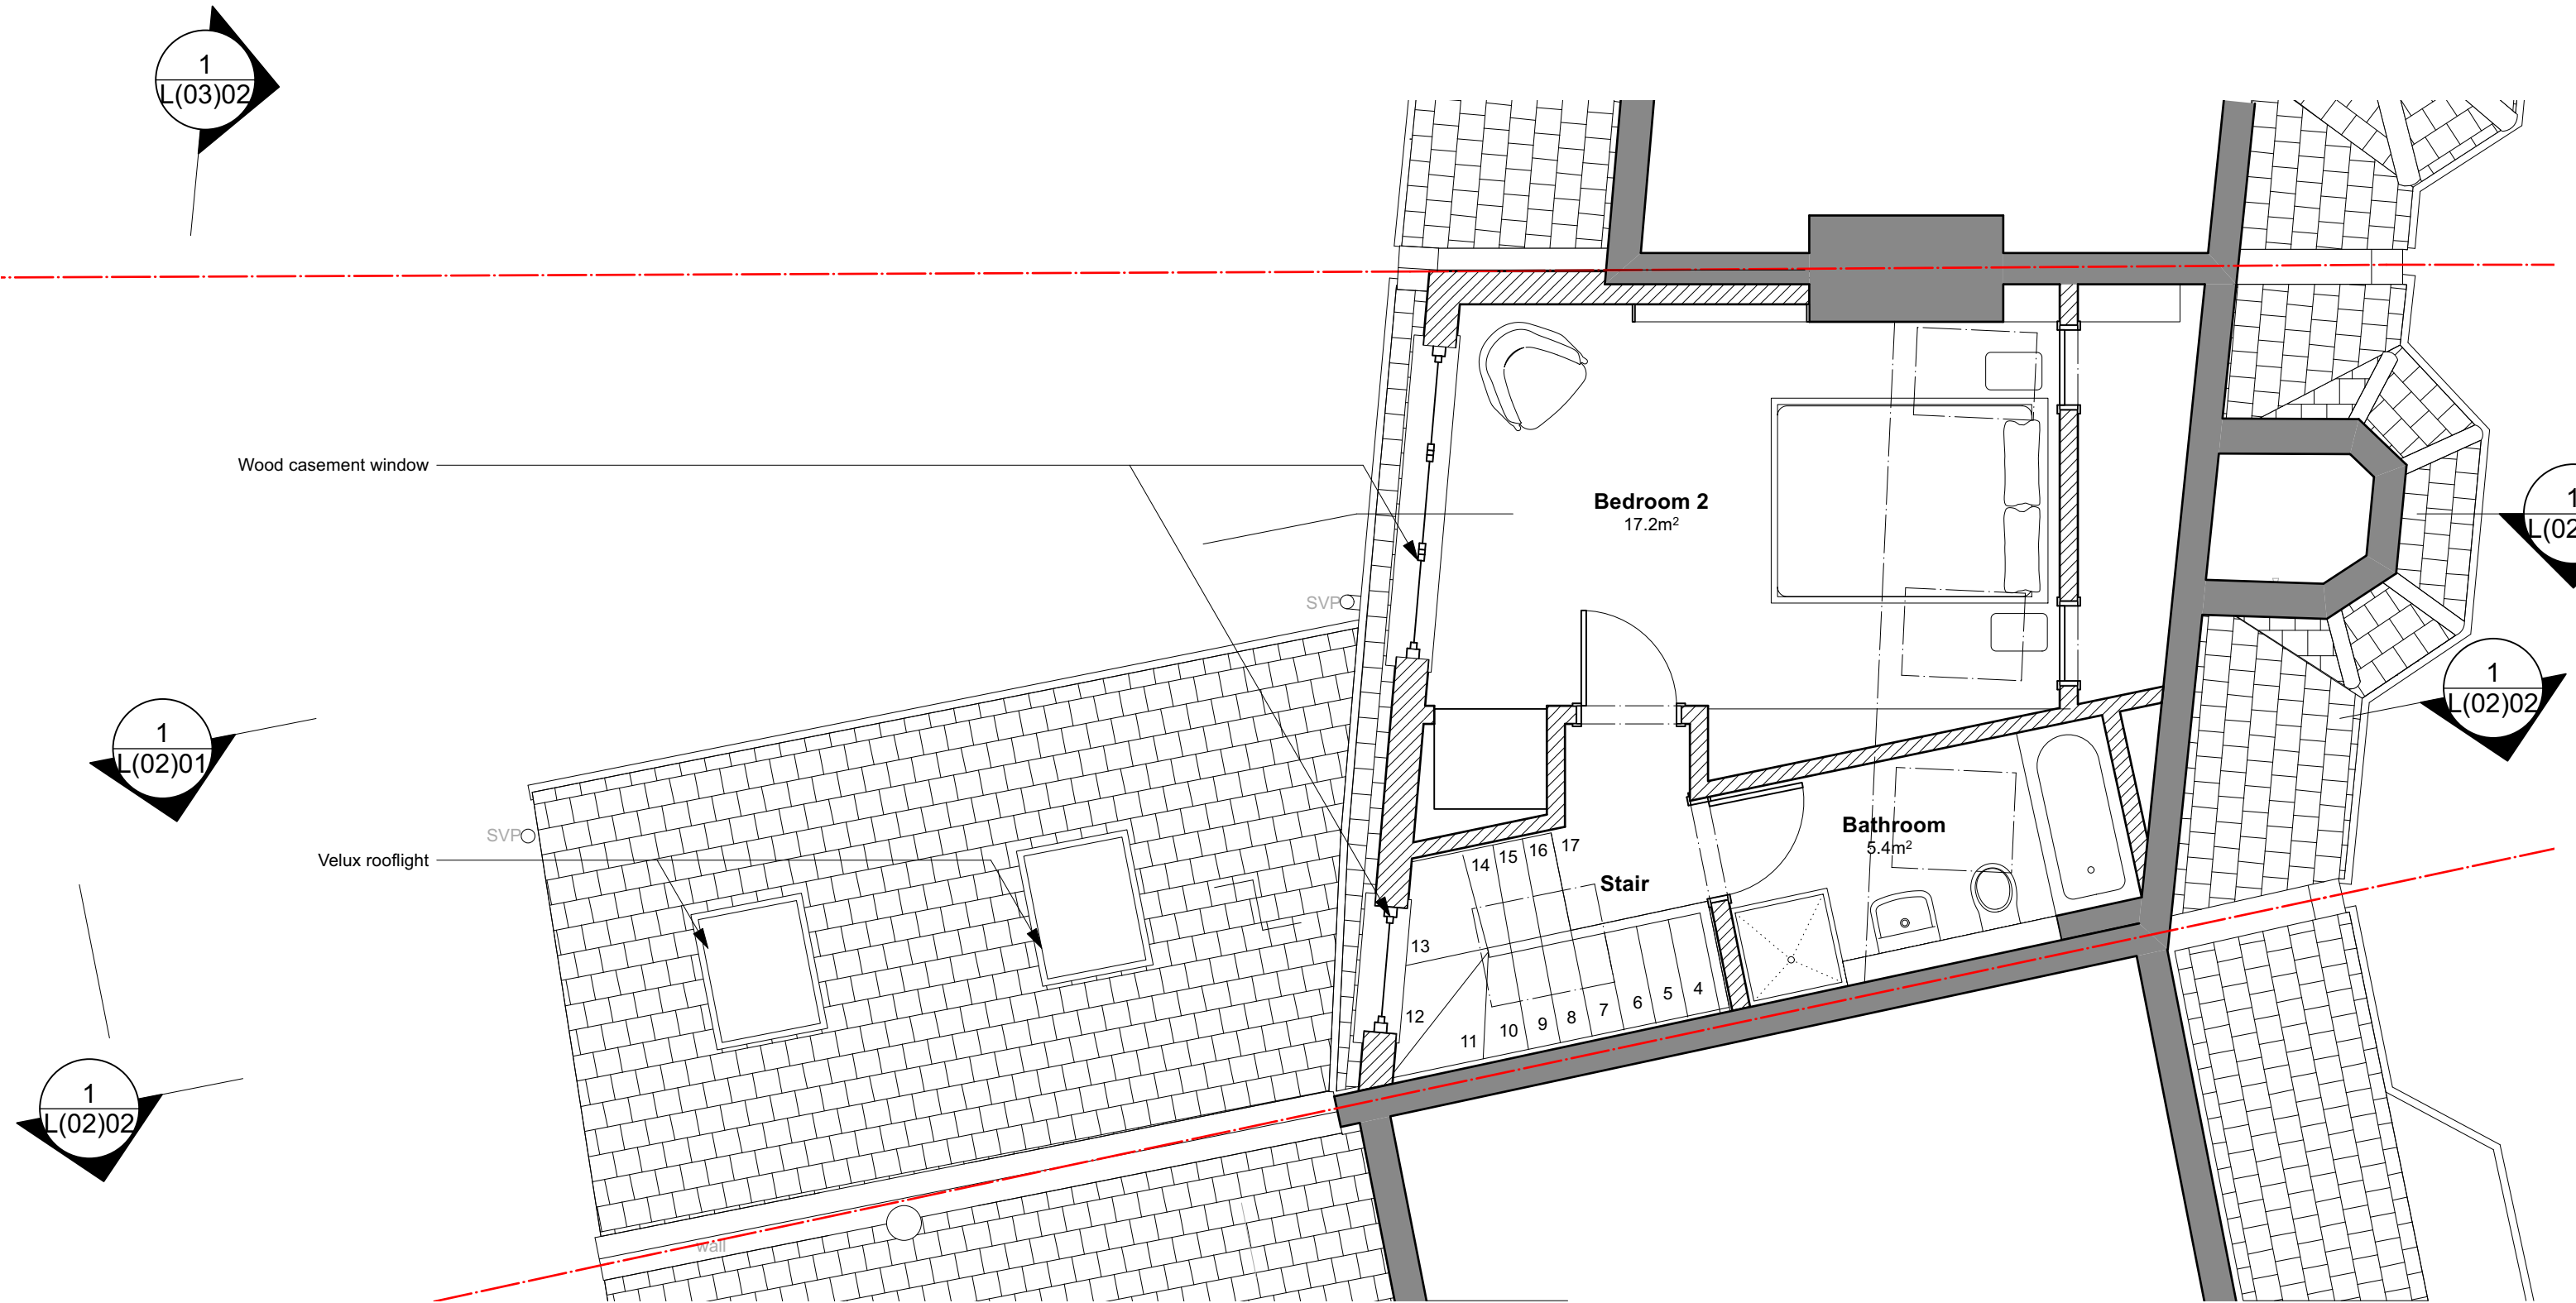

Notes

- 1. Do not scale from drawing.
- 2. All dimensions in millimeters unless noted otherwise.
- 3. No deviation may be made from the details shown on this drawing without the prior permission of the architect.  
Any discrepancy between this and any other documents shall be referred immediately to the architect. IF IN DOUBT ASK.

Revisions



P1      07/02/24      Issued for planning

ROWLANDS ARCHITECTURE

13 Pencisely Rise  
Cardiff  
CF5 1DX

T. 07725 557198

|               |                       |         |                      |
|---------------|-----------------------|---------|----------------------|
| Client        | VALE DEVELOPMENTS LTD |         |                      |
| Project       | 21 Solent Road        |         |                      |
| Drawing Title | Loft Plan Proposed B  |         |                      |
| Scale         | 1:50/A3               | Date    | NOV 2023             |
| Job no.       | 2313                  | Dwg no. | L(01)02/B Rev no. P1 |

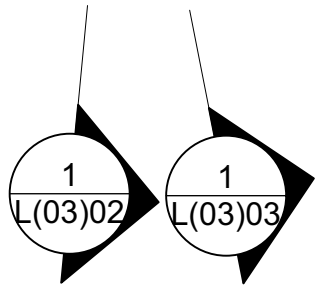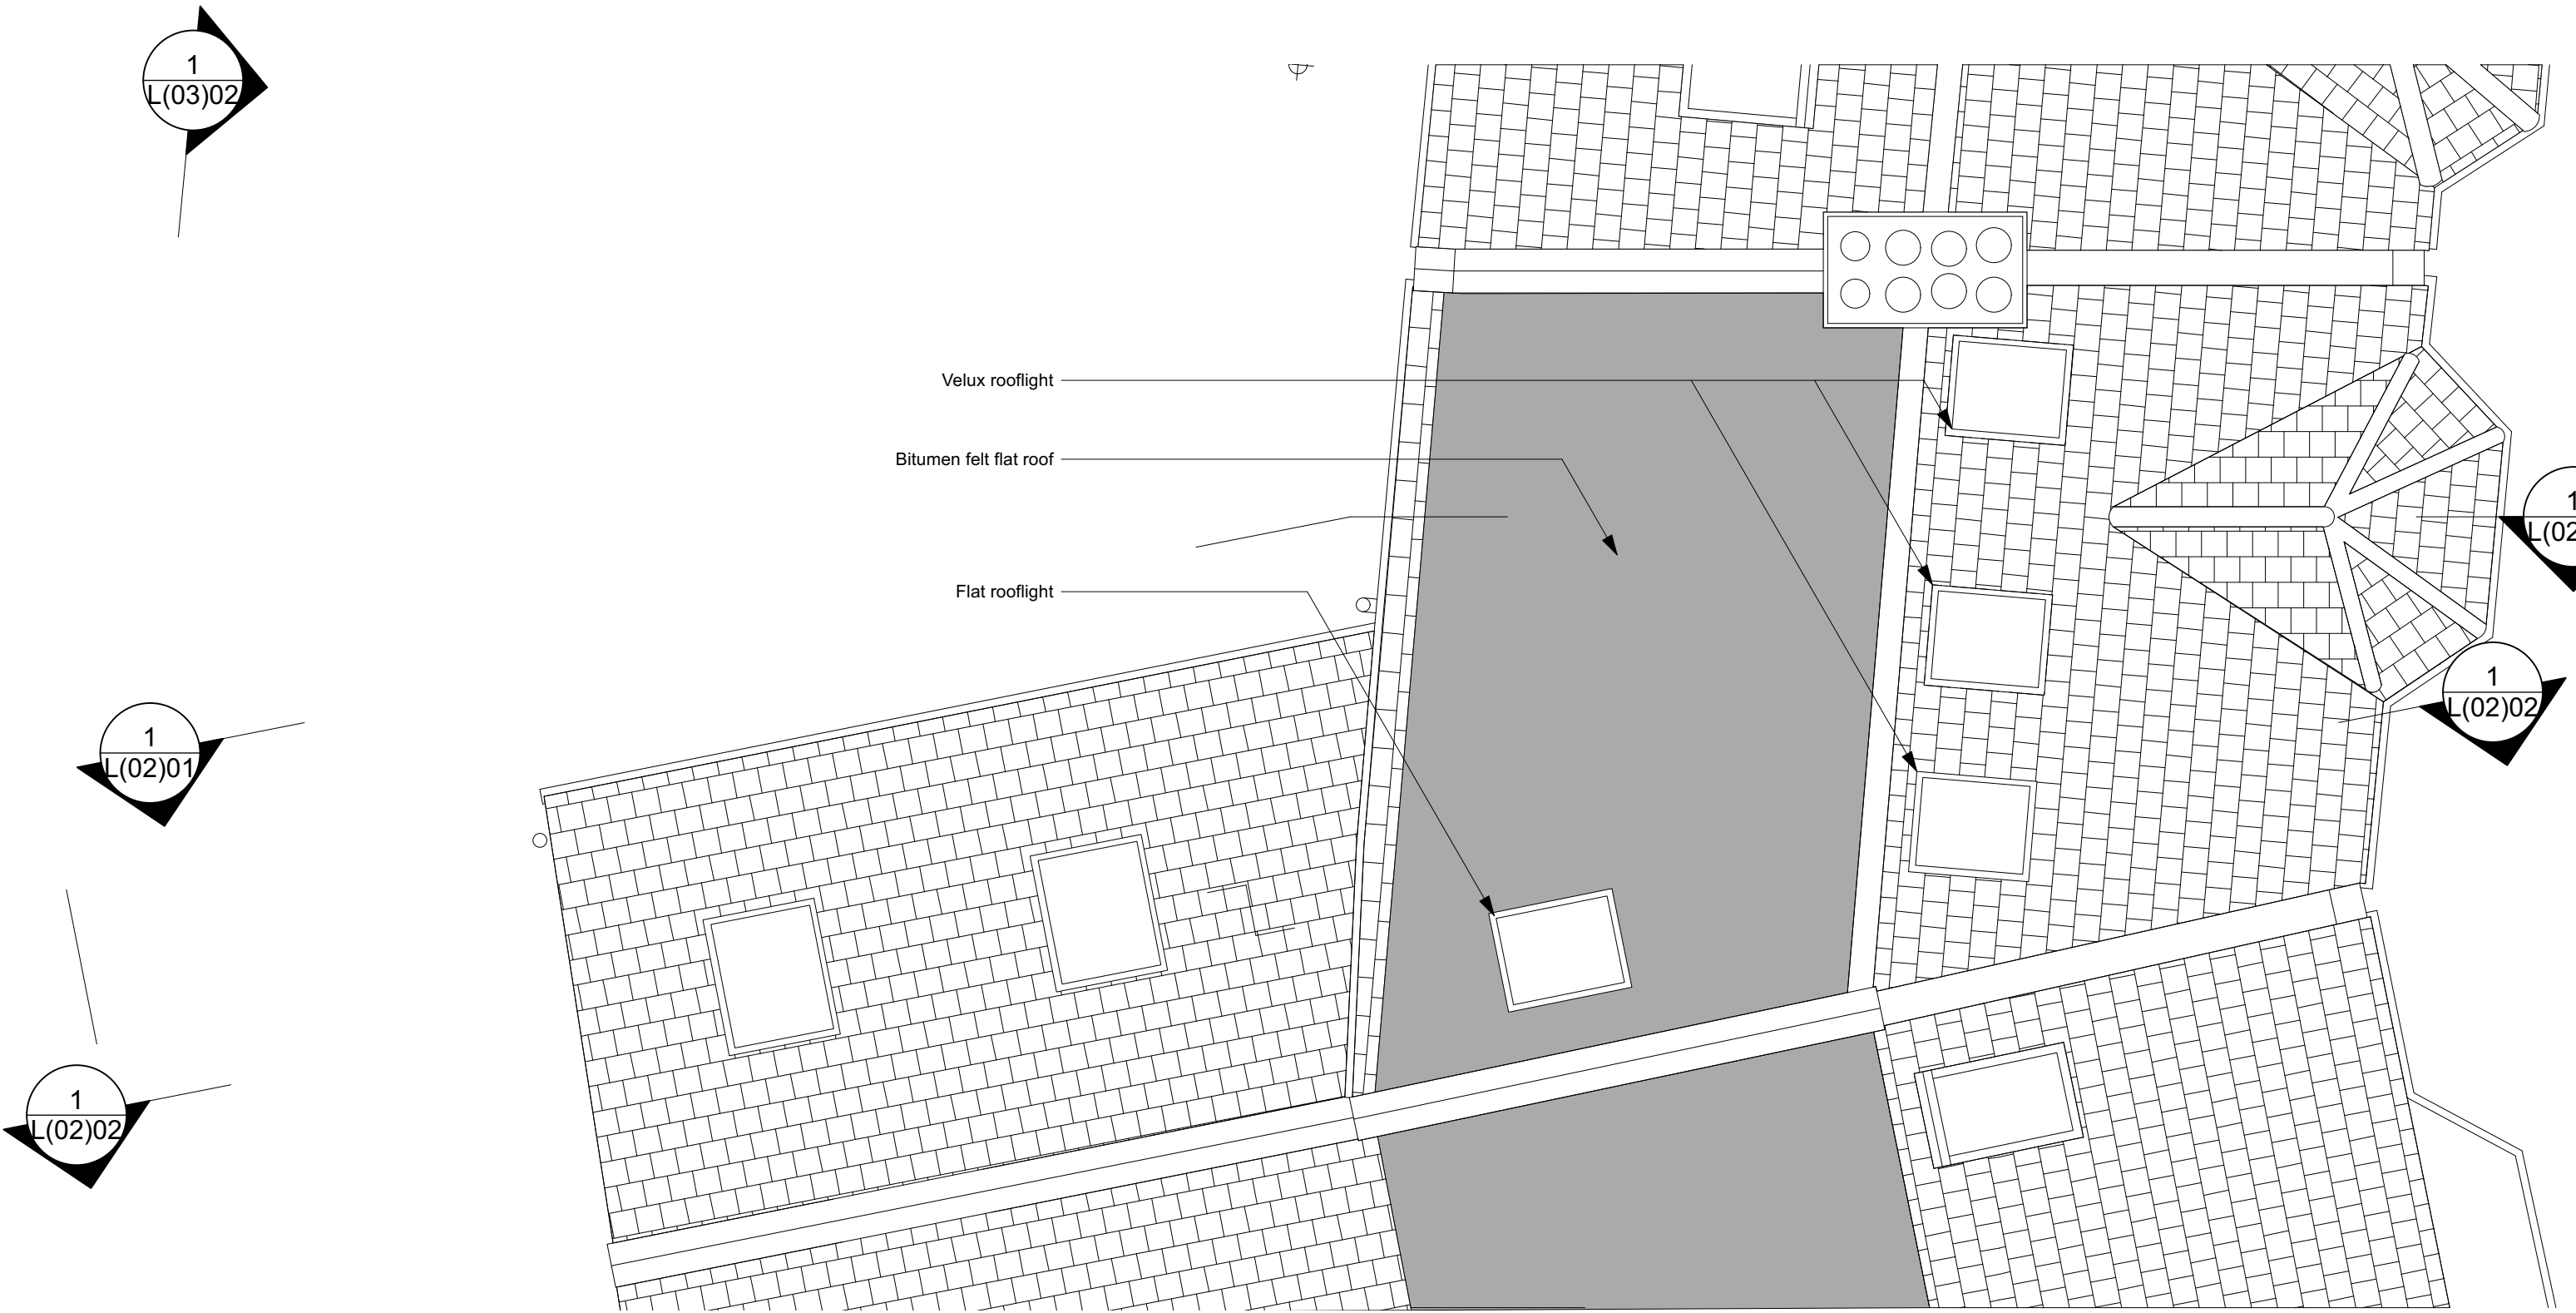

Notes

- 1. Do not scale from drawing.
  - 2. All dimensions in millimeters unless noted otherwise.
  - 3. No deviation may be made from the details shown on this drawing without the prior permission of the architect.
- Any discrepancy between this and any other documents shall be referred immediately to the architect. IF IN DOUBT ASK.

Revisions

P1      07/02/24      Issued for planning

ROWLANDS ARCHITECTURE

13 Pencisely Rise  
Cardiff  
CF5 1DX

T. 07725 557198

|               |                       |         |                         |
|---------------|-----------------------|---------|-------------------------|
| Client        | VALE DEVELOPMENTS LTD |         |                         |
| Project       | 21 Solent Road        |         |                         |
| Drawing Title | Roof Plan Proposed    |         |                         |
| Scale         | 1:50/A3               | Date    | NOV 2023                |
| Job no.       | 2313                  | Dwg no. | L(01)03      Rev no. P1 |



Notes

1. Do not scale from drawing.  
2. All dimensions in millimeters unless noted otherwise.  
3. No deviation may be made from the details shown on this drawing without the prior permission of the architect.  
Any discrepancy between this and any other documents shall be referred immediately to the architect. IF IN DOUBT ASK.

Revisions


|    |          |                     |
|----|----------|---------------------|
| P1 | 07/02/24 | Issued for planning |
| P2 | 05/04/24 | Screen added        |

ROWLANDS ARCHITECTURE

13 Pencisely Rise  
Cardiff  
CF5 1DX

T. 07725 557198

|               |                       |         |                    |
|---------------|-----------------------|---------|--------------------|
| Client        | VALE DEVELOPMENTS LTD |         |                    |
| Project       | 21 Solent Road        |         |                    |
| Drawing Title | Section AA Proposed   |         |                    |
| Scale         | 1:50/A3               | Date    | NOV 2023           |
| Job no.       | 2313                  | Dwg no. | L(02)01 Rev no. P2 |

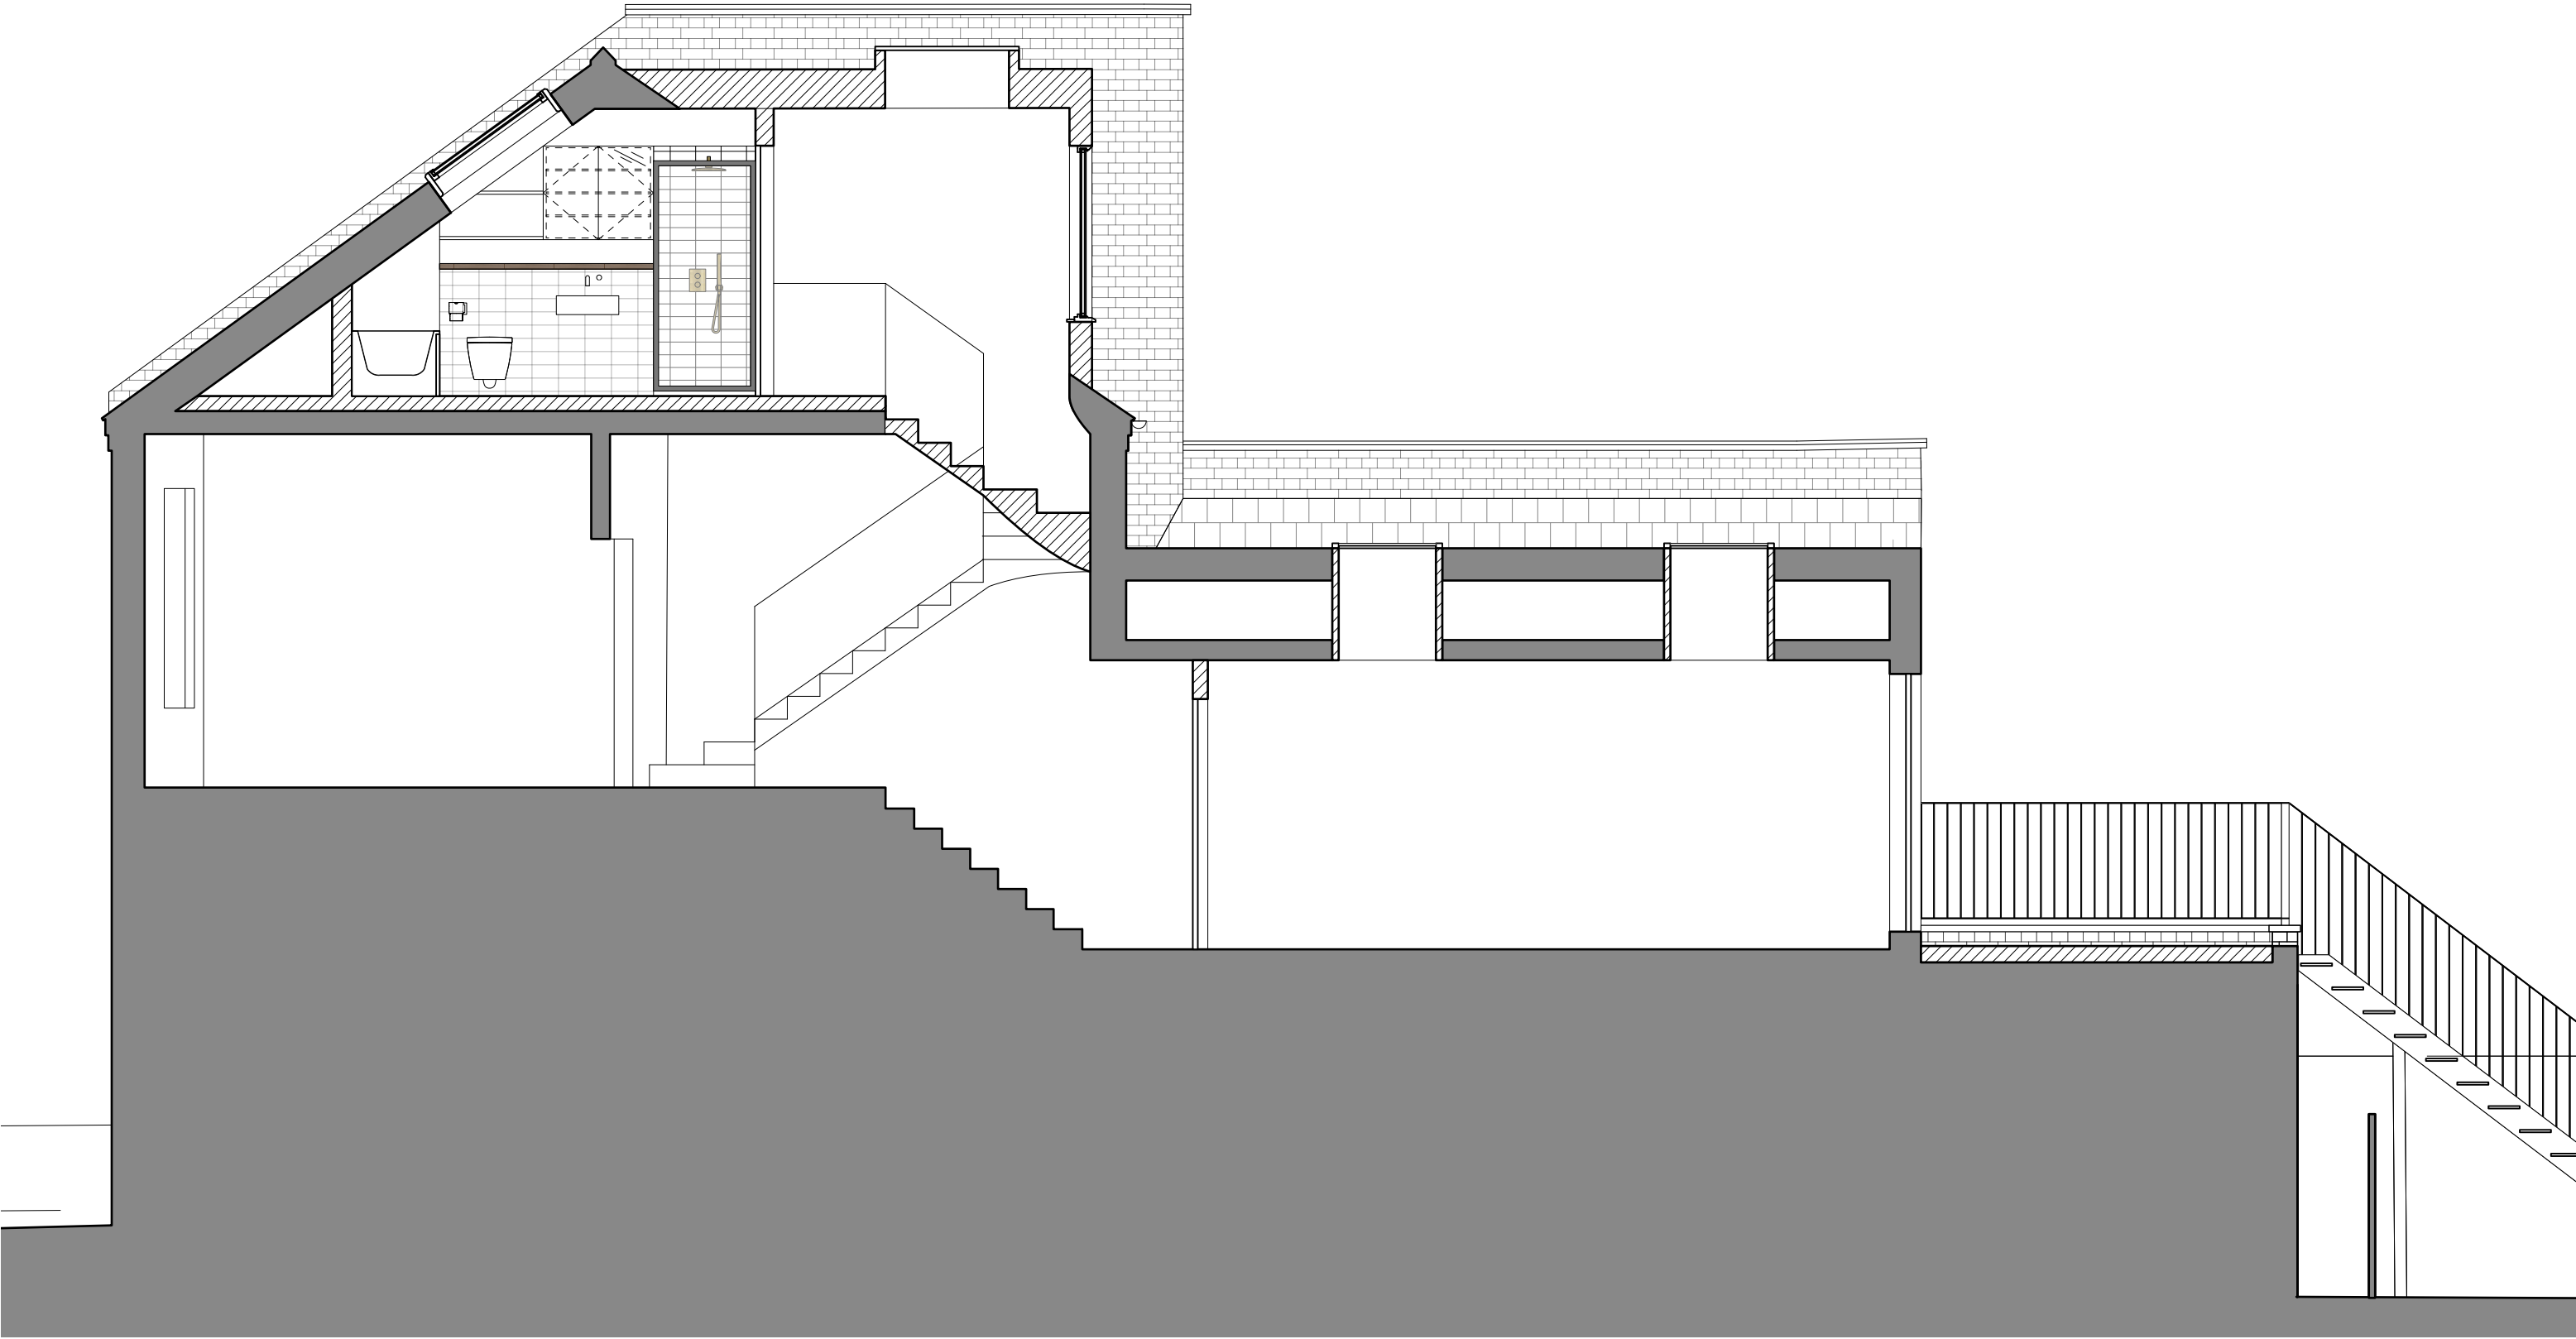

Notes

1. Do not scale from drawing.  
2. All dimensions in millimeters unless noted otherwise.  
3. No deviation may be made from the details shown on this drawing without the prior permission of the architect.  
Any discrepancy between this and any other documents shall be referred immediately to the architect. IF IN DOUBT ASK.

Revisions



P1      07/02/24      Issued for planning

ROWLANDS ARCHITECTURE

13 Pencisely Rise  
Cardiff  
CF5 1DX

T. 07725 557198

|               |                       |         |                           |
|---------------|-----------------------|---------|---------------------------|
| Client        | VALE DEVELOPMENTS LTD |         |                           |
| Project       | 21 Solent Road        |         |                           |
| Drawing Title | Section AA Existing   |         |                           |
| Scale         | 1:50/A3               | Date    | NOV 2023                  |
| Job no.       | 2313                  | Dwg no. | L(02)02      Rev no.   P1 |

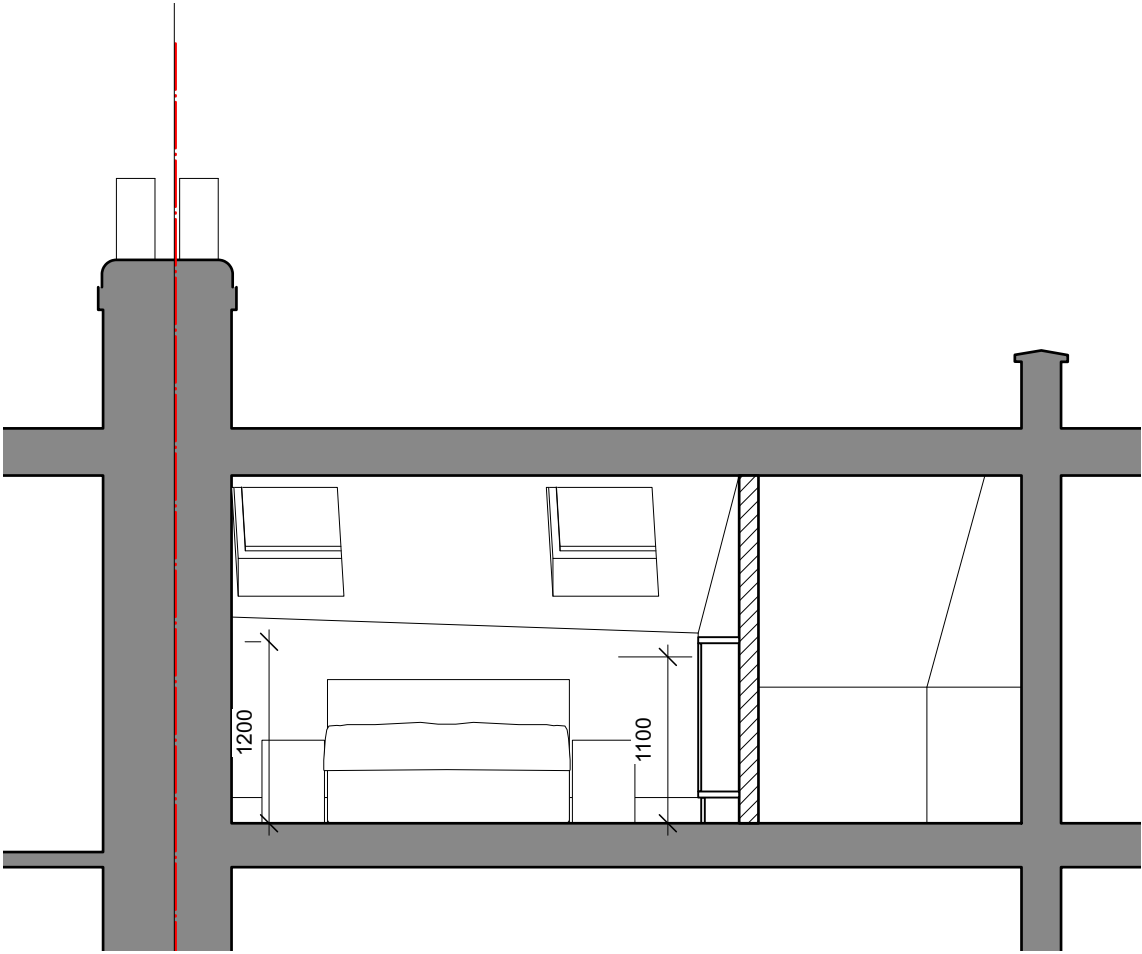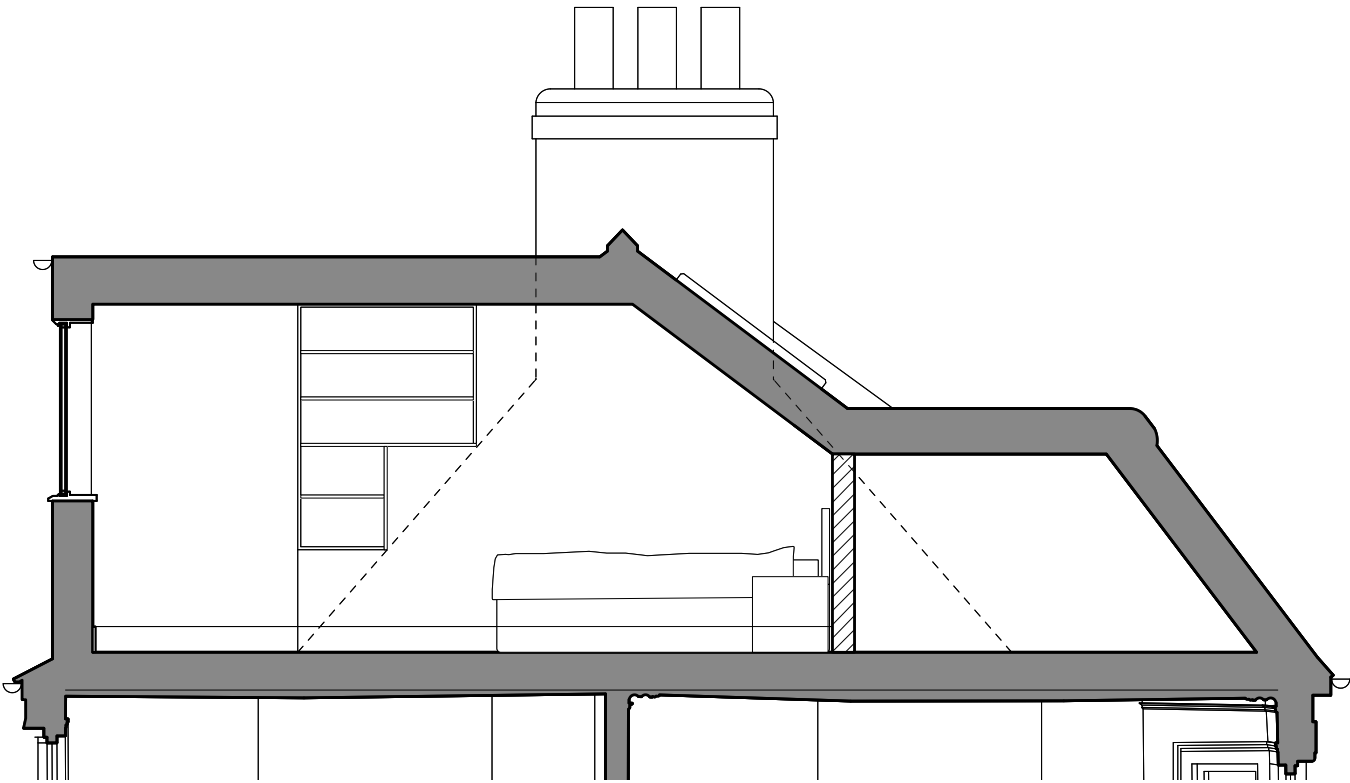

Notes

- 1. Do not scale from drawing.
  - 2. All dimensions in millimeters unless noted otherwise.
  - 3. No deviation may be made from the details shown on this drawing without the prior permission of the architect.
- Any discrepancy between this and any other documents shall be referred immediately to the architect. IF IN DOUBT ASK.

Revisions

A 08/01/24 Issued for comment

ROWLANDS ARCHITECTURE

13 Pencisely Rise  
Cardiff  
CF5 1DX

T. 07725 557198

|               |                       |         |                   |
|---------------|-----------------------|---------|-------------------|
| Client        | VALE DEVELOPMENTS LTD |         |                   |
| Project       | 21 Solent Road        |         |                   |
| Drawing Title | Loft sections         |         |                   |
| Scale         | 1:50/A3               | Date    | JAN 2024          |
| Job no.       | 2313                  | Dwg no. | L(02)03 Rev no. A |



Notes

1. Do not scale from drawing.
  2. All dimensions in millimeters unless noted otherwise.
  3. No deviation may be made from the details shown on this drawing without the prior permission of the architect.
- Any discrepancy between this and any other documents shall be referred immediately to the architect. IF IN DOUBT ASK.

Revisions

P1 07/02/24 Issued for planning


ROWLANDS ARCHITECTURE

13 Pencisely Rise  
Cardiff  
CF5 1DX

T. 07725 557198

|               |                         |         |                    |
|---------------|-------------------------|---------|--------------------|
| Client        | VALE DEVELOPMENTS LTD   |         |                    |
| Project       | 21 Solent Road          |         |                    |
| Drawing Title | East Elevation Existing |         |                    |
| Scale         | 1:50/A3                 | Date    | NOV 2023           |
| Job no.       | 2313                    | Dwg no. | L(03)01 Rev no. P1 |



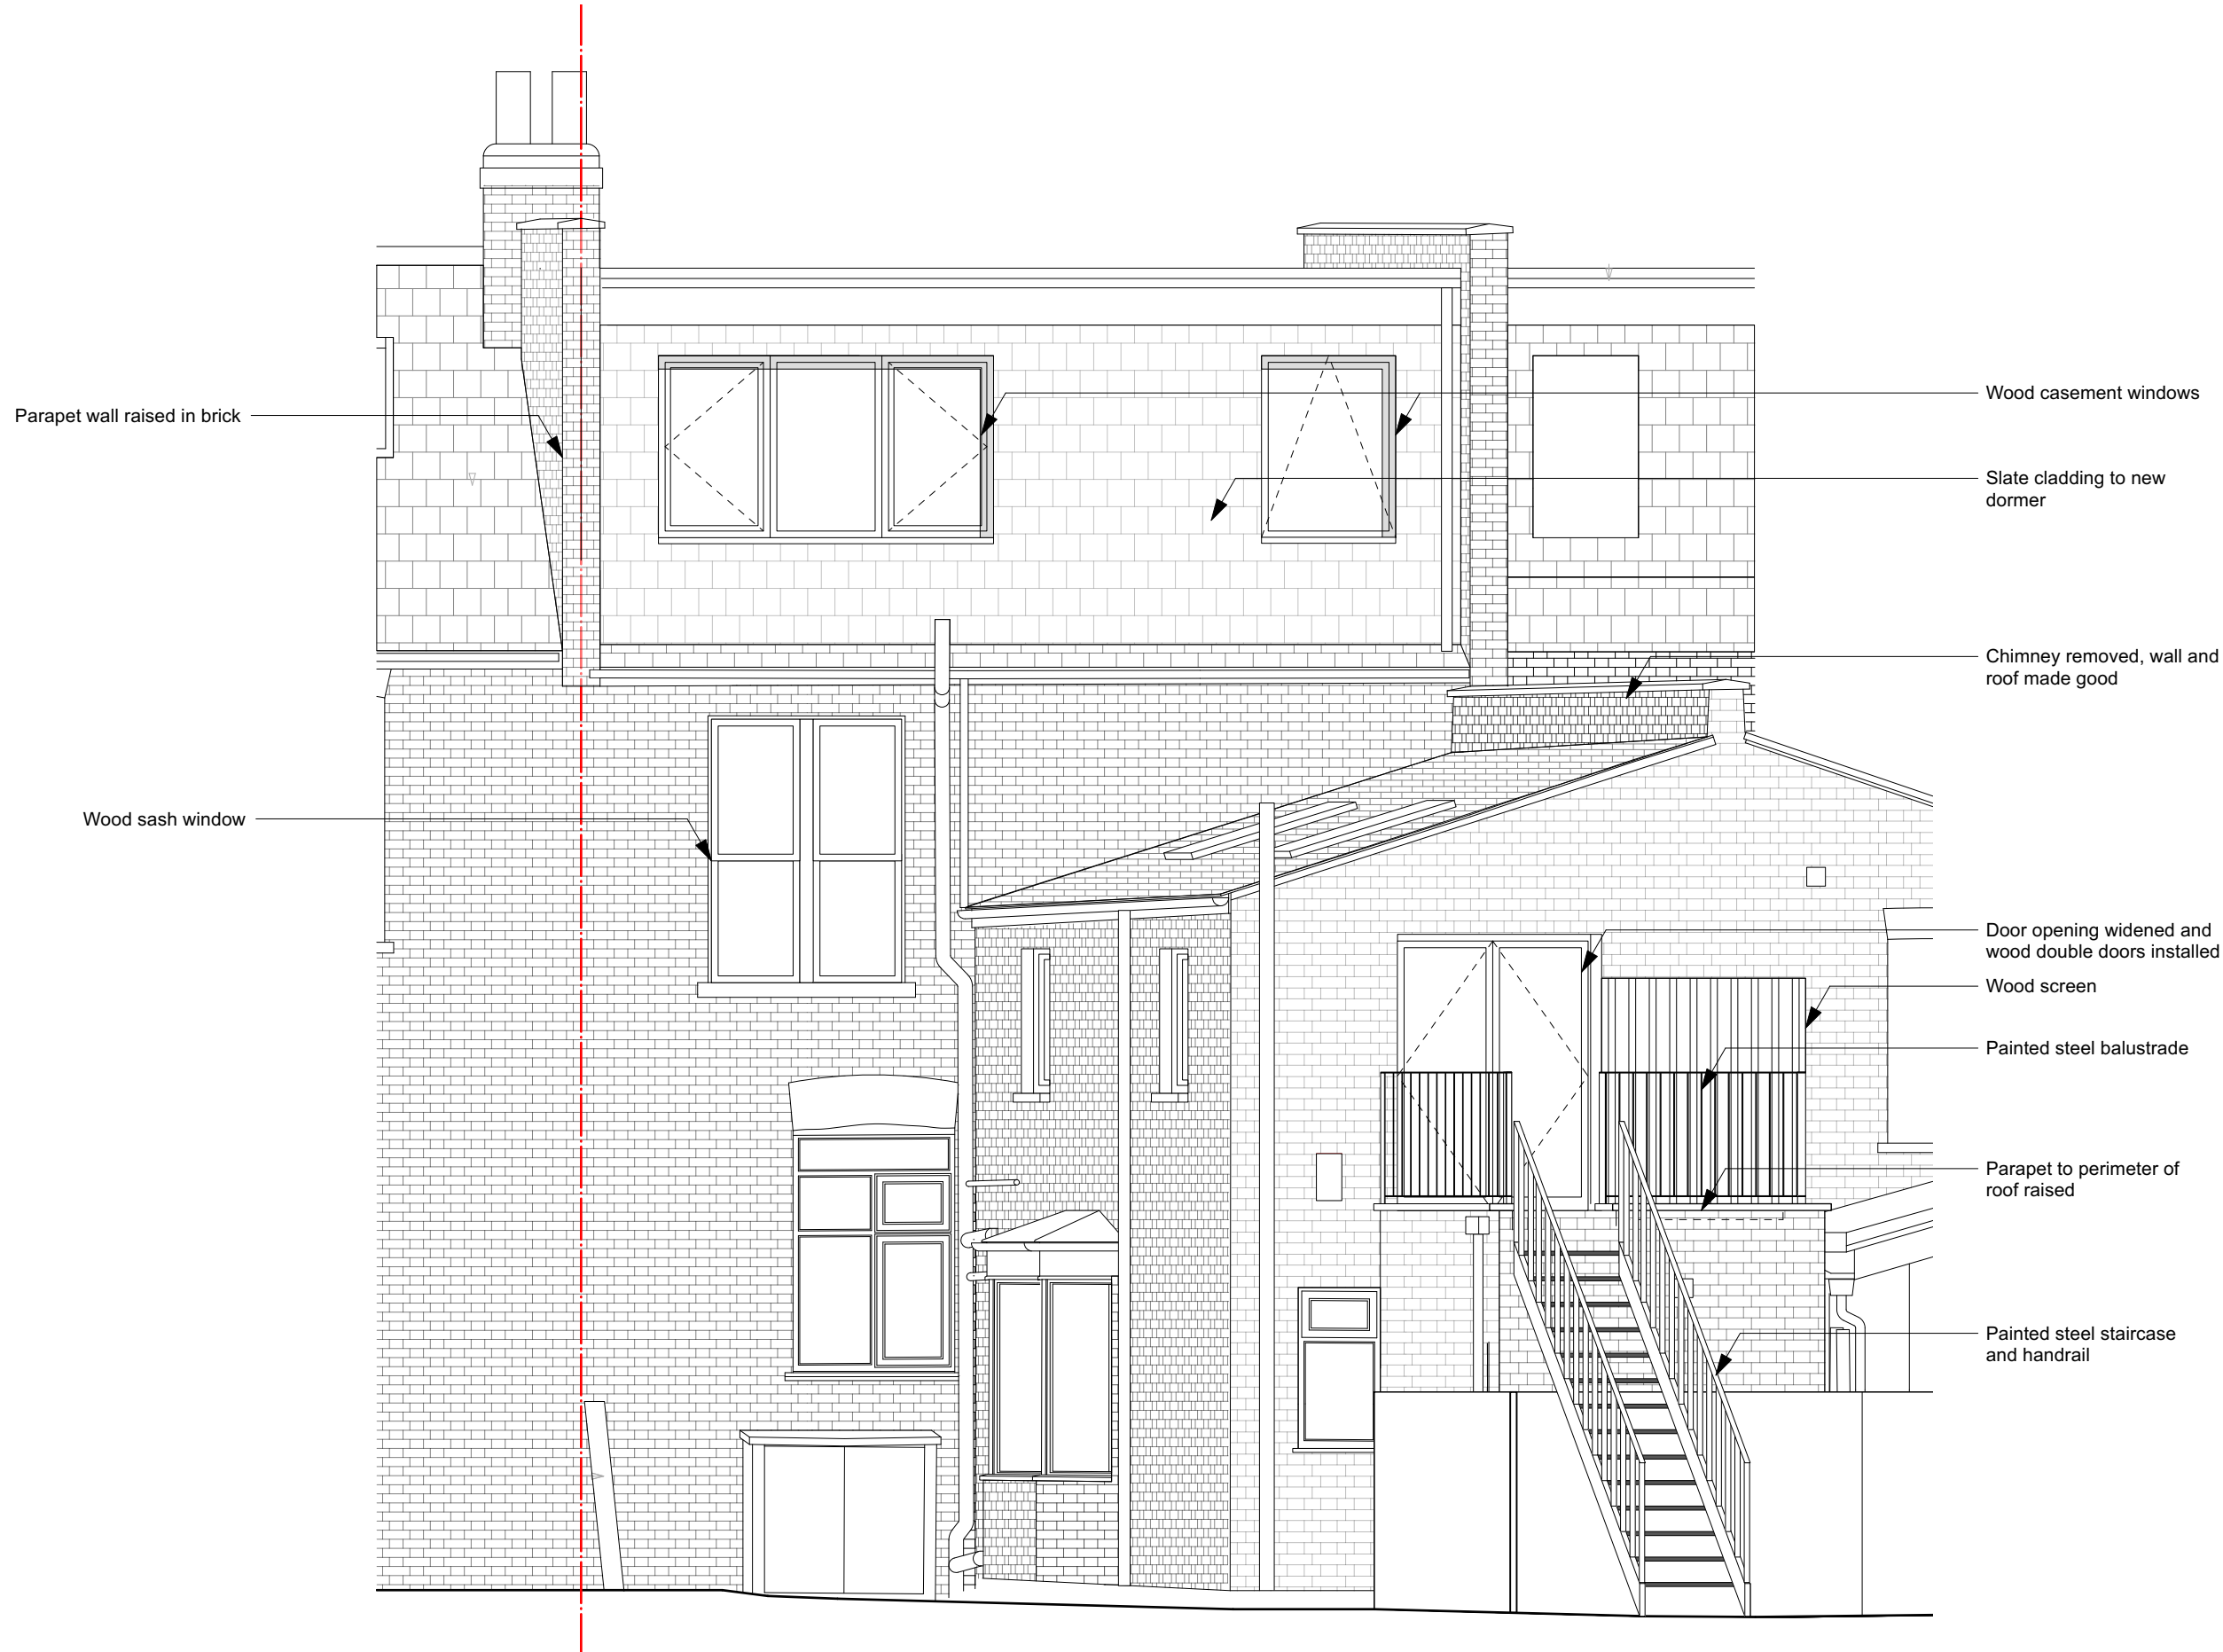

#### Notes

1. Do not scale from drawing.
2. All dimensions in millimeters unless noted otherwise.
3. No deviation may be made from the details shown on this drawing without the prior permission of the architect.  
Any discrepancy between this and any other documents shall be referred immediately to the architect. IF IN DOUBT ASK.

#### Revisions

|    |          |                     |
|----|----------|---------------------|
| P1 | 07/02/24 | Issued for planning |
| P2 | 05/04/24 | Screen added        |


#### ROWLANDS ARCHITECTURE

13 Pencisely Rise  
Cardiff  
CF5 1DX

T. 07725 557198

|               |                           |         |                    |
|---------------|---------------------------|---------|--------------------|
| Client        | VALE DEVELOPMENTS LTD     |         |                    |
| Project       | 21 Solent Road            |         |                    |
| Drawing Title | West Elevation Proposed A |         |                    |
| Scale         | 1:50/A3                   | Date    | NOV 2023           |
| Job no.       | 2313                      | Dwg no. | L(03)02 Rev no. P2 |



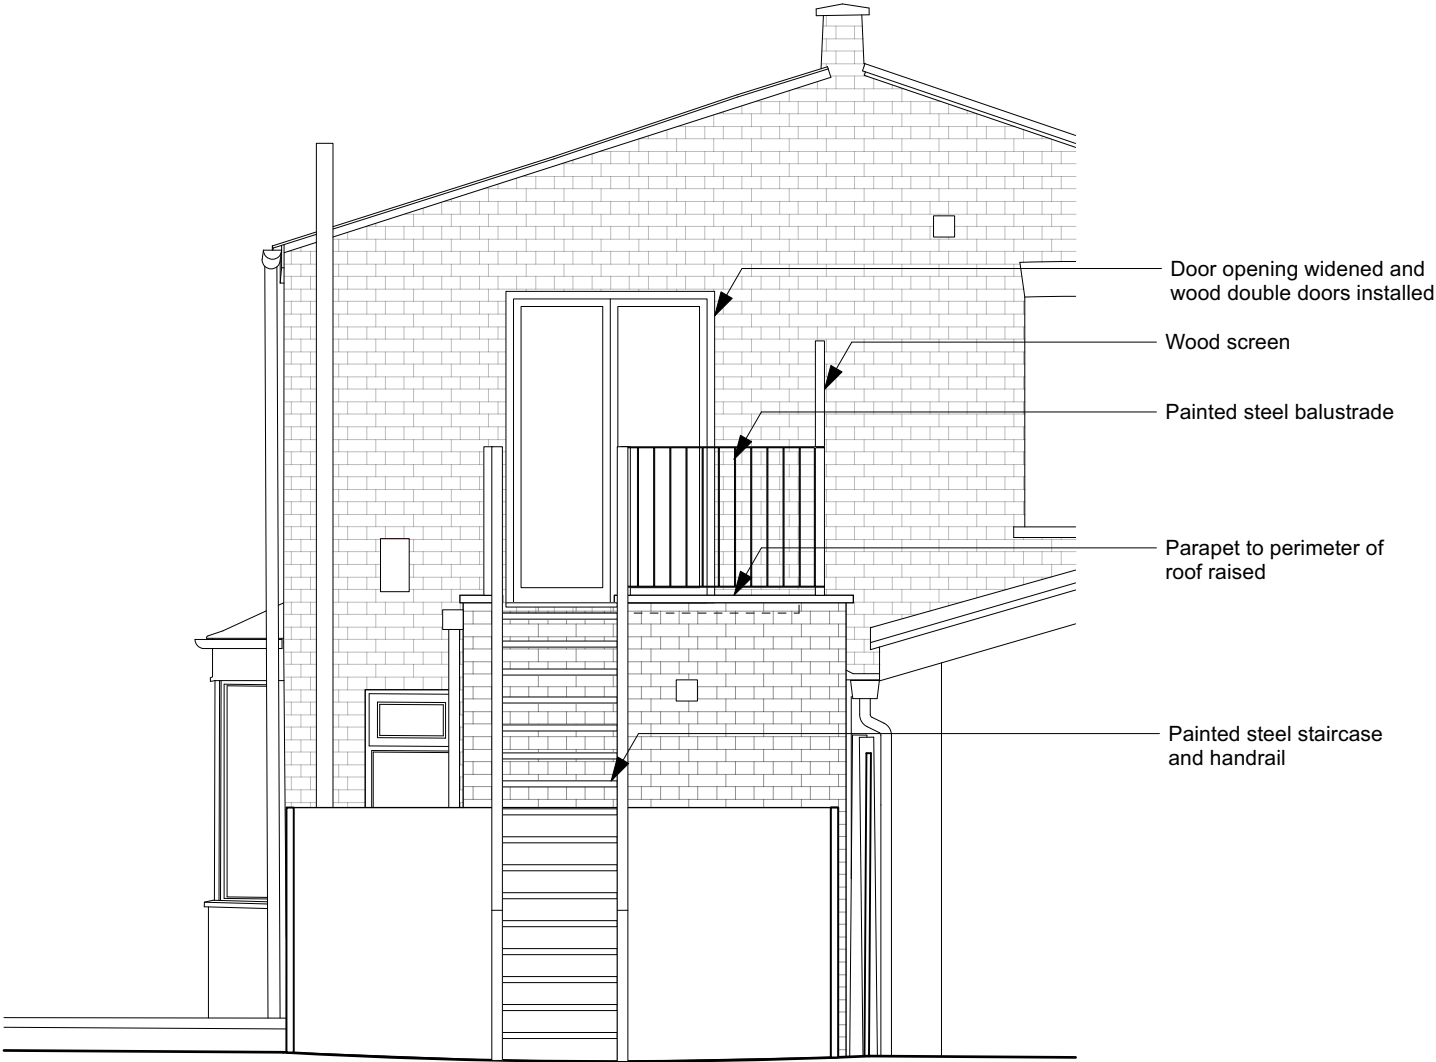

Notes

1. Do not scale from drawing.  
2. All dimensions in millimeters unless noted otherwise.  
3. No deviation may be made from the details shown on this drawing without the prior permission of the architect.  
Any discrepancy between this and any other documents shall be referred immediately to the architect. IF IN DOUBT ASK.

Revisions

|    |          |                     |
|----|----------|---------------------|
| P1 | 07/02/24 | Issued for planning |
| P2 | 05/04/24 | Screen added        |

ROWLANDS ARCHITECTURE

13 Pencisely Rise  
Cardiff  
CF5 1DX

T. 07725 557198

|               |                           |         |                    |
|---------------|---------------------------|---------|--------------------|
| Client        | VALE DEVELOPMENTS LTD     |         |                    |
| Project       | 21 Solent Road            |         |                    |
| Drawing Title | West Elevation 2 Proposed |         |                    |
| Scale         | 1:50/A3                   | Date    | NOV 2023           |
| Job no.       | 2313                      | Dwg no. | L(03)03 Rev no. P2 |