


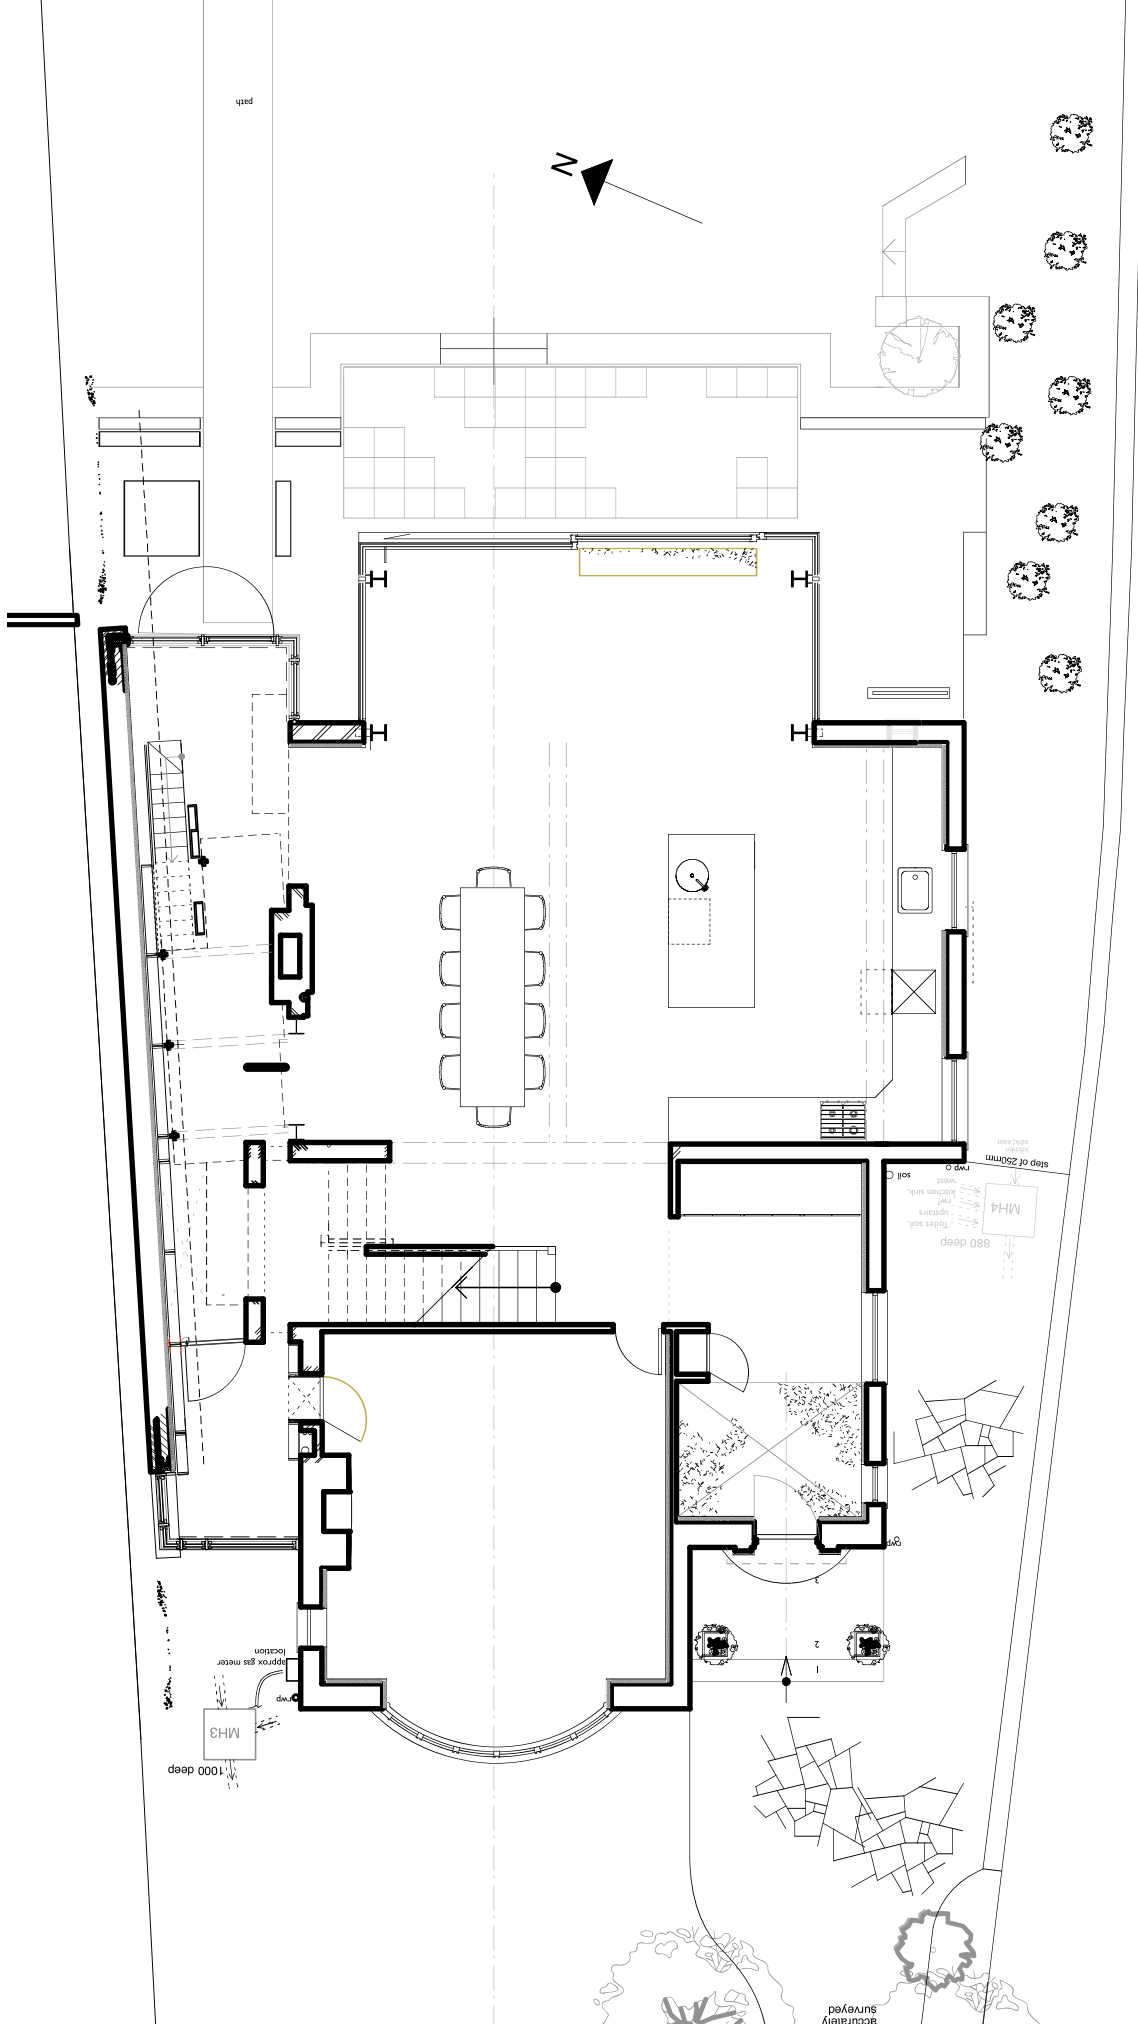


for: 8 Robin grove	architects&designers
Holly Lodge	London W10 5AP
London N6 6NY	Studio 202, Buspace
dwg no: Existing	andrew@kingdon.com
Ground floor plan	0208 960 2344
scale: 1:100 @ A4	revision:
dated: 2024-04-29	providers to measure fully on site prior to manufacture, all drawings copyright

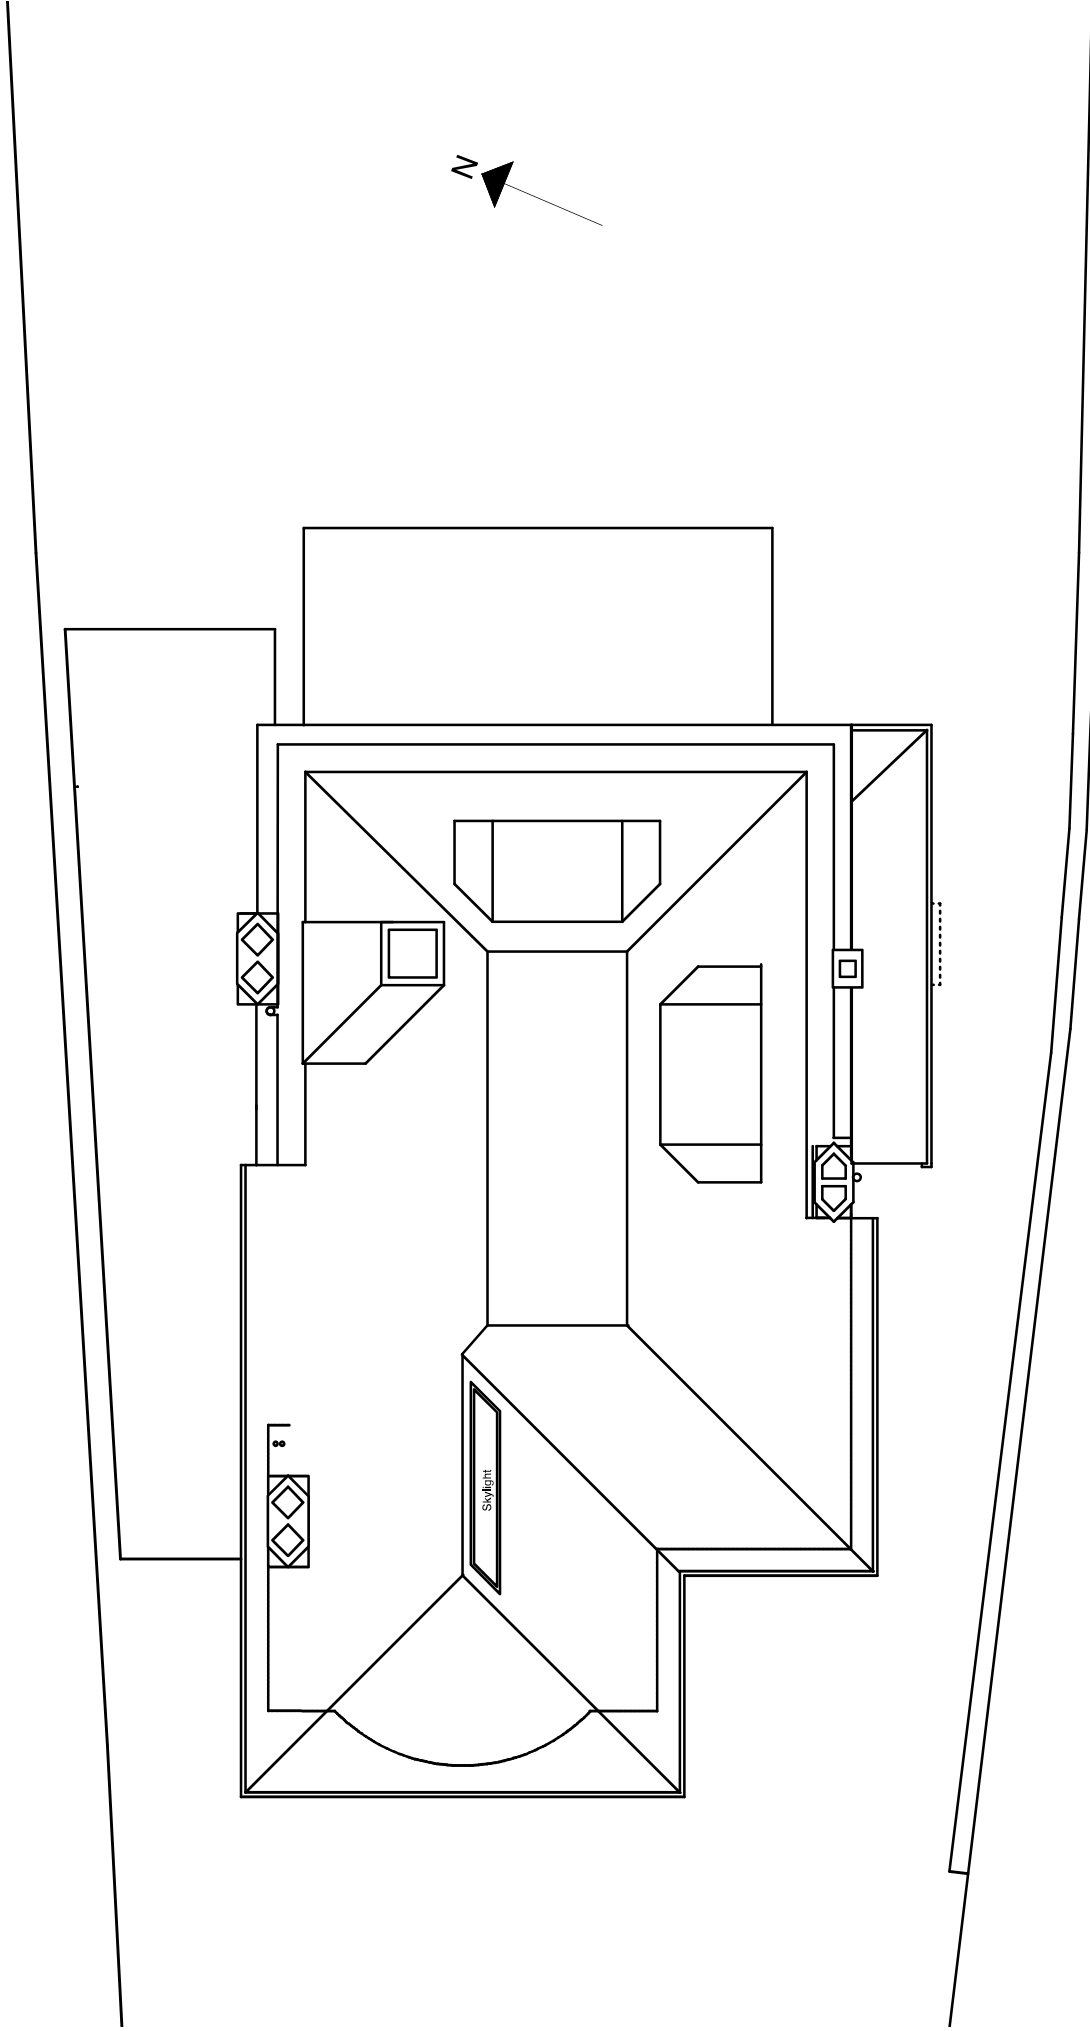


for	8 Robin grove
	Holly Lodge
	London, N6 6NY
dwg. no.	Existing
	Roof Plan
scale	1:100 @ A4
revision	
dated	2024-04-29
provided to measure fully on site prior to manufacture, all drawings copyright	
andrewpilkington.com	
Studio 202, Buspace	
London W10 5AP	
architects&designers	
0208 960 2344	

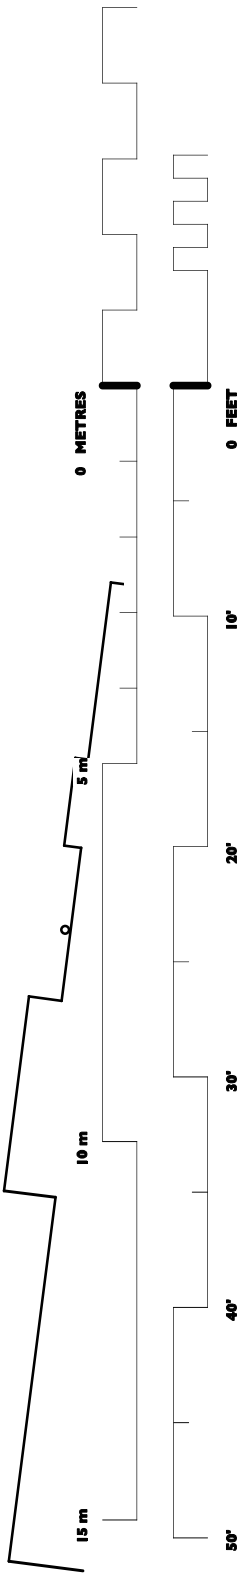

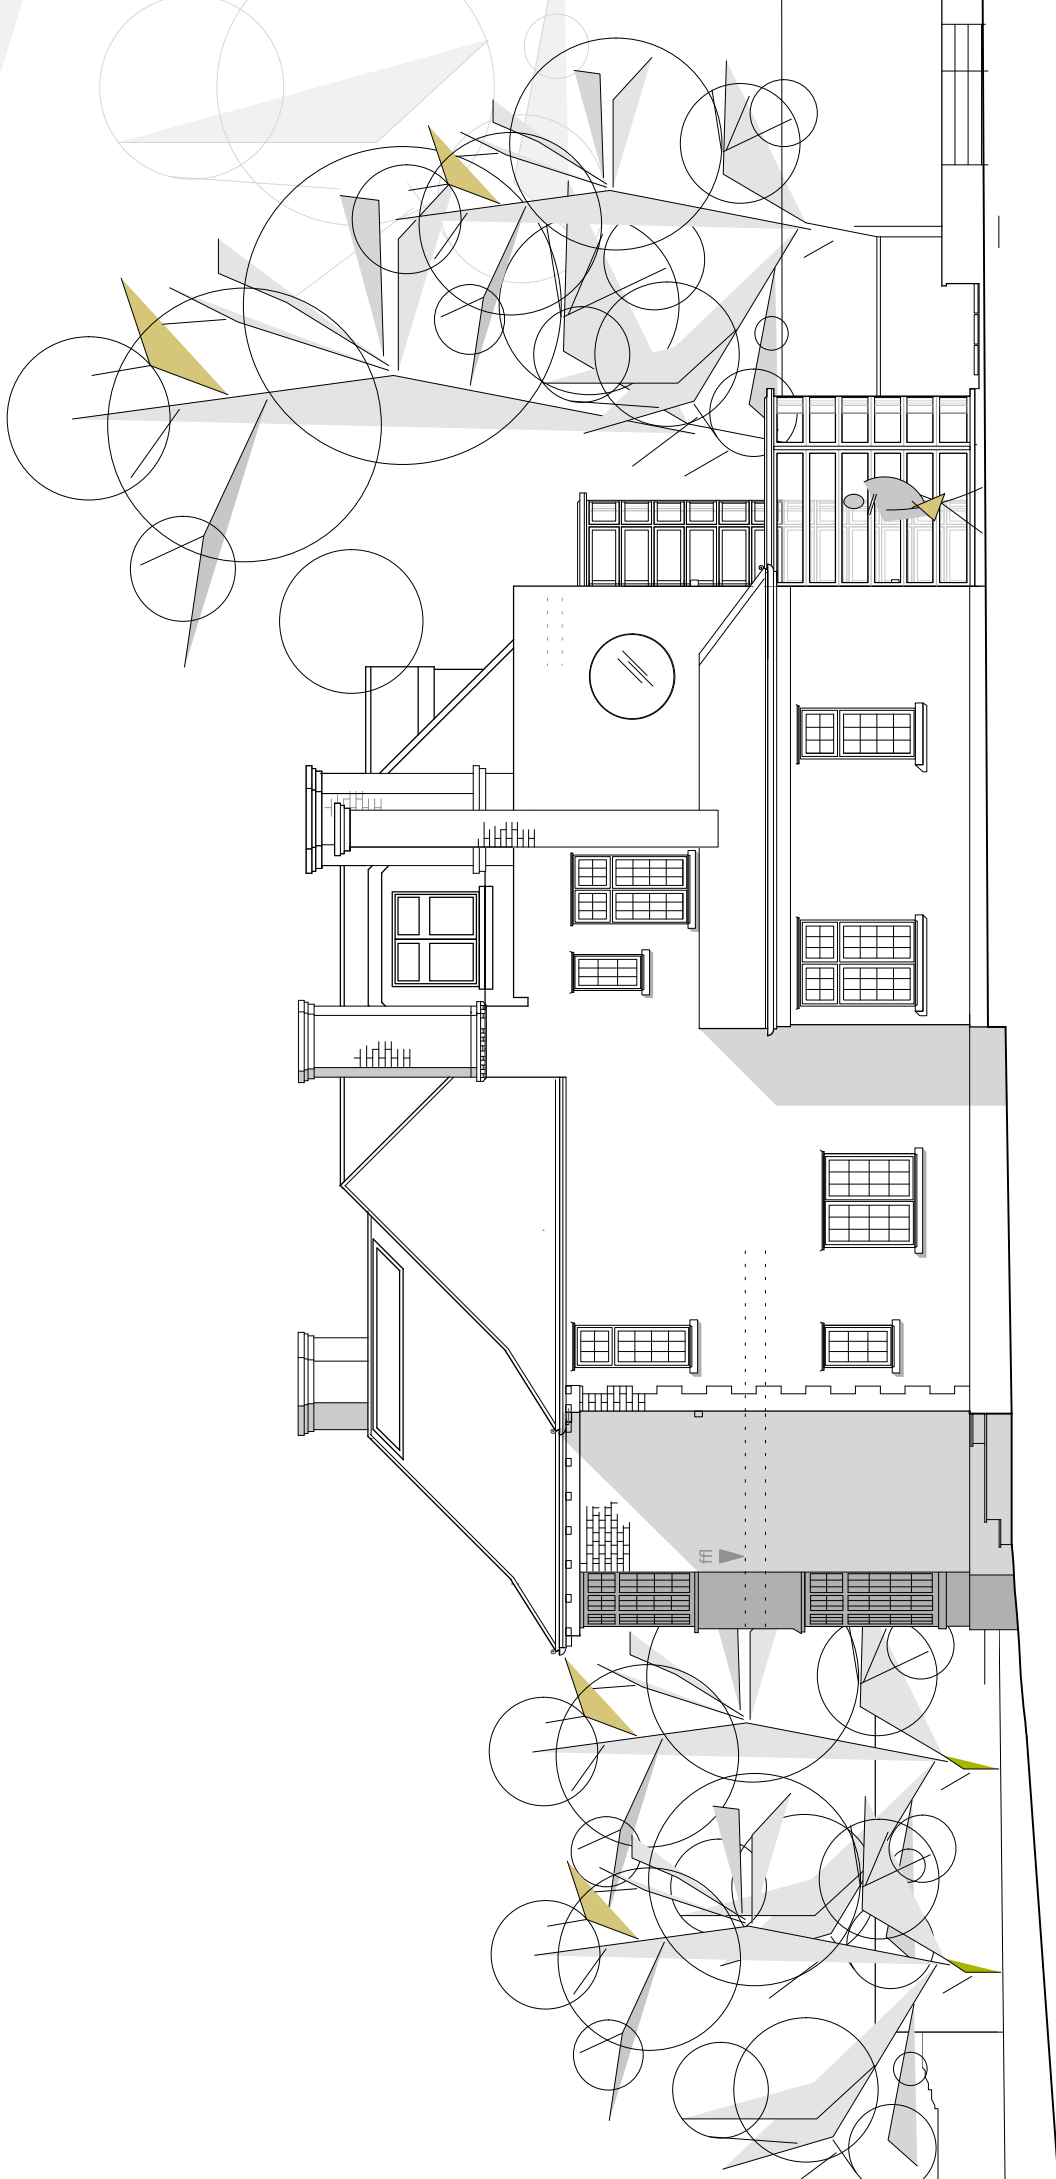


SOUTH ELEVATION

for	18 Robin grove	architects&designers
	Holly Lodge	London W10 5AF
	London, N6 6NY	andrew@pinkington.com
dwg no	Existing	0208 960 2344
	South Elevation	
scale	1:100 @ A4	
revision		
dated	2024-04-29	
provides to measure fully on file prior to manufacture, all drawings copyright		

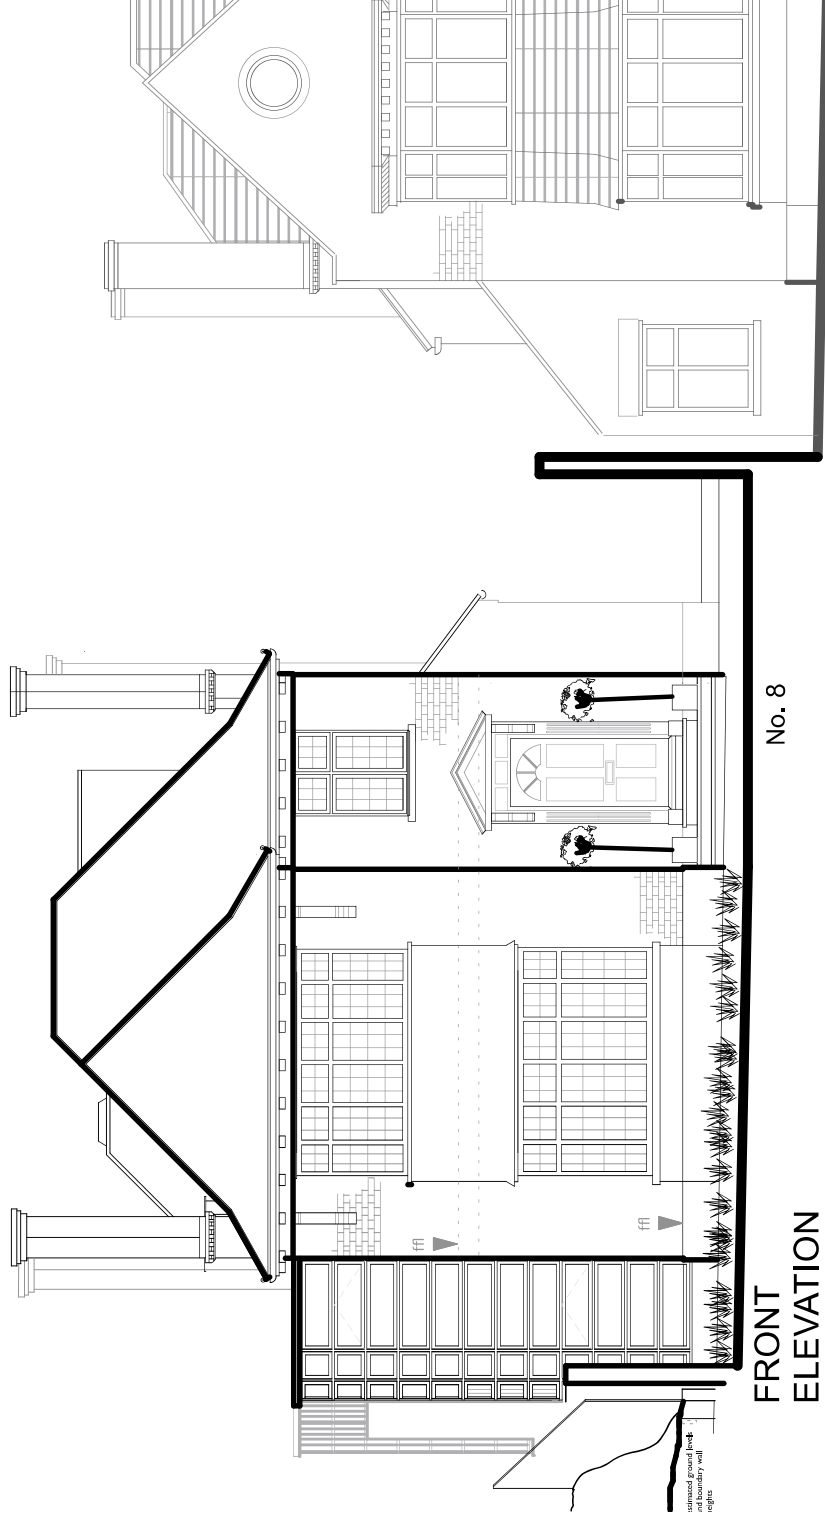

for: 8 Robin grove Holly Lodge London, N6 6NY dwg not Existing Front Elevation	scale: 1:100 @ A4 revision: 1	dated: 2024-04-29
providers to measure fully on site prior to manufacture, all drawings copyright architects&designers london w10 5AP andrew@pin.com Studio 202, Buxton 0208 960 2344		

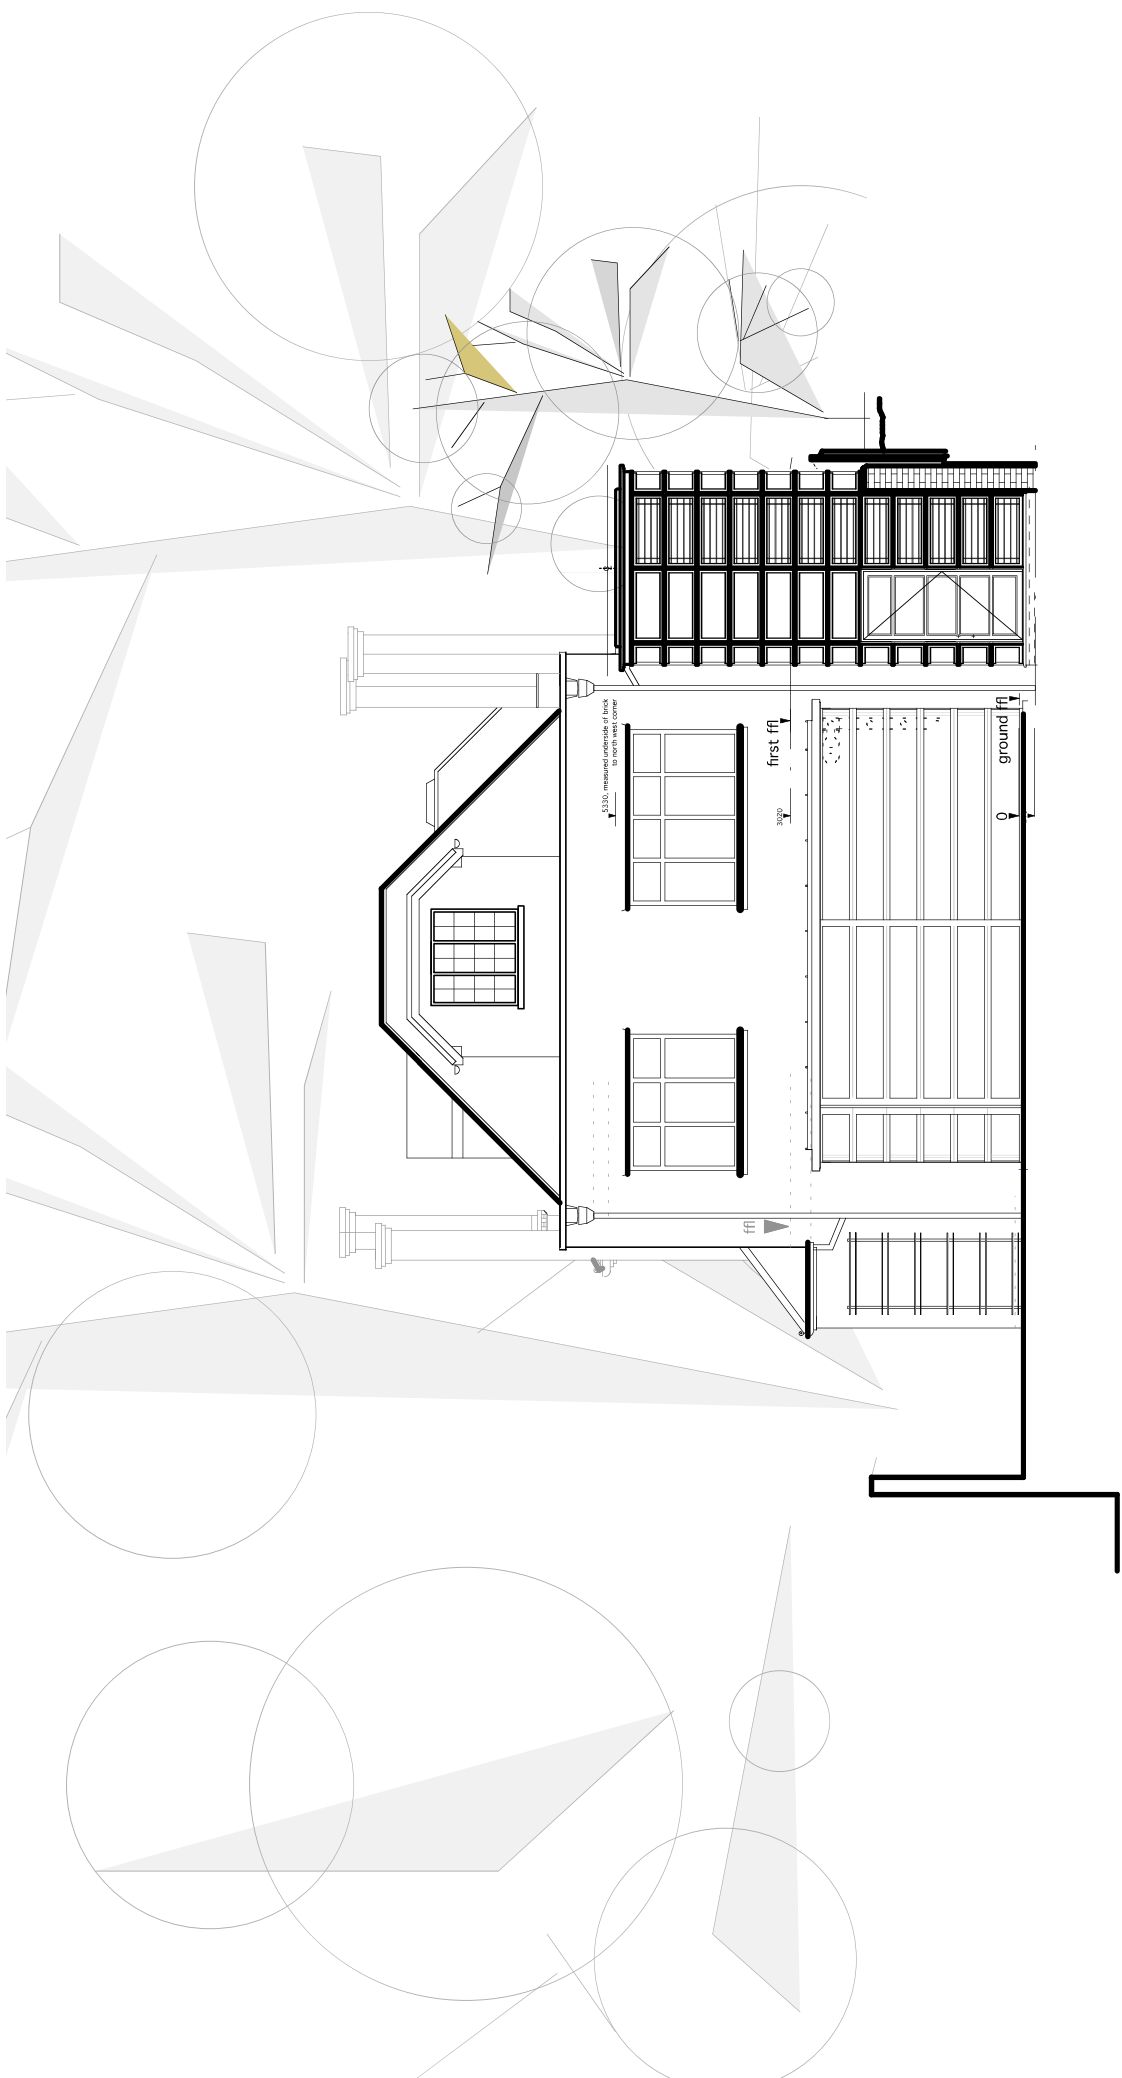

No 6

No 8

REAR ELEVATION

40'

30'

20'

10'

0 FEET

10 m

5 m

0 METRES

for : 8 Robin grove Holy Lodge London, N6 6NY	architectsdesigners london W10 6AP
dwg. no: Existing Rear Elevation	andrewpilkington.com 0208 960 2344
scale : 1:100 @ A4 revision	
dated : 2024-04-29	providers to measure fully on site prior to manufacture, all drawings copyright