



THIS DRAWING IS TO BE READ IN CONJUNCTION WITH ALL RELEVANT STRUCTURAL ENGINEERS AND MECHANICAL AND ELECTRICAL ENGINEERS DRAWINGS, DETAILS AND SPECIFICATIONS.

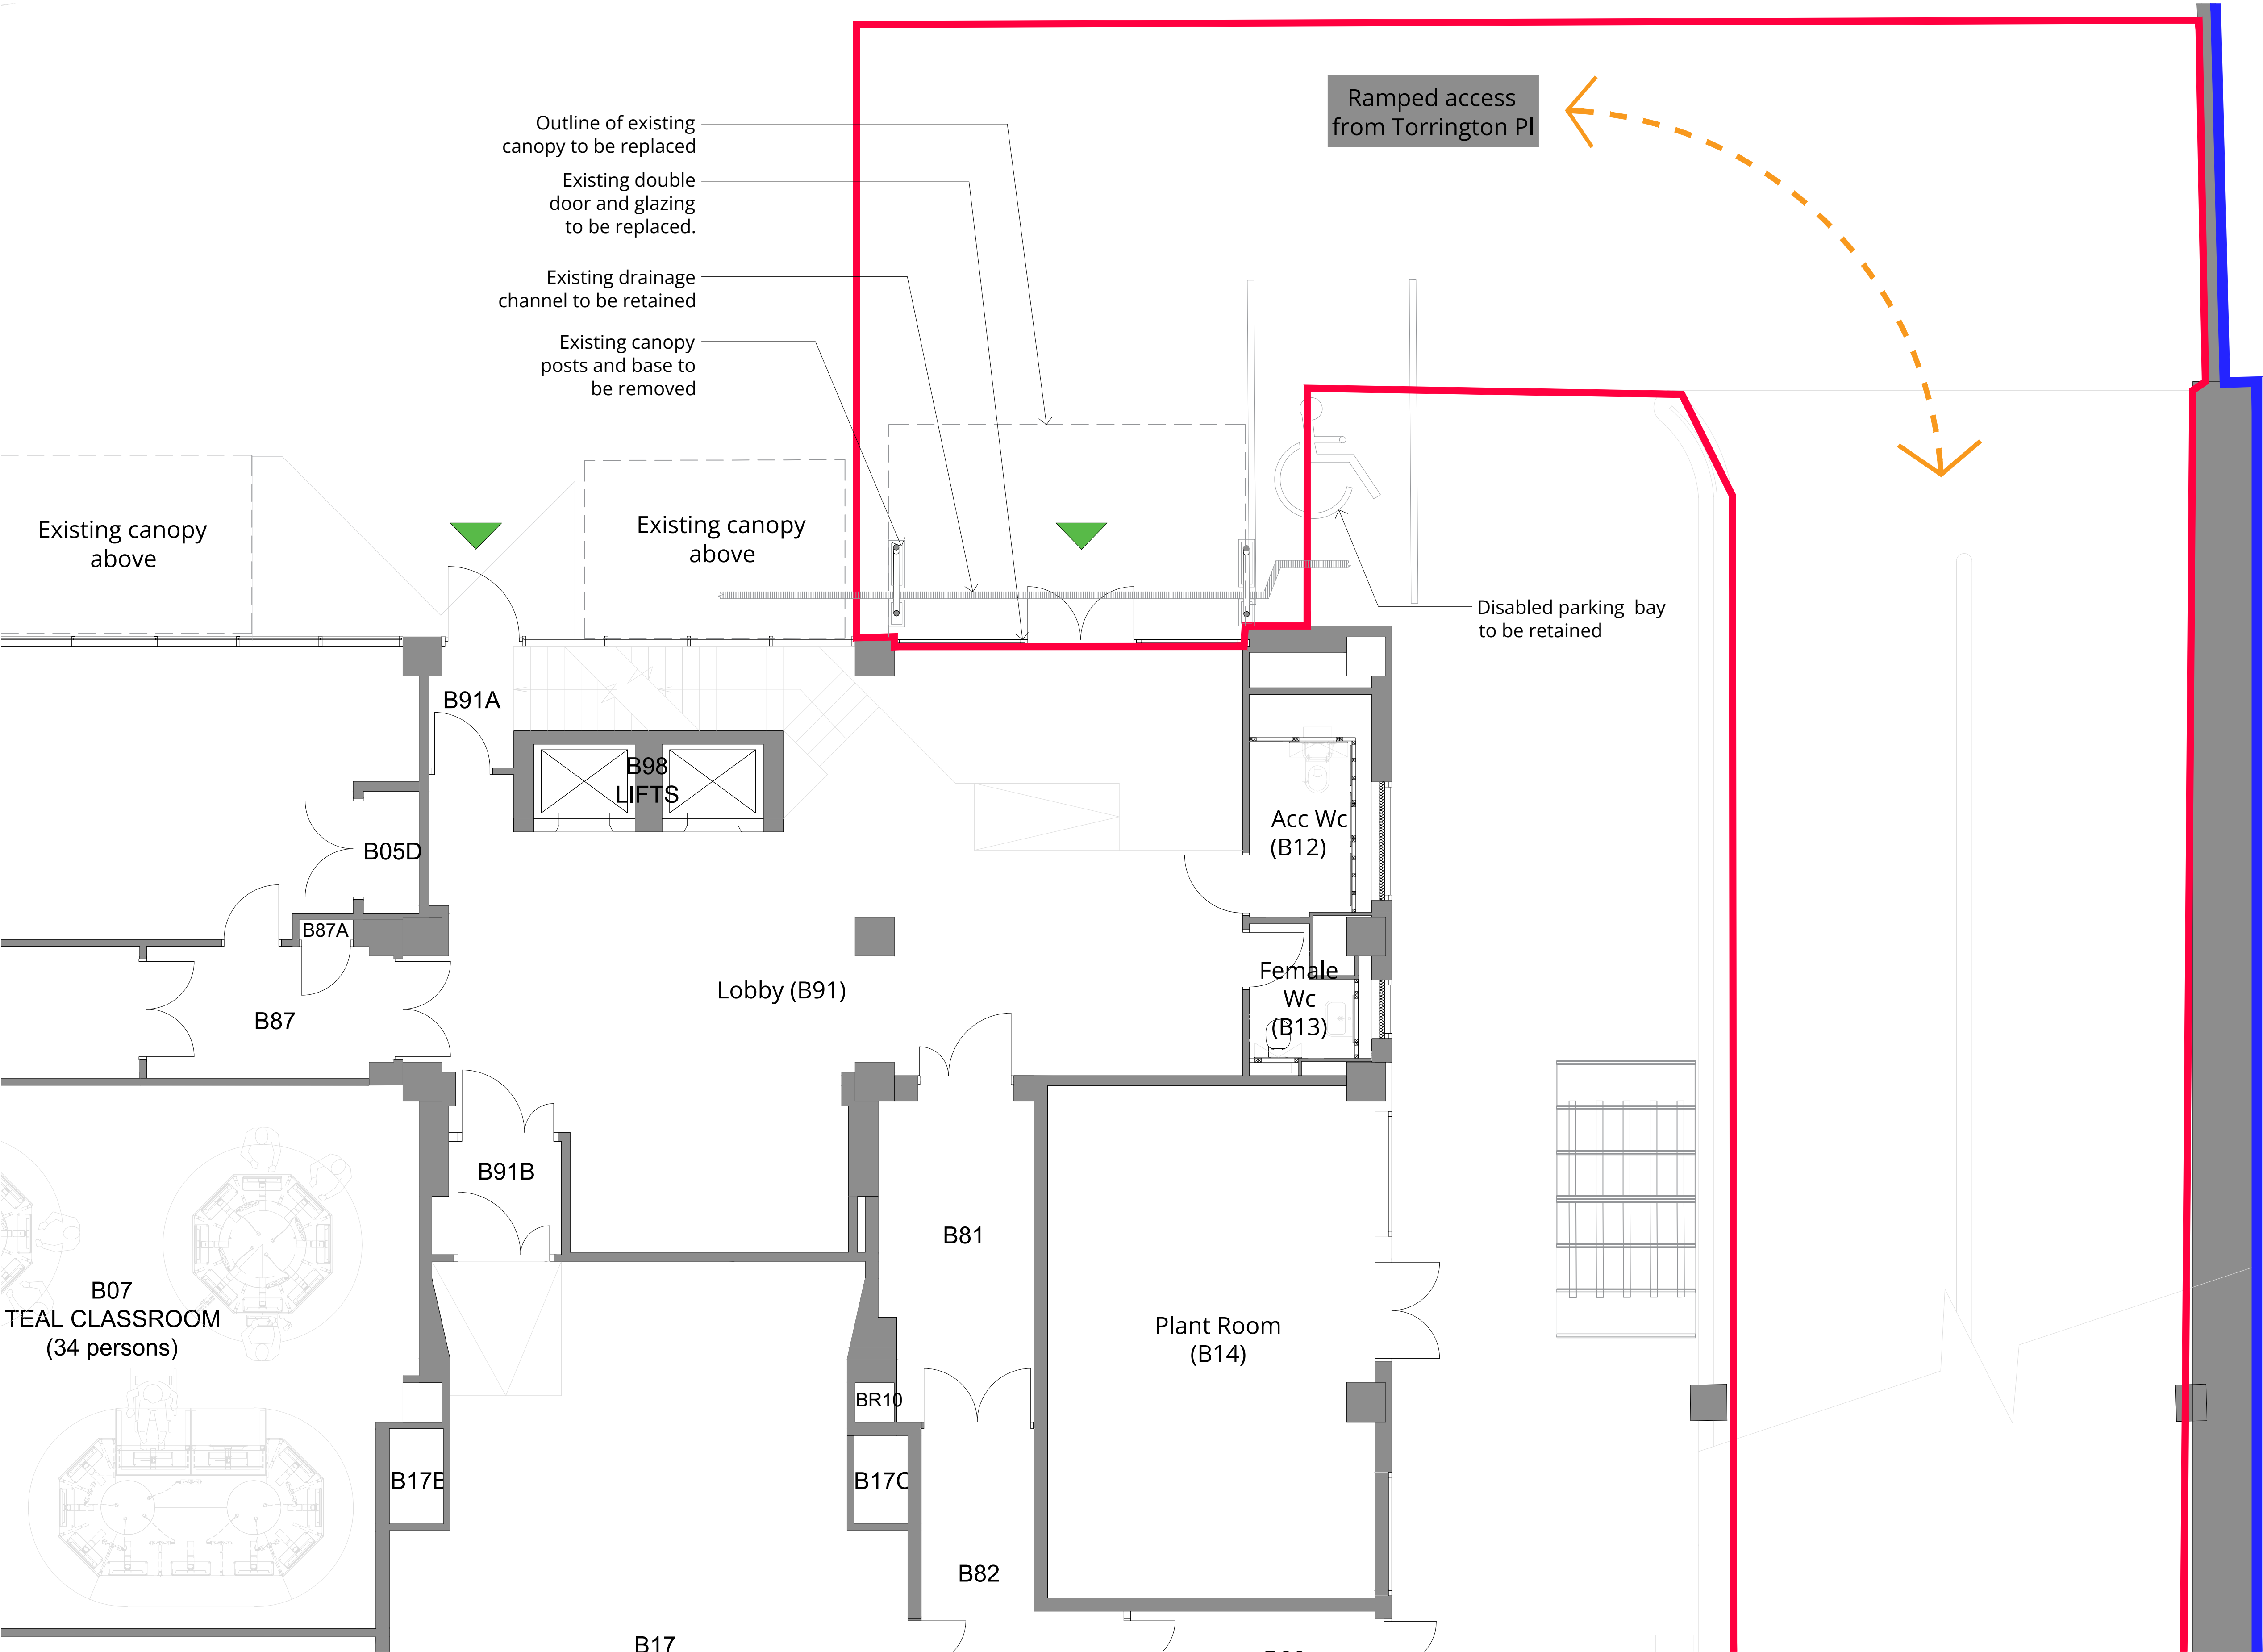

Basement Plan as Existing

 

- Access to building
- Application Site
- Ownership Boundary

Drawing Status:			
PLANNING			
PL01	PLANNING ISSUE	02/04/24	HB
Rev	Description	Date	By
MAJESTY HOUSE, AVENUE WEST SKYLINE 120, BRAINTREE ESSEX, CM77 7AA T: 01279 647111 W: www.barker-associates.co.uk E: mail@barker-associates.co.uk			
Client University College London			
Project Title New Canopy University College London			
Drawing Title Basement Floor Plan as Existing Proposed Work Area			
Drawn HB	Checked	Scale 1:50 @ A1	Date
ARCHITECTURAL			
Drawing Number P24173-BA-A1-GF-DR-A-2002			Project No. P24173 Status Revision S3 PL01