



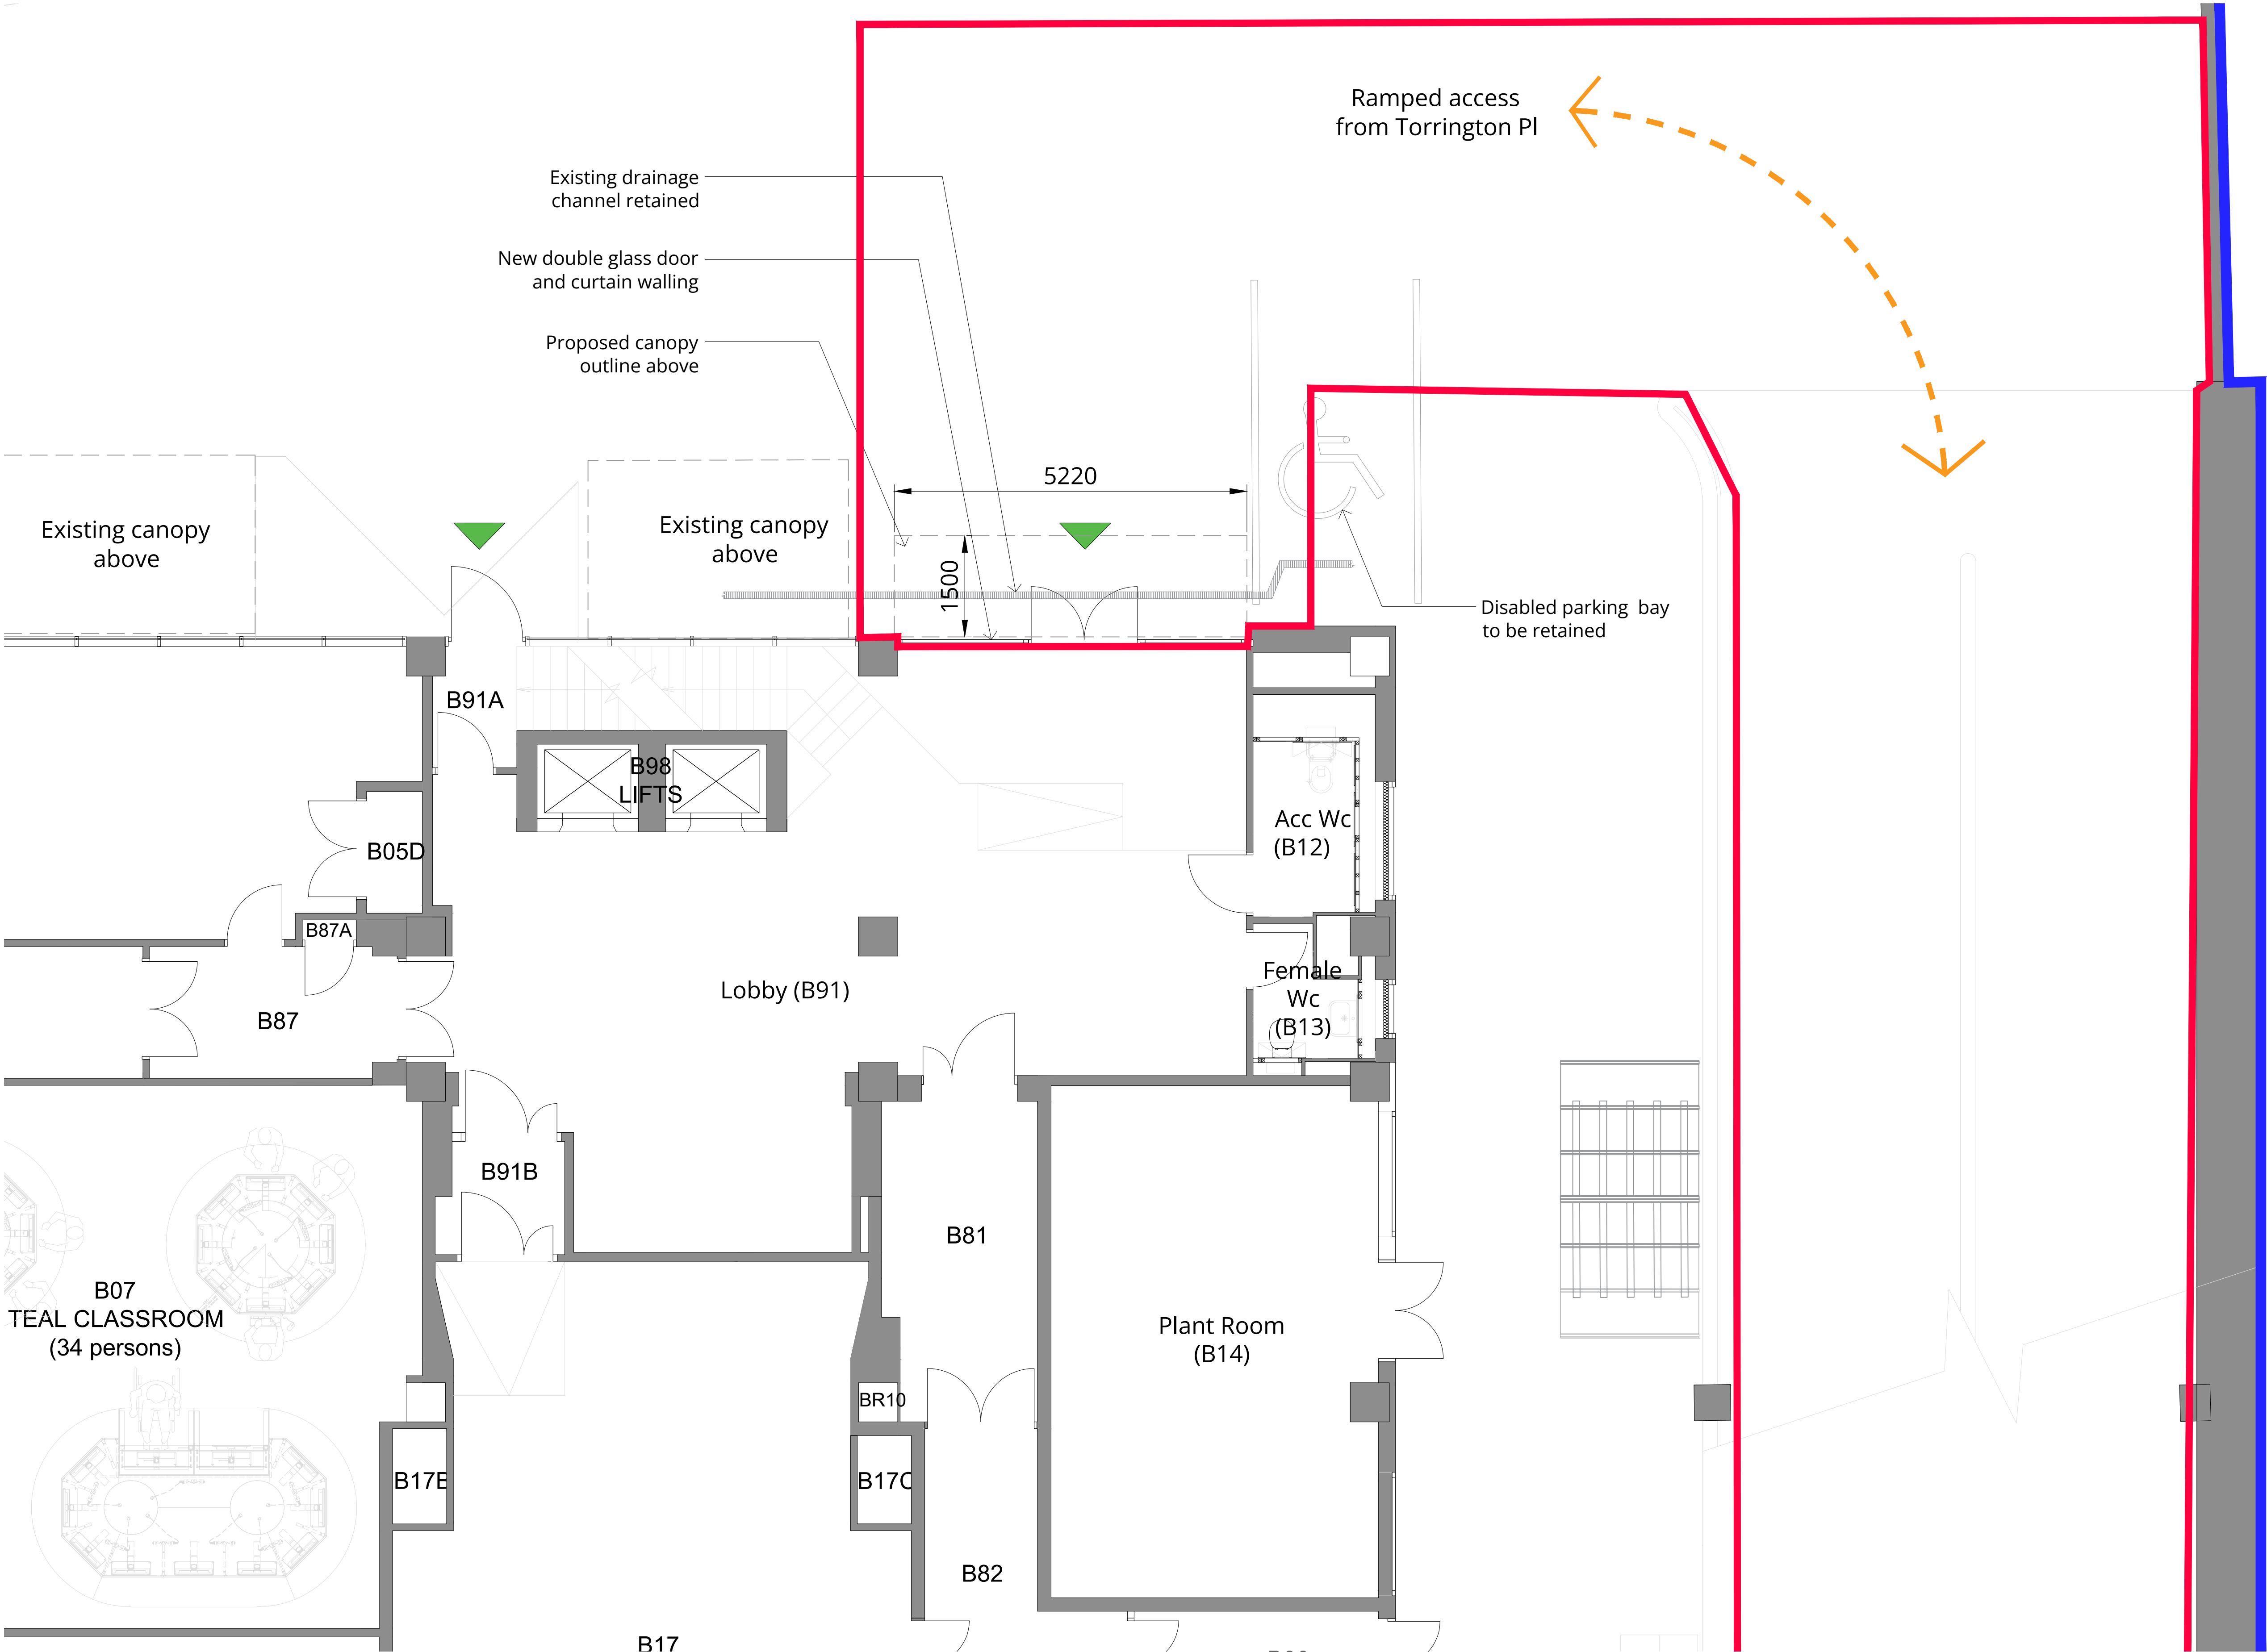

THIS DRAWING IS TO BE READ IN CONJUNCTION WITH ALL RELEVANT STRUCTURAL ENGINEERS AND MECHANICAL AND ELECTRICAL ENGINEERS DRAWINGS, DETAILS AND SPECIFICATIONS.

 


-  Access to building
-  Application Site
-  Ownership Boundary

Drawing Status:

PLANNING

PL01	PLANNING ISSUE	02/04/24	HB
------	----------------	----------	----

Rev	Description	Date	By



MAJESTY HOUSE, AVENUE WEST
SKYLINE 120, BRAINTREE
ESSEX, CM77 7AA
T: 01279 647111
W: www.barker-associates.co.uk
E: mail@barker-associates.co.uk

Client

University College London

Project Title

New Canopy
University College London

Drawing Title

Basement Floor Plan as Existing
Proposed Work Area

Drawn	Checked	Scale	Date
HB		1:50 @ A1	March '24

ARCHITECTURAL

Drawing Number	Project No.
P24173-BA-A1-ZZ-DR-A-2004	P24173
Status	Revision
S3	PL01

