



THIS DRAWING IS TO BE READ IN CONJUNCTION WITH ALL RELEVANT STRUCTURAL ENGINEERS AND MECHANICAL AND ELECTRICAL ENGINEERS DRAWINGS, DETAILS AND SPECIFICATIONS.



Existing North West Elevation

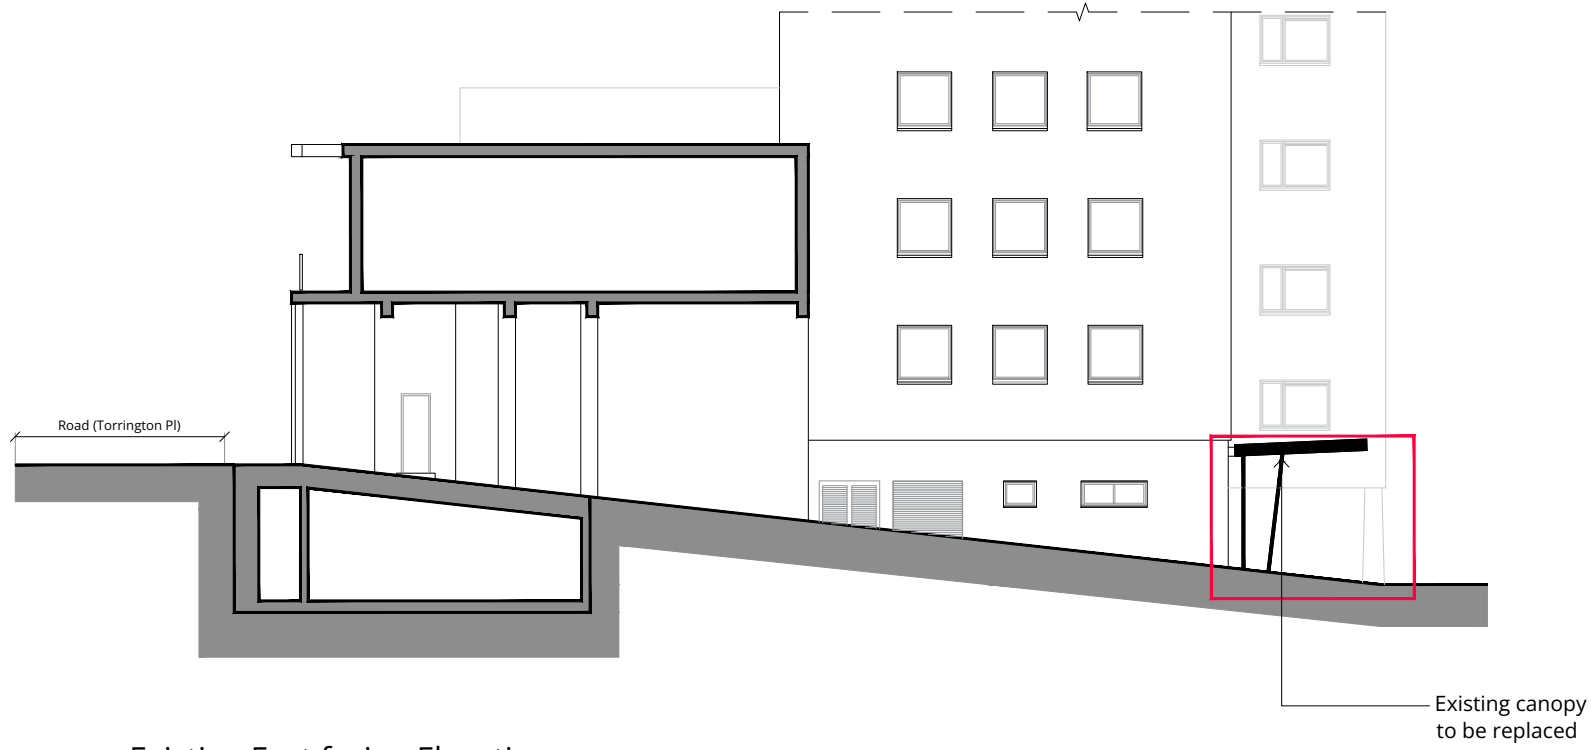

Existing East facing Elevation

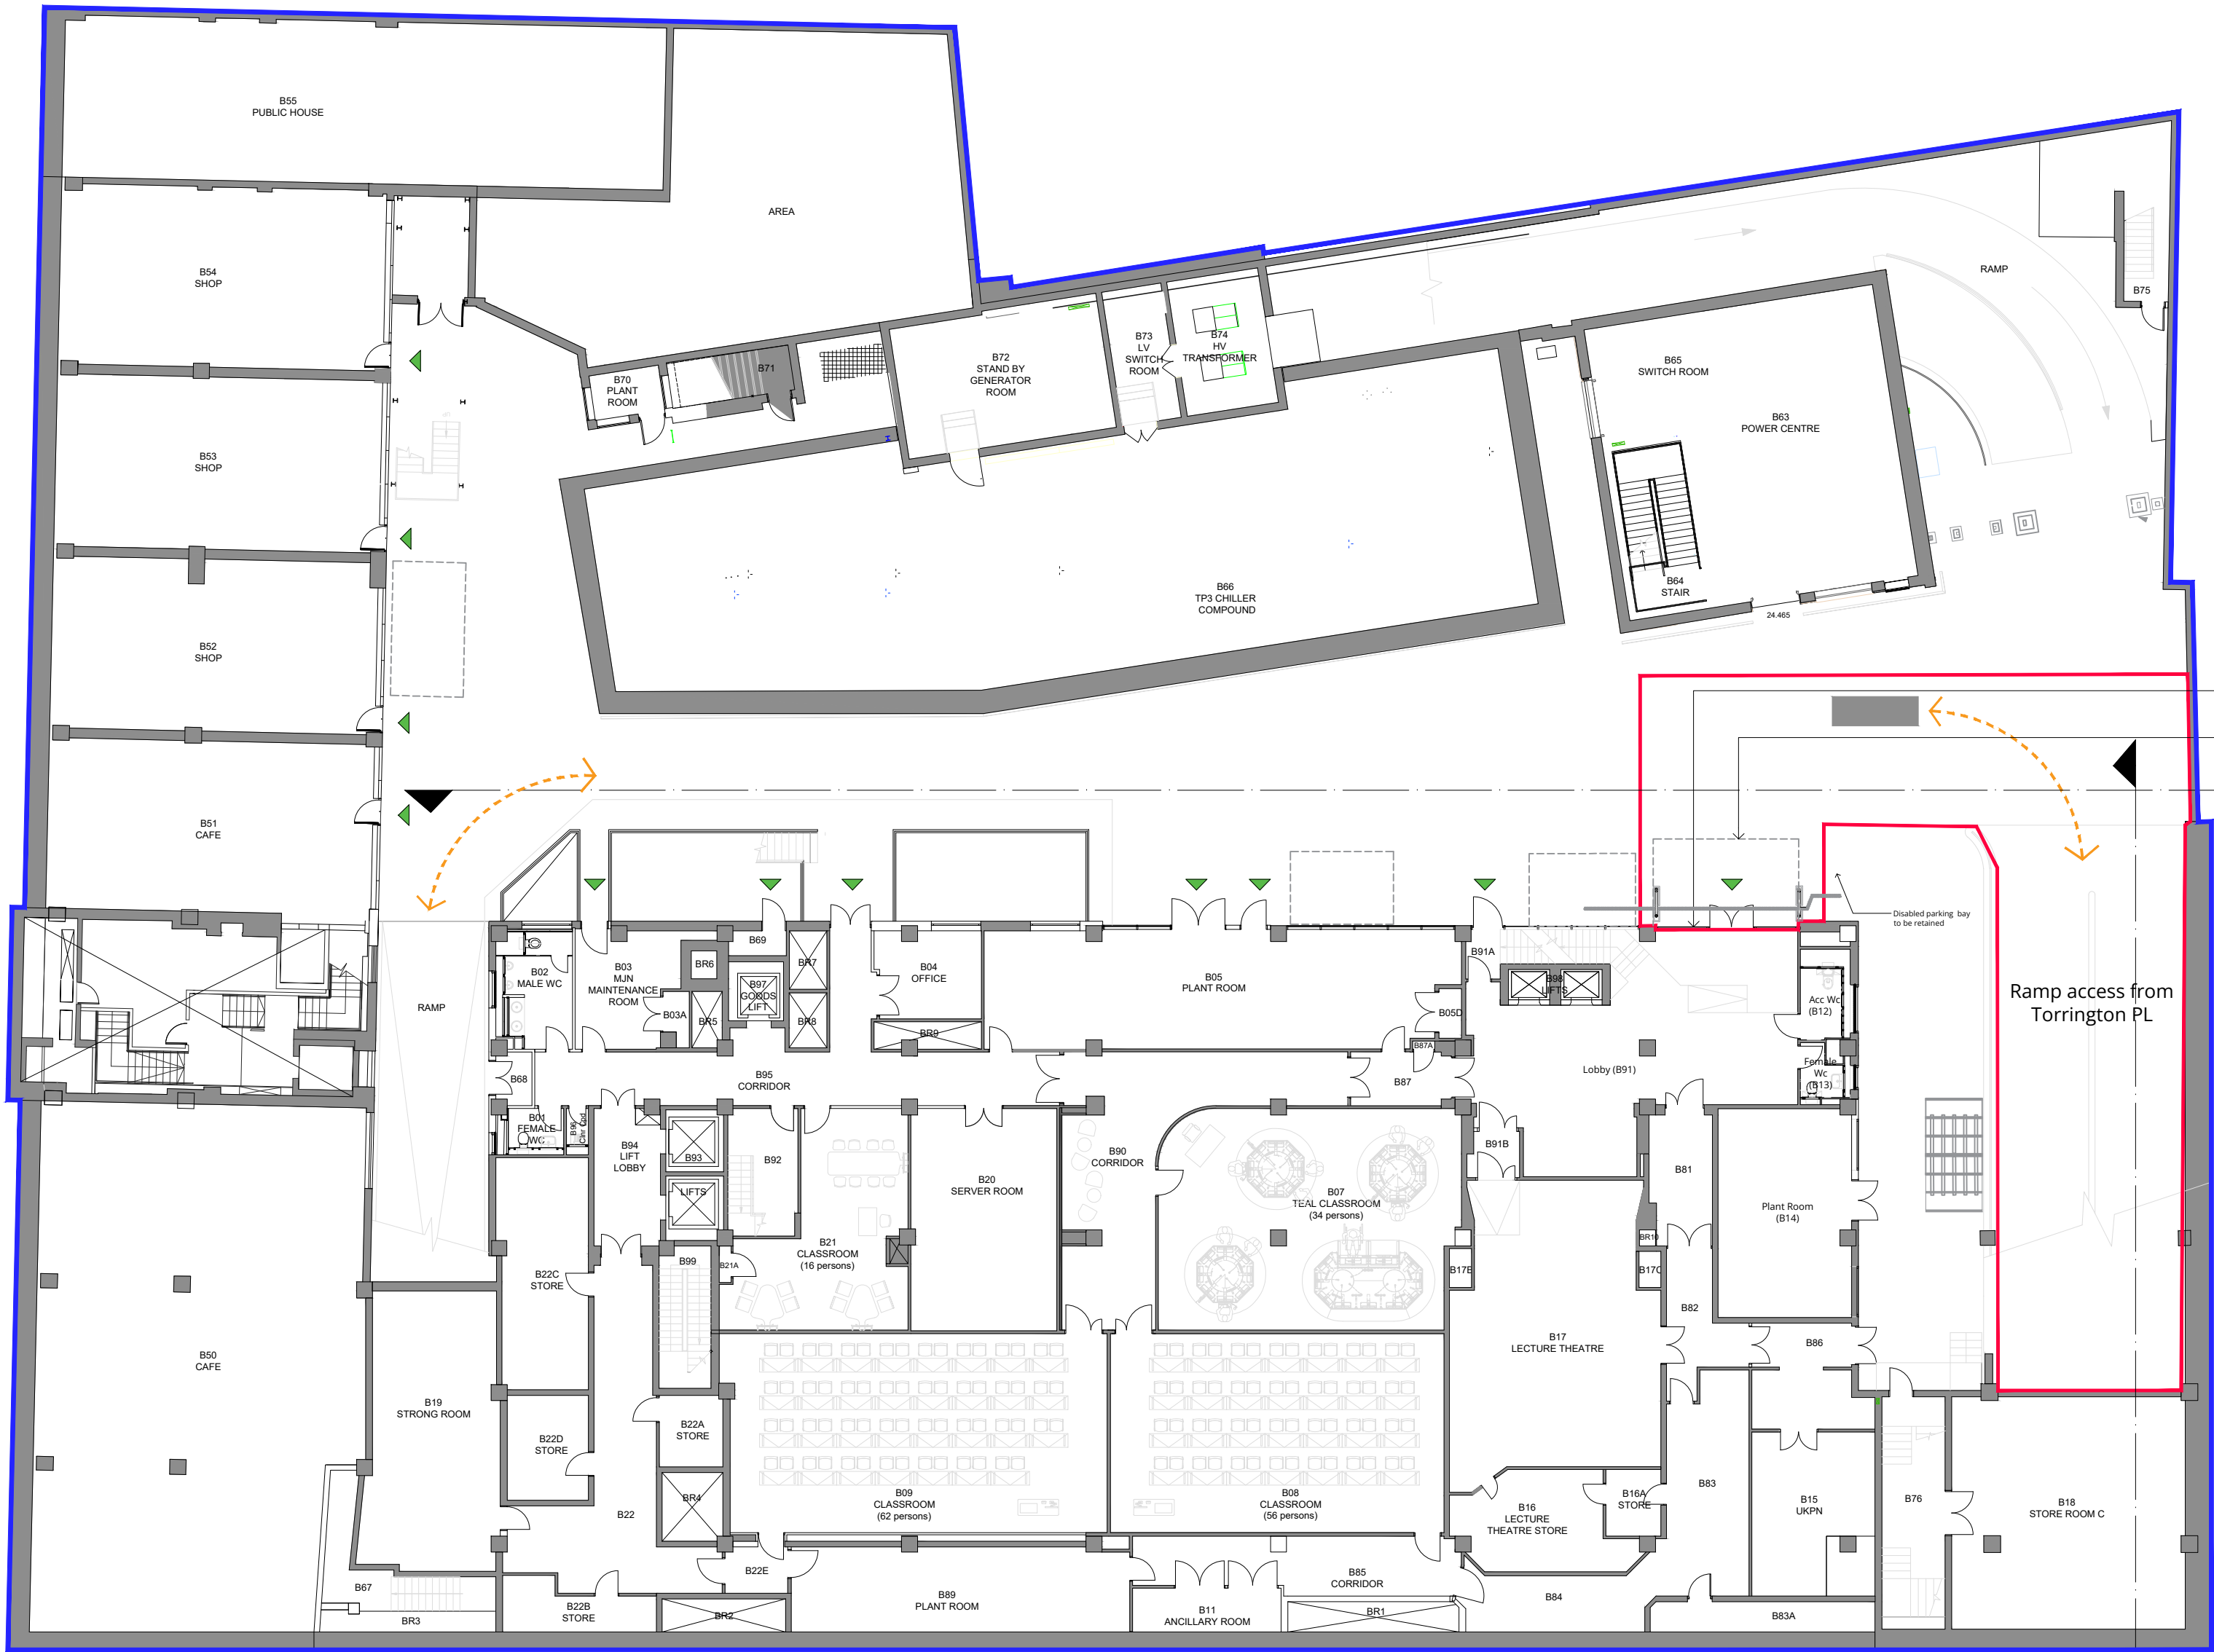

Overall Basement Plan as Existing

Existing glass doors and glazing to be replaced  
Outline of existing canopy to be removed  
North West facing Elevation

East Facing Elevation



Site Image  
Existing Canopy and entrance doors/ glazing to be replaced

- Access to building
- Application Site
- Ownership Boundary

Drawing Status:

PLANNING

PL01	PLANNING ISSUE	02/04/24	HB
------	----------------	----------	----

Rev	Description	Date	By

MAJESTY HOUSE, AVENUE WEST  
SKYLINE 120, BRAINTREE  
ESSEX, CM77 7AA  
T: 01279 647111  
W: www.barker-associates.co.uk  
E: mail@barker-associates.co.uk

Client

University College London

Project Title

New Canopy  
University College London

Drawing Title

Overall Basement and North  
West Facing Elevation as Existing

Drawn	Checked	Scale	Date
HB		1:200 @ A1	March '24

ARCHITECTURAL

Project No. P24173	
Drawing Number	Status Revision
P24173-BA-A1-ZZ-DR-A-2001	S3 PL01

