



THIS DRAWING IS TO BE READ IN CONJUNCTION WITH ALL RELEVANT STRUCTURAL ENGINEERS AND MECHANICAL AND ELECTRICAL ENGINEERS DRAWINGS, DETAILS AND SPECIFICATIONS.

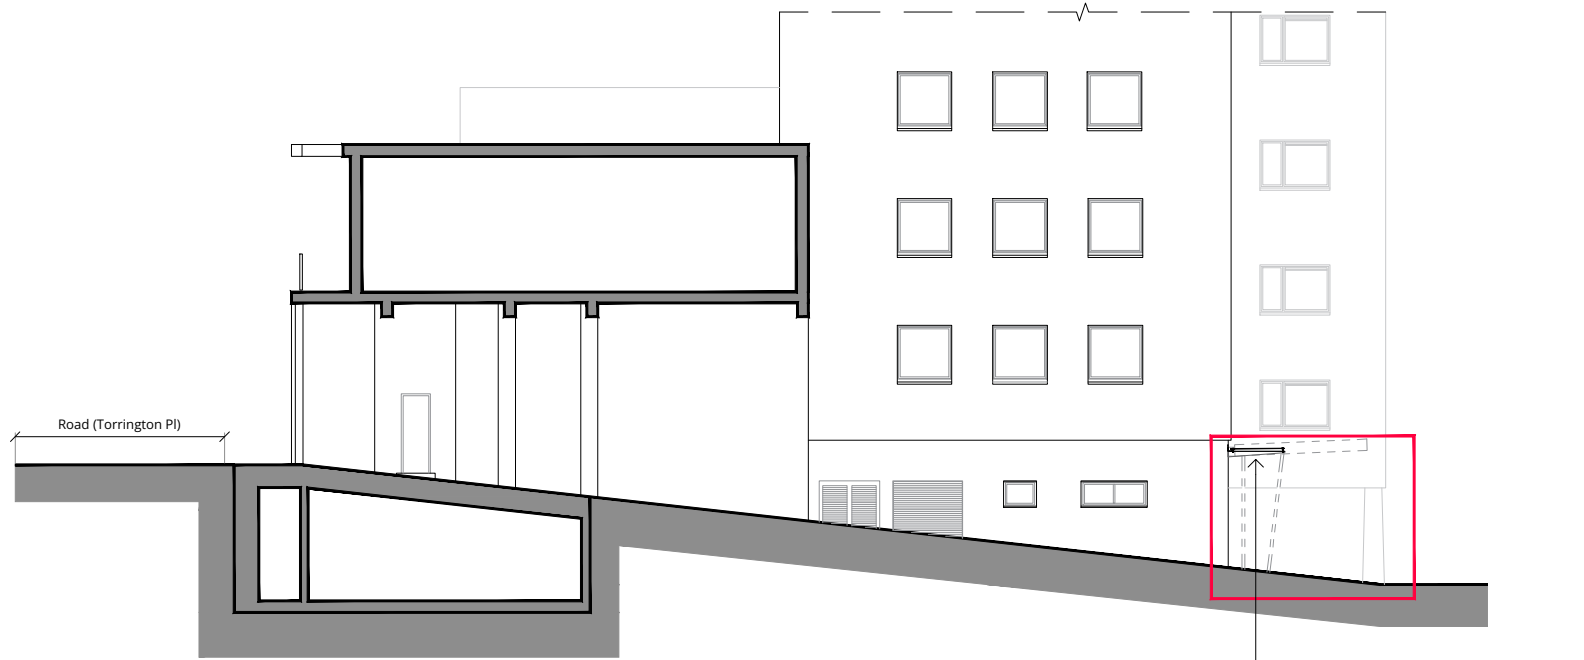

Existing North West Elevation



Existing East facing Elevation

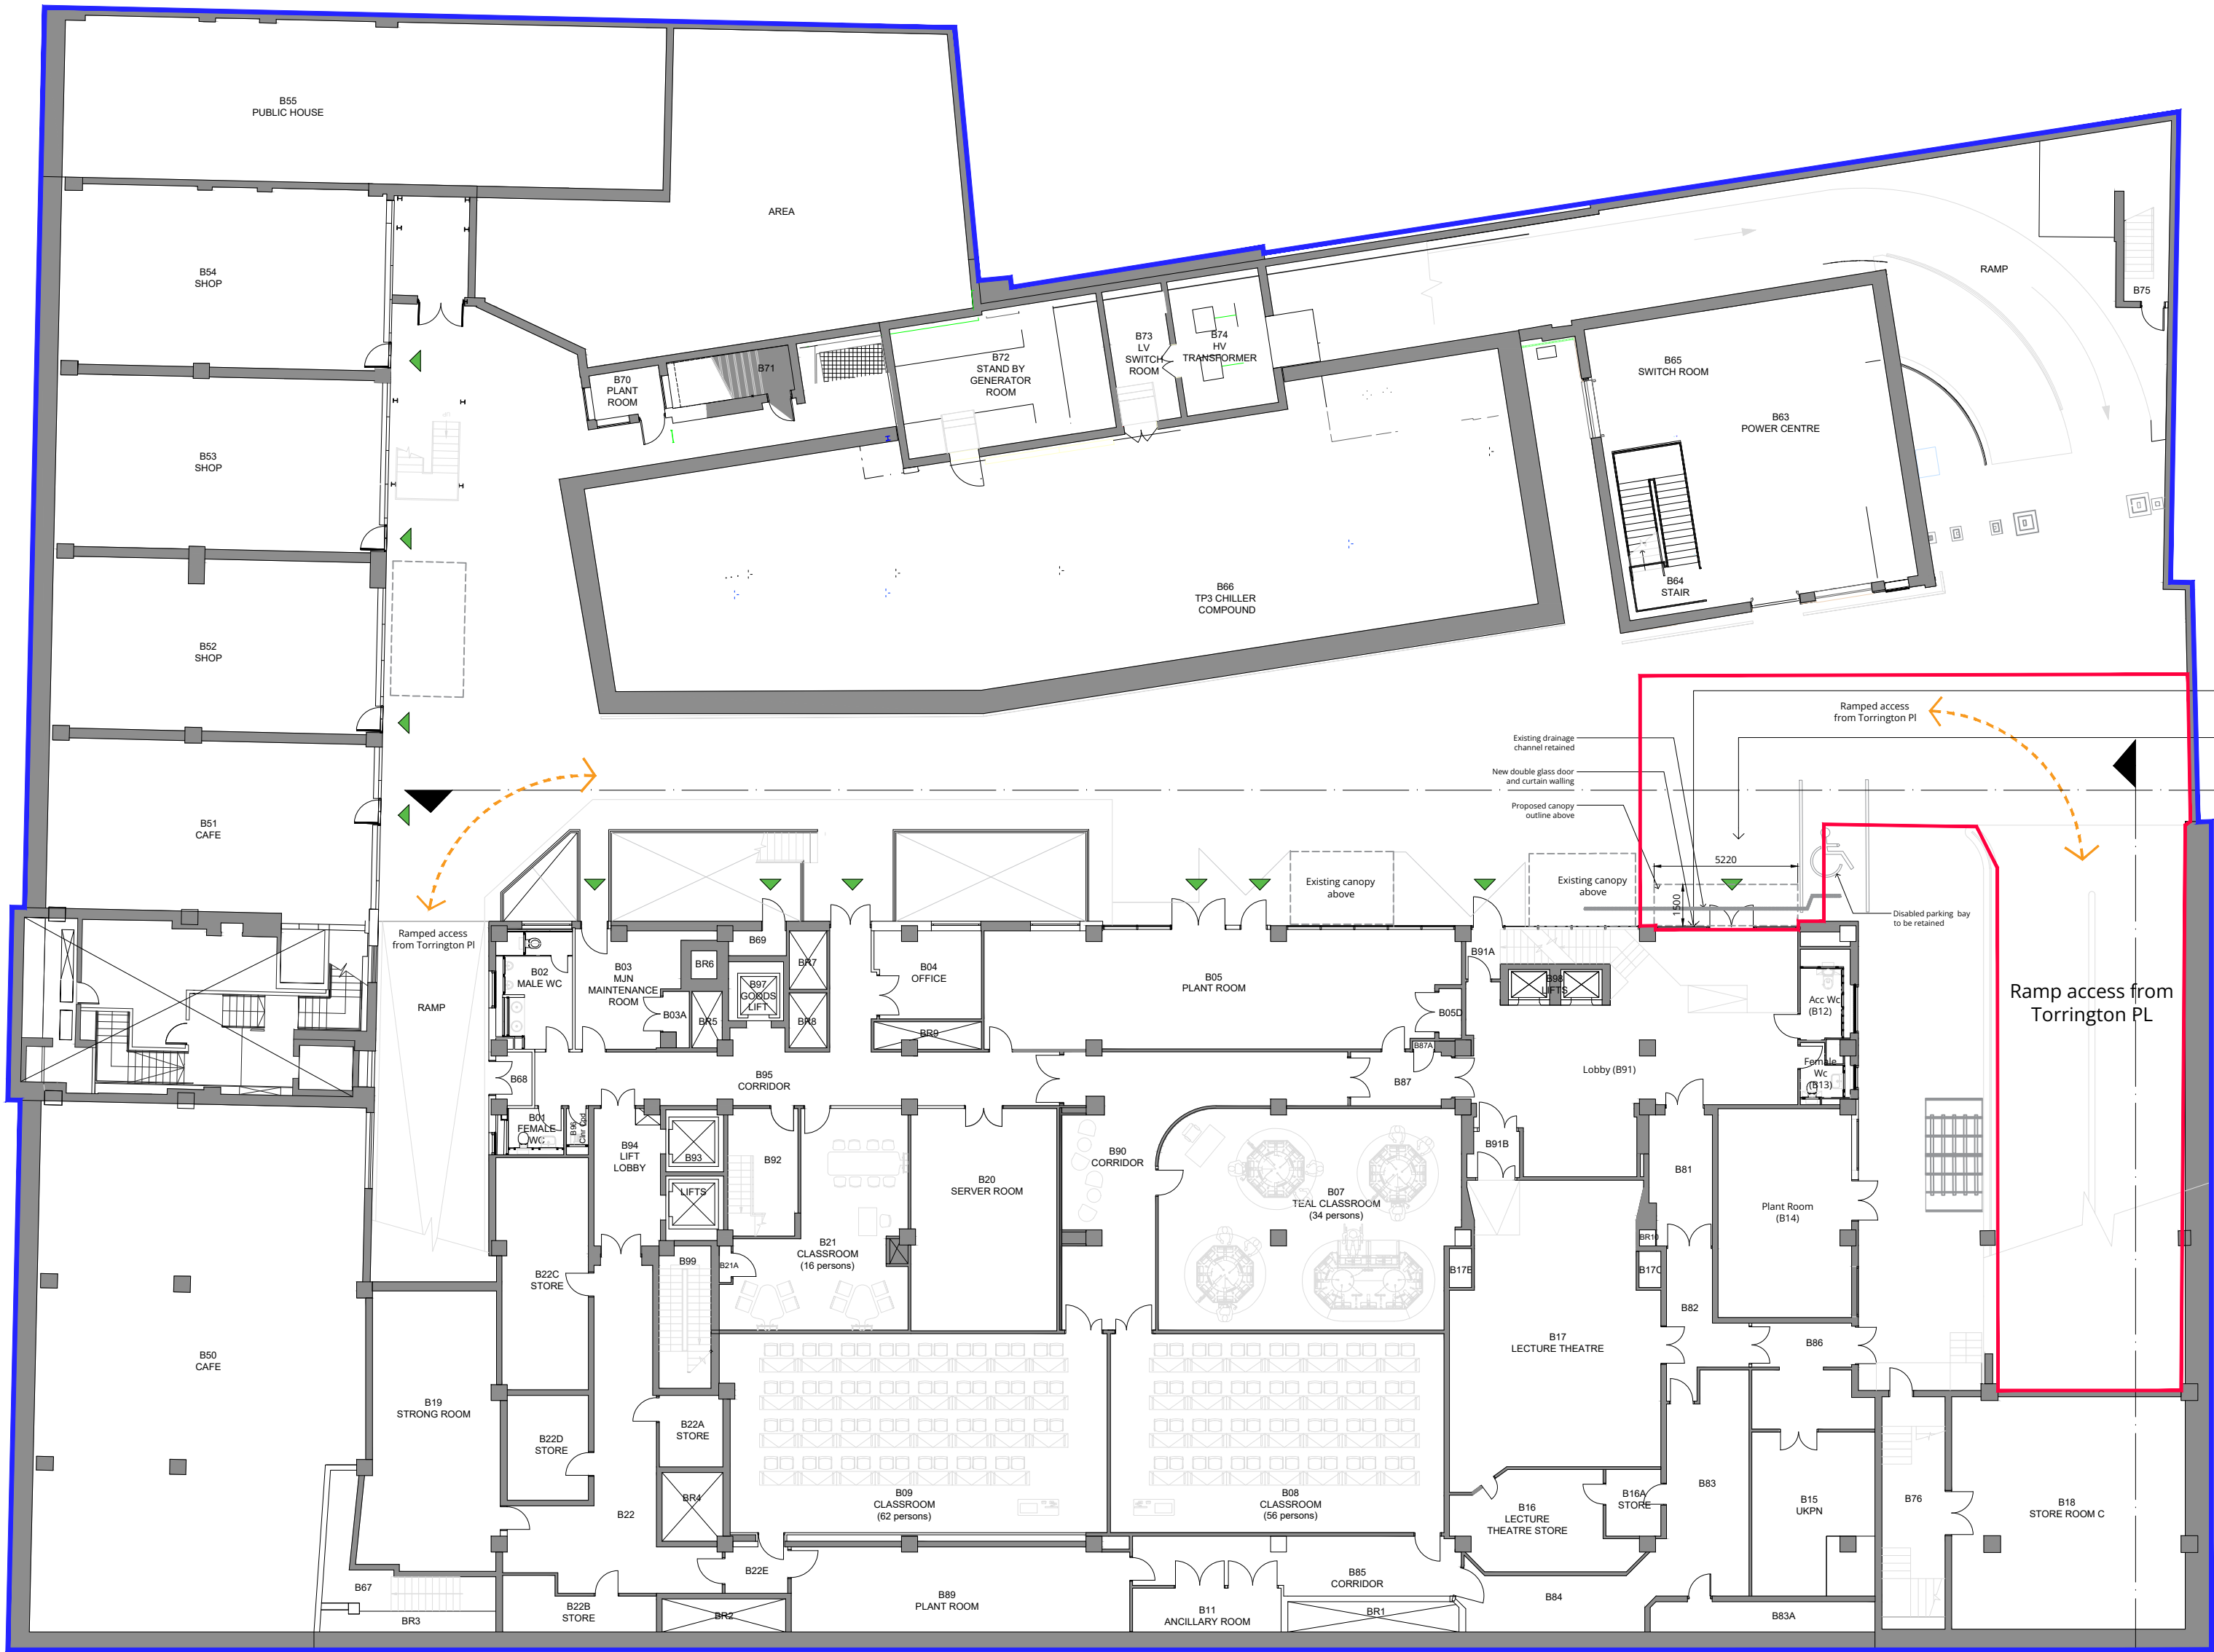

Overall Basement Plan as Existing

Existing glass doors and glazing to be replaced
Outline of existing canopy to be removed
North West facing Elevation

East Facing Elevation

- Access to building
- Application Site
- Ownership Boundary

Drawing Status:

PLANNING

PL01	PLANNING ISSUE	02/04/24	HB
------	----------------	----------	----

Rev	Description	Date	By

MAJESTY HOUSE, AVENUE WEST
SKYLINE 120, BRAINTREE
ESSEX, CM77 7AA
T: 01279 647111
W: www.barker-associates.co.uk
E: mail@barker-associates.co.uk

Client

University College London

Project Title

New Canopy
University College London

Drawing Title

Overall Basement and North West Facing Elevation as Proposed

Drawn	Checked	Scale	Date
HB		1:200 @ A1	March '24

ARCHITECTURAL

Drawing Number	Project No.	Status	Revision
P24173-BA-A1-ZZ-DR-A-2003	P24173	S3	PL01

