




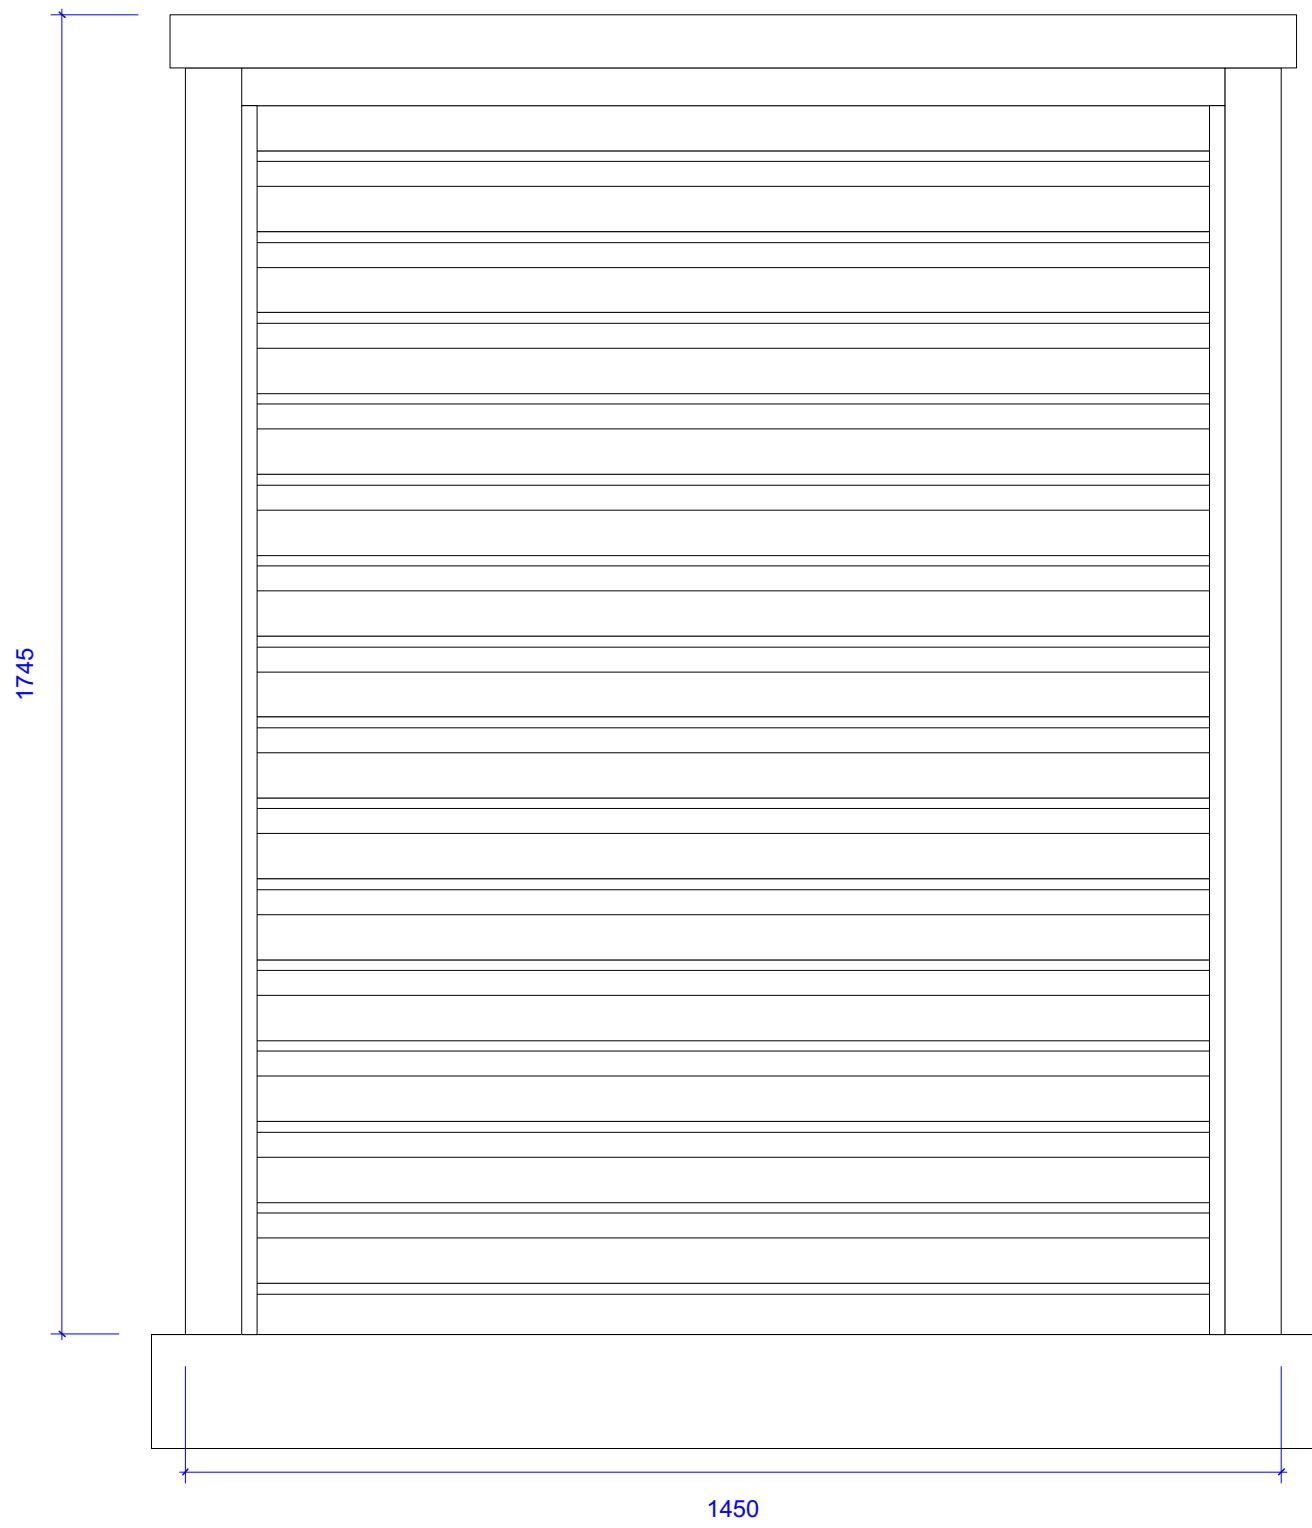


FRONT ELEVATION
1:10

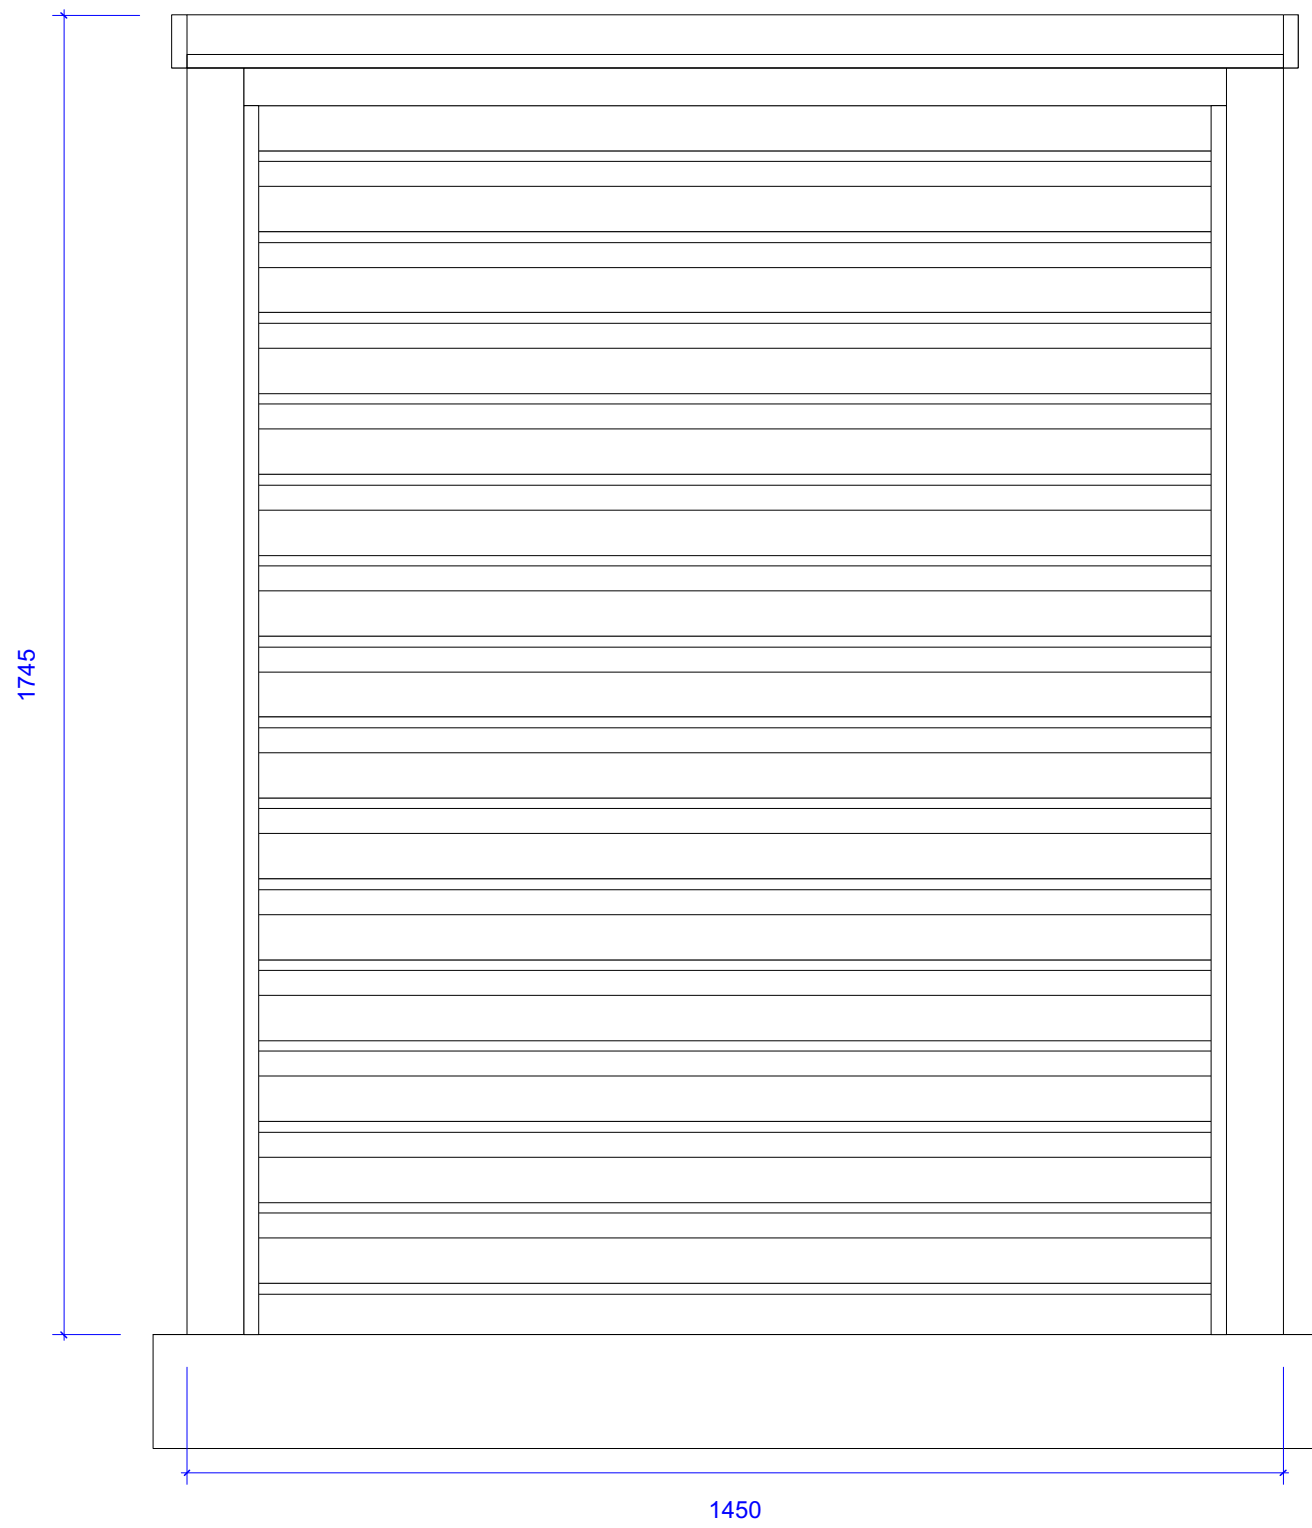


BACK ELEVATION
1:10

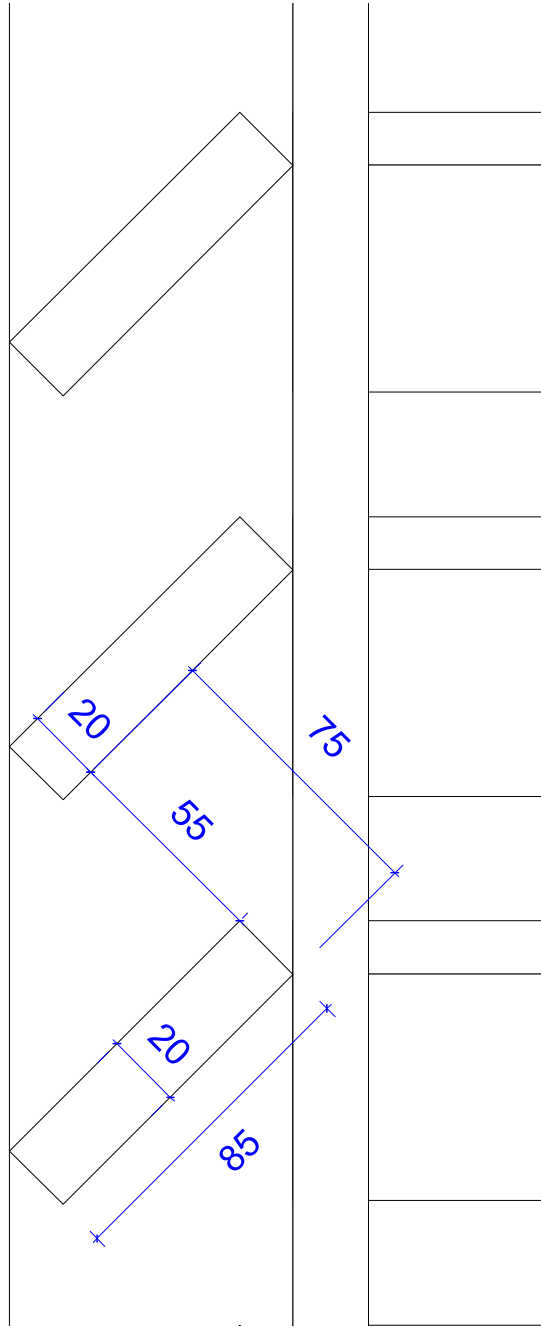


LOUVRE DETAIL
1:2

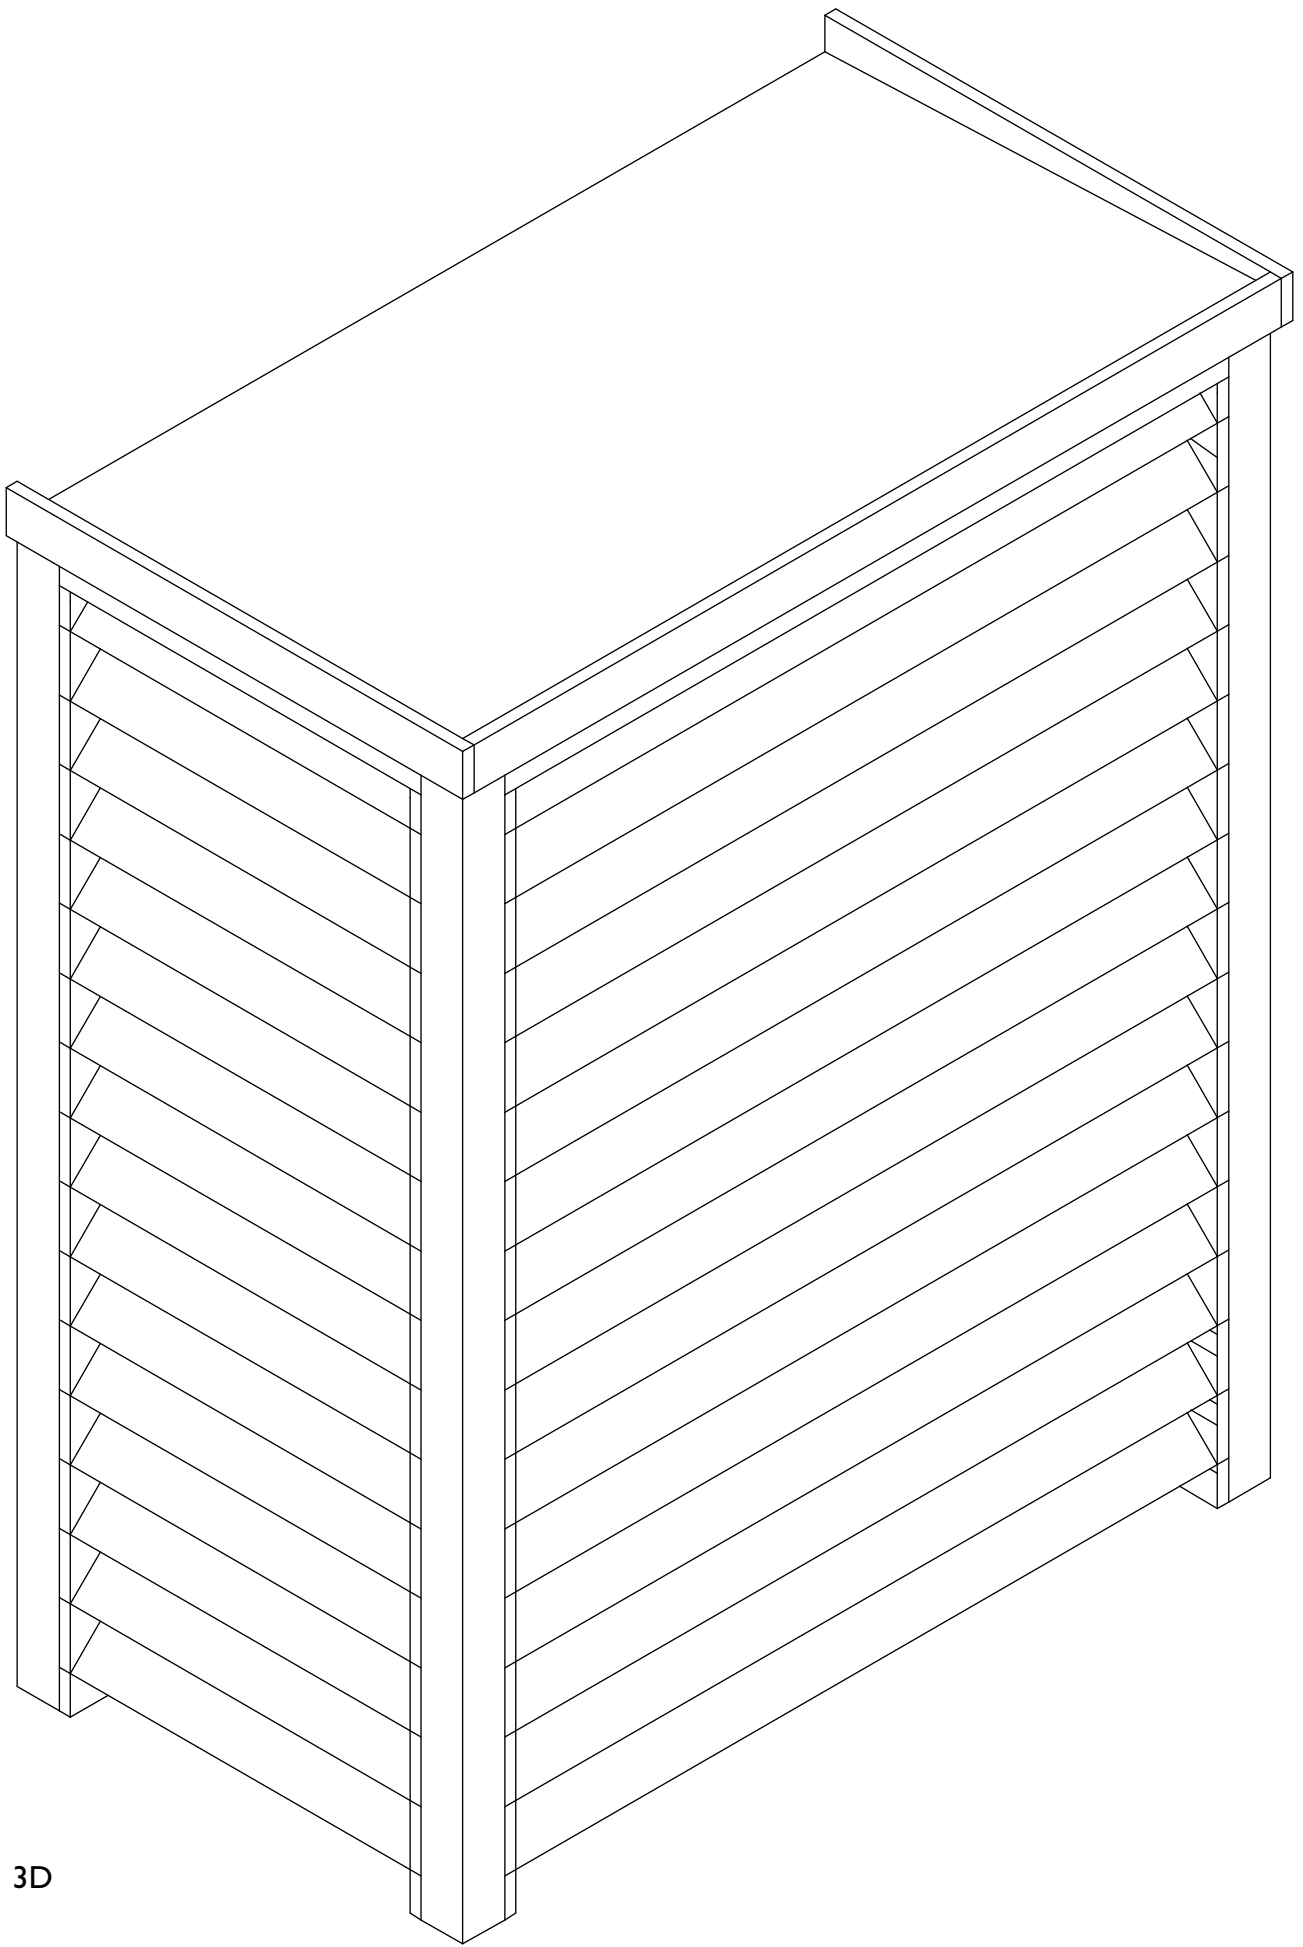

3D

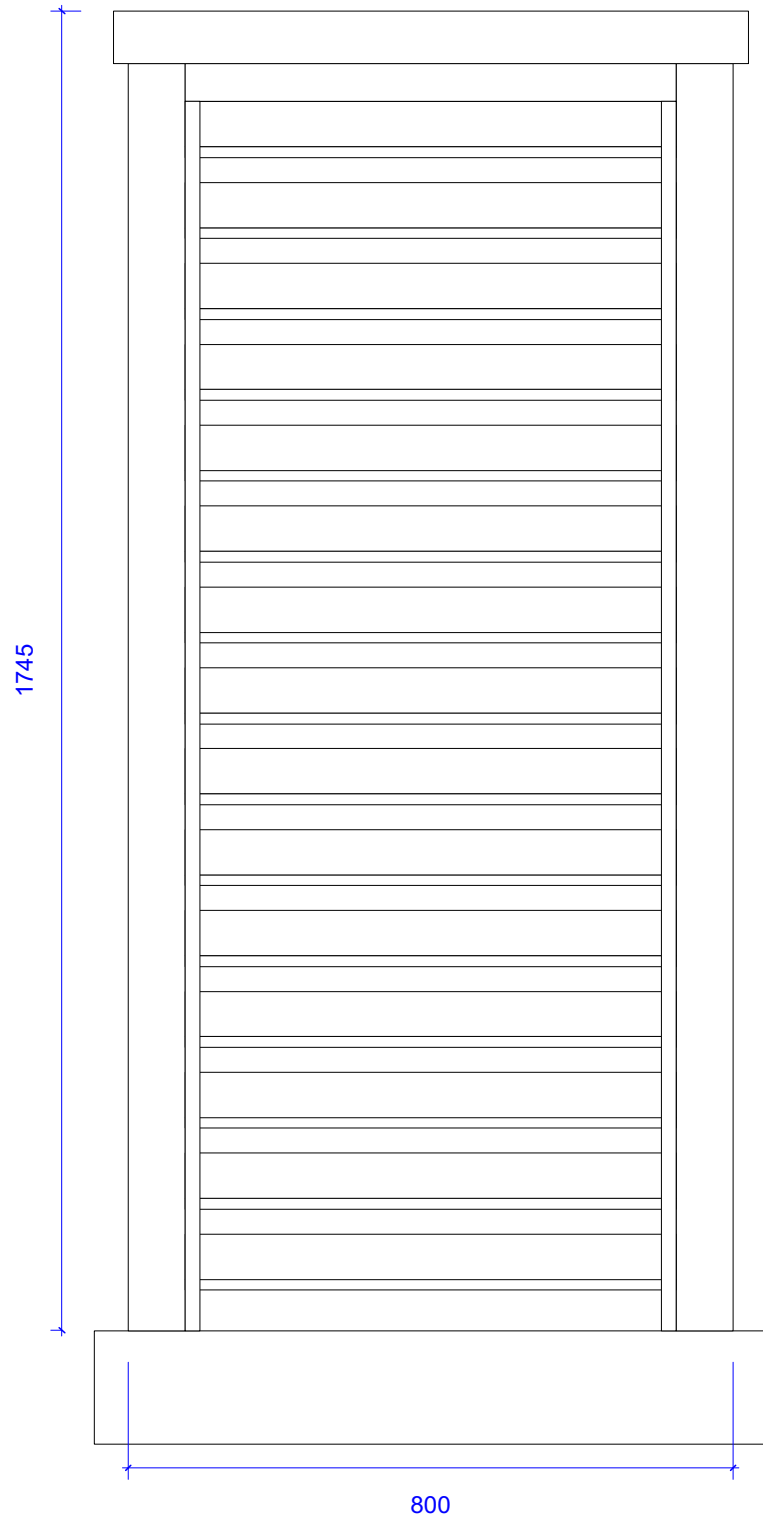

LEFT SIDE ELEVATION
1:10

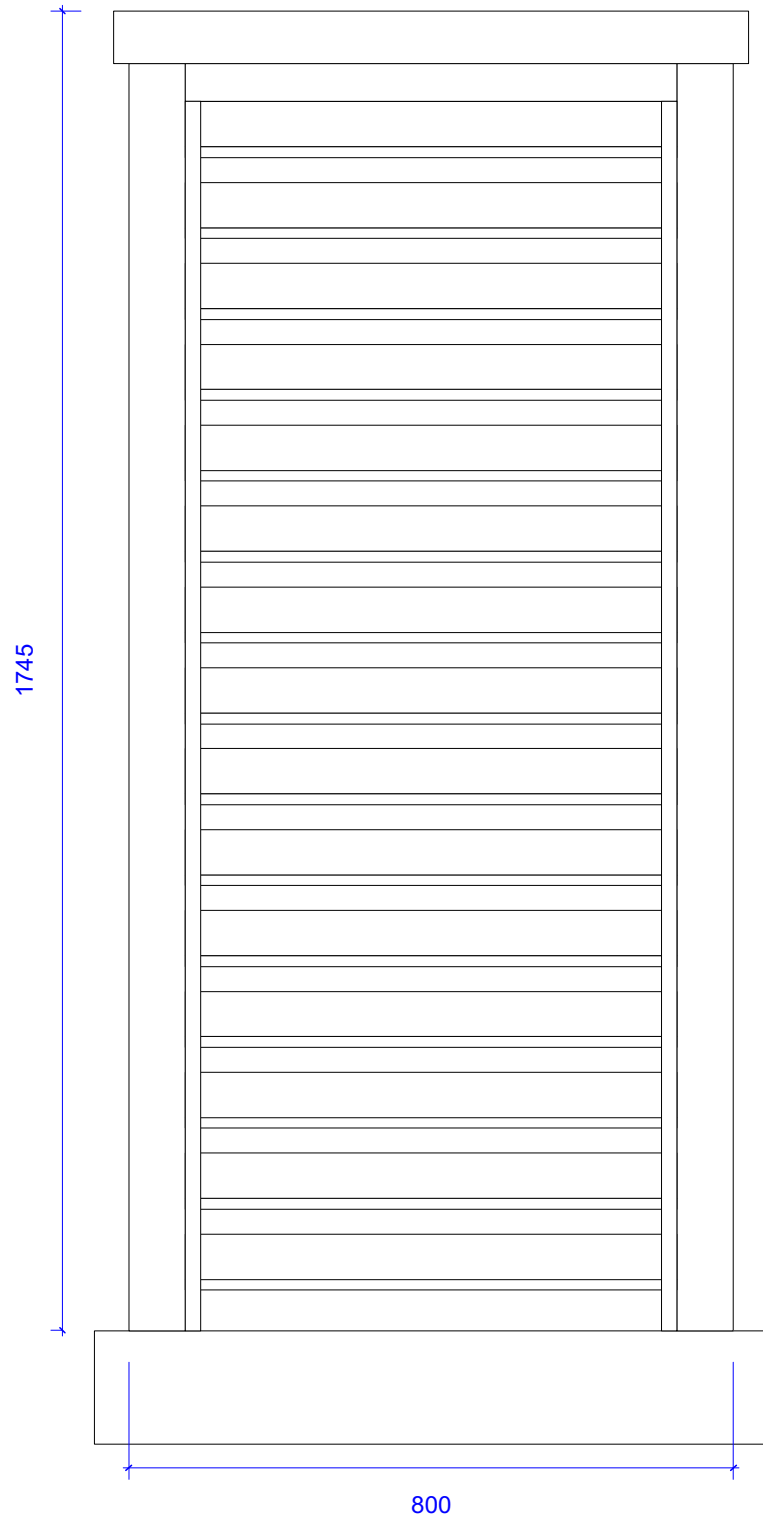

RIGHT SIDE ELEVATION
1:10

SCALE BAR 1:10 0m 0.25m 0.5m 0.75m 1m

rev: P01 date: 30/04/24 notes: Issued for planning

project 20 Well Road
drawing ASHP Enclosure
scale & size 1:10@A1
date 09/09/22

drawn by J-H checked by PB

477 591 P01
BAYNESANDMITCHELLARCHITECTS

Status PLANNING

SECOND FLOOR
28 POLAND STREET
LONDON W1F 8QP
020 7734 0538
info@baynesandmitchell.co.uk
www.baynesandmitchell.co.uk