


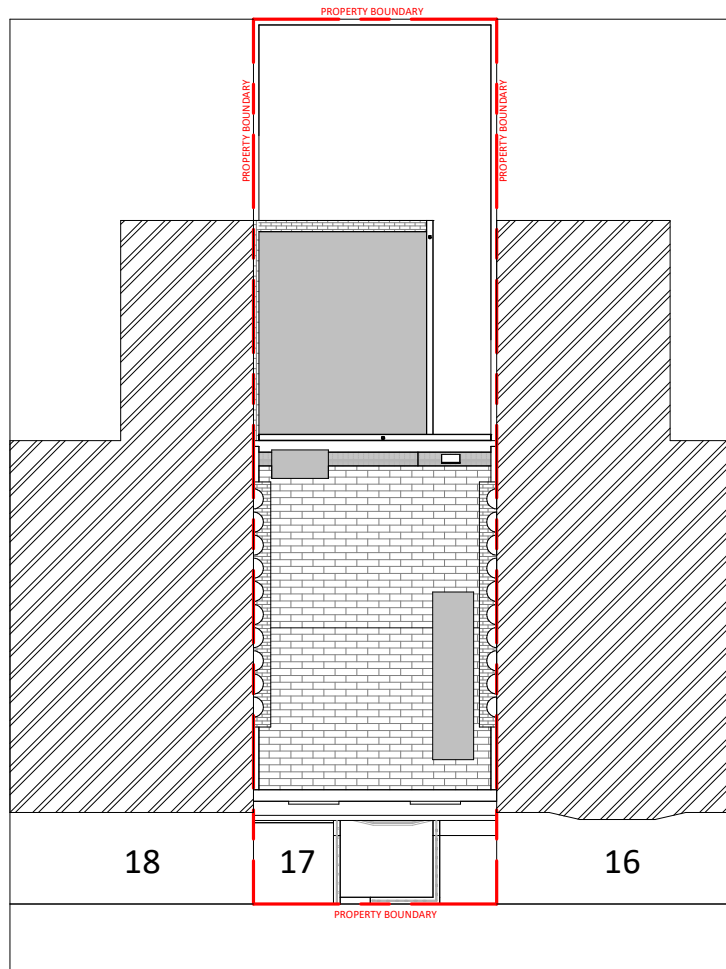

1 Site
1 : 100

2 0 2 4 6 8 10
SCALE 1:200 m

NOTES:

DISCLAIMER:

ALL DIMENSIONS IN MM UNLESS OTHERWISE STATED.
CONTRACTORS TO CONFIRM ALL DIMENSIONS ON SITE. ALL DRAWINGS MUST BE READ IN CONJUNCTION WITH THE ARCHITECT'S DRAWINGS.



64 ST GEORGES ROAD
ESSEX IG1 3PQ
W: www.archimedesd.co.uk
E: info@archimedesd.co.uk
M: +447418321646

Rev	Date	Details Of Issue	Initials
-----	------	------------------	----------

Status

Existing Block Plan

Site Address:

17 Leigh Street, London, WC1H 9EW


Client:

Mr Sharn Rahman

Project:

17 Leigh Street, London, WC1H 9EW

Drawn	Date	Scale (at A3)
HD	04/04/2023	1 : 100
Dwg no.	Revision No.	
101	A	

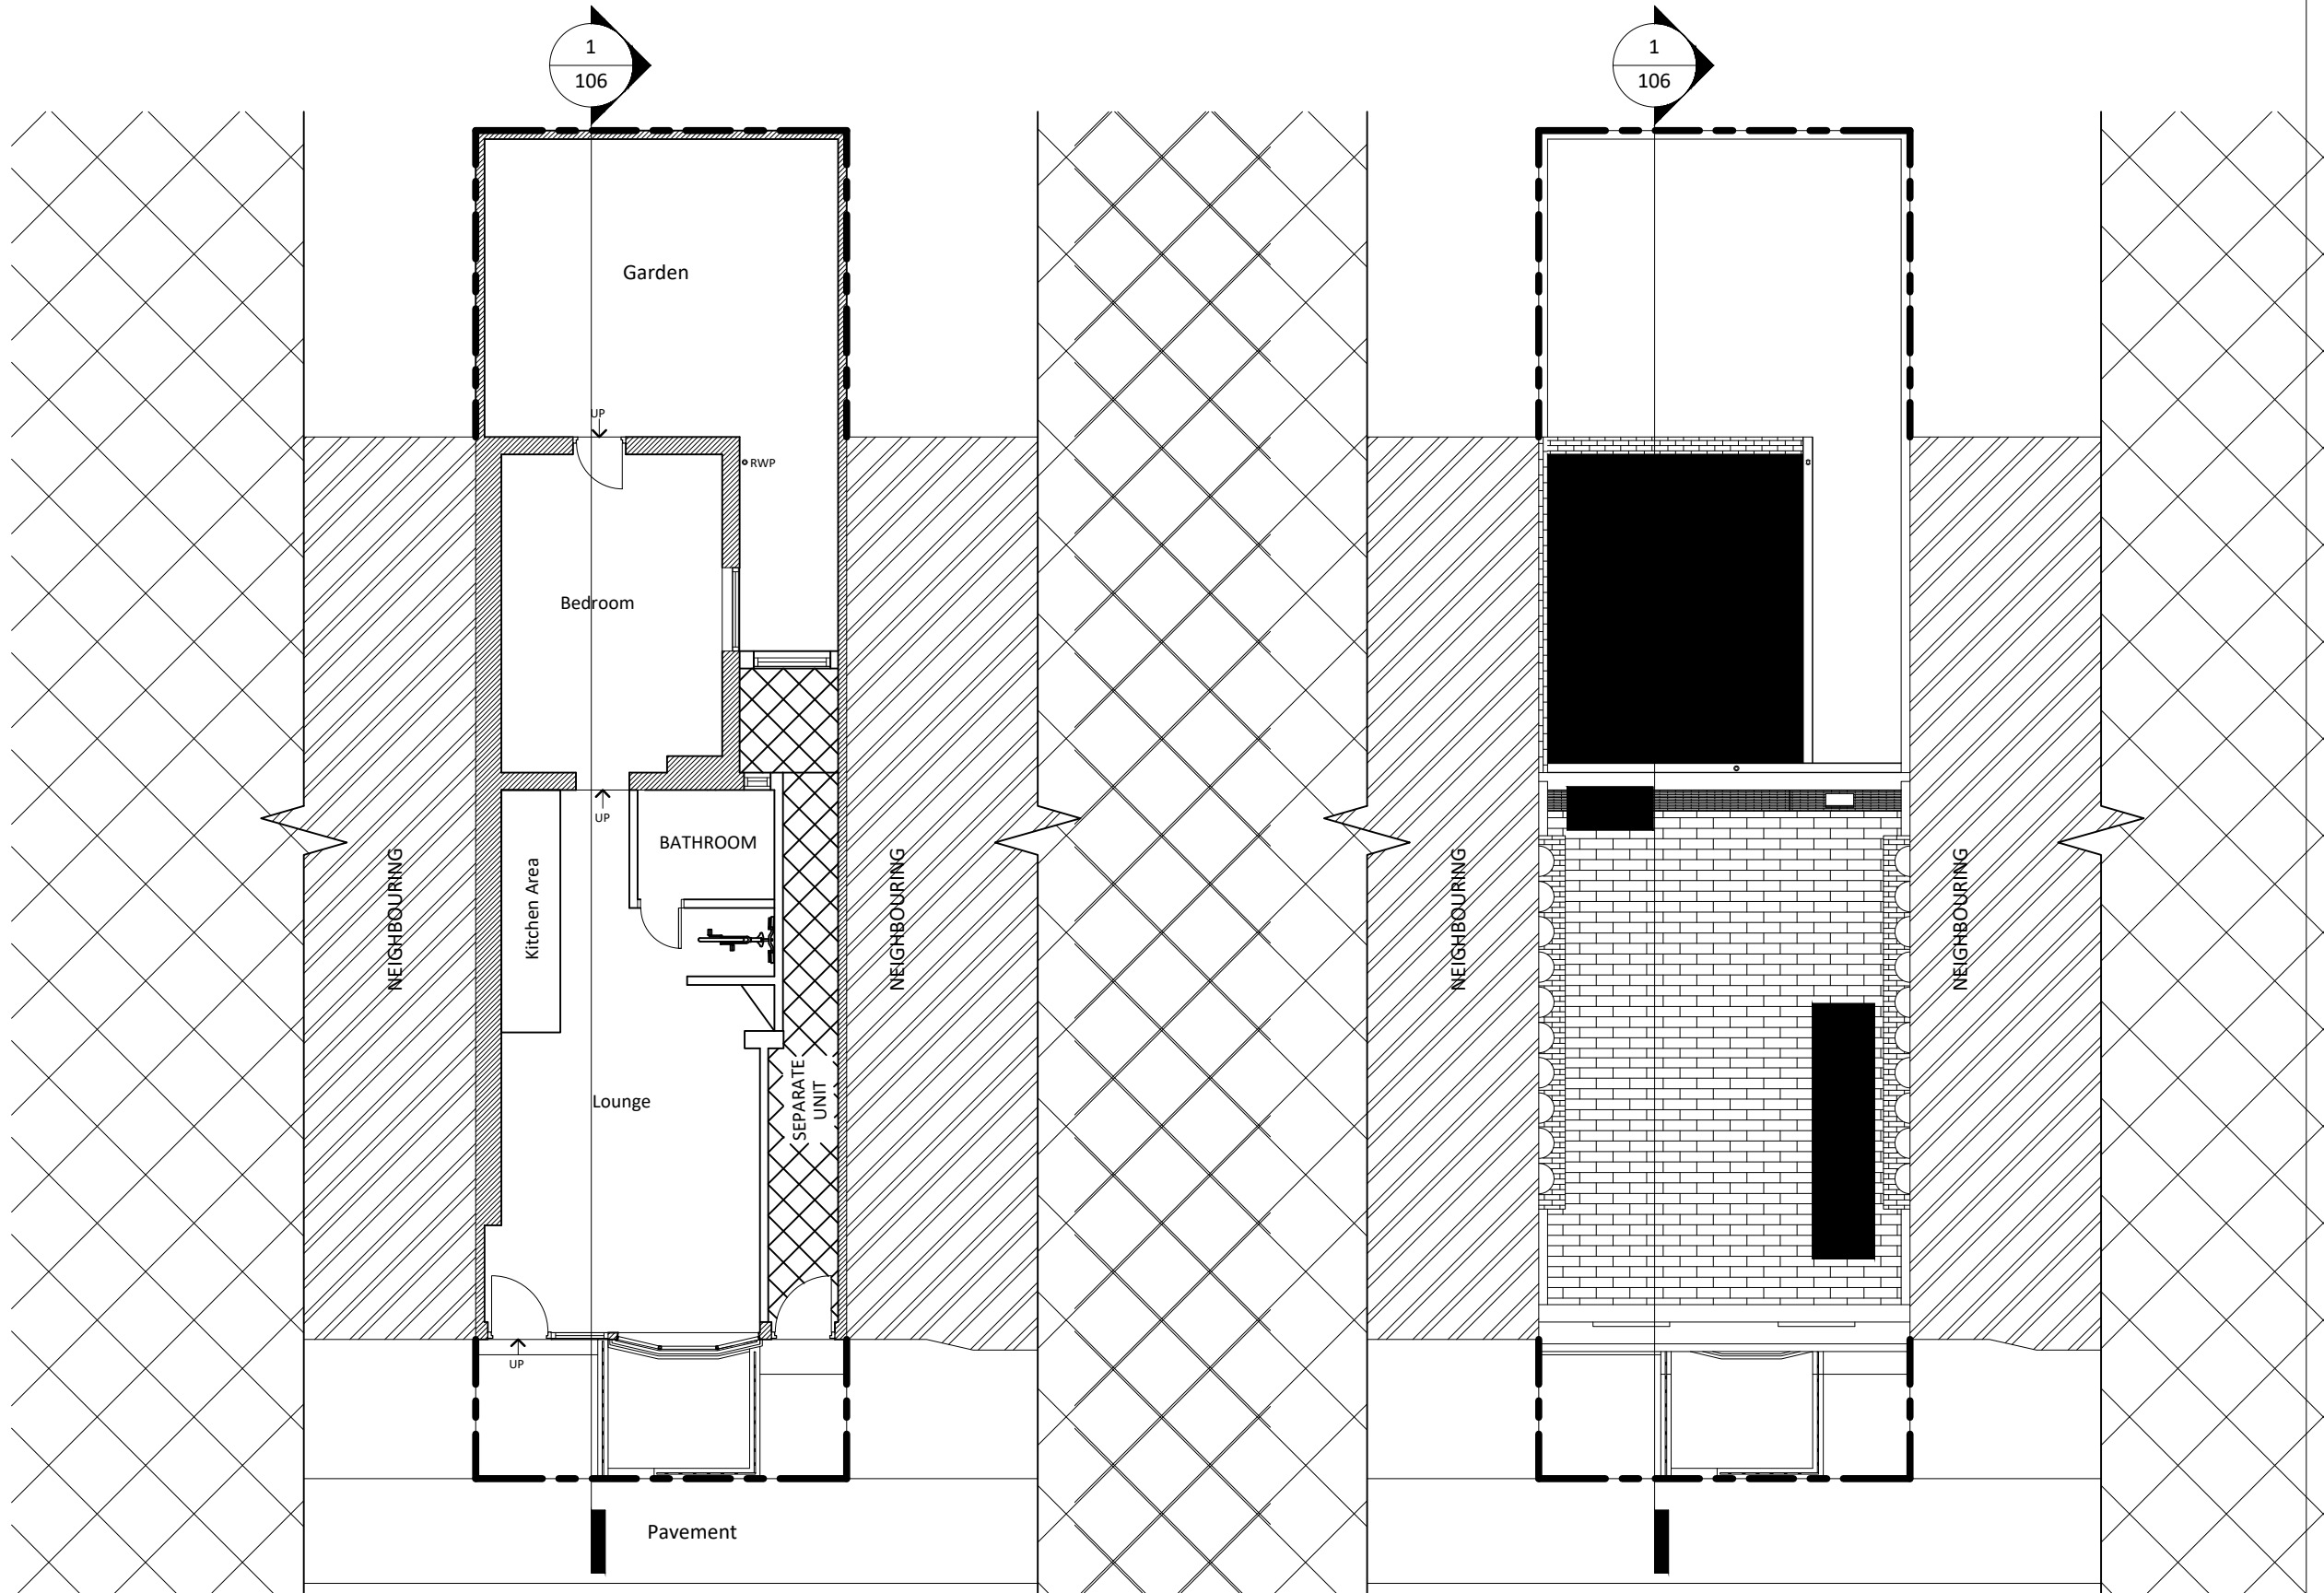

1 Proposed Ground Floor
1 : 100

2 Roof (Existing)
1 : 100

NOTES:

DISCLAIMER:

ALL DIMENSIONS IN MM UNLESS OTHERWISE STATED.
CONTRACTORS TO CONFIRM ALL DIMENSIONS ON SITE. ALL DRAWINGS MUST BE READ IN CONJUNCTION WITH THE ARCHITECT'S DRAWINGS.

D:\VORNO\BEN A. ARCH\DESIGN\GARDEN\17 Leigh Street\London\VC1H\Architect\Logo\copy-075804.jpg

64 ST GEORGES ROAD
ESSEX IG1 3PQ
W: www.archimedesd.co.uk
E: info@archimedesd.co.uk
M: +447418321646

Rev	Date	Details Of Issue	Initials
-----	------	------------------	----------

Status

Existing Floor Plans

Site Address:

17 Leigh Street, London, WC1H 9EW

Client:


Mr Sharn Rahman

Project:

17 Leigh Street, London, WC1H 9EW


Drawn HD	Date: 04/04/2023	Scale (at A3) 1 : 100
Dwg no. 102	Revision No. A	

1 0 1 2 3 4 5
SCALE 1: 100 m

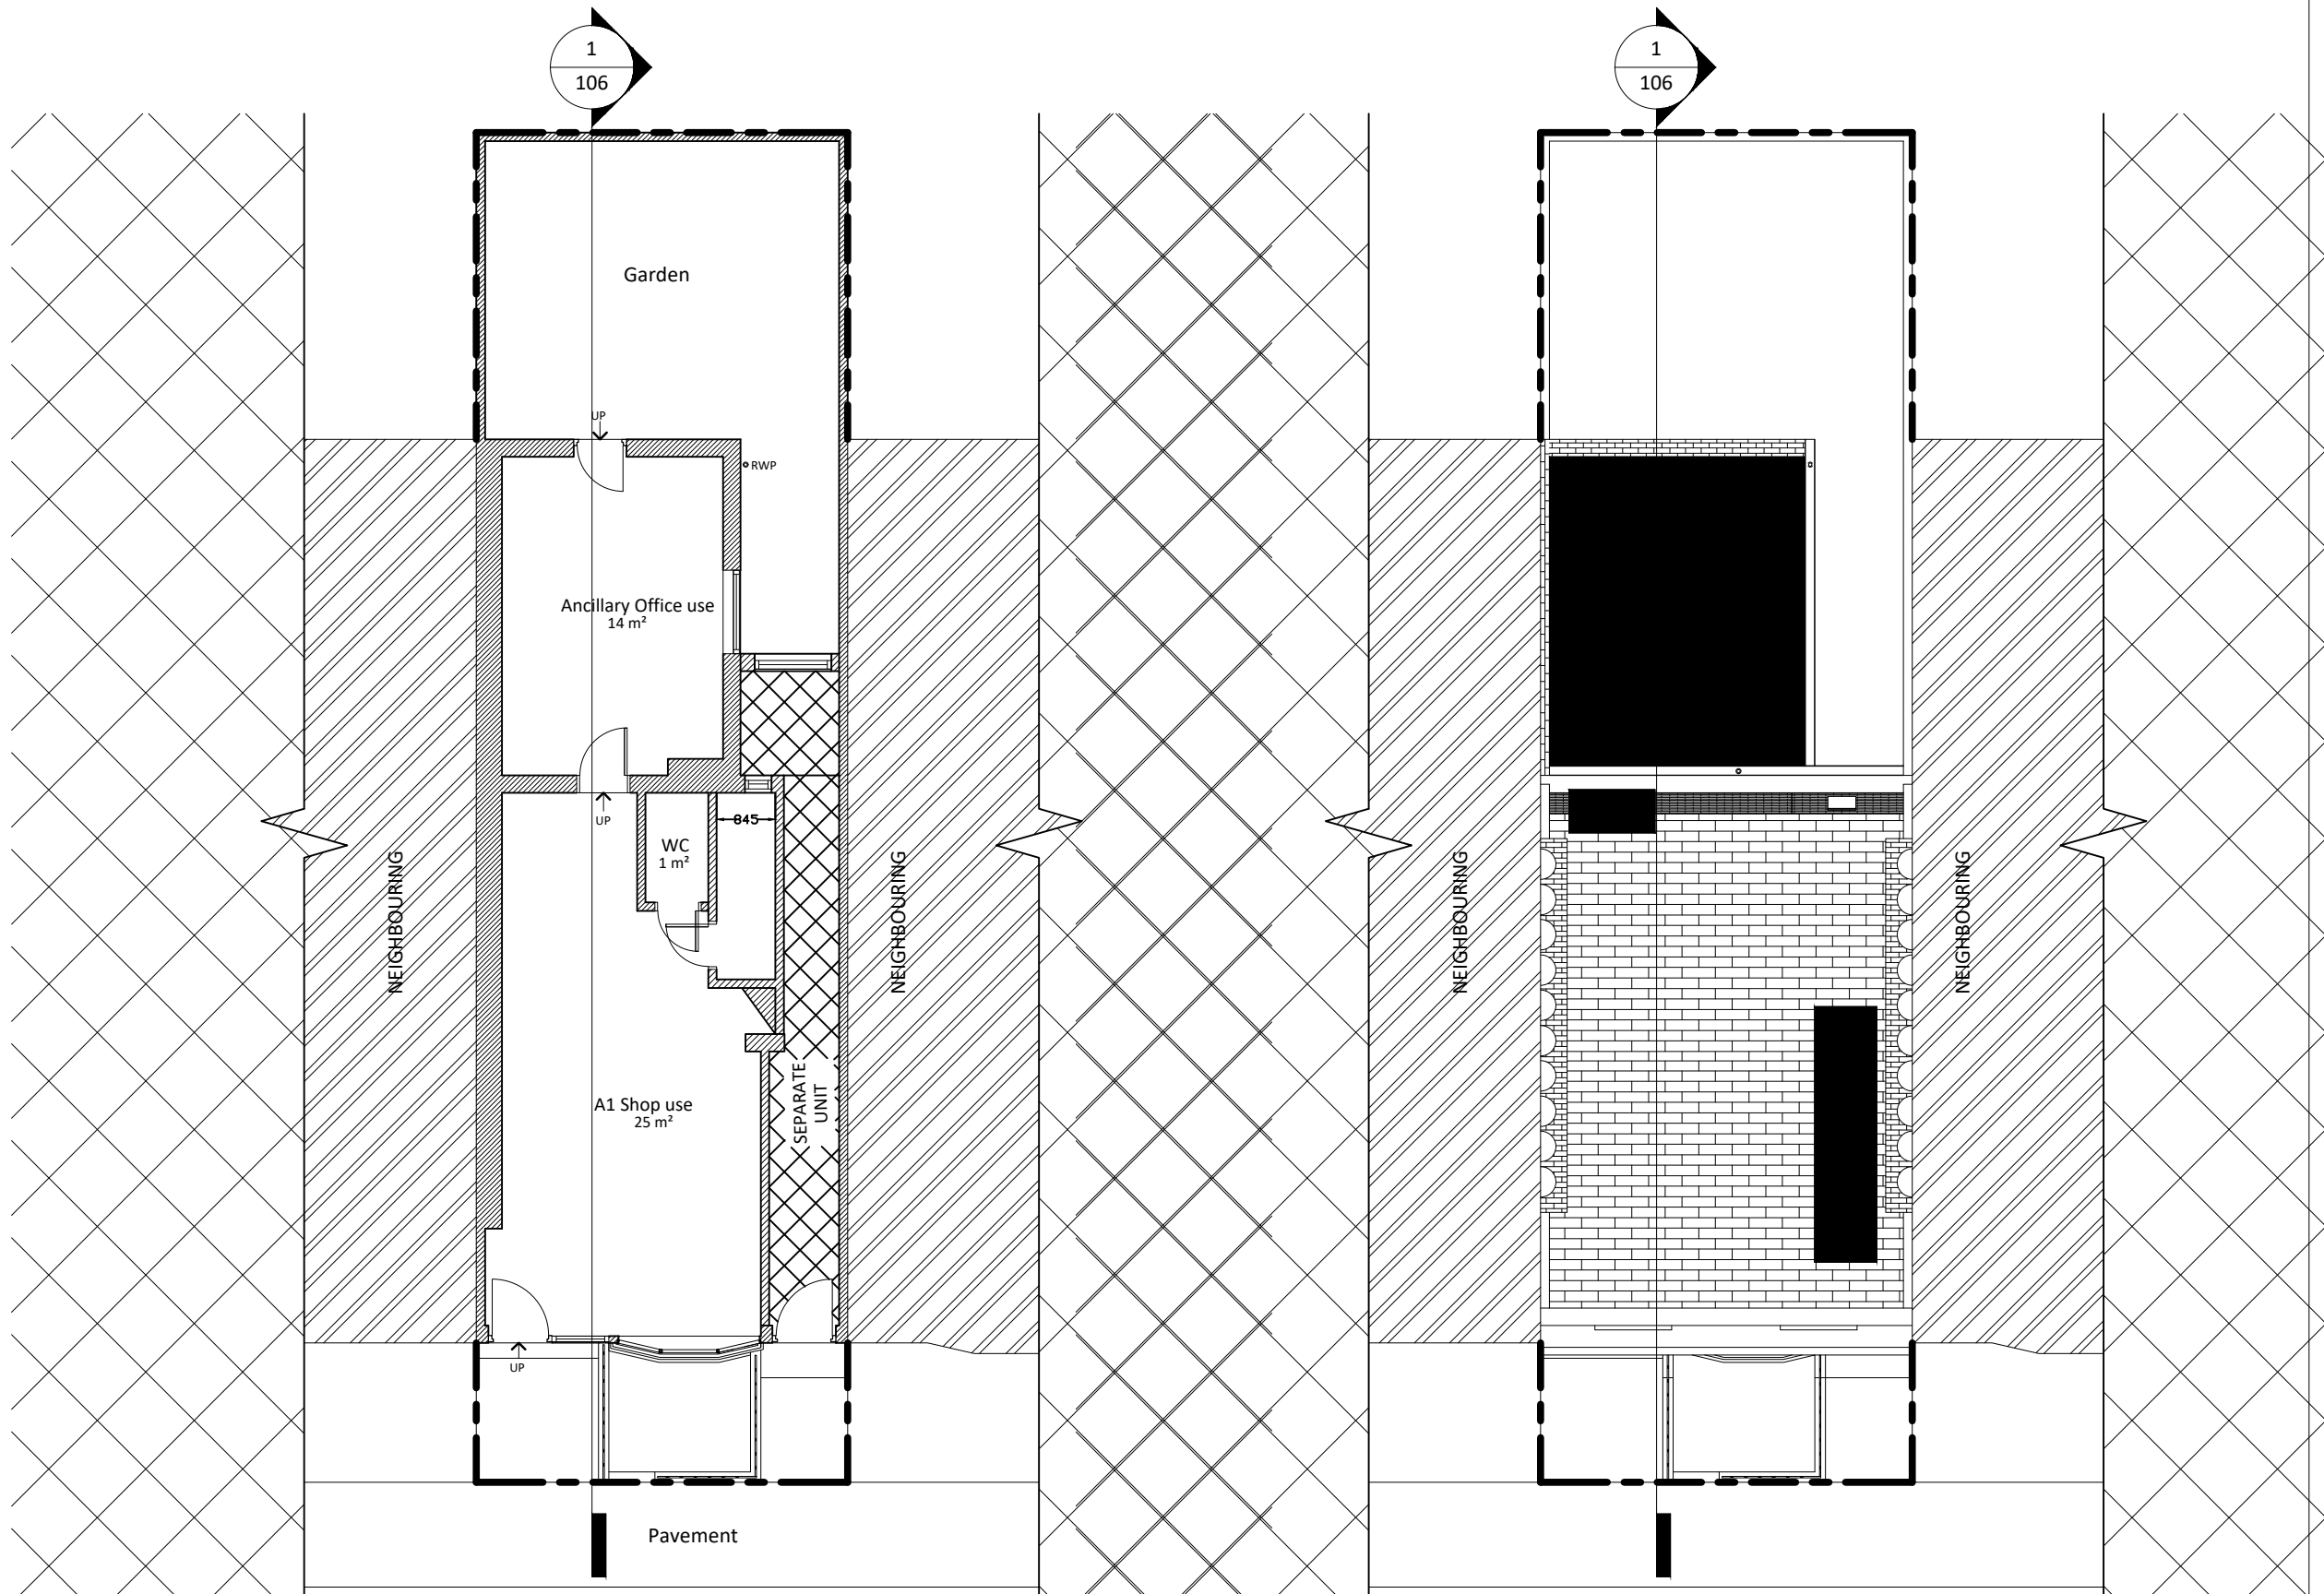

1 Existing Ground Floor
1 : 100

2 Roof (Existing)
1 : 100

 

NOTES:

DISCLAIMER:

ALL DIMENSIONS IN MM UNLESS OTHERWISE STATED.
CONTRACTORS TO CONFIRM ALL DIMENSIONS ON SITE. ALL DRAWINGS MUST BE READ IN CONJUNCTION WITH THE ARCHITECT'S DRAWINGS.



64 ST GEORGES ROAD
ESSEX IG1 3PQ
W: www.archimedesd.co.uk
E: info@archimedesd.co.uk
M: +447418321646

Rev	Date	Details Of Issue	Initials
-----	------	------------------	----------

Status

Existing Floor Plans

Site Address:

17 Leigh Street, London, WC1H 9EW

Client:

Mr Sharn Rahman

Project:

17 Leigh Street, London, WC1H 9EW

Drawn HD	Date: 04/04/2023	Scale (at A3) 1 : 100
Dwg no. 102	Revision No. A	



1 Existing Front Elevation
1 : 100 no change

2 Existing Rear Elevation
1 : 100 no change

NOTES:

DISCLAIMER:

ALL DIMENSIONS IN MM UNLESS OTHERWISE STATED.
CONTRACTORS TO CONFIRM ALL DIMENSIONS ON SITE. ALL DRAWINGS MUST BE READ IN CONJUNCTION WITH THE ARCHITECT'S DRAWINGS.



64 ST GEORGES ROAD
ESSEX IG1 3PQ
W: www.archimedesd.co.uk
E: info@archimedesd.co.uk
M: +447418321646

Rev	Date	Details Of Issue	Initials

Status

Existing Elevations 01

Site Address:

17 Leigh Street, London, WC1H 9EW


Client:

Mr Sharn Rahman

Project:

17 Leigh Street, London, WC1H 9EW

Drawn	Date:	Scale (at A3)
HD	04/04/2023	1 : 100
Dwg no.	103	Revision No. A

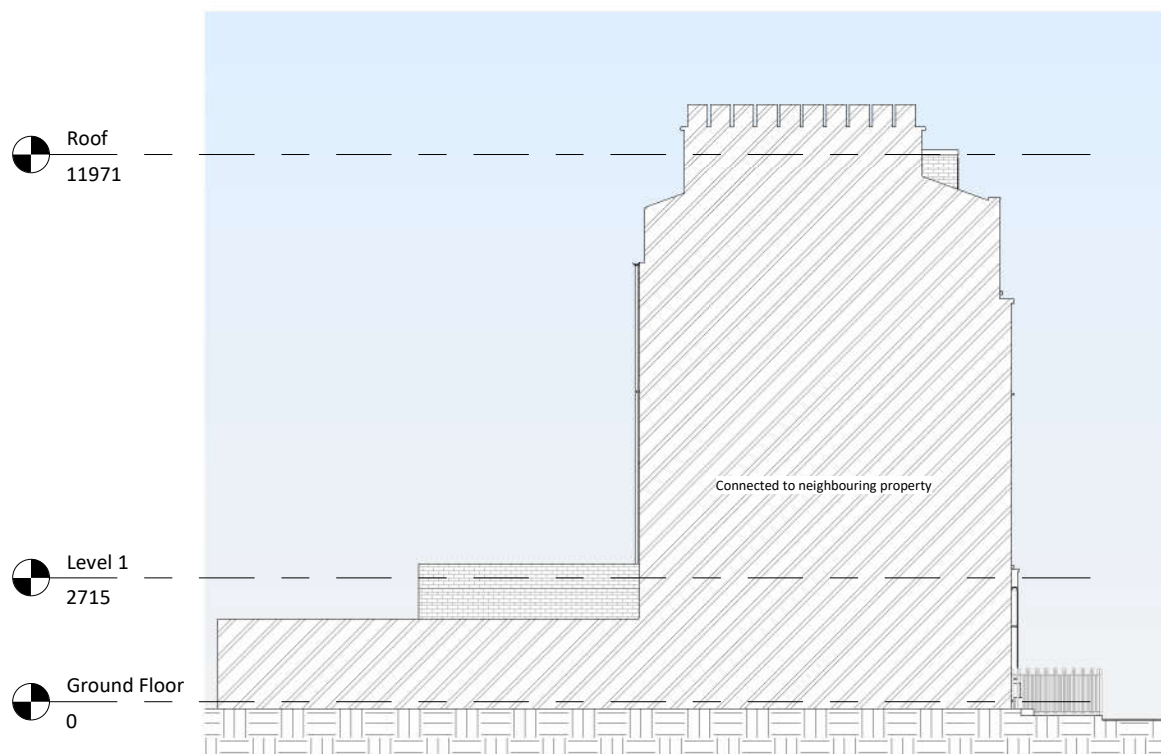

NOTES:


DISCLAIMER:

ALL DIMENSIONS IN MM UNLESS OTHERWISE STATED.
CONTRACTORS TO CONFIRM ALL DIMENSIONS ON SITE. ALL DRAWINGS MUST BE READ IN CONJUNCTION WITH THE ARCHITECT'S DRAWINGS.



64 ST GEORGES ROAD
ESSEX IG1 3PQ
W: www.archimedesd.co.uk
E: info@archimedesd.co.uk
M: +447418321646

Rev	Date	Details Of Issue	Initials
Status			
Existing Elevations 02			
Site Address:			
17 Leigh Street, London, WC1H 9EW			
Client:			
Mr Sharn Rahman			
Project:			
17 Leigh Street, London, WC1H 9EW			
Drawn	Date	Scale (at A3)	
HD	04/04/2023	1 : 100	
Dwg no.	Revision No.		
104	A		

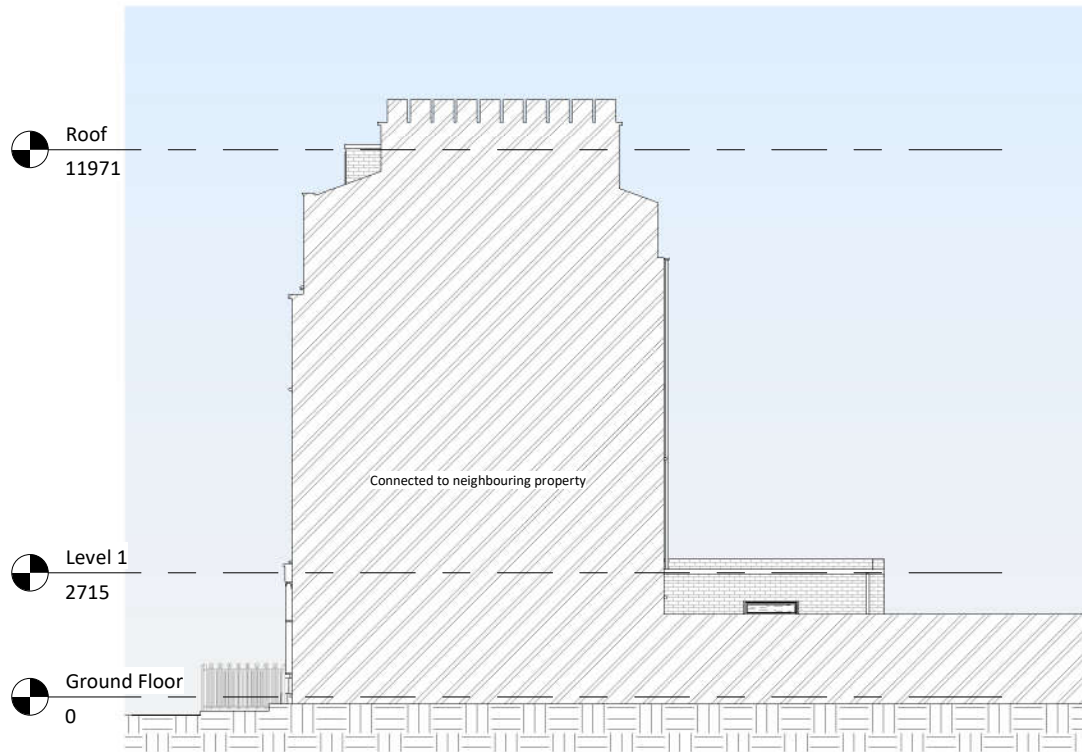

10 0 10 20 30 40 50
SCALE 1:1250 m

NOTES:


DISCLAIMER:

ALL DIMENSIONS IN MM UNLESS OTHERWISE STATED.
CONTRACTORS TO CONFIRM ALL DIMENSIONS ON SITE. ALL DRAWINGS MUST BE READ IN CONJUNCTION WITH THE ARCHITECT'S DRAWINGS.



64 ST GEORGES ROAD
ESSEX IG1 3PQ
W: www.archimedesd.co.uk
E: info@archimedesd.co.uk
M: +447418321646

Rev	Date	Details Of Issue	Initials
Status			
Existing Elevations 03			
Site Address:			
17 Leigh Street, London, WC1H 9EW			
Client:			
Mr Sharn Rahman			
Project:			
17 Leigh Street, London, WC1H 9EW			
Drawn	Date:	Scale (at A3)	
HD	04/04/2023	1 : 100	
Dwg no.	Revision No.		
105	A		

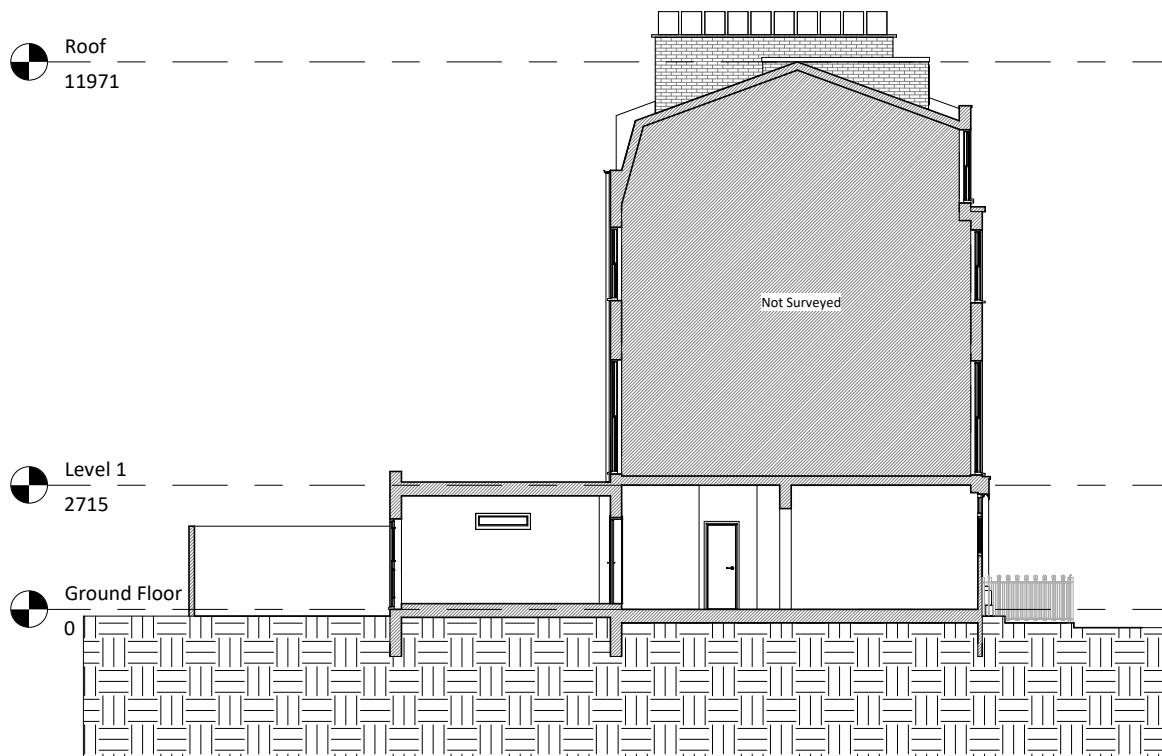

1 Existing Section A-A
1 : 100 (NO CHANGE)

1 0 1 2 3 4 5
SCALE 1:100 m

NOTES:

DISCLAIMER:

ALL DIMENSIONS IN MM UNLESS OTHERWISE STATED.
CONTRACTORS TO CONFIRM ALL DIMENSIONS ON SITE. ALL DRAWINGS MUST BE READ IN CONJUNCTION WITH THE ARCHITECT'S DRAWINGS.



64 ST GEORGES ROAD
ESSEX IG1 3PQ
W: www.archimedesd.co.uk
E: info@archimedesd.co.uk
M: +447418321646

Rev	Date	Details Of Issue	Initials

Status

Existing Section

Site Address:

17 Leigh Street, London, WC1H 9EW

Client:

Mr Sham Rahman

Project:

17 Leigh Street, London, WC1H 9EW

Drawn HD	Date 04/04/2023	Scale (at A3) 1 : 100
Dwg no. 106	Revision No. A	