



Existing Boundary Wall - View 'A'




Existing Boundary Wall - View 'B'




Existing Boundary Wall - View 'C'




Typical Example of Brickwork forming Wall

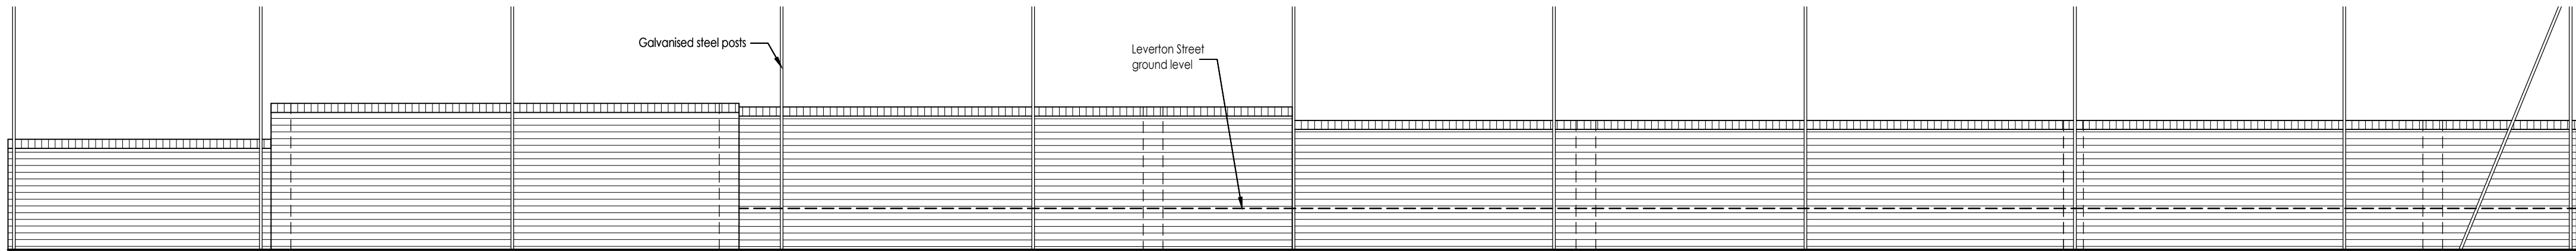

As Existing Elevation
View from Playground
Scale 1:50

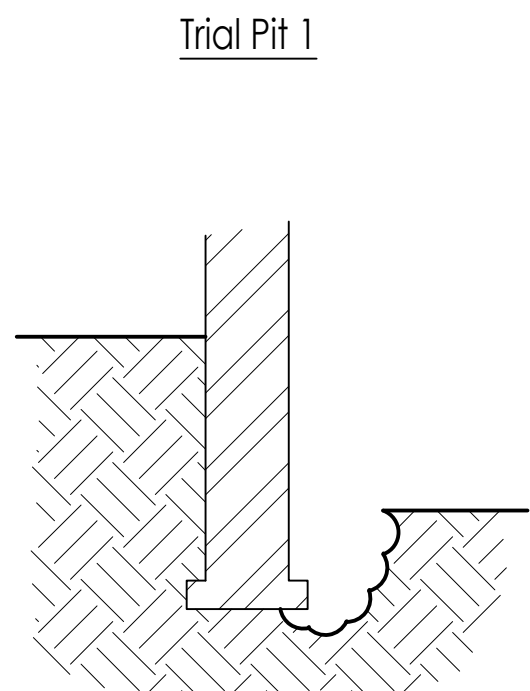


Trial Pit 1


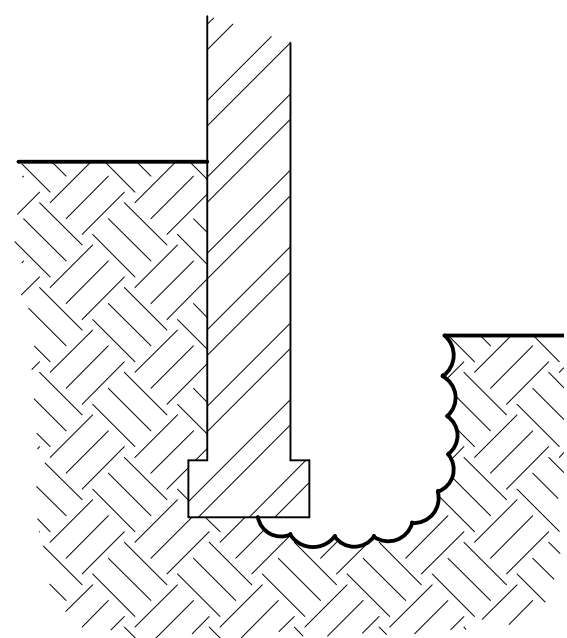


Trial Pit 2


As Existing
Trial Pits
Scale 1:20

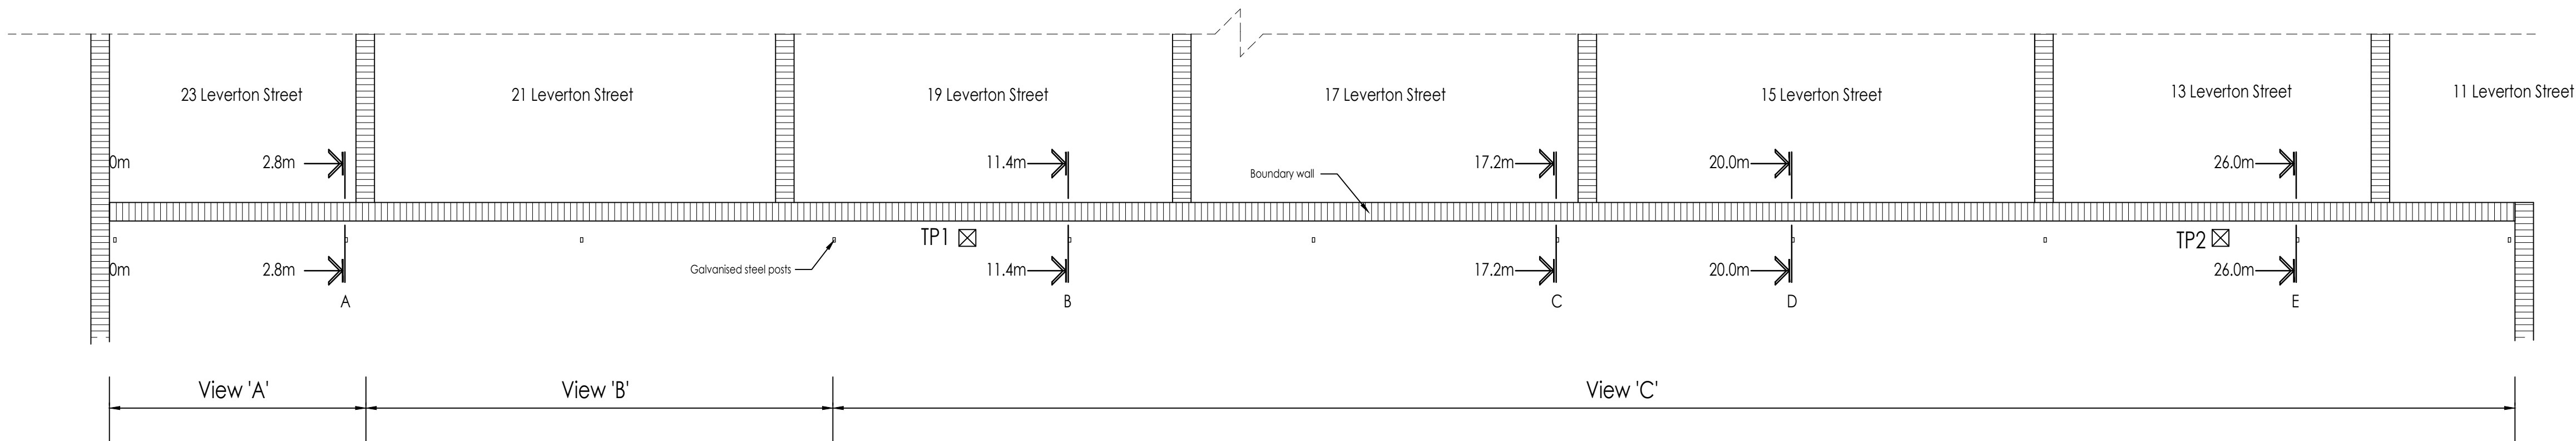


As Existing
Site Plan
Scale 1:50

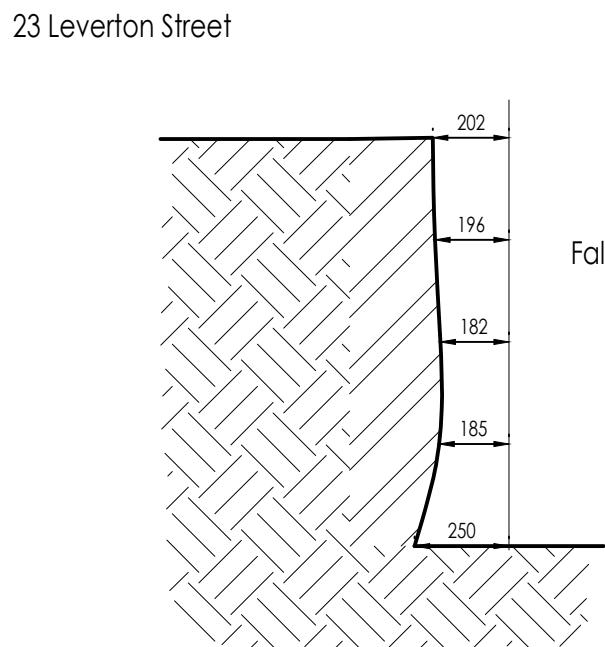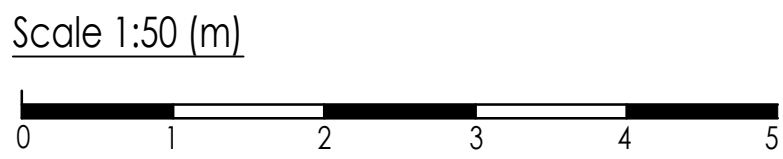


Section at 2.8m (A)

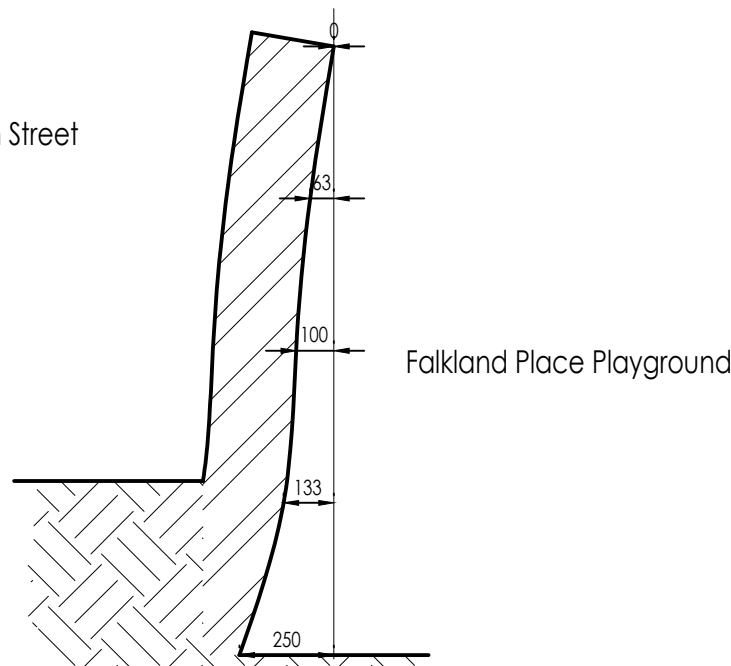


Section at 11.4m (B)

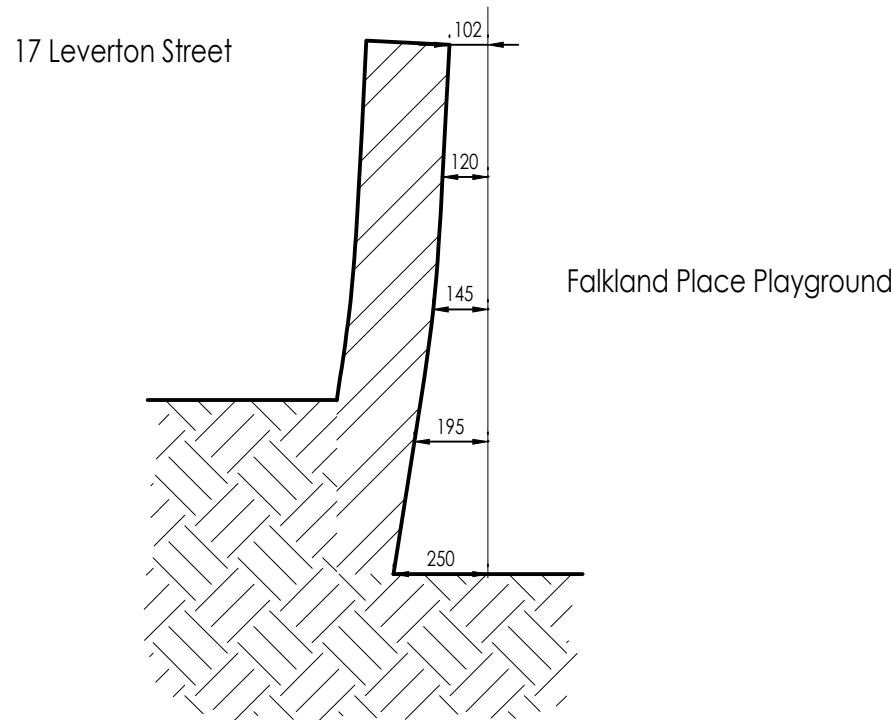


Section at 17.2m (C)

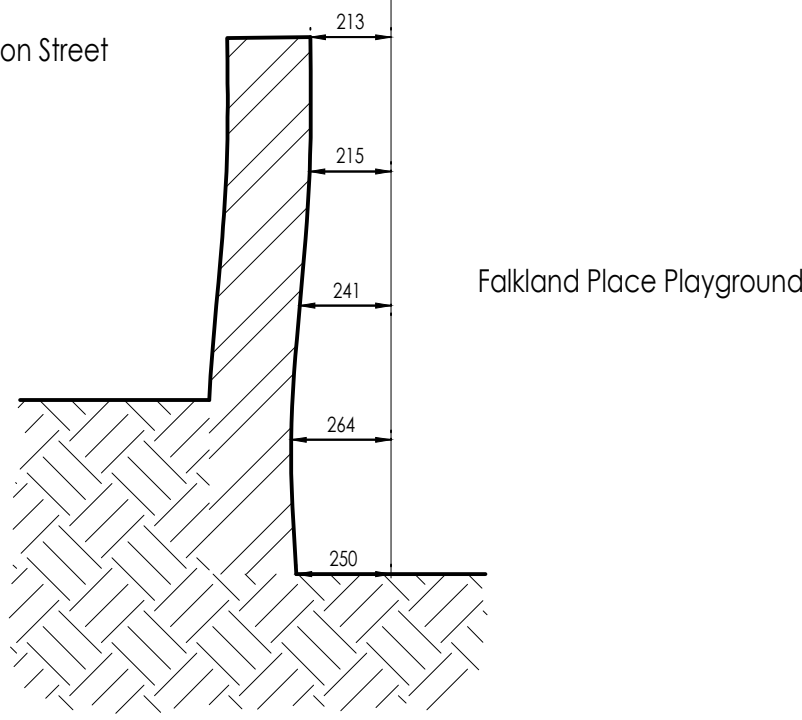

Section at 20.0m (D)

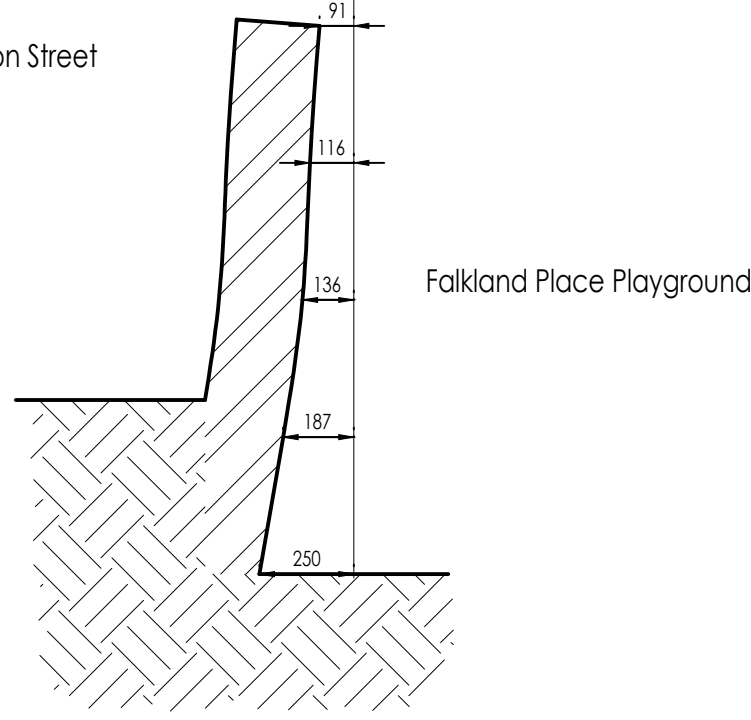

Section at 26.0m (E)

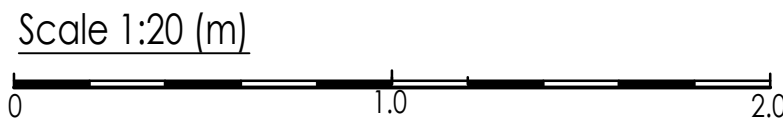



Whymark & Moulton
Chartered Surveyors &
Building Engineers
14 Cornard Road, Sudbury,
Suffolk, CO10 2XA
Tele: 01787 371371

Project

**11-23 LEVERTON STREET &
FALKLAND PLACE PLAYGROUND
LONDON
NW5 2PN**

AS EXISTING

Scale

1:20, 1:50

Date

April 2024

Drawing No

23/142 - 01

Amendments

As Existing
Sections
Scale 1:20