



As Proposed  
Elevation from Playground  
Scale 1:50

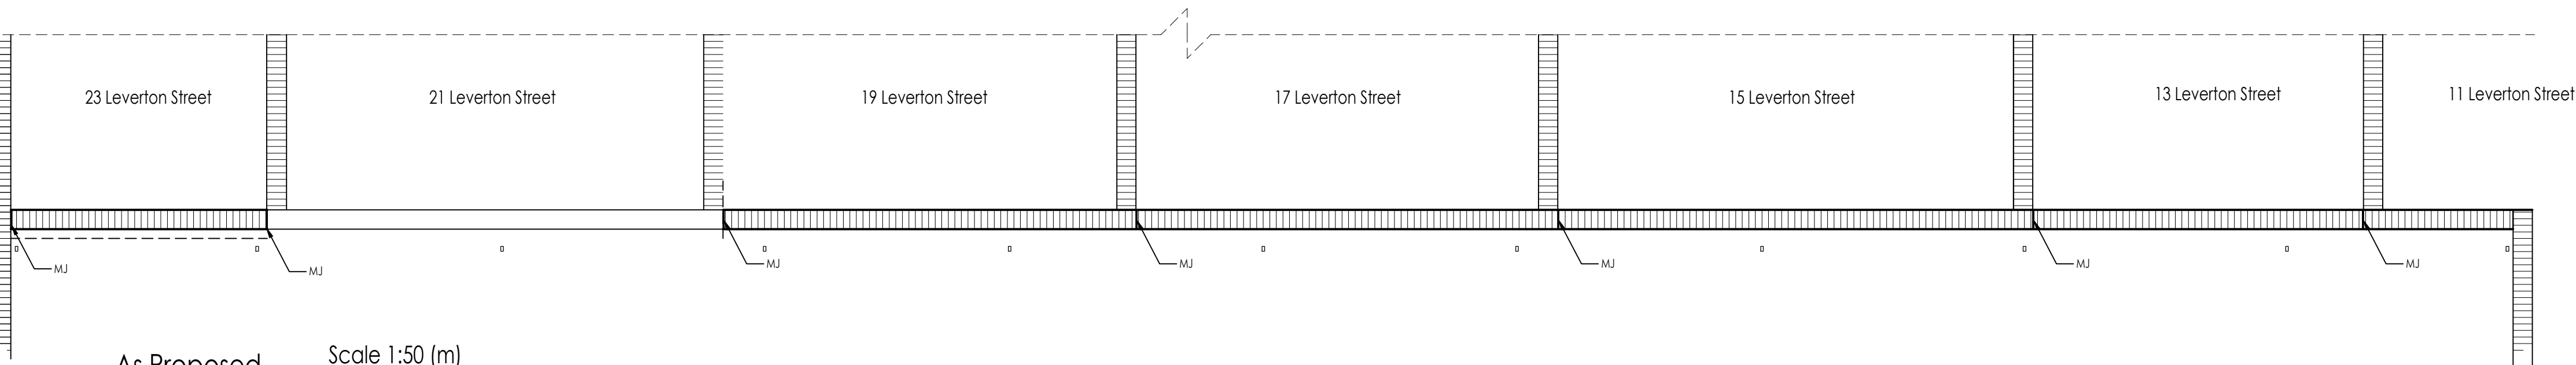


As Proposed  
Site Plan  
Scale 1:50


Scale 1:50 (m)  
0 1 2 3 4 5

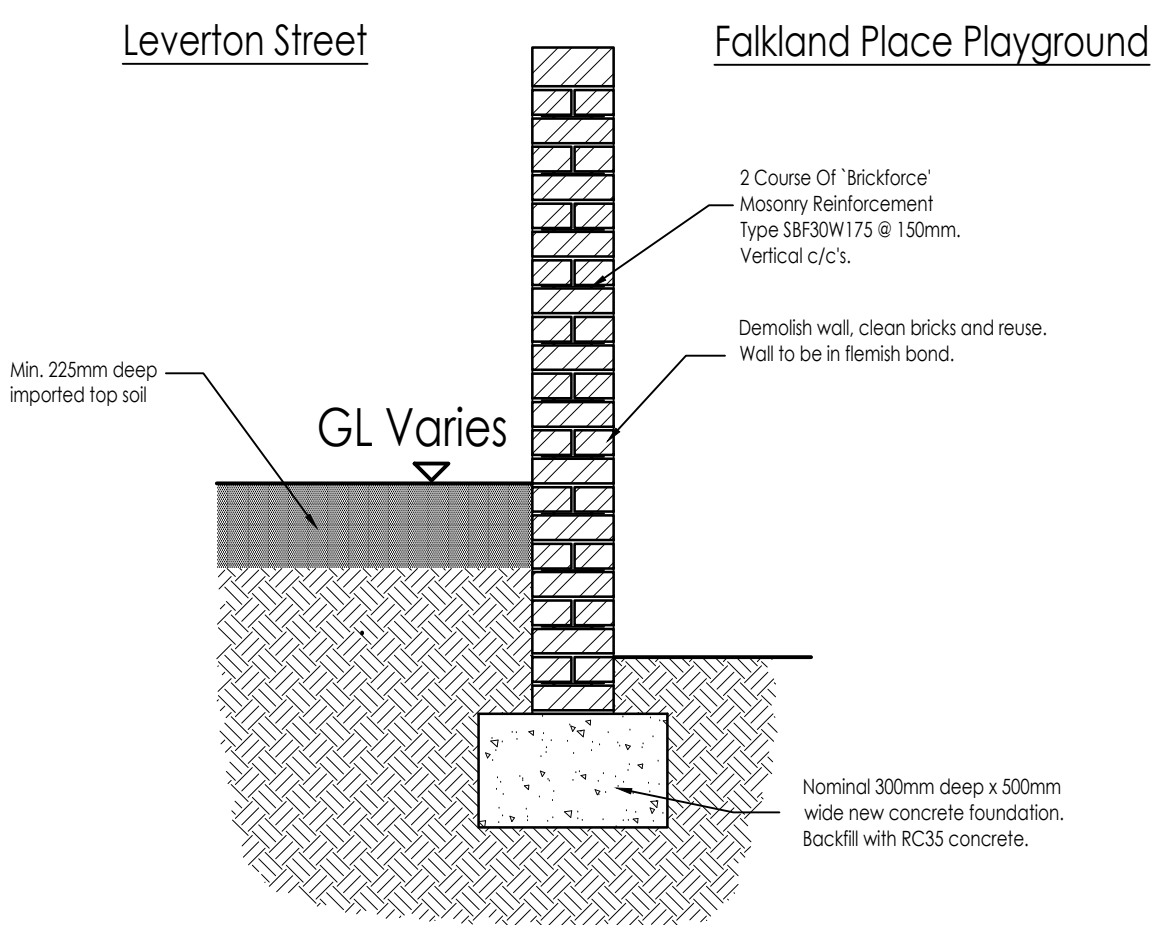

As Proposed  
Typical Section Type A  
Scale 1:20

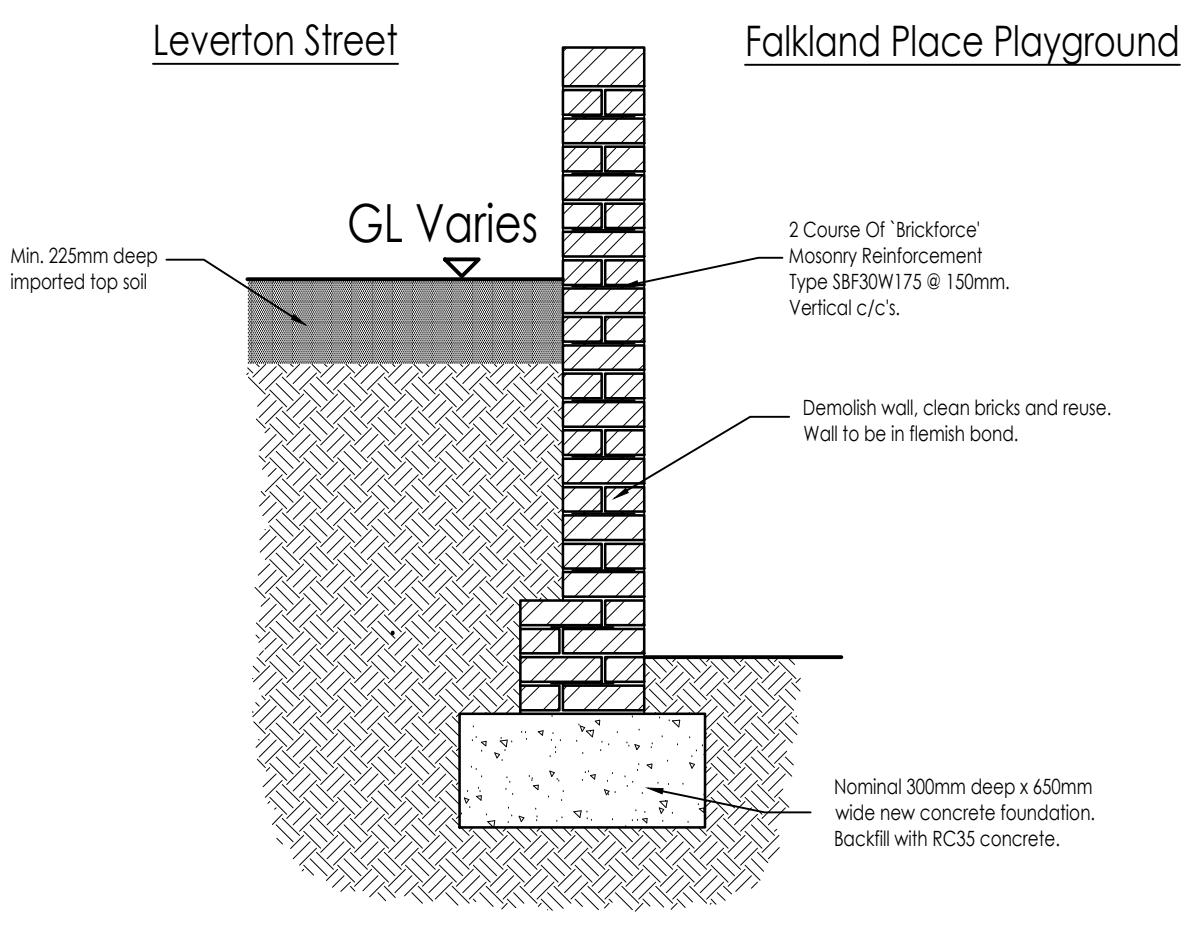



As Proposed  
Typical Section Type B  
Scale 1:20

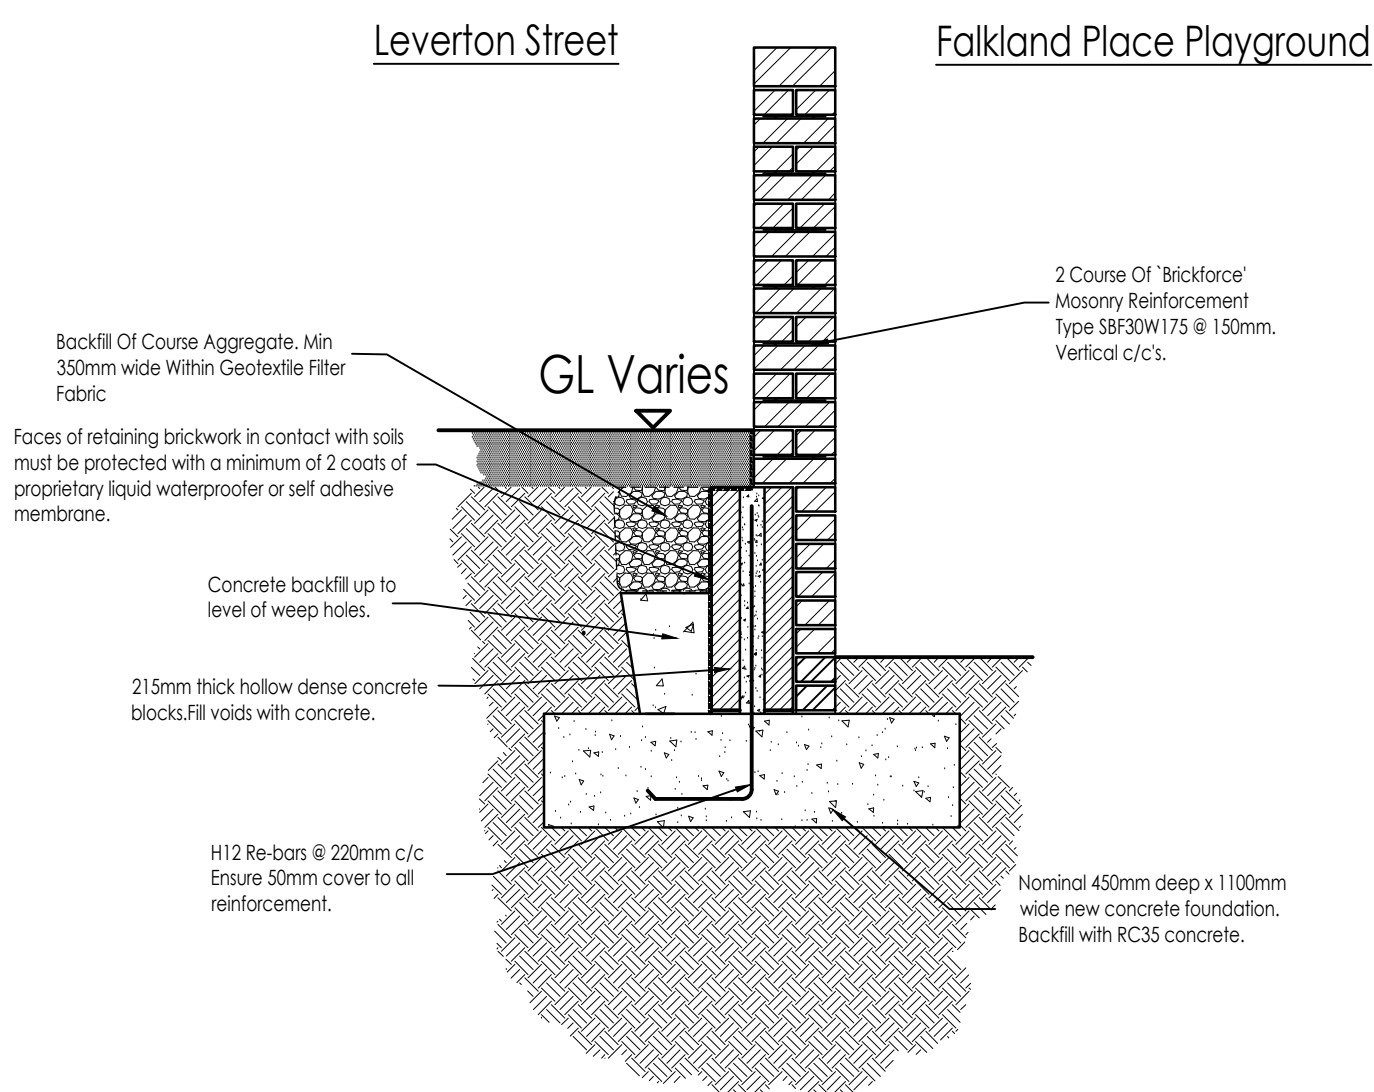

As Proposed  
Typical Section Type C  
Scale 1:20

Scale 1:20 (m)  
0 1.0 2.0

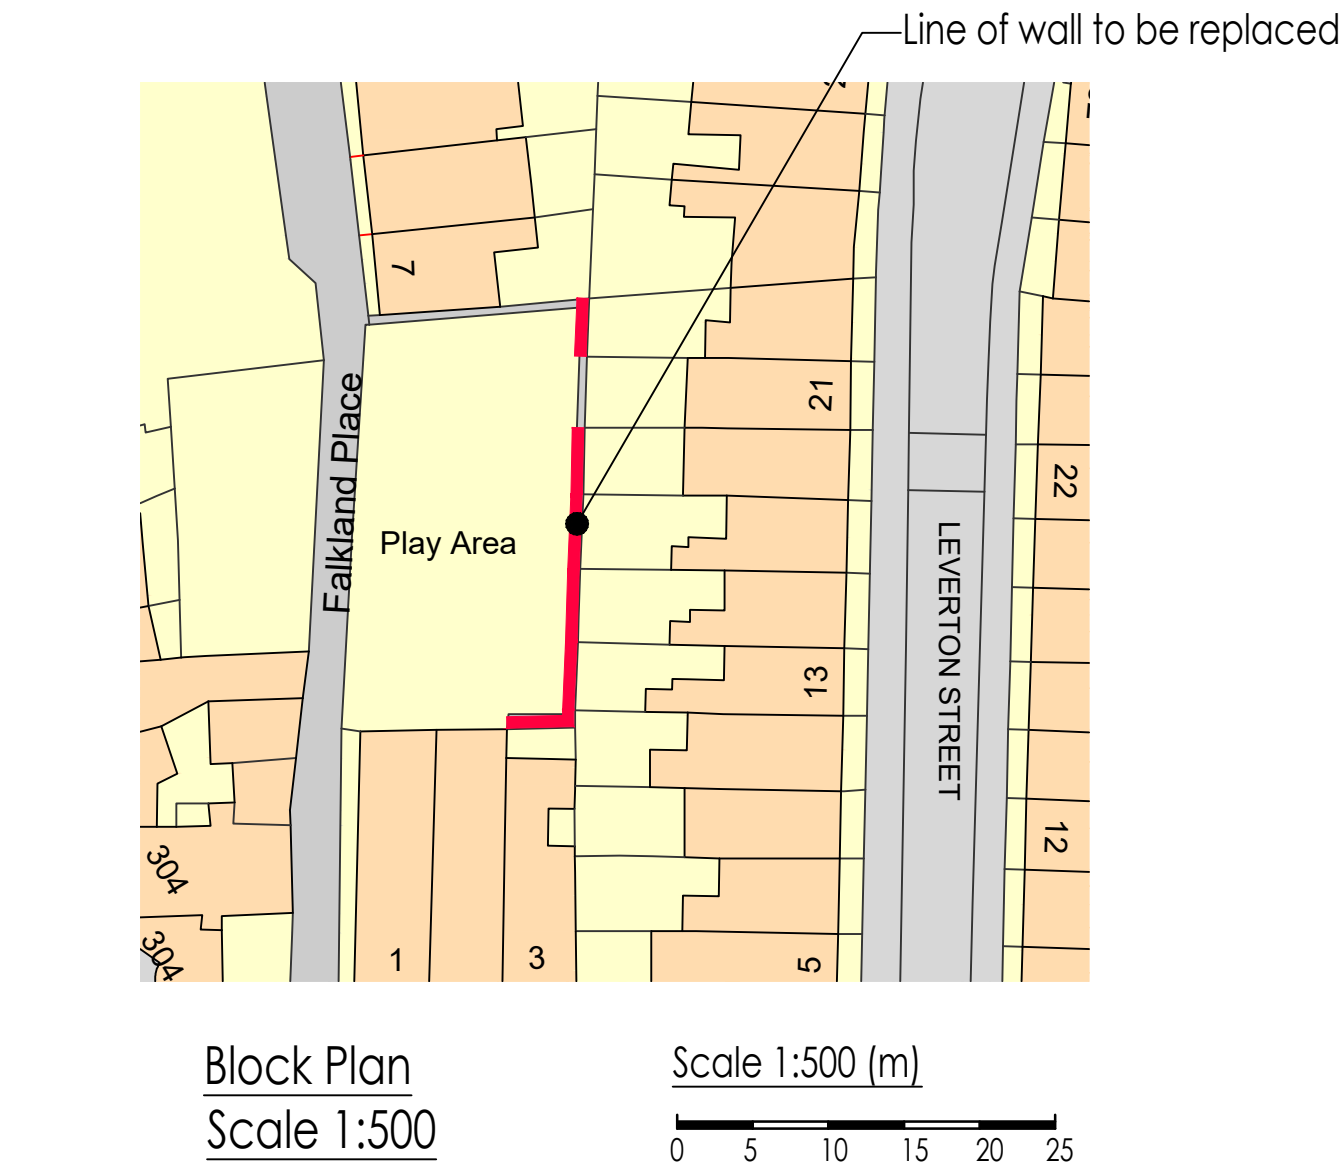



**Whymark & Moulton**  
Chartered Surveyors &  
Building Engineers  
14 Cornard Road, Sudbury,  
Suffolk. CO10 2XA  
Tele: 01787 371371

Project **11-23 LEVERTON STREET &  
FALKLAND PLACE PLAYGROUND  
LONDON  
NW5 2PN**

**PROPOSED REPLACEMENT BOUNDARY WALL**

Scale **1:20, 1:50, 1:500, 1:1250** Date **APRIL 2024**

Drawing No **23/136 - 05**

Amendments