
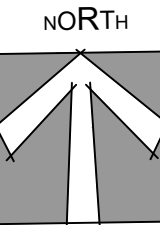


These plans and specifications are the property of Hub Architecture Ltd and shall not be printed or reproduced, in whole or part, without their written consent, nor shall any building or structure be constructed in accordance with such plans and specifications or any modifications thereof without the written consent of Hub Architecture Ltd.

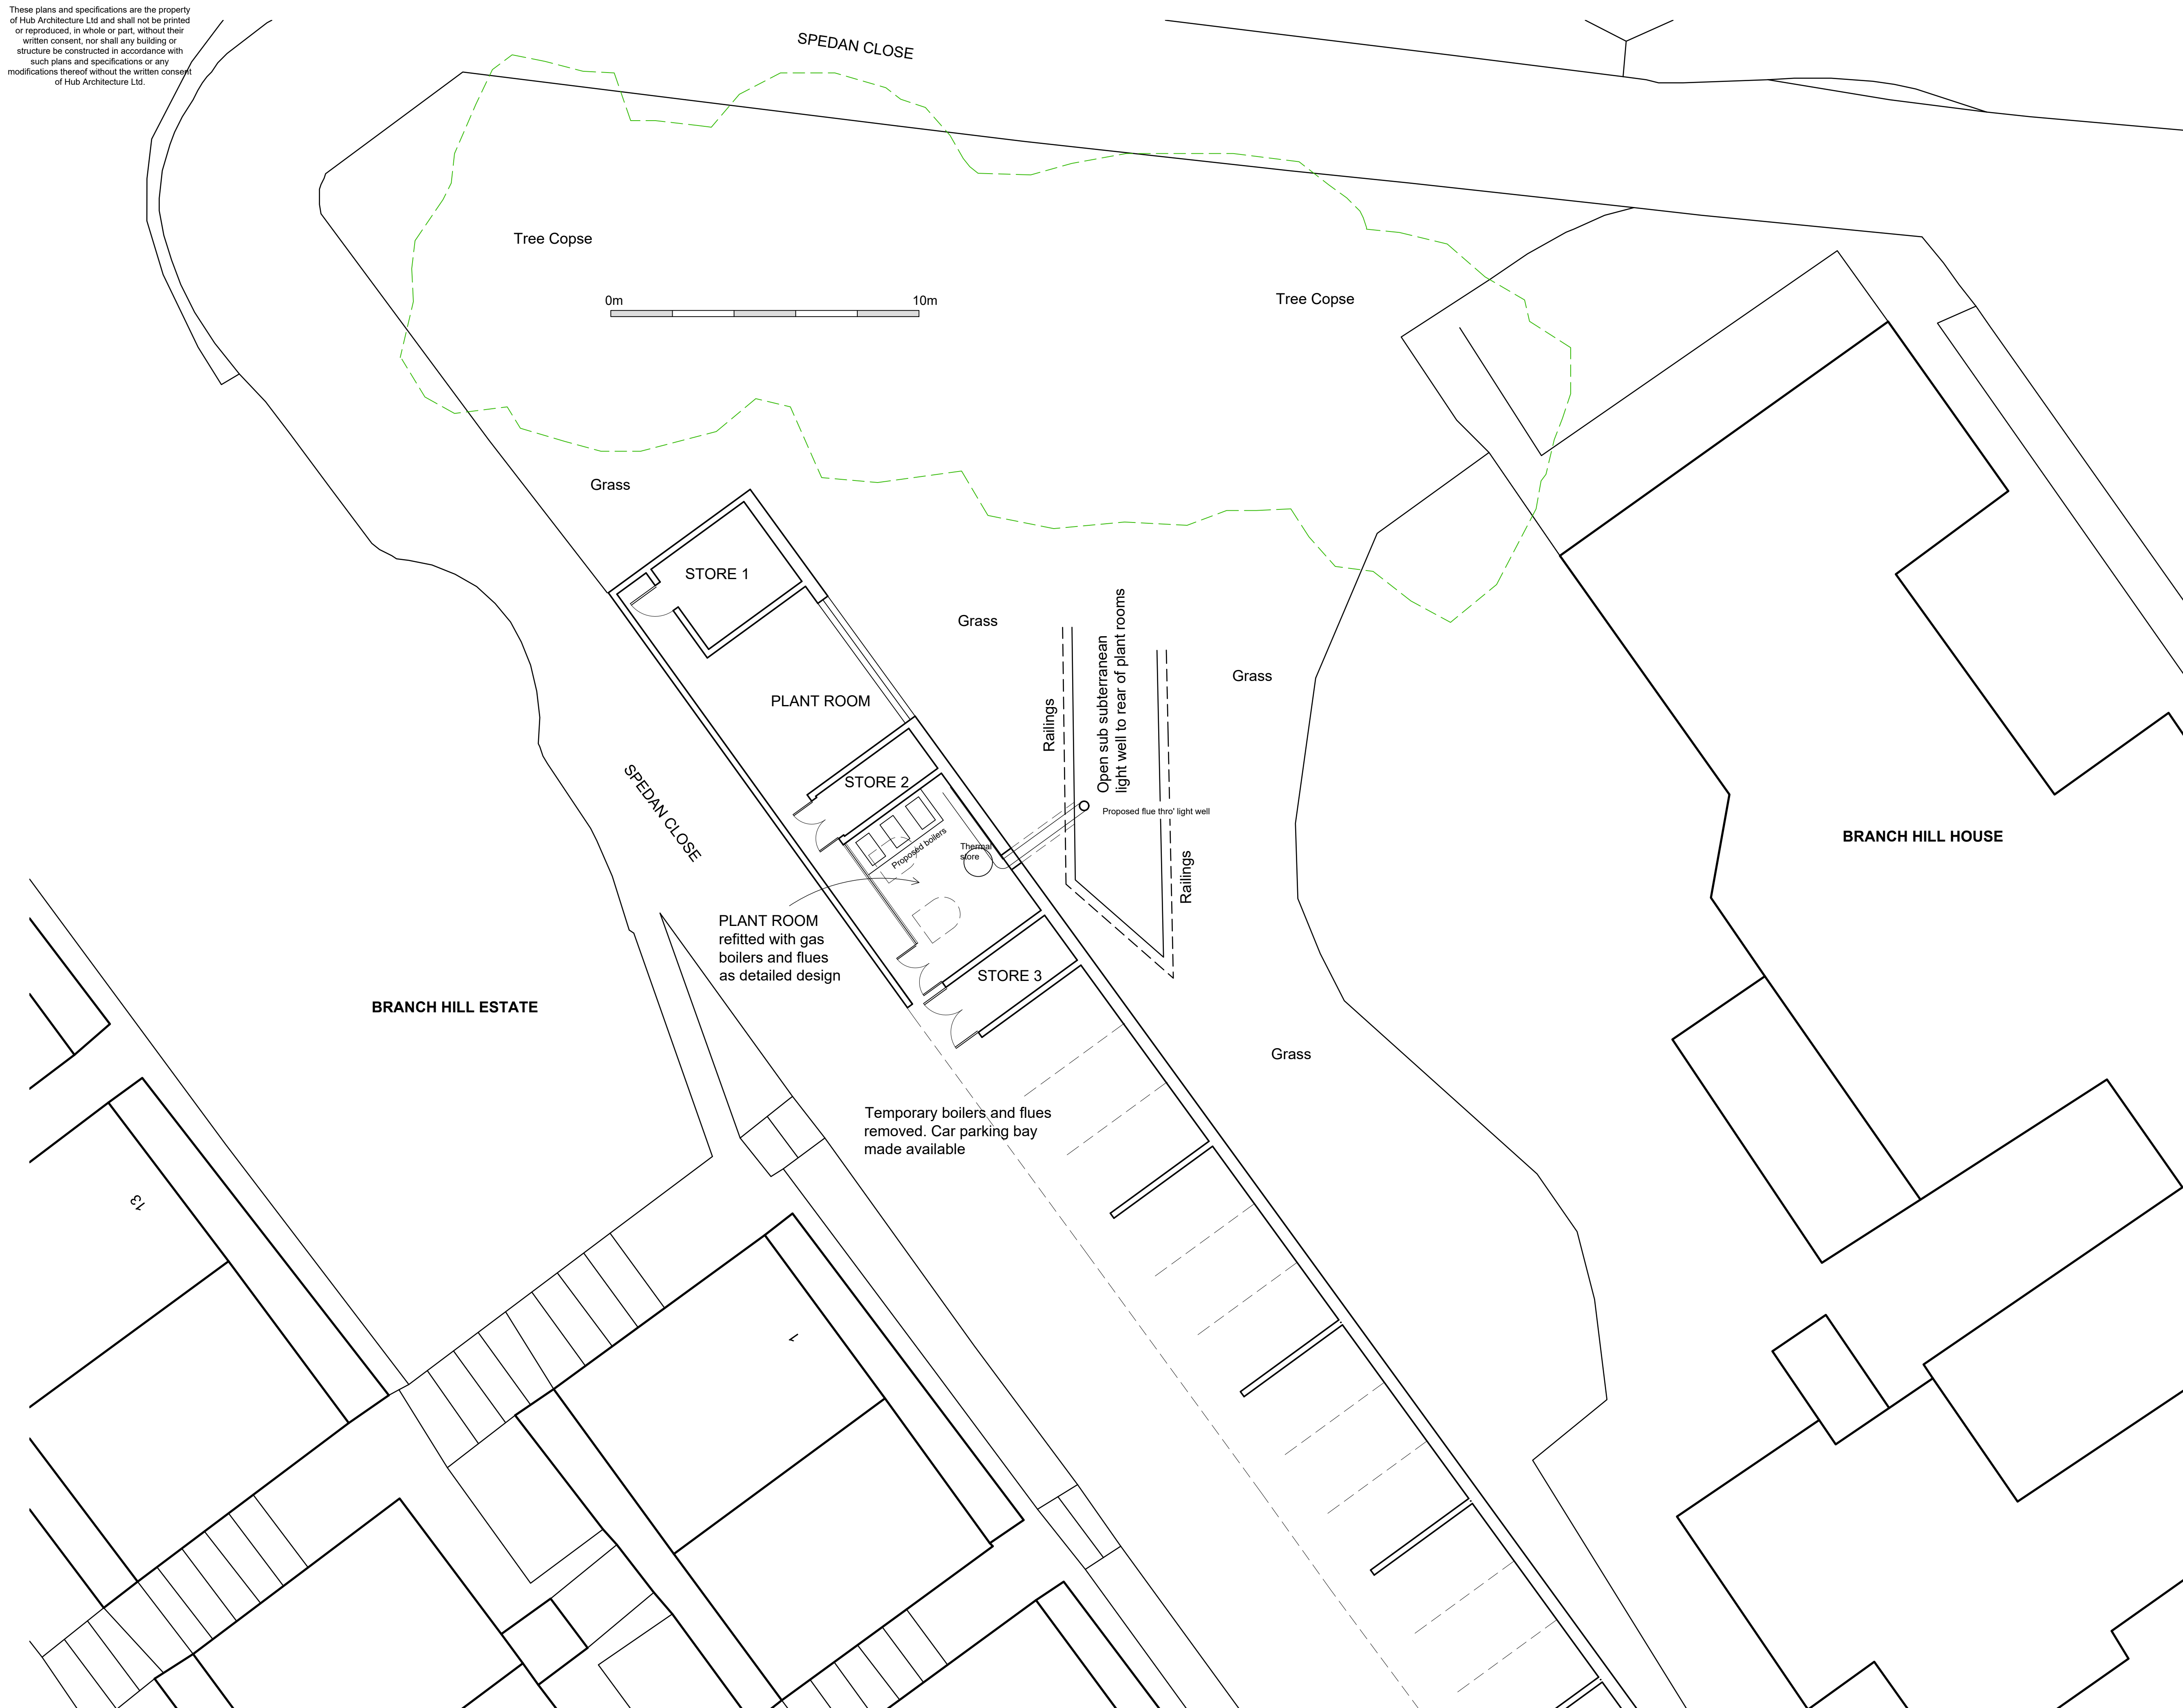

MICHAEL HUSTON

The logo for BBH ARCHITECTURE, featuring the letters 'BBH' in a large, bold, blue sans-serif font, with the word 'ARCHITECTURE' in a smaller, blue sans-serif font below it.

Revisions:
A - flue redesign

Client:

CENERGIST LTD

Project:
Spedan Close, London NW3 7XF
Proposed Gas Boiler with Flue

Dwg Title:

PROPOSED SITE PLAN

Copyright Hub Architecture Ltd

Status - Planning - Not for Construction

Scale - 1:100 @ A1 Dwg No. - HUB347.SC.PS.03

Date:

Rev: A

Michael H Huston FCIT
Hub Architecture Ltd.
Registered in England and Wales
Company No. 7942532
tel: 07894 889 432
email - info@hubarchitecture.co.uk
website - www.hubarchitecture.co.uk