
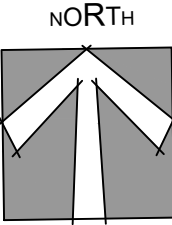
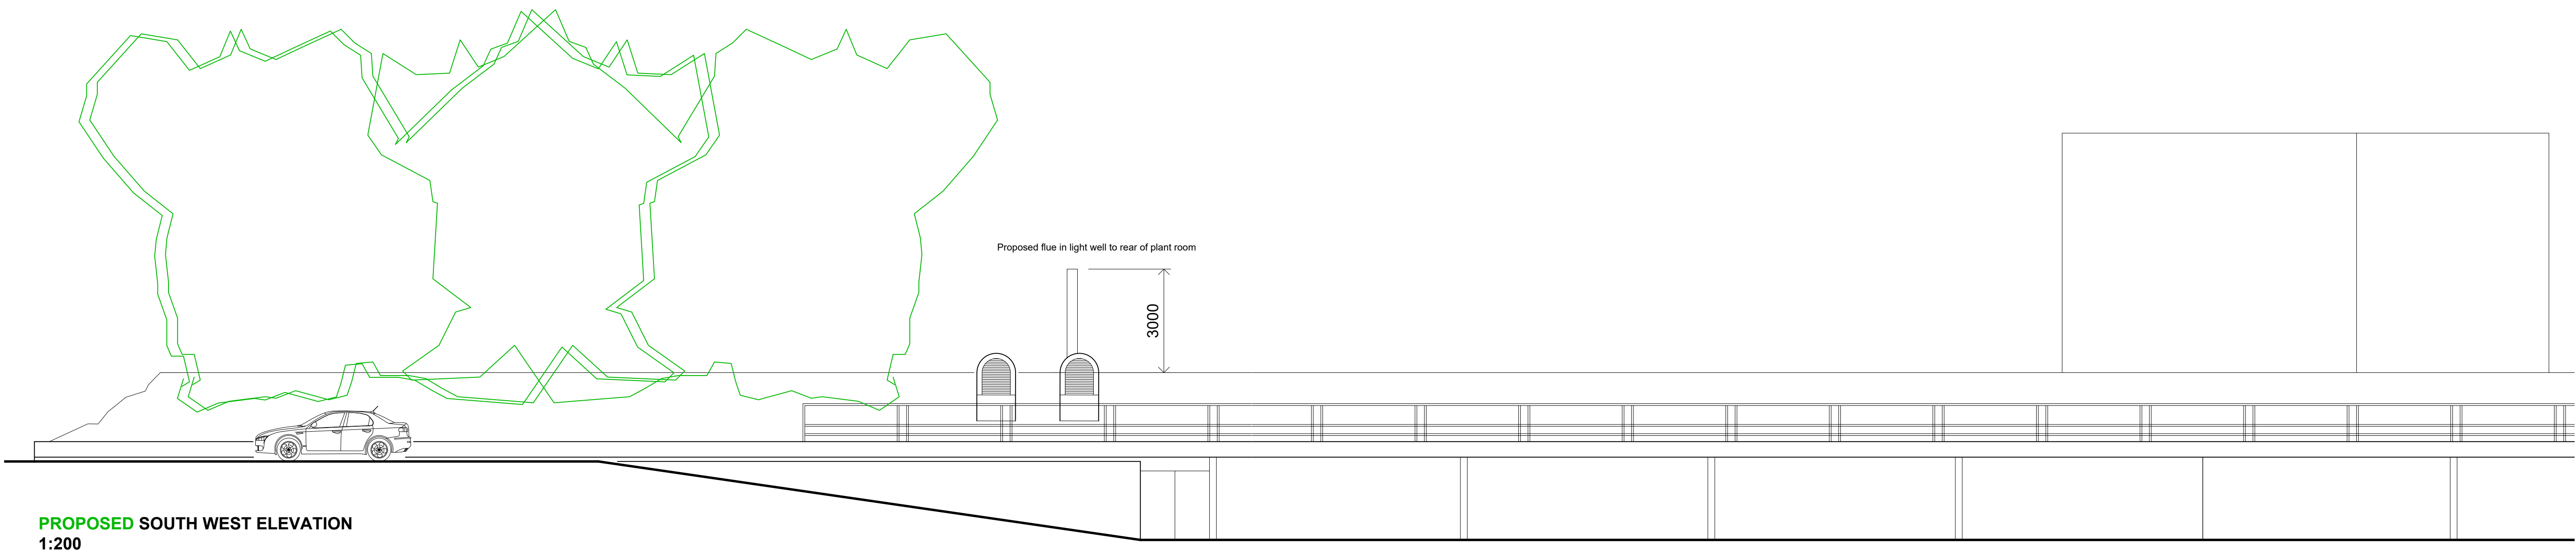


These plans and specifications are the property of Hub Architecture Ltd and shall not be printed or reproduced, in whole or part, without their written consent, nor shall any building or structure be constructed in accordance with such plans and specifications or any modifications thereof without the written consent of Hub Architecture Ltd.

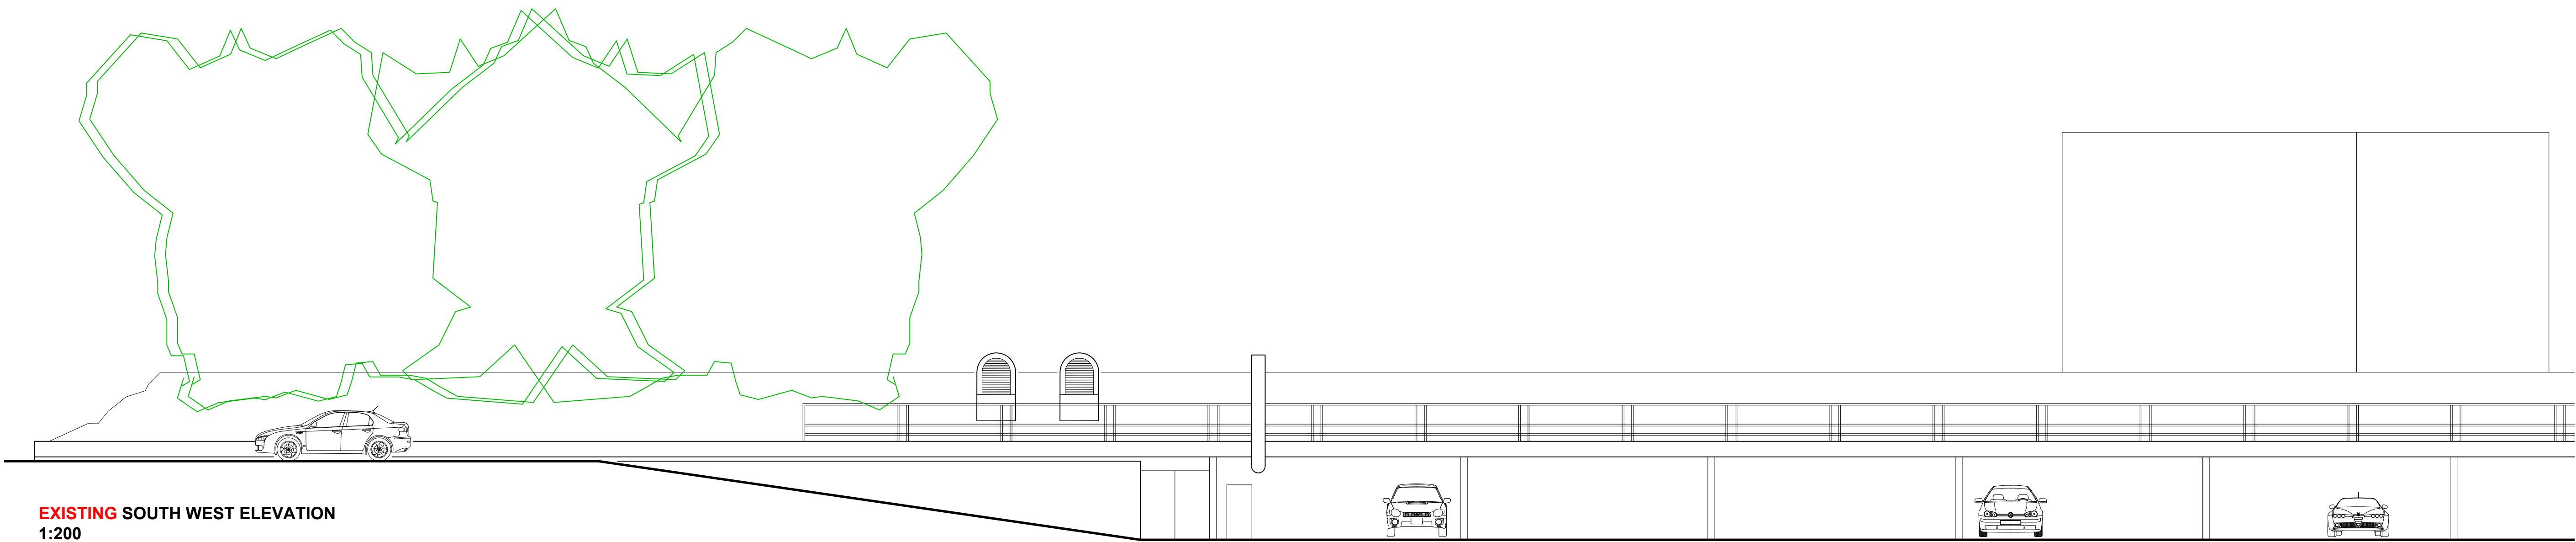

Revisions:  
A - flue relocated

Client:  
CENERGIST LTD

Project:  
Spedan Close, London NW3 7XF  
Proposed Gas Boiler with Flue

Dwg Title:  
*EXISTING and PROPOSED  
SOUTH WEST ELEVATIONS*

Copyright Hub Architecture Ltd

Status - Planning - Not for Construction

Scale - 1:100 @ A1 Dwg No. - HUB347.SC.PS.05

Date: Rev: A

Michael H Huston FCAT  
Hub Architecture Ltd  
Registered in England and Wales  
Company No. 7842532  
Tel: 07766 969 422  
email - info@hubarchitecture.co.uk  
website - www.hubarchitecture.co.uk