




**01** BIKE STORE SECTION AA  
SCALE 1:25 @ A3

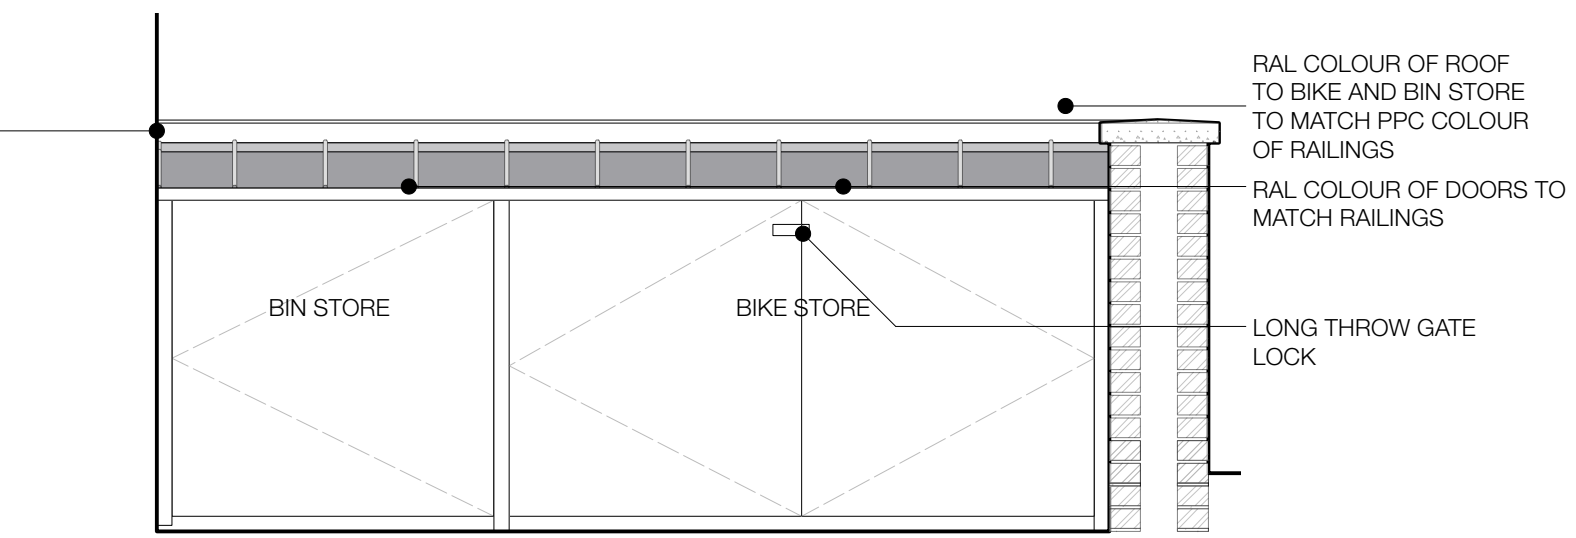

**02** BIKE STORE ELEVATION  
SCALE 1:25 @ A3

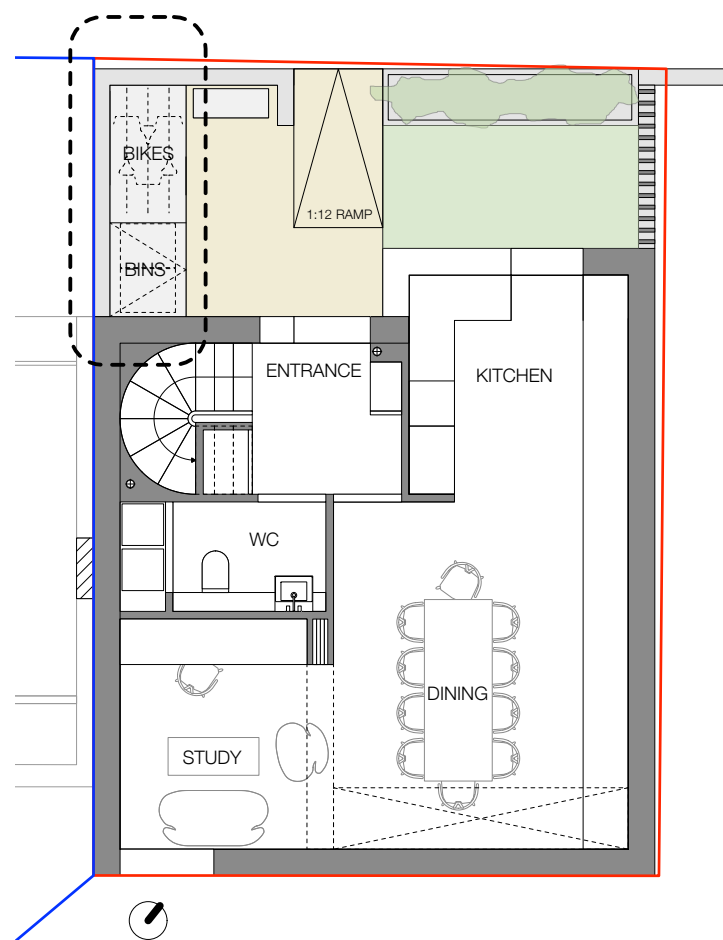

**04** GROUND FLOOR PLAN SHOWING BIKE STORE LOCATION  
SCALE 1:100 @ A3

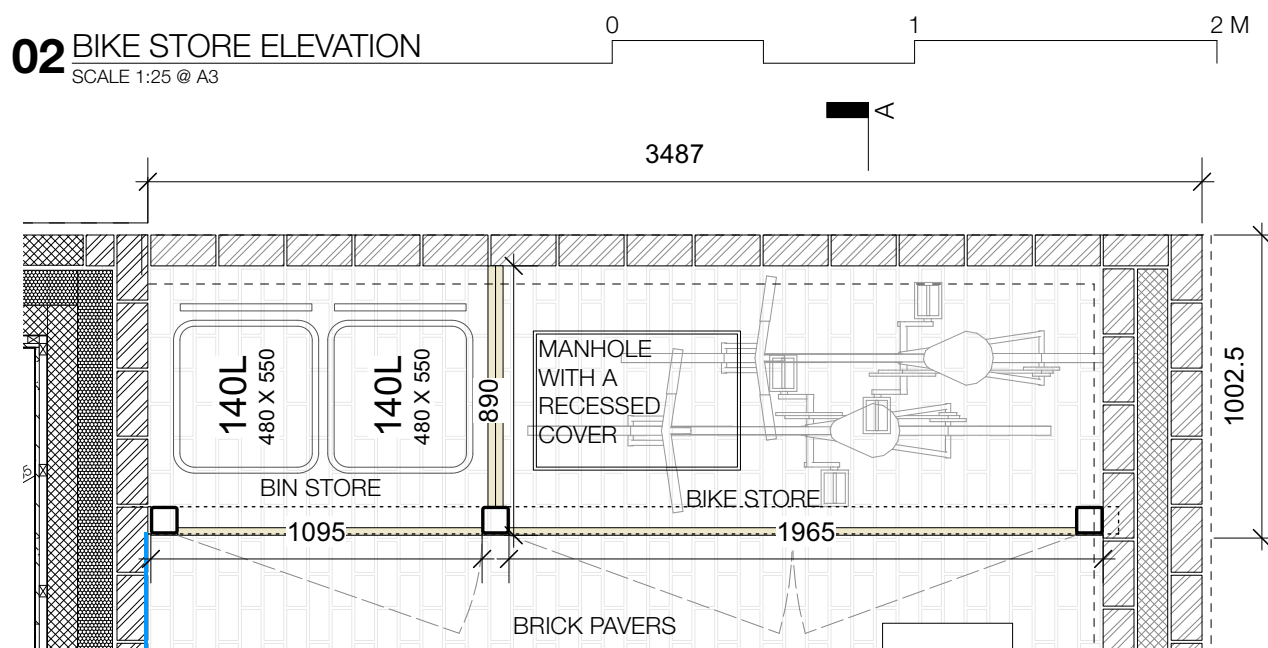

**03** BIKE STORE PLAN  
SCALE 1:25 @ A3

NOTES:

ALL PPC METALWORK INCLUDING RAILING TO BE RAL 7006, BEIGE GREY.

jpa