


SCALE 1:1250 @ A3 - 1:625 @ A1

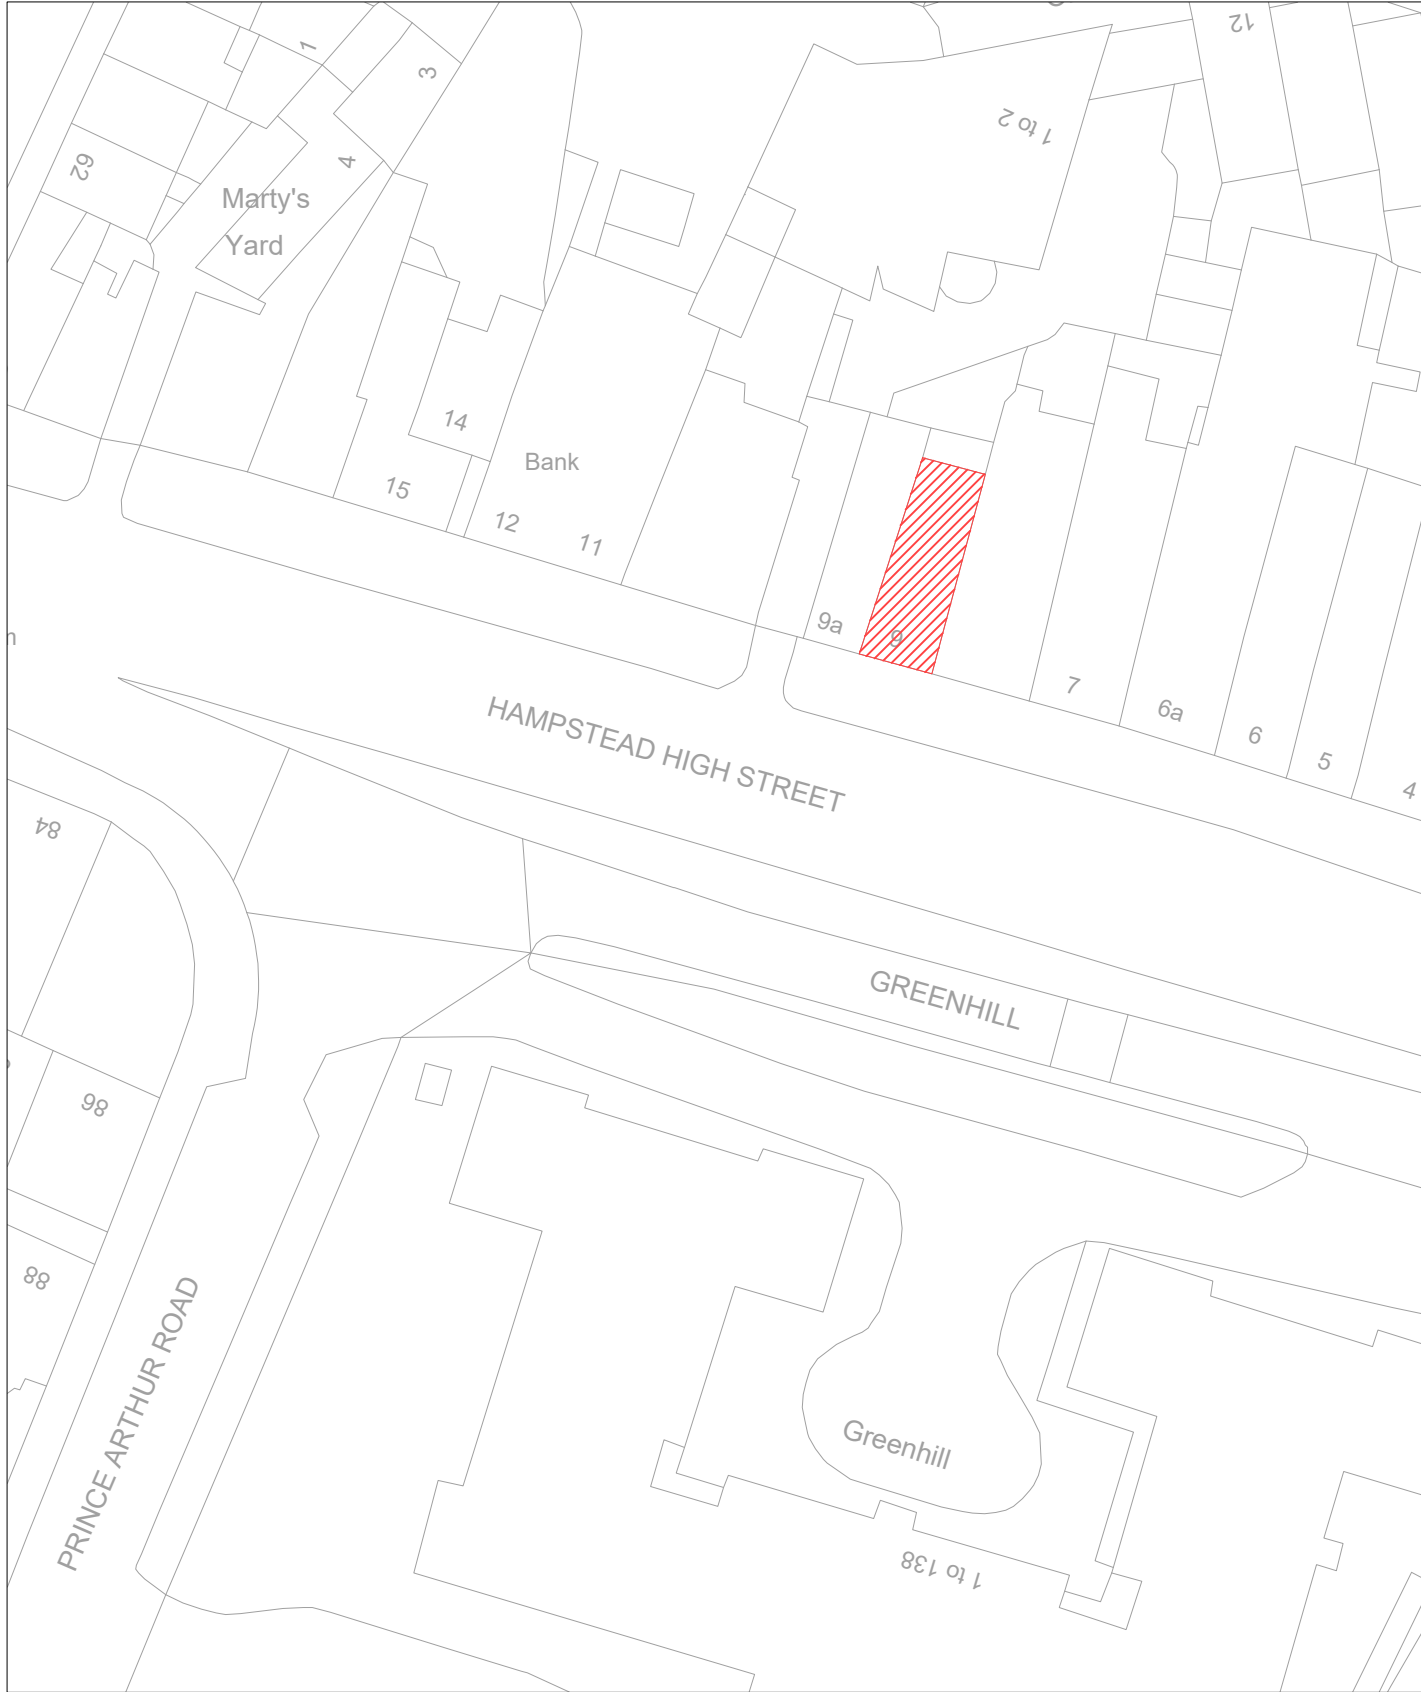

SCALE 1:500 @ A3 - 1:250 @ A1

1

LOCATION PLAN

SCALE 1:1250 @ A3 - 1:625 @ A1


DO NOT SCALE THIS DRAWING

THE CONTRACTOR IS TO CHECK AND VERIFY ALL BUILDING AND SITE DIMENSIONS BEFORE ANY WORKS START AND SHOULD ANY DISCREPANCIES BE DISCOVERED PLEASE INFORM THE ARCHITECT IMMEDIATELY.

THIS DRAWING IS TO READ IN CONJUNCTION WITH RELEVANT STRUCTURAL, ENGINEERS, M&E ENGINEERS AND SPECIALIST CONSULTANTS DRAWINGS.

NOT FOR CONSTRUCTION

CLIENT

 

NOTES:

2

SITE PLAN

SCALE 1:500 @ A3 / 1:250 @ A1

NOTES:

NOTES:

REV. DATE DESCRIPTION

OMNIDE
ARCHITECTURE PLANNING INTERIOR DESIGN

96 BELSIZE LANE
LONDON
NW3 5BE, UK

TEL +44 (0)20 3475 9456
WWW.OMNIDE.COM

STAGE: PLANNING
DWG. BIRTHDATE: 11/03/2024

SCALE: 1:1250 @ A3 - 1:625 @ A1
SCALE: 1:500 @ A3 - 1:250 @ A1

TITLE: LOCATION PLAN / SITE PLAN
BUILDING: 9 HAMPSTEAD HIGH STREET,
LONDON, NW3 1PR

SHEET.NO.: **A-0.01** REV.