


NOTE: Existing drawings based on survey by others.

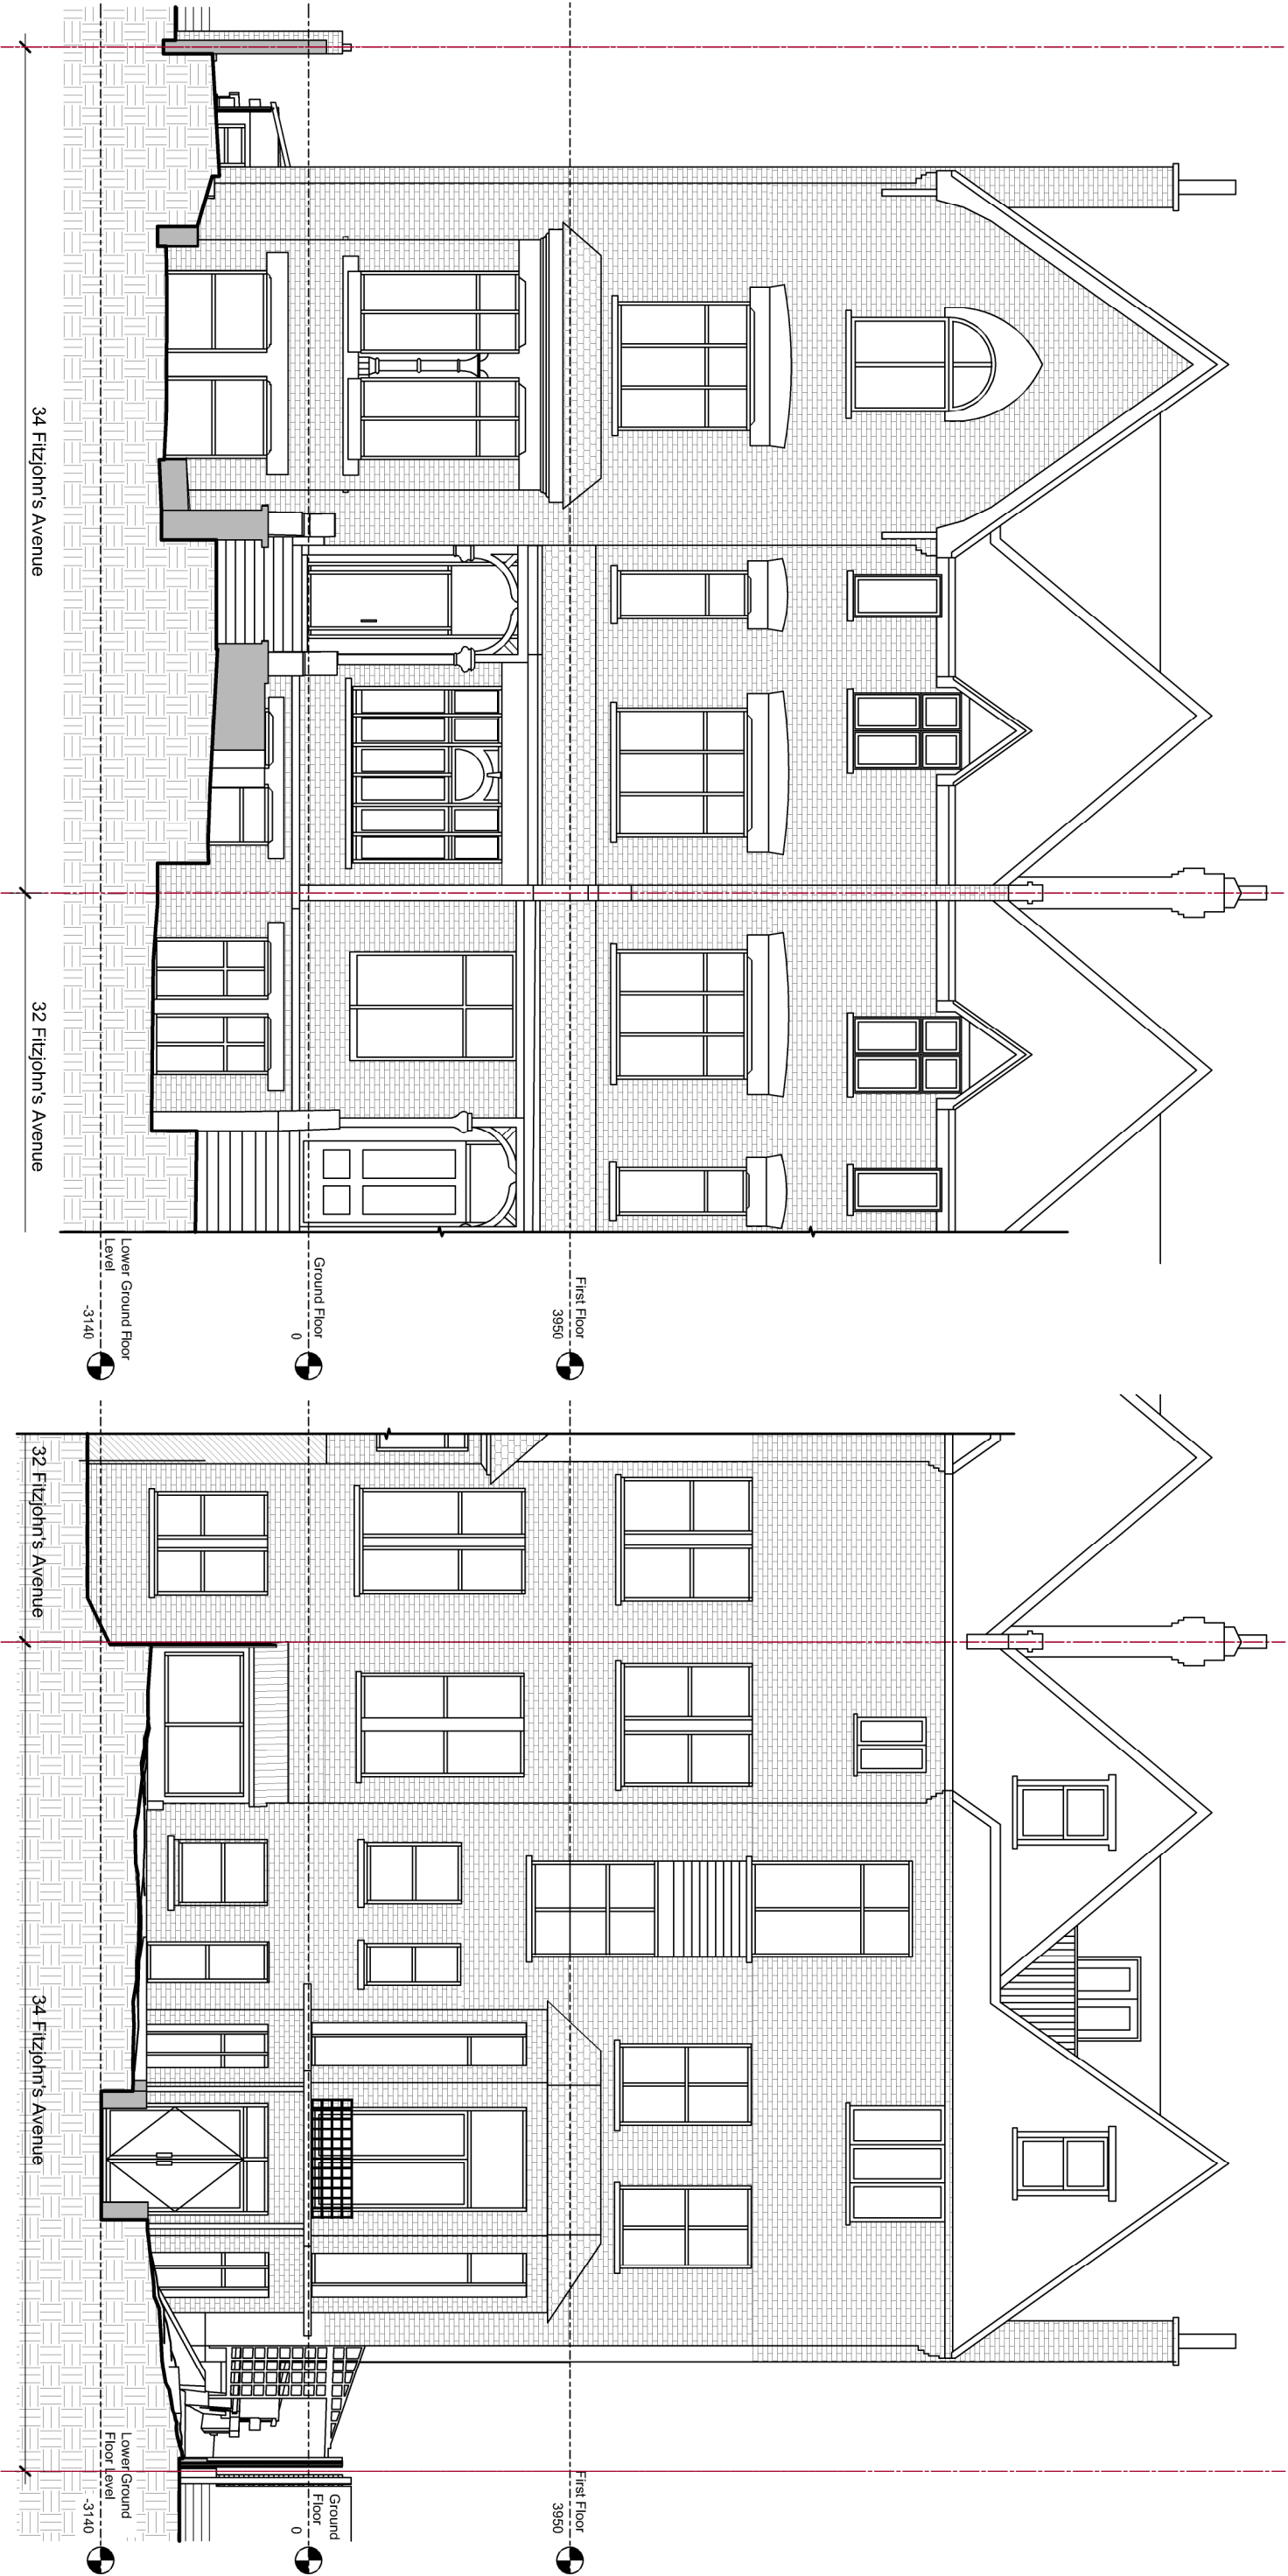

Existing Front Elevation

Existing Rear Elevation



REV	Scale:	Job	Drawing No.	FARROW SILVERTON CHARTERED ARCHITECTS & DESIGN CONSULTANTS
A - 26.04.2024	1:100 @ A3 Landscape Date: 22.01.2024 Drawn: AU	34 Fitzjohn's Avenue London, NW3 5NB	05/1134/PLAN/112_A.	
6 HALE LANE MILL HILL LONDON NW7 3NX tel: 020-8906 8502 fax: 020-8906 8503 e-mail: office@farsil.com				