



NOTE: Existing drawings based on survey by others.

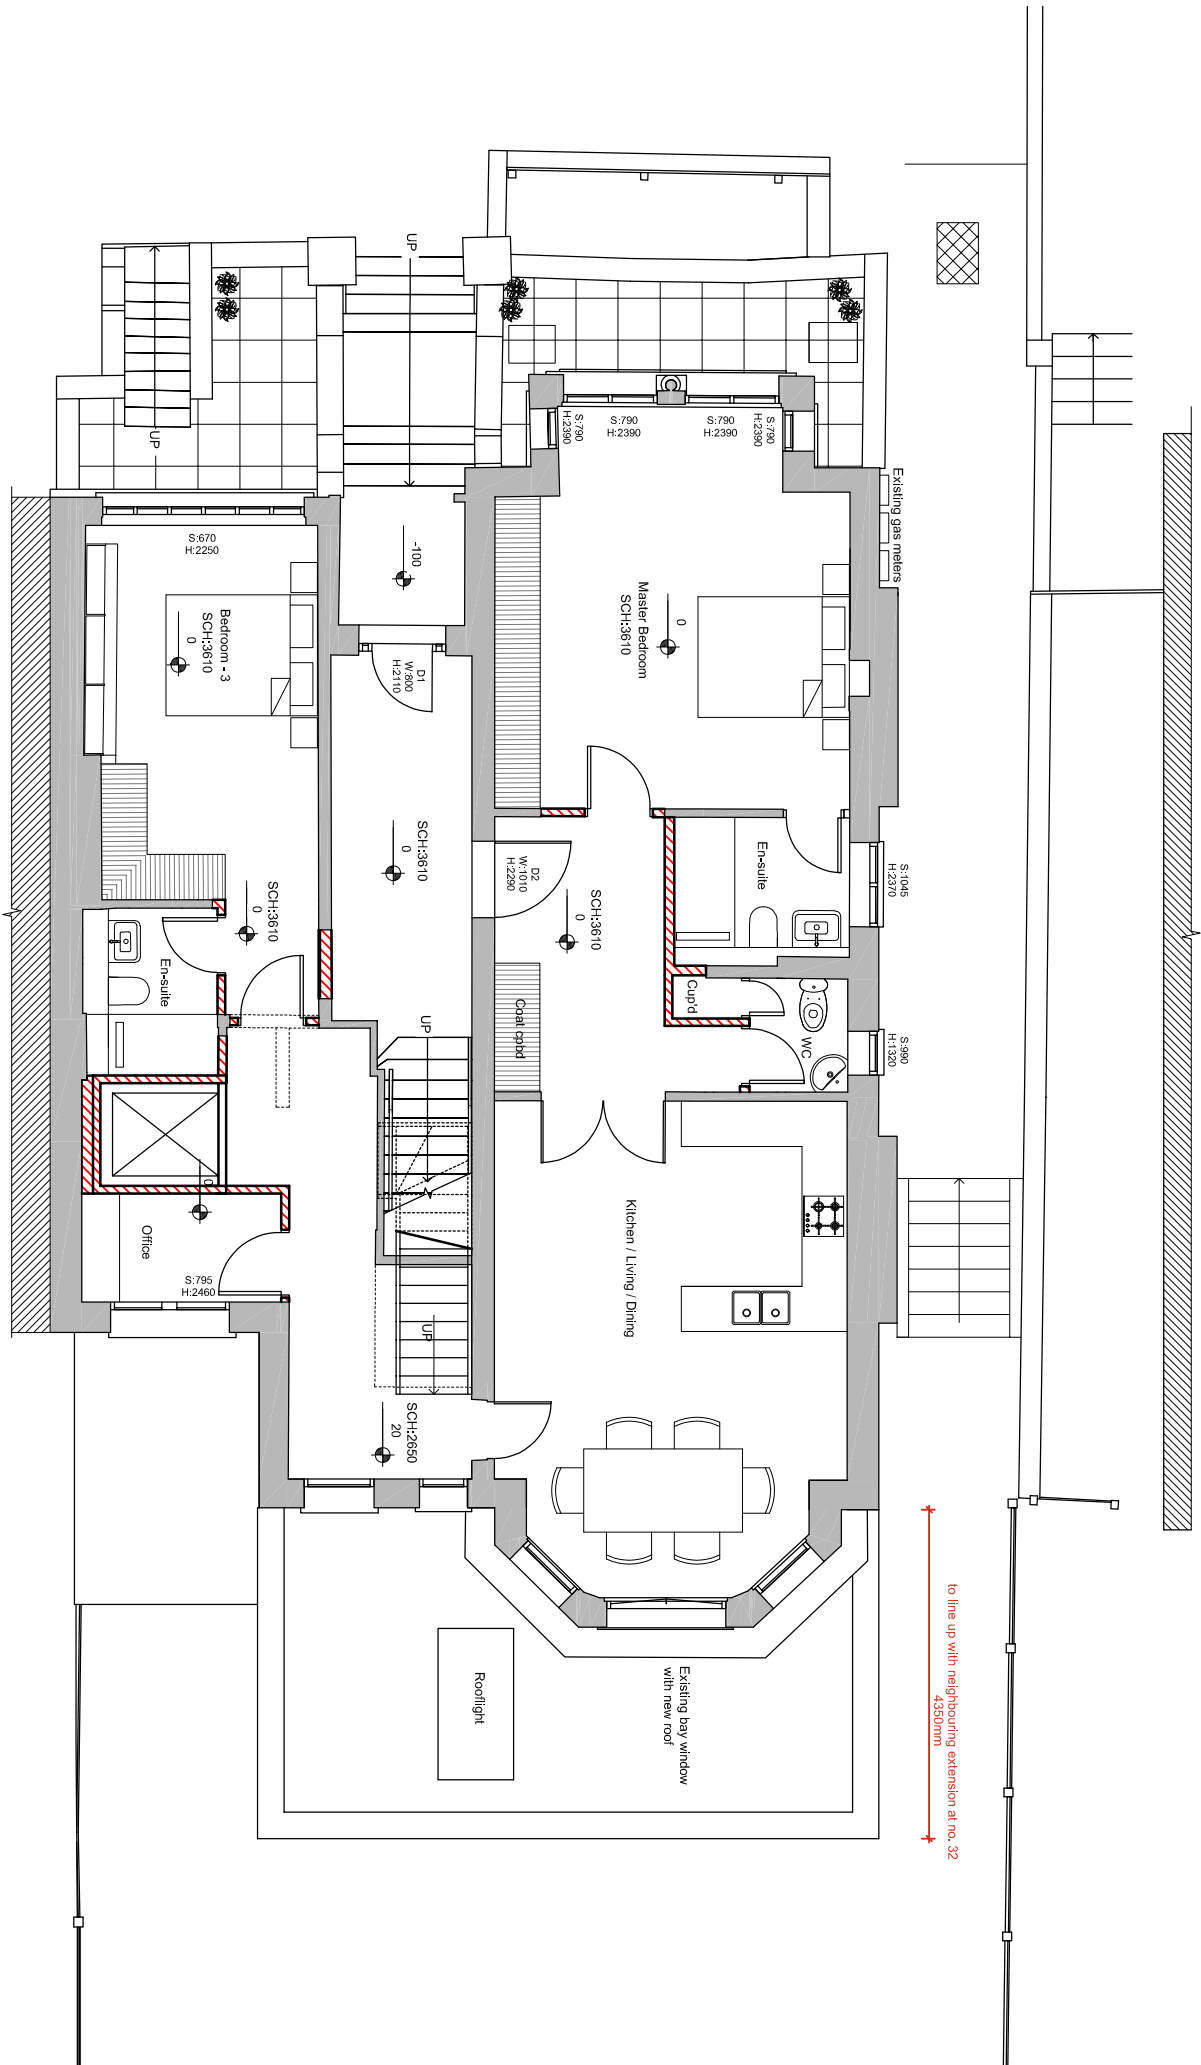

No. 32
Fitzjohns
Avenue

Proposed Ground Floor Plan

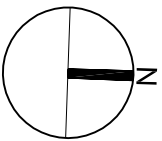

REV	Scale:	Job	Drawing No.	
A - 19.02.2024	1:100 @ A3			
B - 26.04.2024	Landscape	34 Fitzjohn's Avenue	05/1134/PLAN/122_B.	
	Date: 22.01.2024	London, NW3 5NB		
	Drawn: AU			

FARRROW SILVERTON
CHARTERED ARCHITECTS & DESIGN CONSULTANTS

6 HALE LANE MILL HILL
LONDON NW7 3NX
tel: 020-8906 8502 fax: 020-8906 8503
e-mail: office@farsil.com