




A

EXISTING - Front Elevation
Scale 1:50

190 Goldhurst Terrace

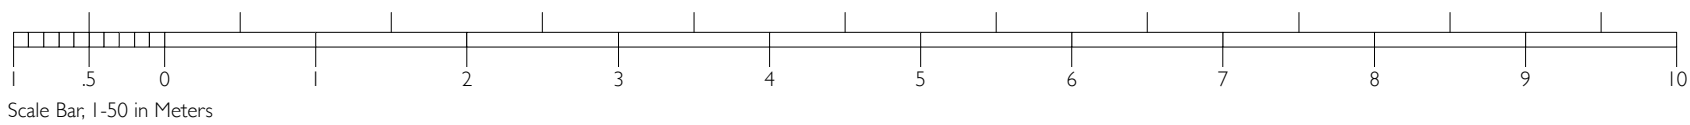

NOTE:
Do not scale from the drawing. Any discrepancies to be reported to the architect. All dimensions will be taken on site prior to ordering and construction.

Copyright remains with the architect. This drawing is to be read in conjunction with the specification and all other relevant drawings.

Existing plans drawn by others, EMGa can not be responsible for errors in survey by others.

REV: / DATE: 01.05.24 COMMENT: Issued for planning consent BY: E McG

CLIENT:
Shuqi & Hai Lin
PROJECT:
FLAT 1, 190 GOLDHURST TERRACE
LONDON, NW6 3HN
DRAWING TITLE:
EXISTING FRONT ELEVATION

DRAWING NUMBER: GT22-EX-E-01 REVISION: /

SCALE: 1:50 @ A2 DATE OF FIRST ISSUE: 01.05.2024 DRAWN BY: E McG

EMGa

ARCHITECTURE & INTERIOR DESIGN

t. +44(0) 7974 393 481
e. eamon@emgalimited.com
w. www.emgalimited.com