



NOTE:  
Do not scale from the drawing Any discrepancies to be reported to the architect. All dimensions will be taken on site prior to ordering and construction.

Copyright remains with the architect.This drawing is to be read in conjunction with the specification and all other relevant drawings.


Existing plans drawn by others, EMGa can not be responsible for errors in survey by others.

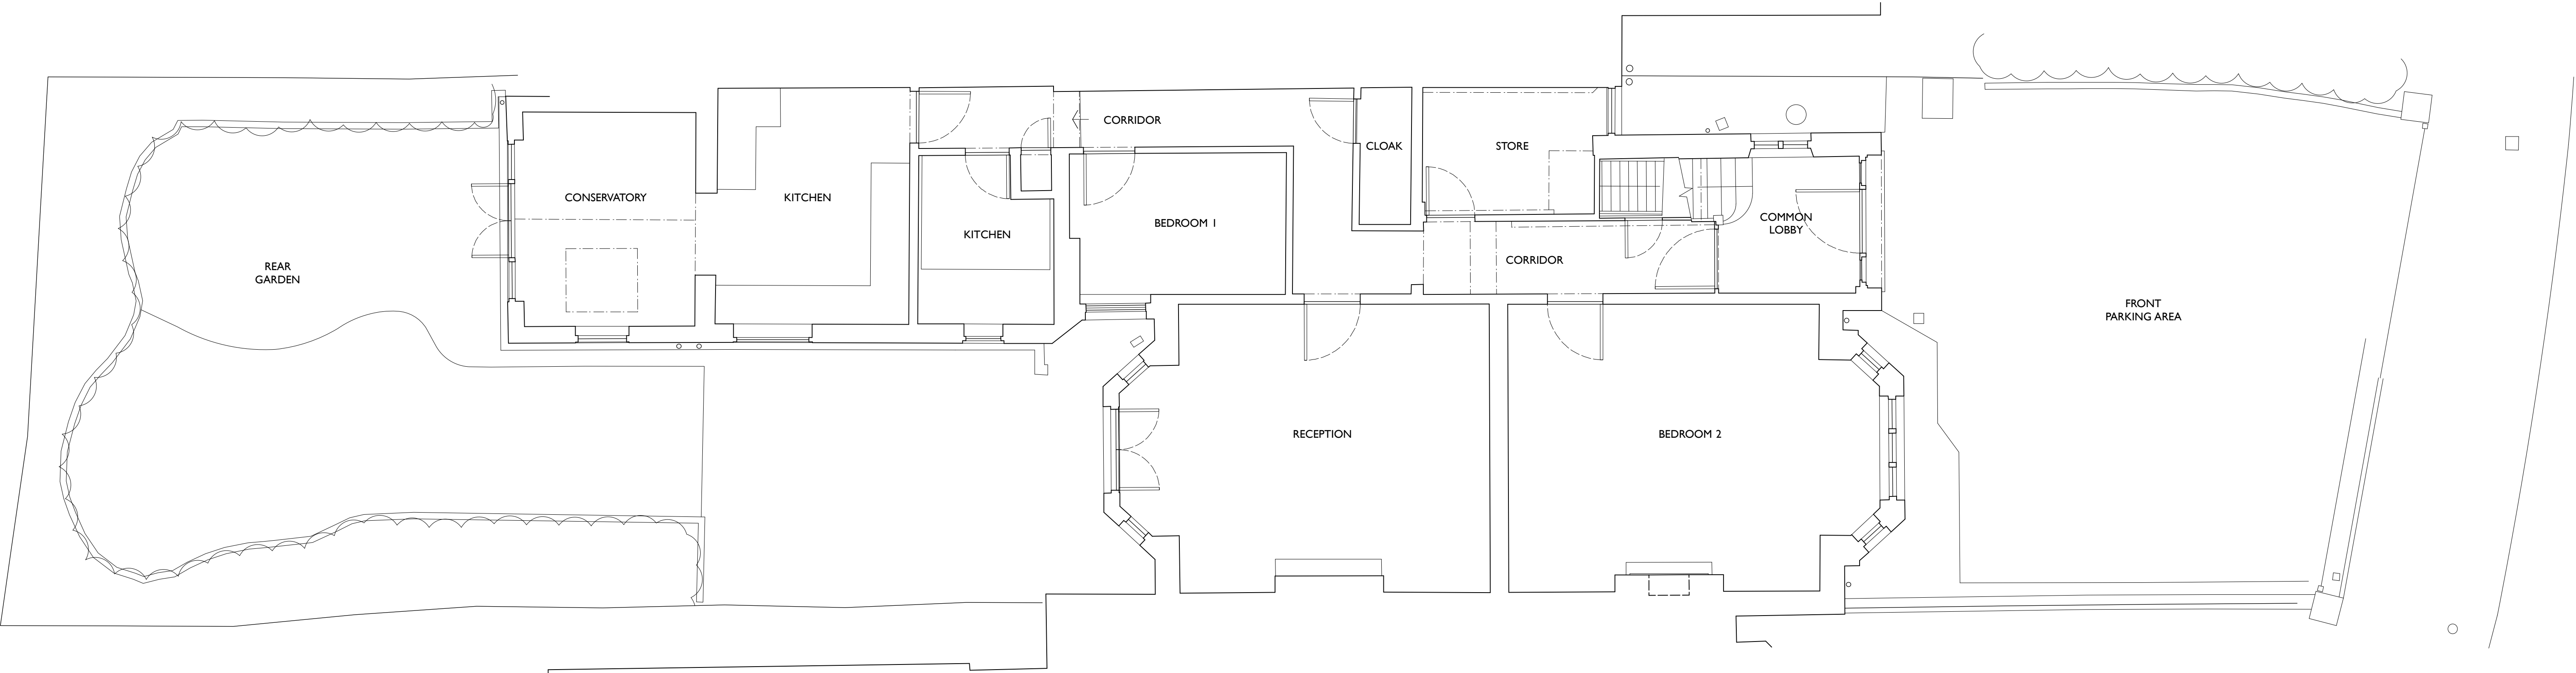

A EXISTING - Ground floor plan  
Scale 1:50

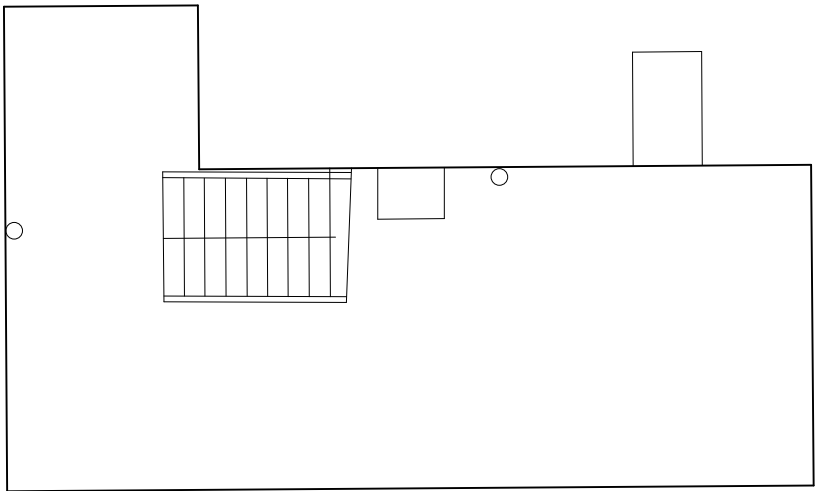

B EXISTING - Cellar floor plan  
Scale 1:50

 

REV: DATE: COMMENT: BY:  
/ 01.05.24 Issued for planning consent E McG

CLIENT:  
Shuqi & Hai Lin  
PROJECT:  
FLAT 1, 190 GOLDHURST TERRACE  
LONDON, NW6 3HN  
DRAWING TITLE:  
EXISTING FLOOR PLANS  
DRAWING NUMBER: GT22-EX-P-01 REVISION: /

SCALE: 1:50 @ A1 DATE OF FIRST ISSUE: 01.05.2024 DRAWN BY: E McG

**EMGa**  
ARCHITECTURE & INTERIOR DESIGN

t. +44(0) 7974 393 481  
e. eamon@emgalimited.com  
w. www.emgalimited.com