






A PROPOSED - Rear Elevation
Scale 1-50

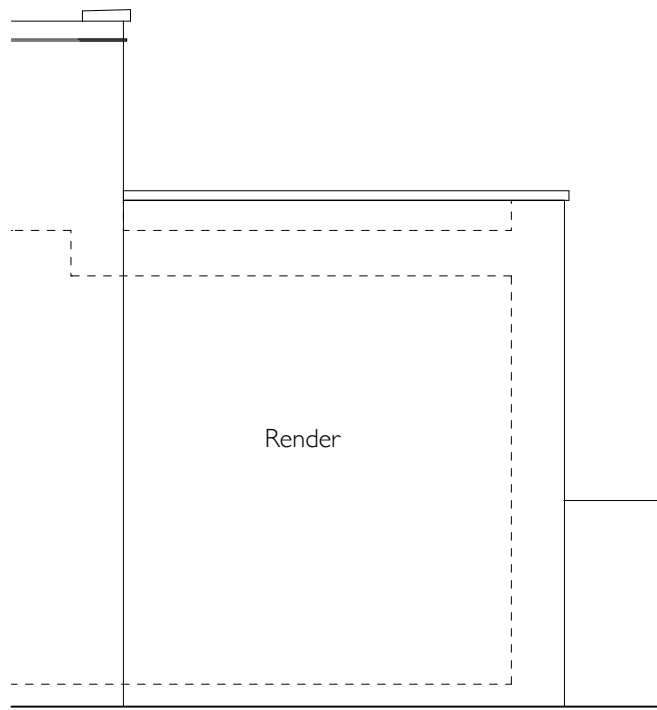

C PROPOSED - Return side Elevation
Scale 1-50

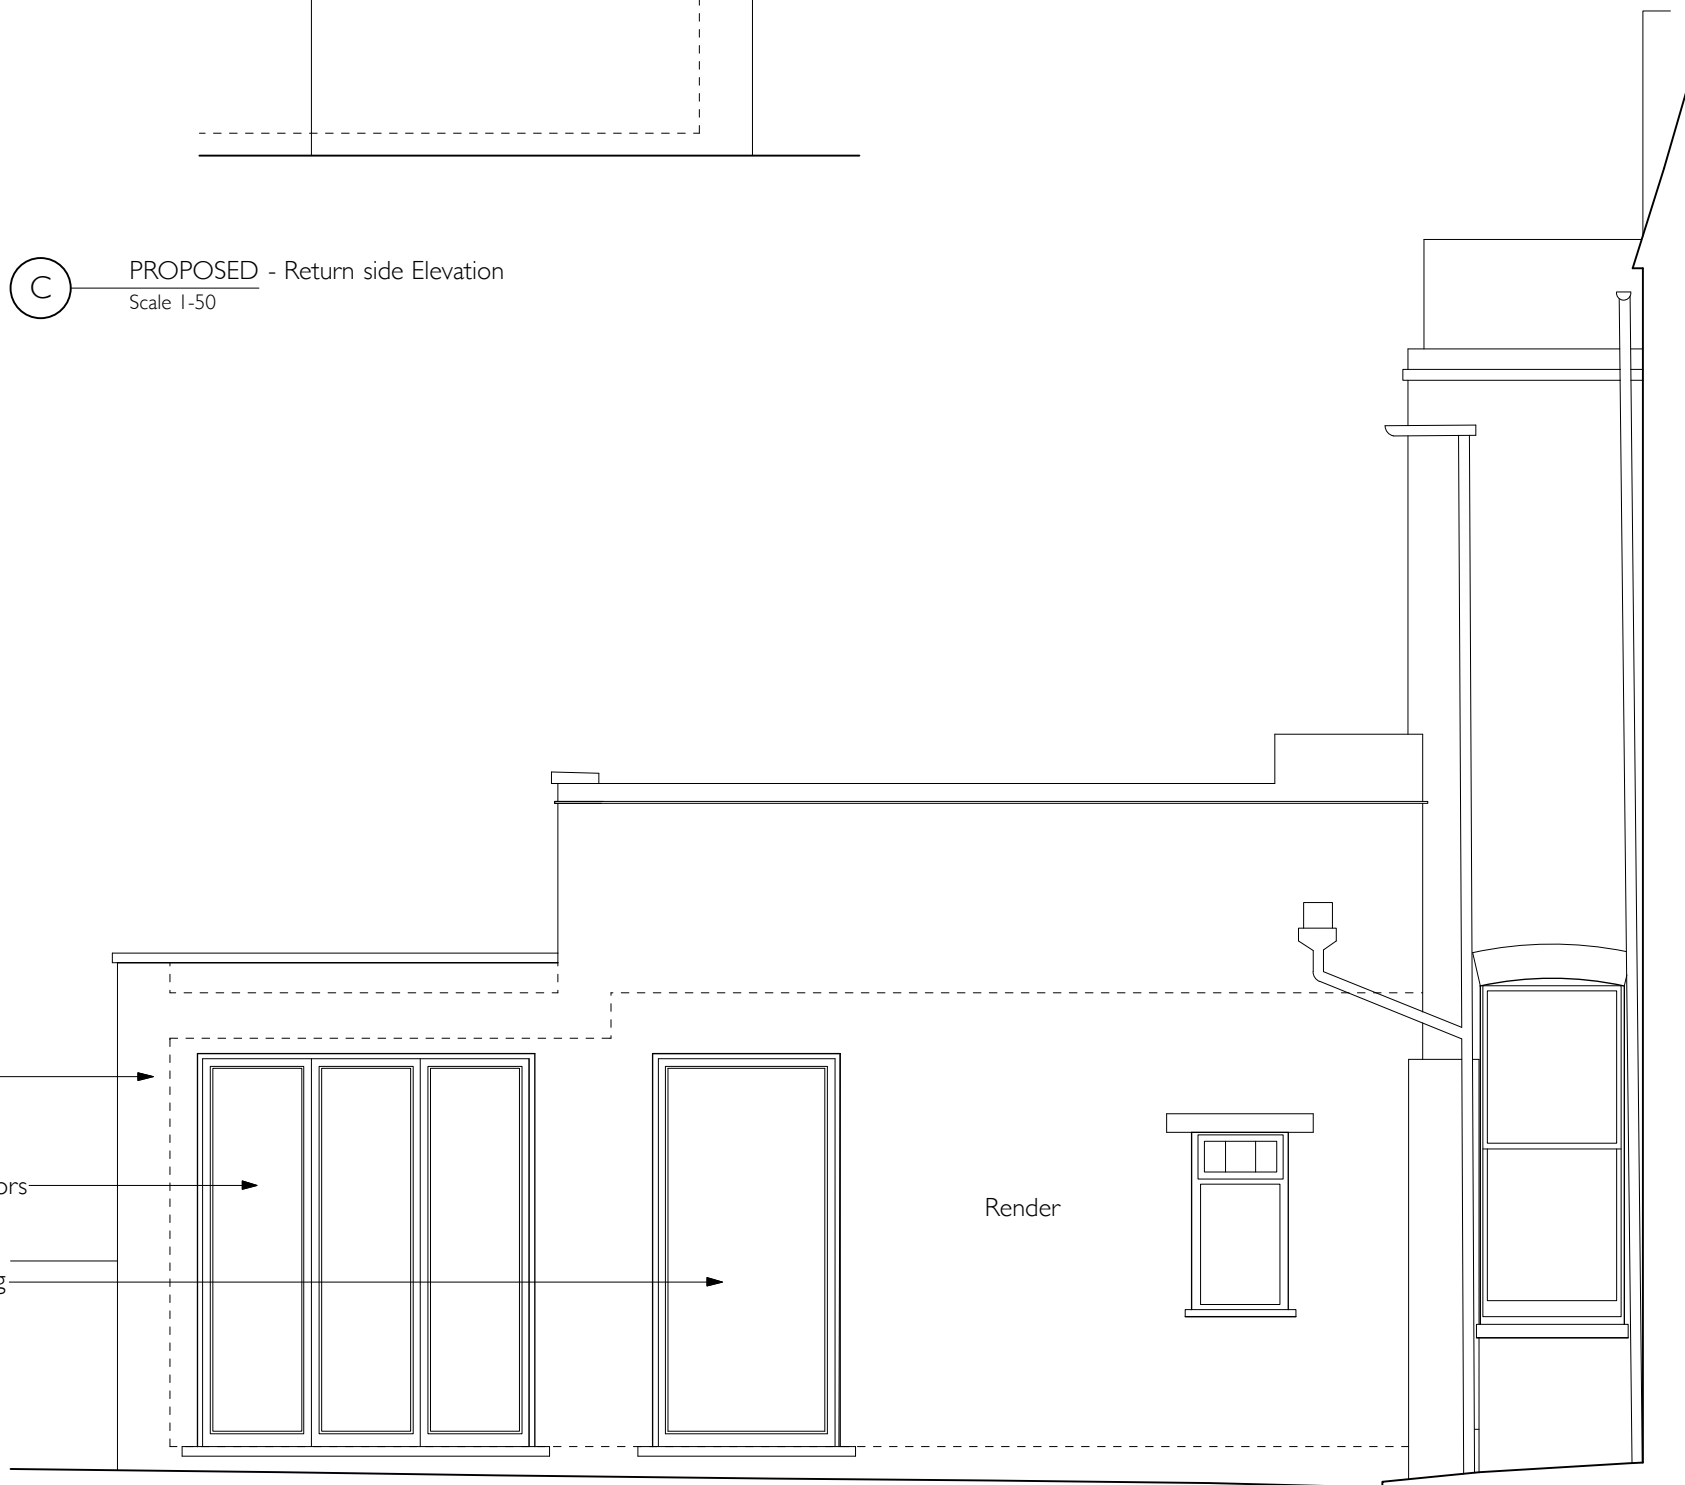

B PROPOSED - Return rear Elevation
Scale 1-50

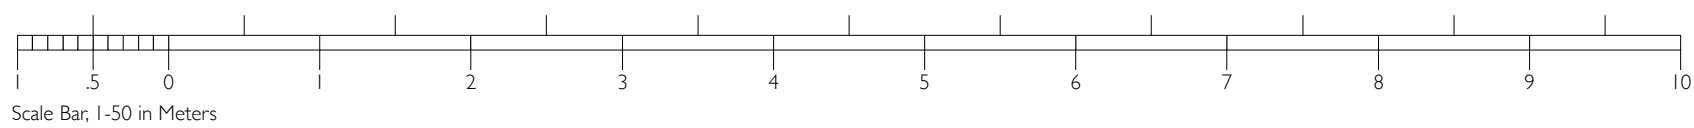

NOTE:
Do not scale from the drawing. Any discrepancies to be reported to the architect. All dimensions will be taken on site prior to ordering and construction.

Copyright remains with the architect. This drawing is to be read in conjunction with the specification and all other relevant drawings.

Existing plans drawn by others, EMGa can not be responsible for errors in survey by others.

REV: / DATE: 01.05.24 COMMENT: Issued for planning consent BY: E McG

CLIENT: Shuqi & Hai Lin
PROJECT: FLAT 1, 190 GOLDHURST TERRACE LONDON, NW6 3HN
DRAWING TITLE: PROPOSED REAR & RETURN ELEVATIONS

DRAWING NUMBER: GT22-GA-E-02 REVISION: /

SCALE: 1-50 @ A2 DATE OF FIRST ISSUE: 01.05.2024 DRAWN BY: E McG

EMGa
ARCHITECTURE & INTERIOR DESIGN

t. +44(0) 7974 393 481
e. eamon@emgalimited.com
w. www.emgalimited.com