
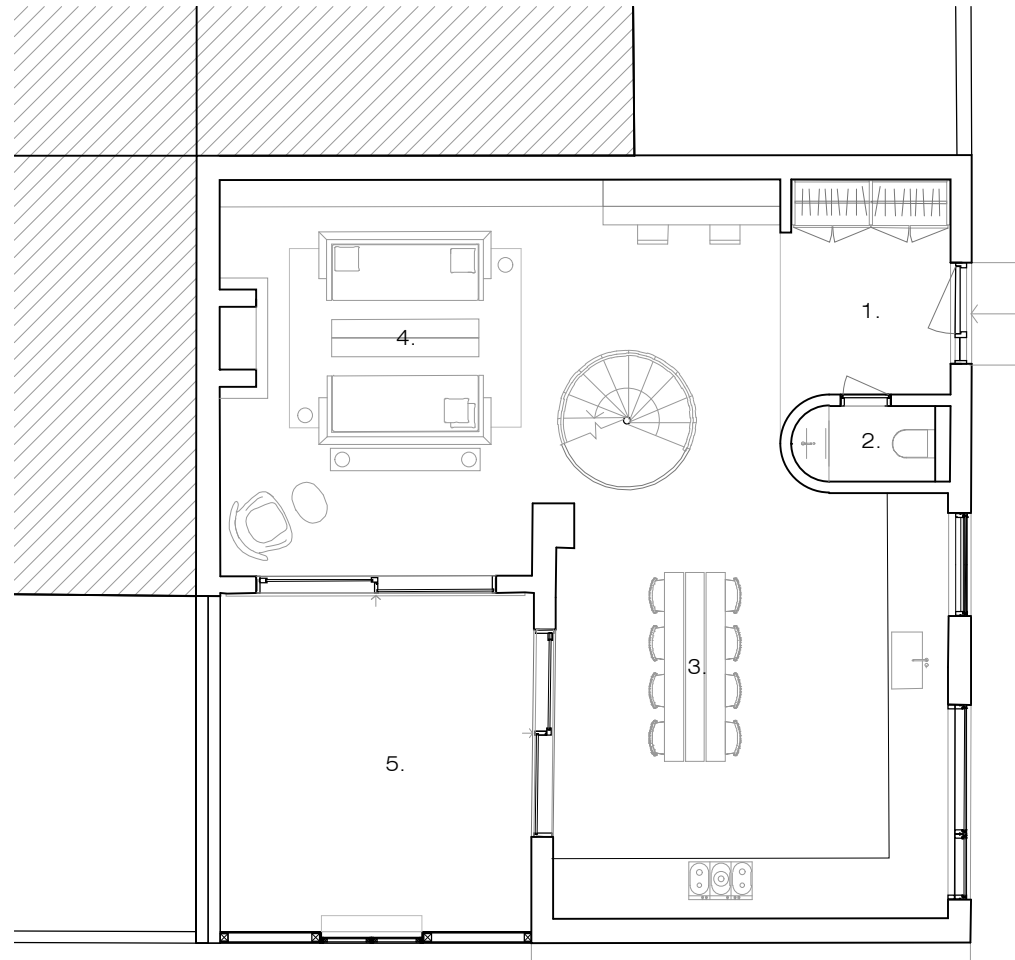




Site Location Plan




Russell Jones Limited 5 Wembury Mews London N6 5XJ Tel: +203 770 3026 mail@russelljones.net		Project: 5 Conybeare, NW3 3SD, London	Revision	Comment	Date	Revision	Comment	Date	Site Location Plan	
		Project Code: 5C Client: L. Harley								Drawing No P001



Proposed Ground Floor Plan


- 1. Entrance / Cloaks
- 2. W.C.
- 3. Kitchen / Dining Room
- 4. Living Room
- 5. Patio

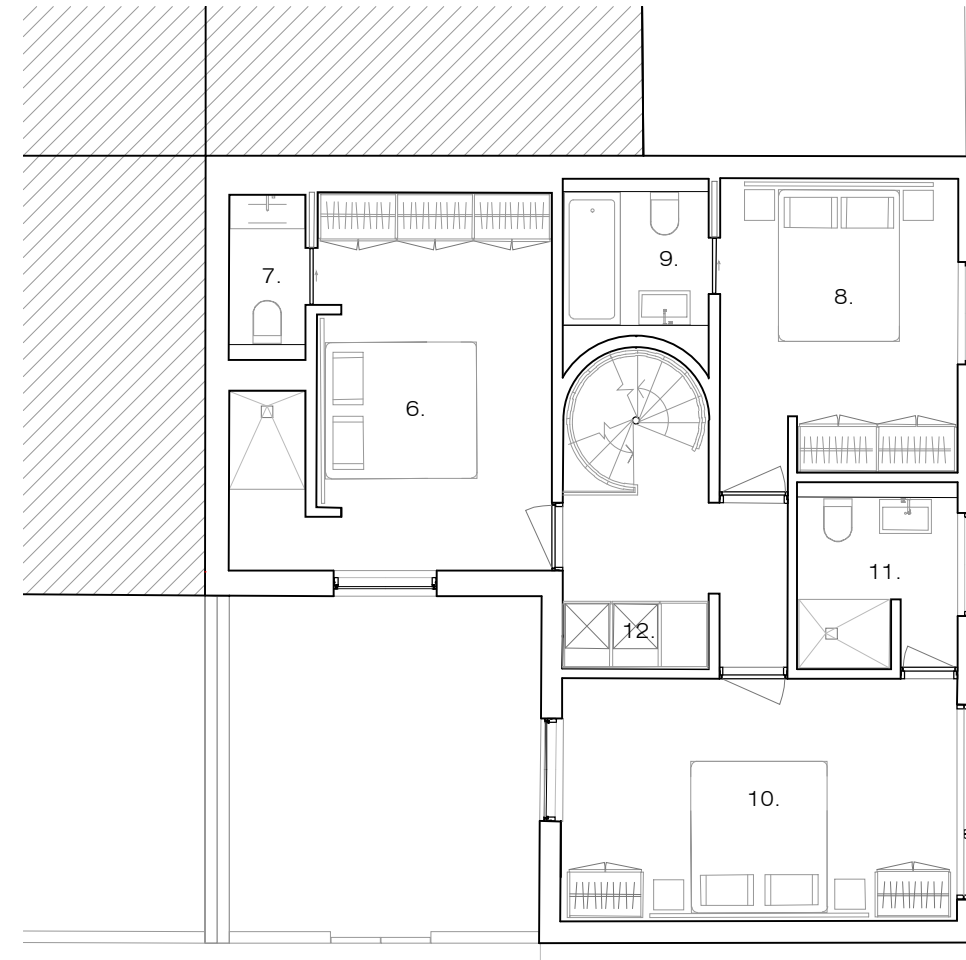


Proposed First Floor Plan


- 6. Bedroom
- 7. Bathroom
- 8. Bedroom
- 9. Bathroom
- 10. Bedroom
- 11. Dressing room
- 12. Laundry

 

Russell Jones Limited 5 Wembury Mews London N6 5XJ Tel: +203 770 3026 mail@russelljones.net		Project: 5 Conybeare, NW3 3SD, London	Revision Comment Date	Revision Comment Date	Proposed Ground and First Floor Plan	
		Project Code: 5C Client: L. Harley	Drawing No P009	Scale 1:100 @ A3 Drawn by NC Initial Issue 05.2024 Checked by RJ		

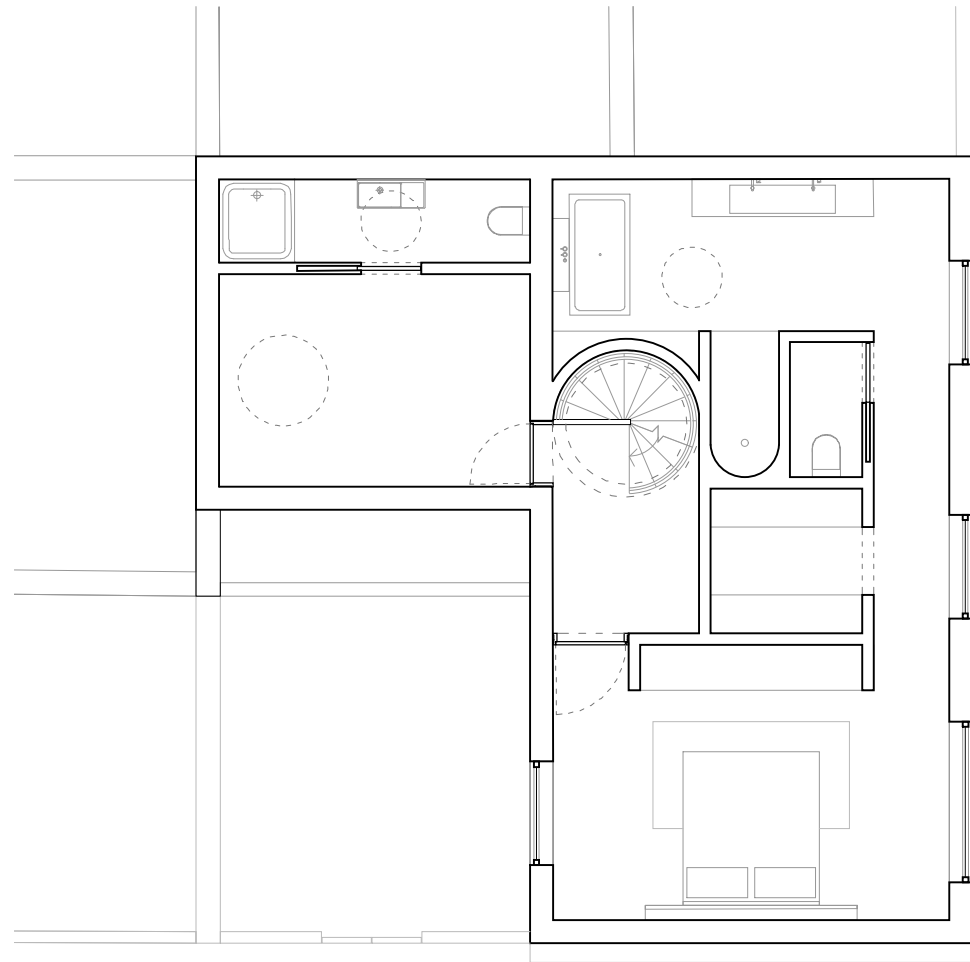


Approved Second Floor Plan
(Ref: 2023/1873/P)

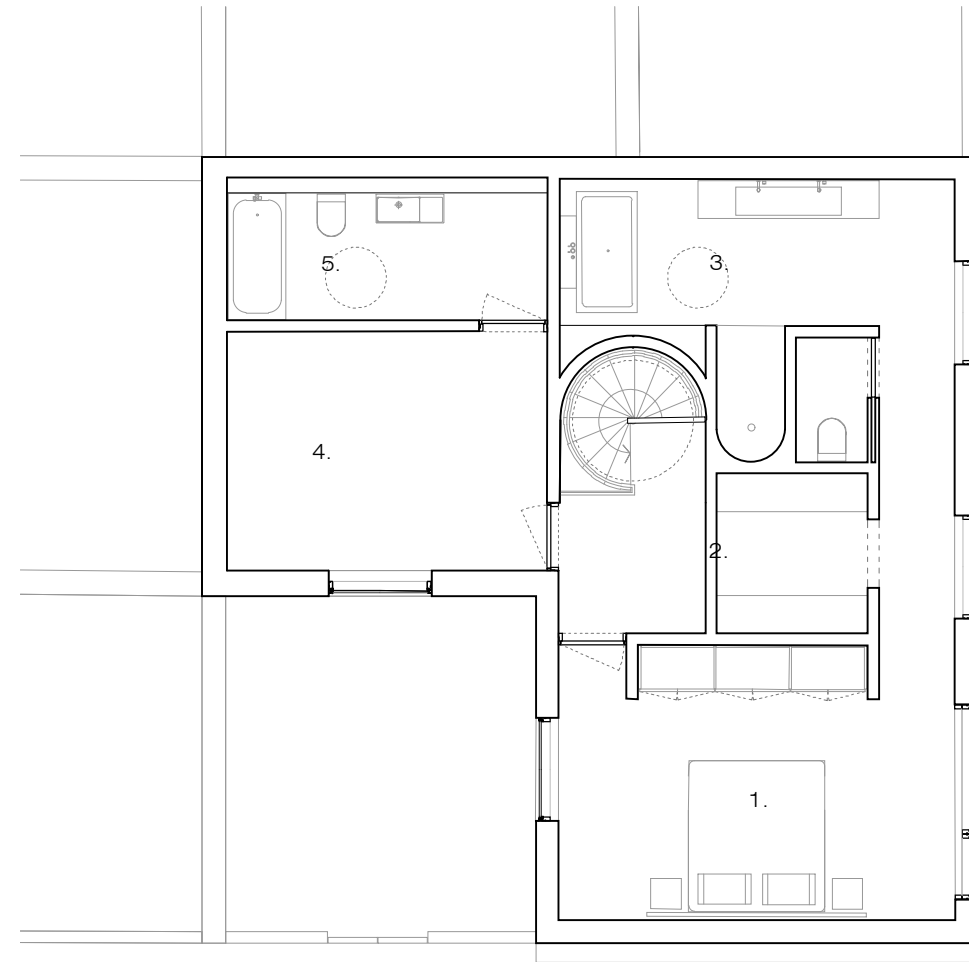


Proposed Second Floor Plan


- 1. Bedroom
- 2. Dressing Room
- 3. Bathroom
- 4. Spare room
- 5. Bathroom

 

Russell Jones Limited 5 Wembury Mews London N6 5XJ Tel: +203 770 3026 mail@russelljones.net		Project: 5 Conybeare, NW3 3SD, London	Revision Comment Date	Revision Comment Date	Approved and Proposed Second Floor Plan	
		Project Code: 5C Client: L. Harley	Drawing No P010	Scale 1:100 @ A3 Drawn by NC Initial Issue 05.2024 Checked by RJ		

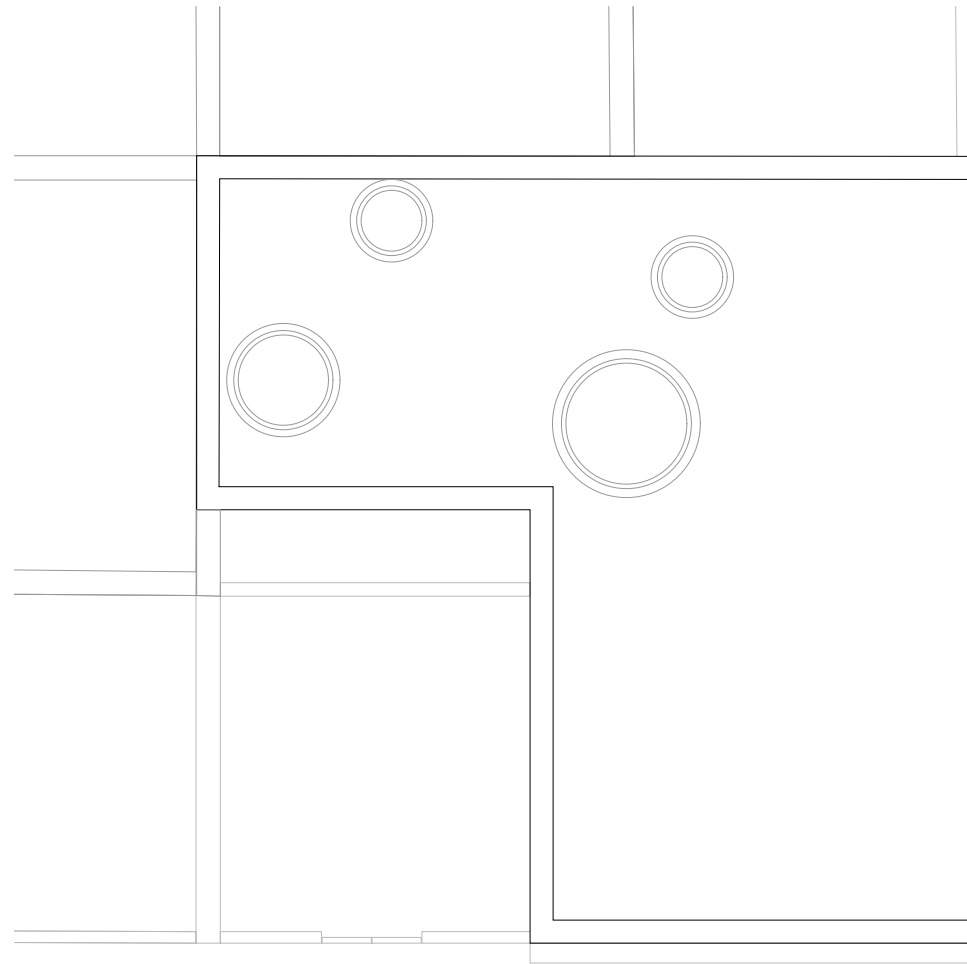


Approved Roof Plan
(Ref: 2023/1873/P)

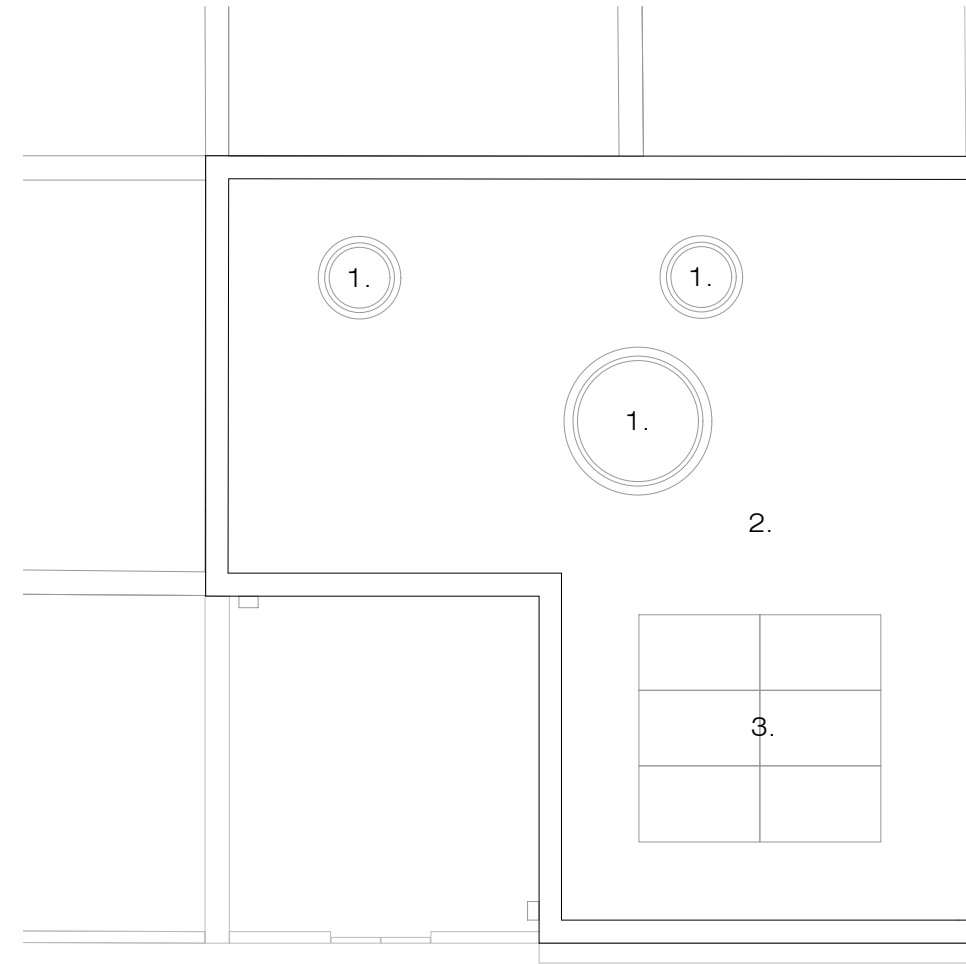

Proposed Roof Plan


- 1. Triple glazed rooflight
- 2. Single ply membrane
- 3. Photovoltaic array below parapet level

 


Russell Jones Limited 5 Wembury Mews London N6 5XJ Tel: +203 770 3026 mail@russelljones.net		Project: 5 Conybeare, NW3 3SD, London	Revision Comment Date	Revision Comment Date	Approved and Proposed Roof Plan	
		Project Code: 5C Client: L. Harley	Drawing No Scale Drawn by Initial Issue Checked by	P011 1:100 @ A3 NC 05.2024 RJ		

Parapet 8525mm _ ▽

Level 0 FFL 0 mm _ ▽

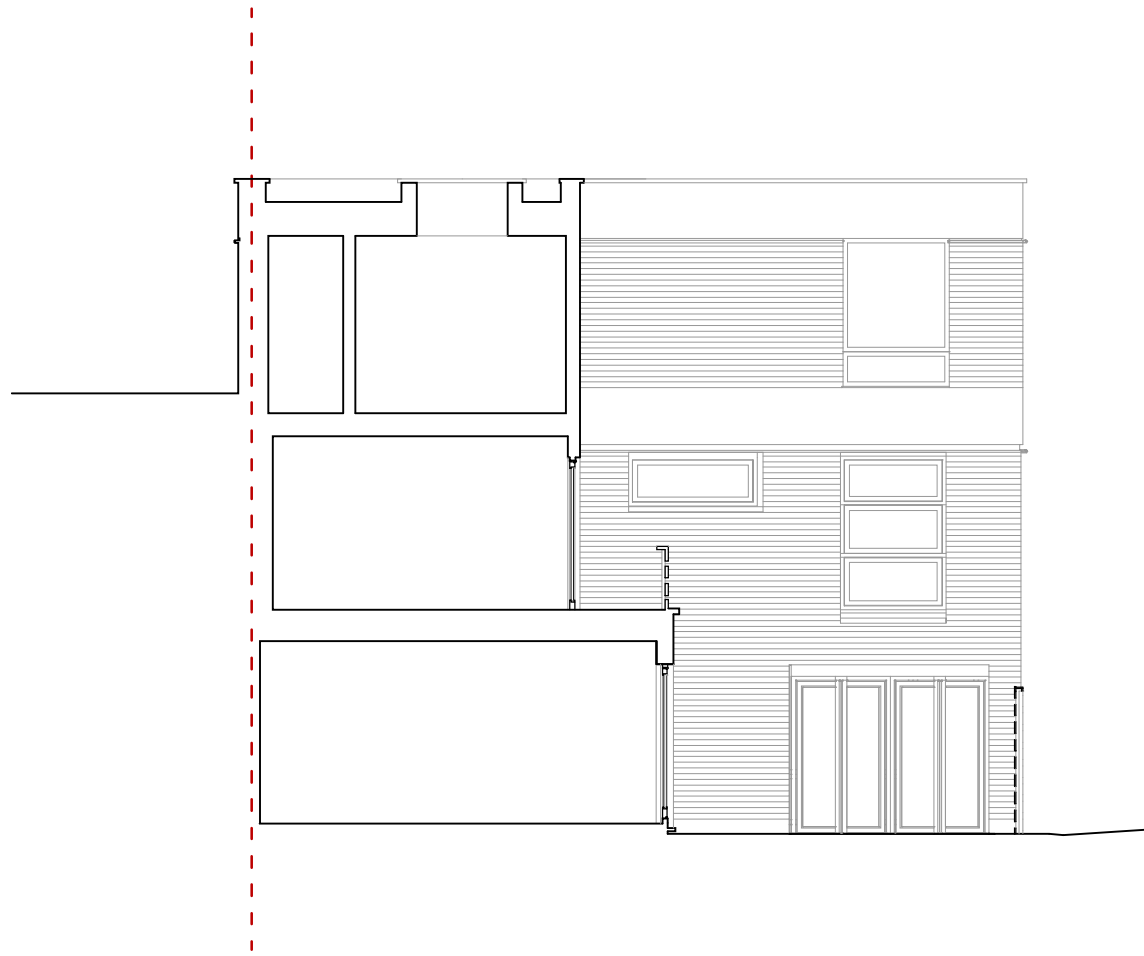

Approved Section CC
(Ref: 2023/1873/P)

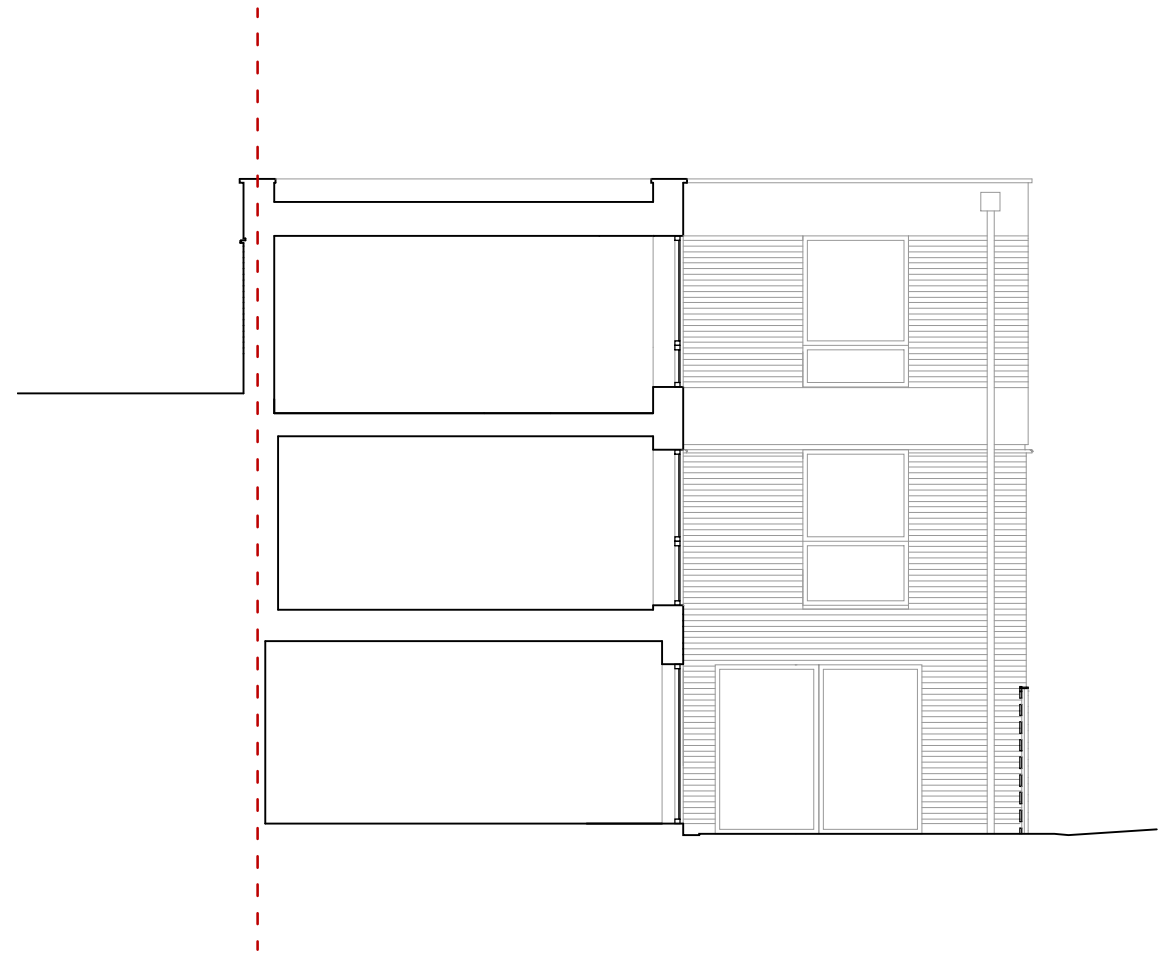

Proposed Section CC



Russell Jones Limited 5 Wembury Mews London N6 5XJ Tel: +203 770 3026 mail@russelljones.net	Project: 5 Conybeare, NW3 3SD, London	Revision Comment Date	Revision Comment Date	Approved and Proposed Section CC	
	Project Code: 5C Client: L. Harley	Drawing No Scale Drawn by Initial Issue Checked by	P014 1.100 @ A3 NC 05.2024 RJ		