




rear elevation as existing

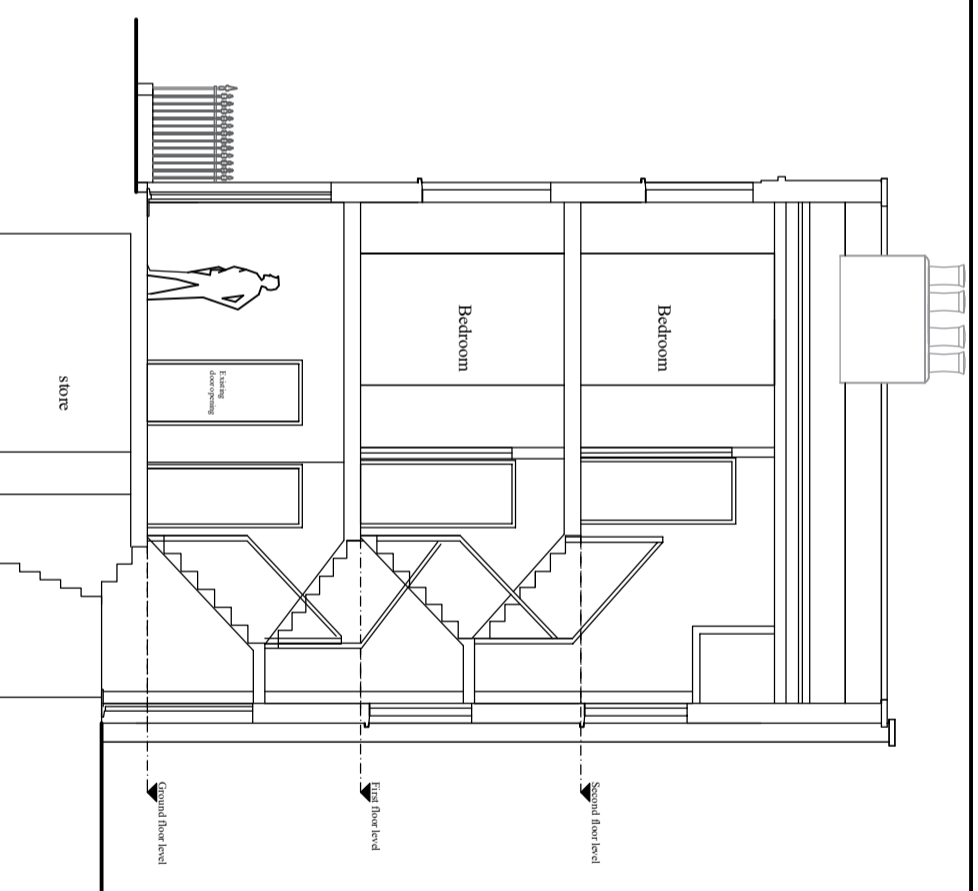


section A-A as existing.

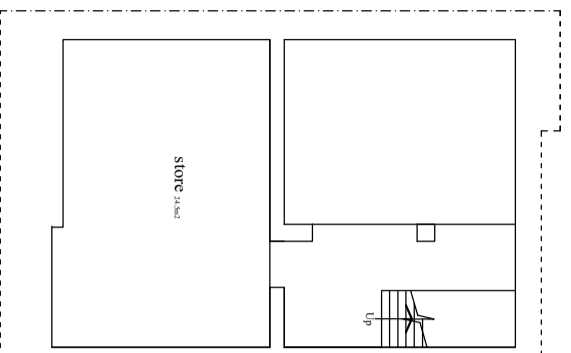


basement plan as existing

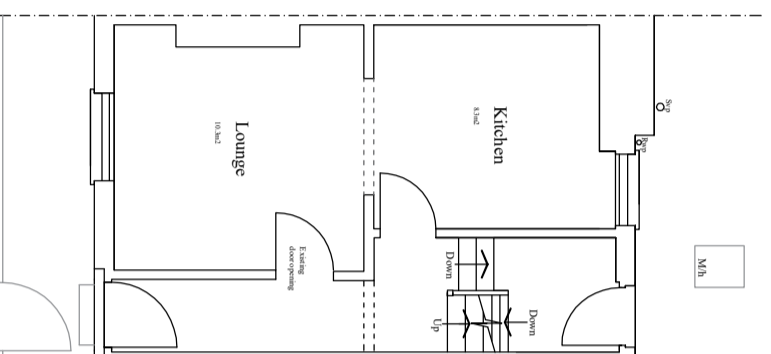

ground floor plan as existing

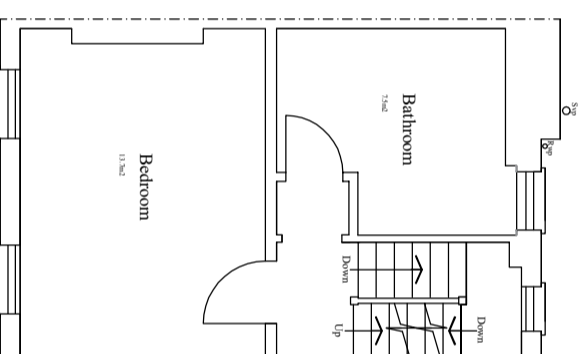

first floor plan as existing

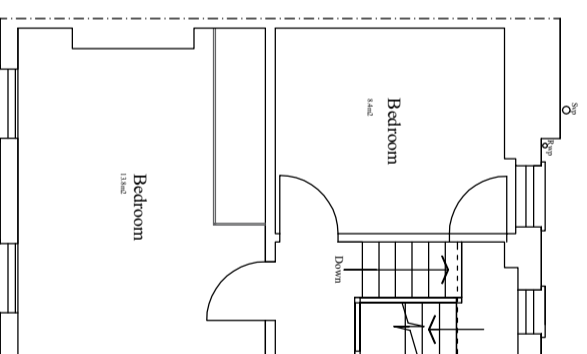

second floor plan as existing

Scale 1:100@A3 & 1:50@A1



project
88 Pratt Street, London NW1

file
SURVEYED AS EXISTING

date
August 2023

scale
1:100 @ A3 & 1:50 @A1

STEVEN GRAY DESIGNS LTD
ARCHITECTURAL & SURVEYING SERVICES

36 Ladbroke Grove, Brent DA4 6DJ
Tel: 020 3371 0620 Email: steven@sgd-designs.co.uk
Web: www.sgd-designs.co.uk

drawing number

3125/1B

COPYRIGHT