



LOFT

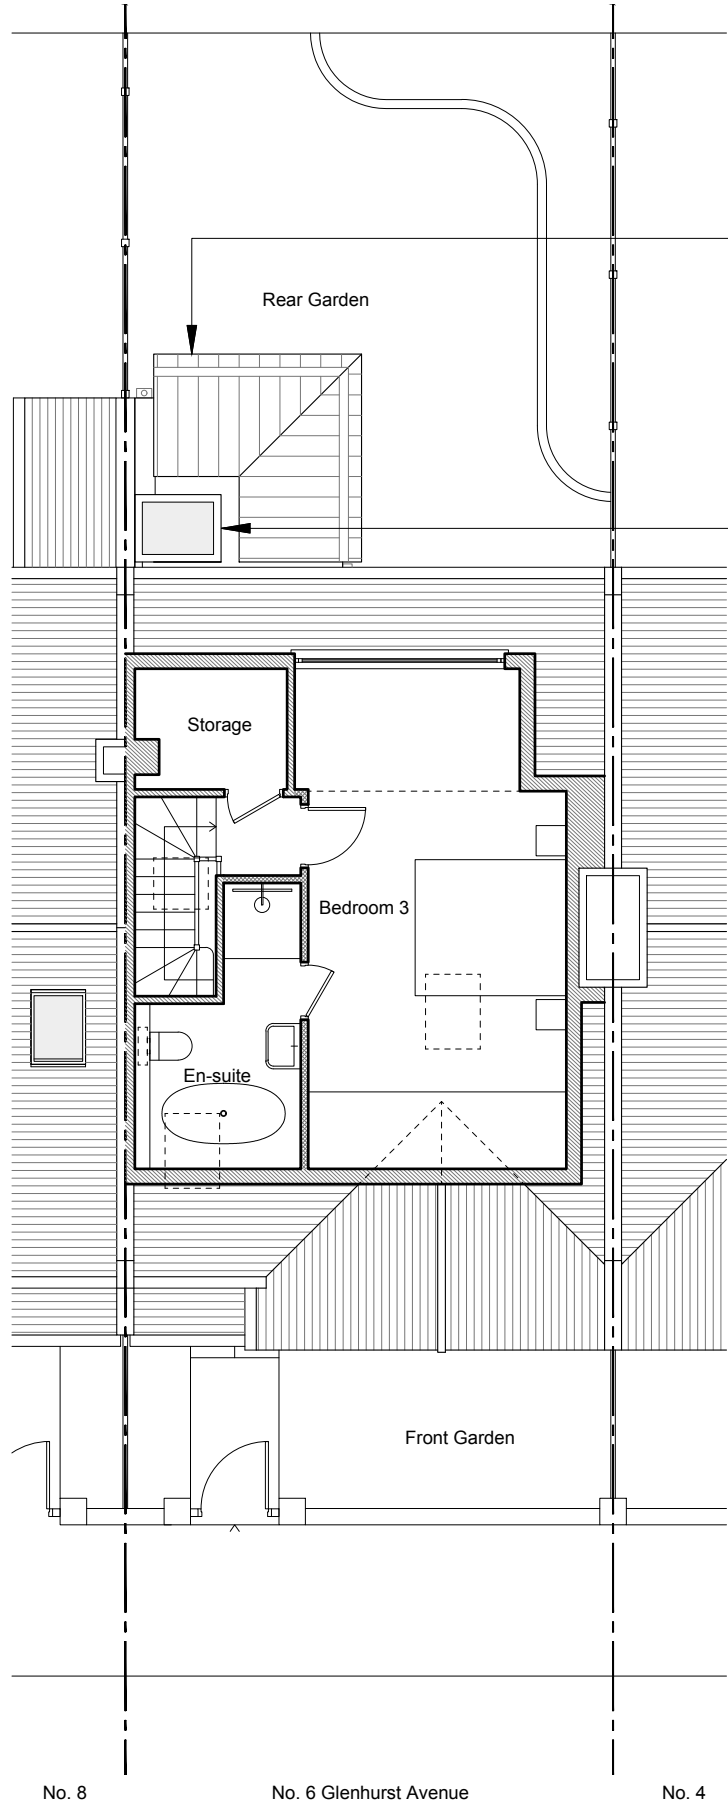

ROOF

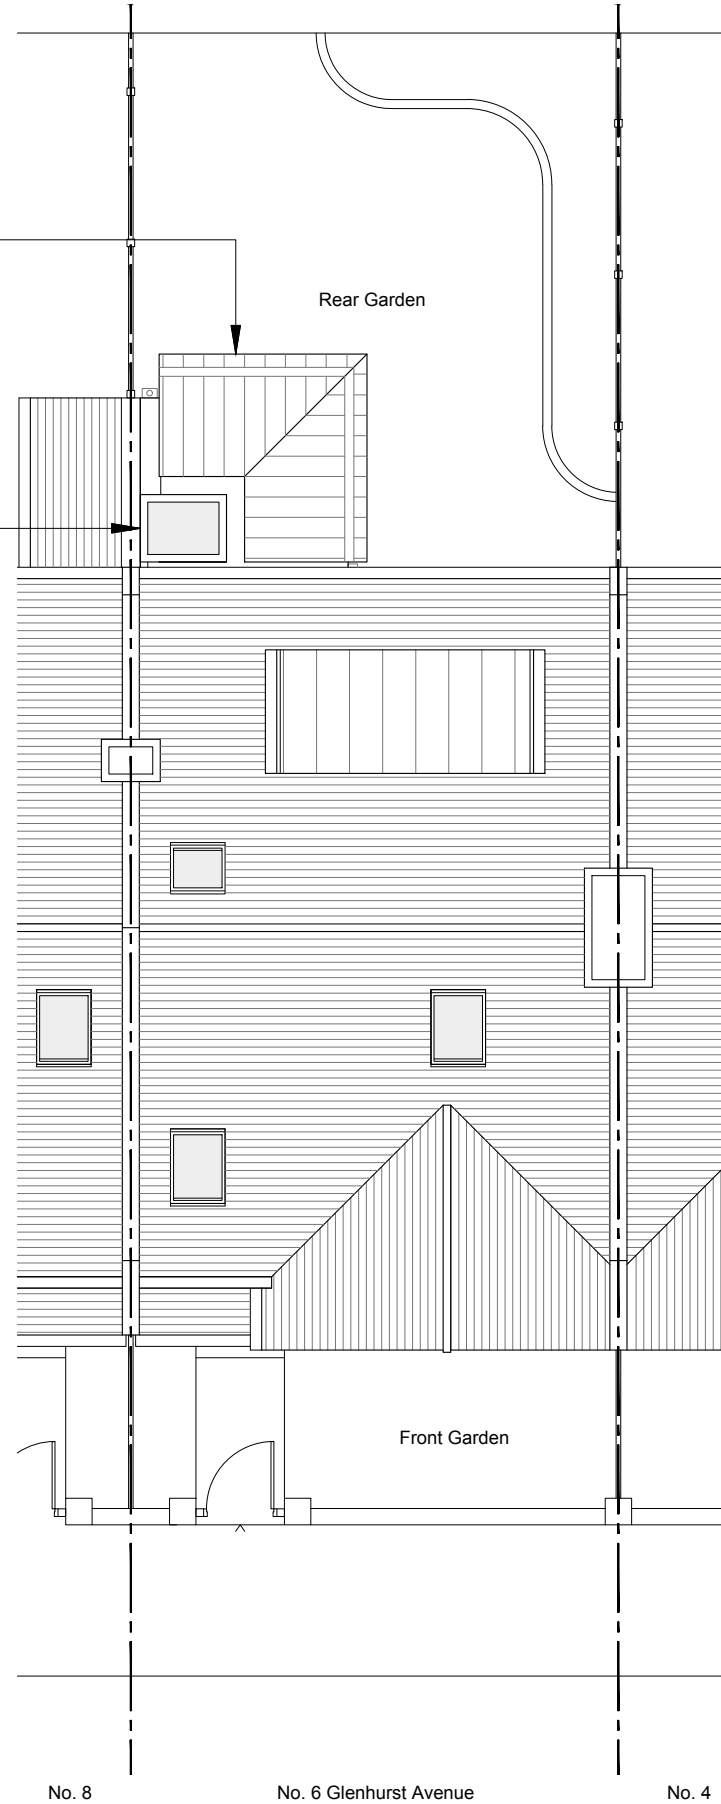

Standing seam zinc roof to new rear extension

New roof light, double glazed with self cleaning glass and safe access for cleaning via mansafe anchor or other approved system

NOTES

DO NOT SCALE FROM THIS DRAWING EXCEPT FOR THE PURPOSES OF PLANNING AND BUILDING REGULATIONS. ALL DIMENSIONS TO BE CHECKED ON SITE.



REVISION:

PROJECT TITLE

6 GLENHURST AVENUE

AURAA  
STUDIO

www.auraa.studio  
info@auraa.studio

1A Chalk Farm Parade  
London NW3 2BN

TITLE

ROOF PLAN AS PROPOSED

DATE 29.04.2024

SCALE 1/100 @ A3

DRAWN GC / RL

STATUS INFORMATION

DRG No 2325\_PA\_110

REV:

