




Front Elevation  
Scale 1:50

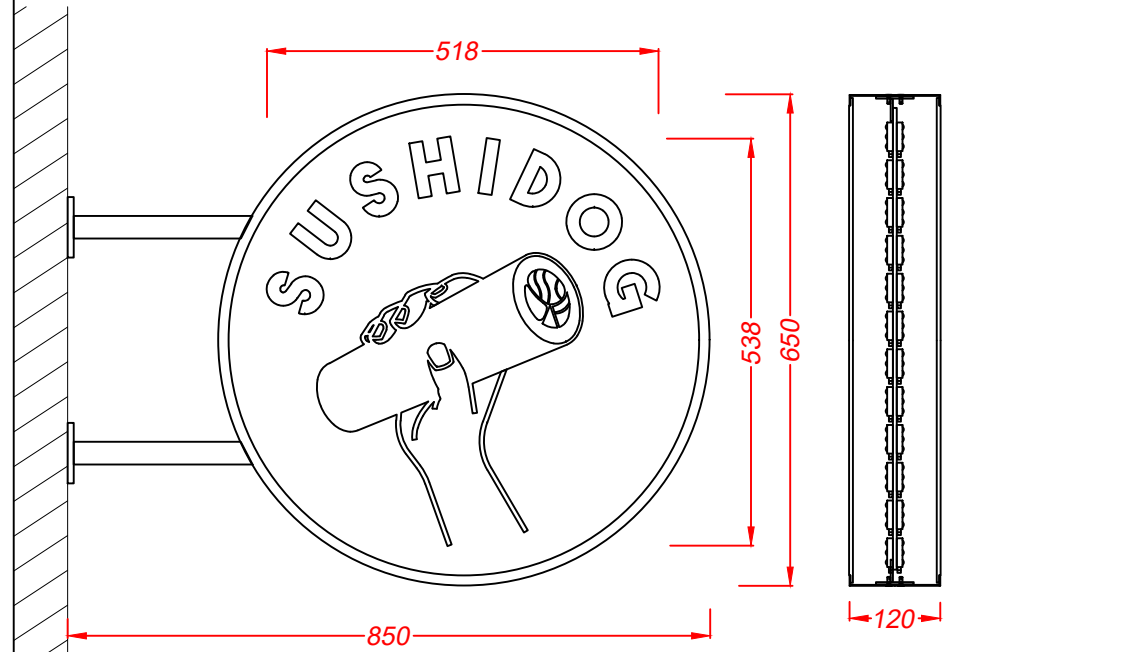


Projected Sign - 1 off  
Scale 1:10  
Built-up 1.2mm descaled stainless steel rims and soldered returns are finished opal green RAL 6026.  
Rims are fitted with push through 5mm opal 050 acrylic discs with opal green opaque vinyl letters and a vinyl digital print for the graphics.  
Acrylic is internally illuminated by low energy cool white LEDs.  
Welded steel fixing arms and wall plate are finished opal green RAL 6026.

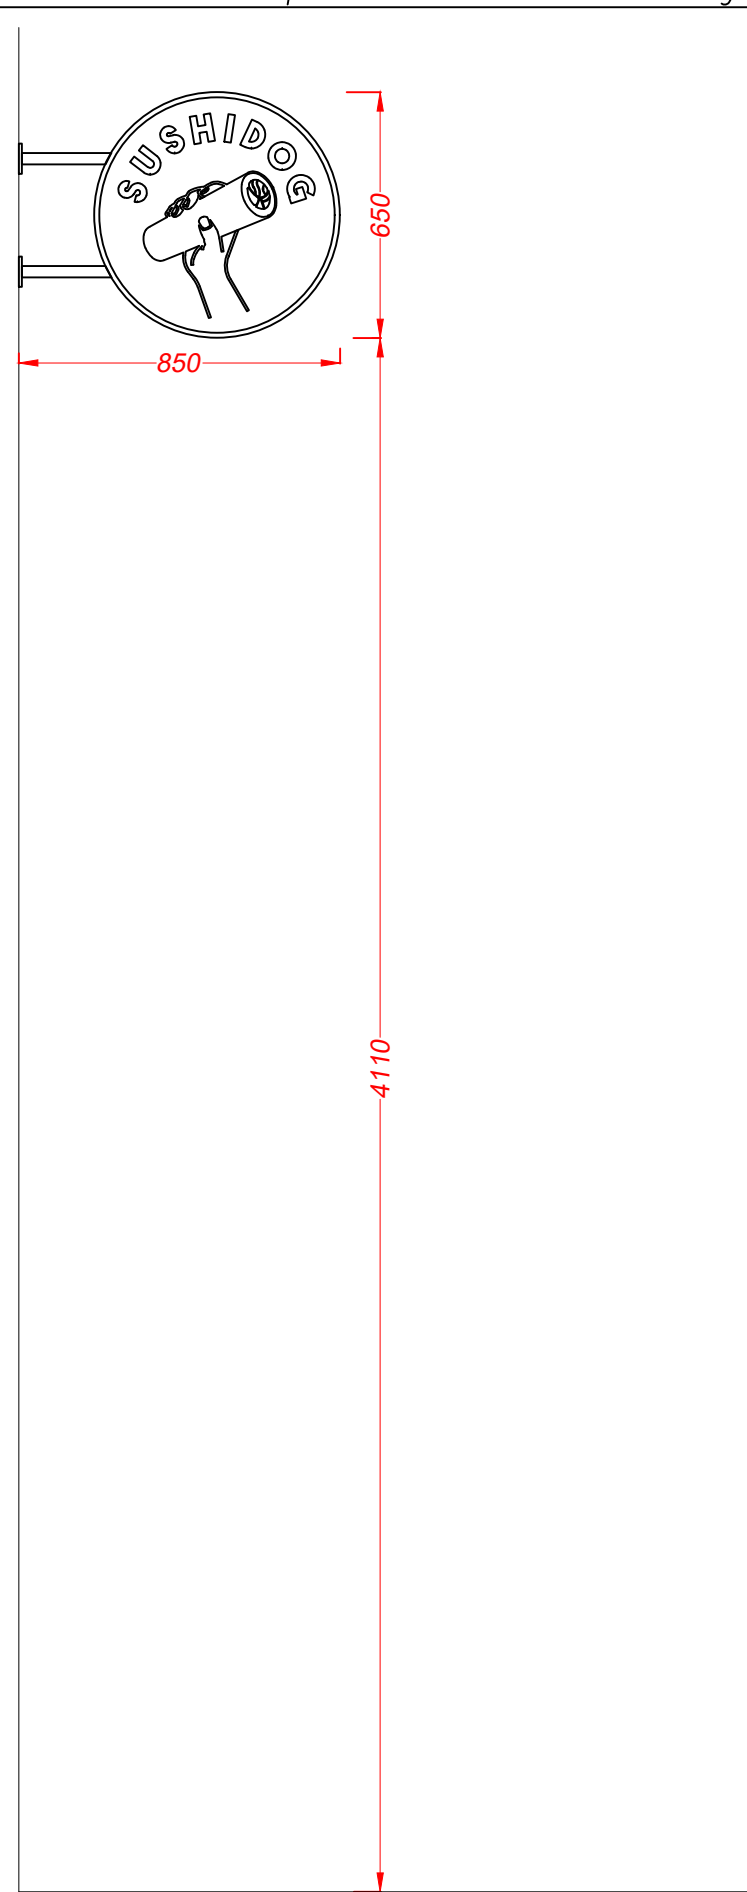

Projecting Sign  
Scale 1:20

 

**Proposed**

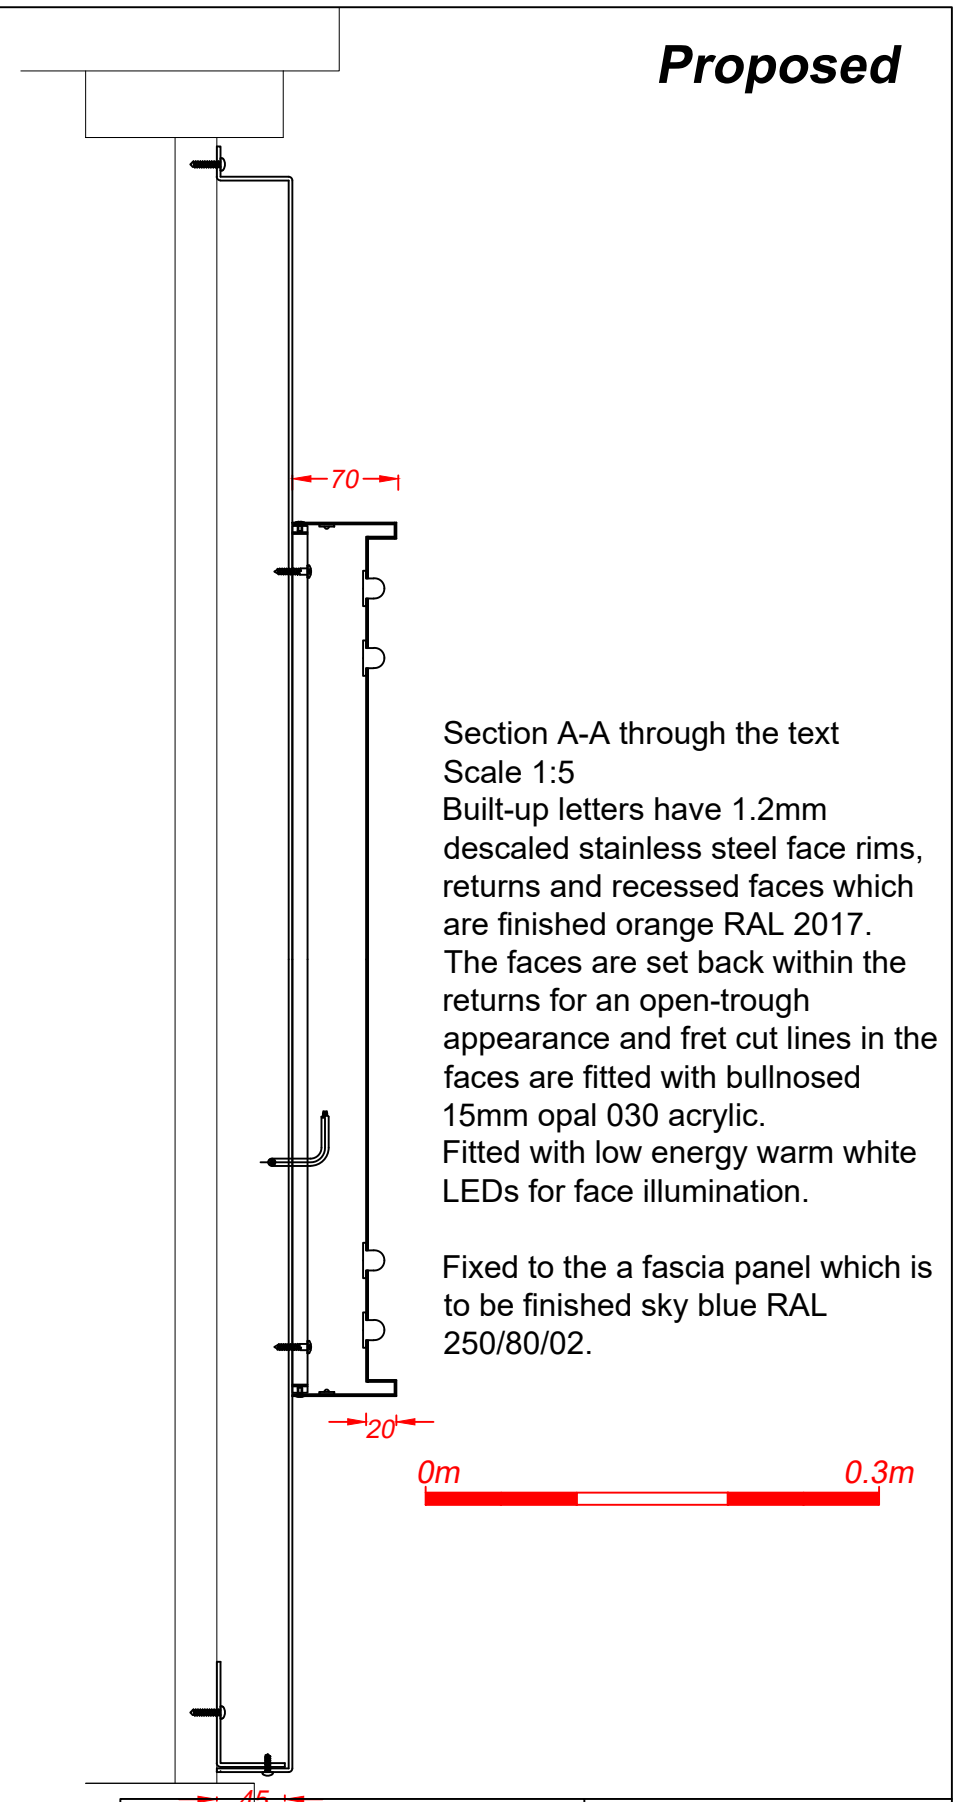

Section A-A through the text  
Scale 1:5  
Built-up letters have 1.2mm descaled stainless steel face rims, returns and recessed faces which are finished orange RAL 2017.  
The faces are set back within the returns for an open-trough appearance and fret cut lines in the faces are fitted with bullnosed 15mm opal 030 acrylic.  
Fitted with low energy warm white LEDs for face illumination.  
Fixed to the a fascia panel which is to be finished sky blue RAL 250/80/02.



	<b>Technical Signs</b> Floor 1 - Unit 3 Hille Business Centre 132 St Albans Road Watford, Herts, WD24 4AE Tel: 01923 811999 Fax: 01923 811998 E-mail: info@technicalsigns.co.uk			Client Sushidog Address/Job details 104 New Oxford St Bloomsbury WC1A 1HB Proposed Signs		
	Job No			Date 17/04/24		
	Drawn by DN			Scale As specified (A3)		
	Drawing No 596916-2			Rev		