


ALL DIMENSIONS TO BE VERIFIED ON SITE BEFORE COMMENCING ANY WORK OR MAKING SHOP DRAWINGS
 NO DIMENSIONS ARE TO BE SCALED FROM THIS DRAWING

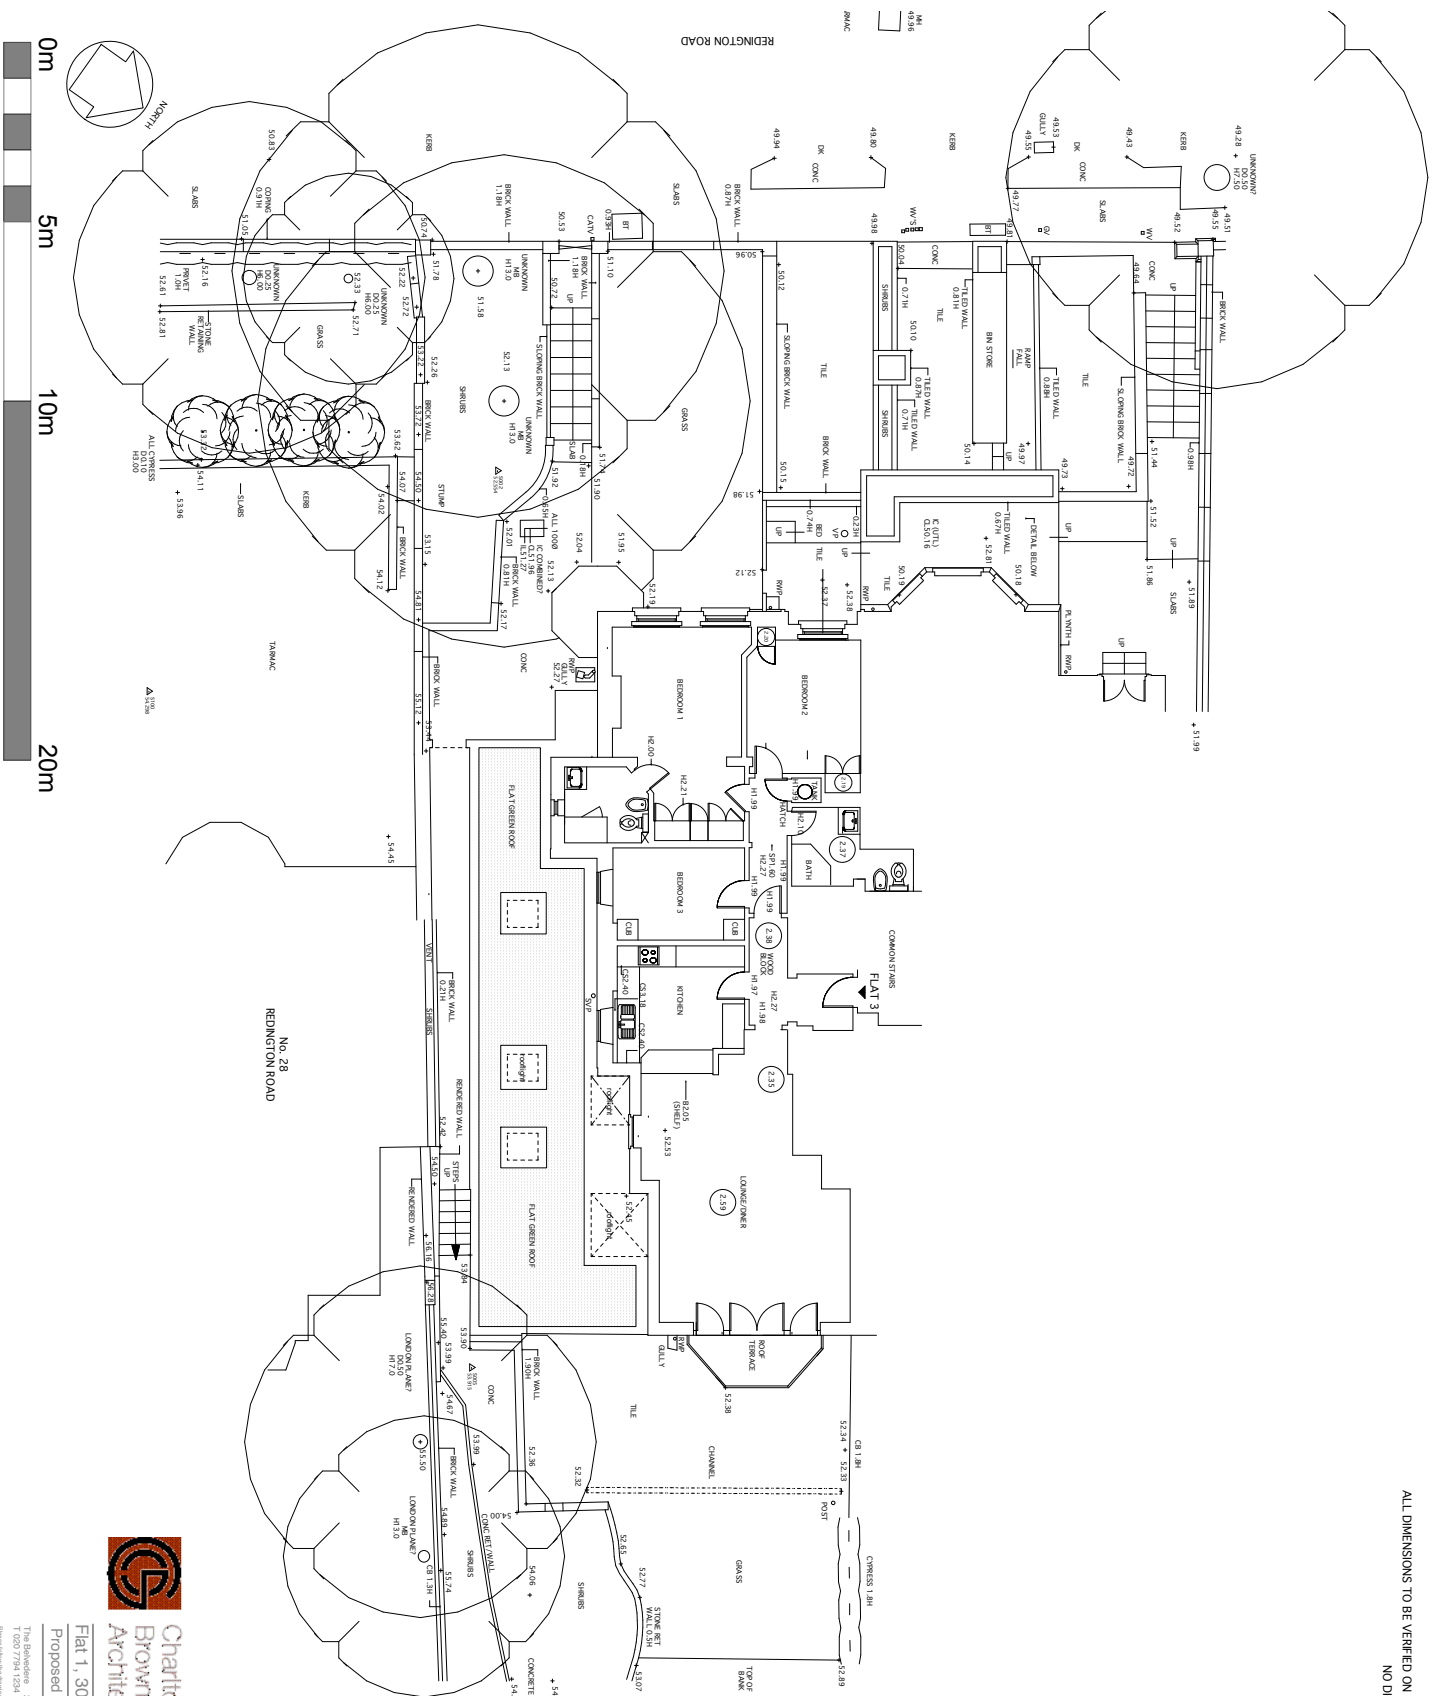

**Charton
Brown
Architects**

Flat 1, 30 Redington RD, NW3
 Proposed Roof Plan (First Floor) 1262/AP 08

The Bandwidth, 2 Bick Lane, Hampstead, London NW3 1HL. Scale 1:100 @ A2 / 1:50 @ A0
 T: 0207 7341 7234 E: charton@chartonbrown.com
 Photos taken from Google Street View and other sources for orientation. Dimensions taken from the drawings.