



**FLOOR PLAN**  
**BRUNSWICK CENTRE - ENTRANCE 5**  
**O'DONNELL COURT, WC1N 1BS**

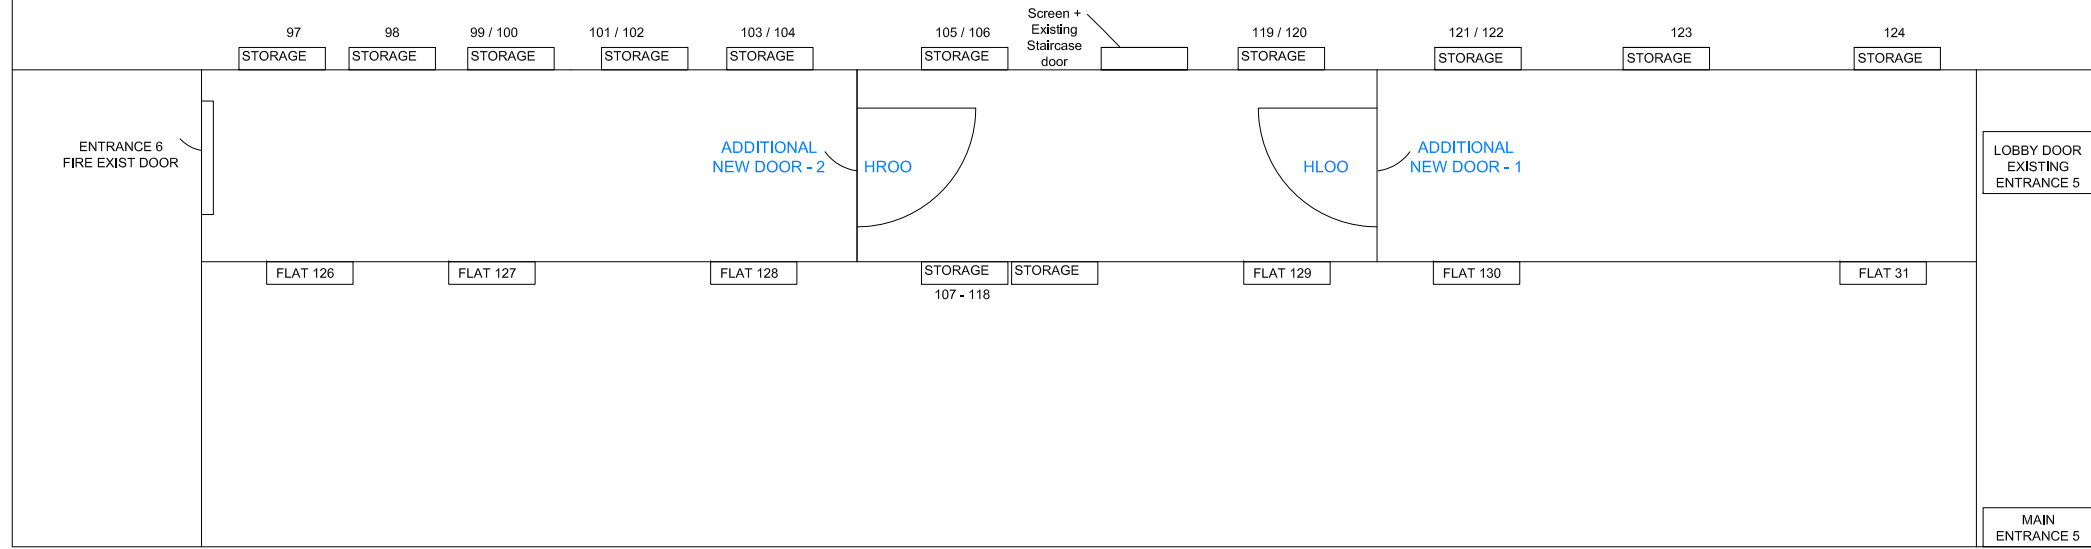

GROUND FLOOR

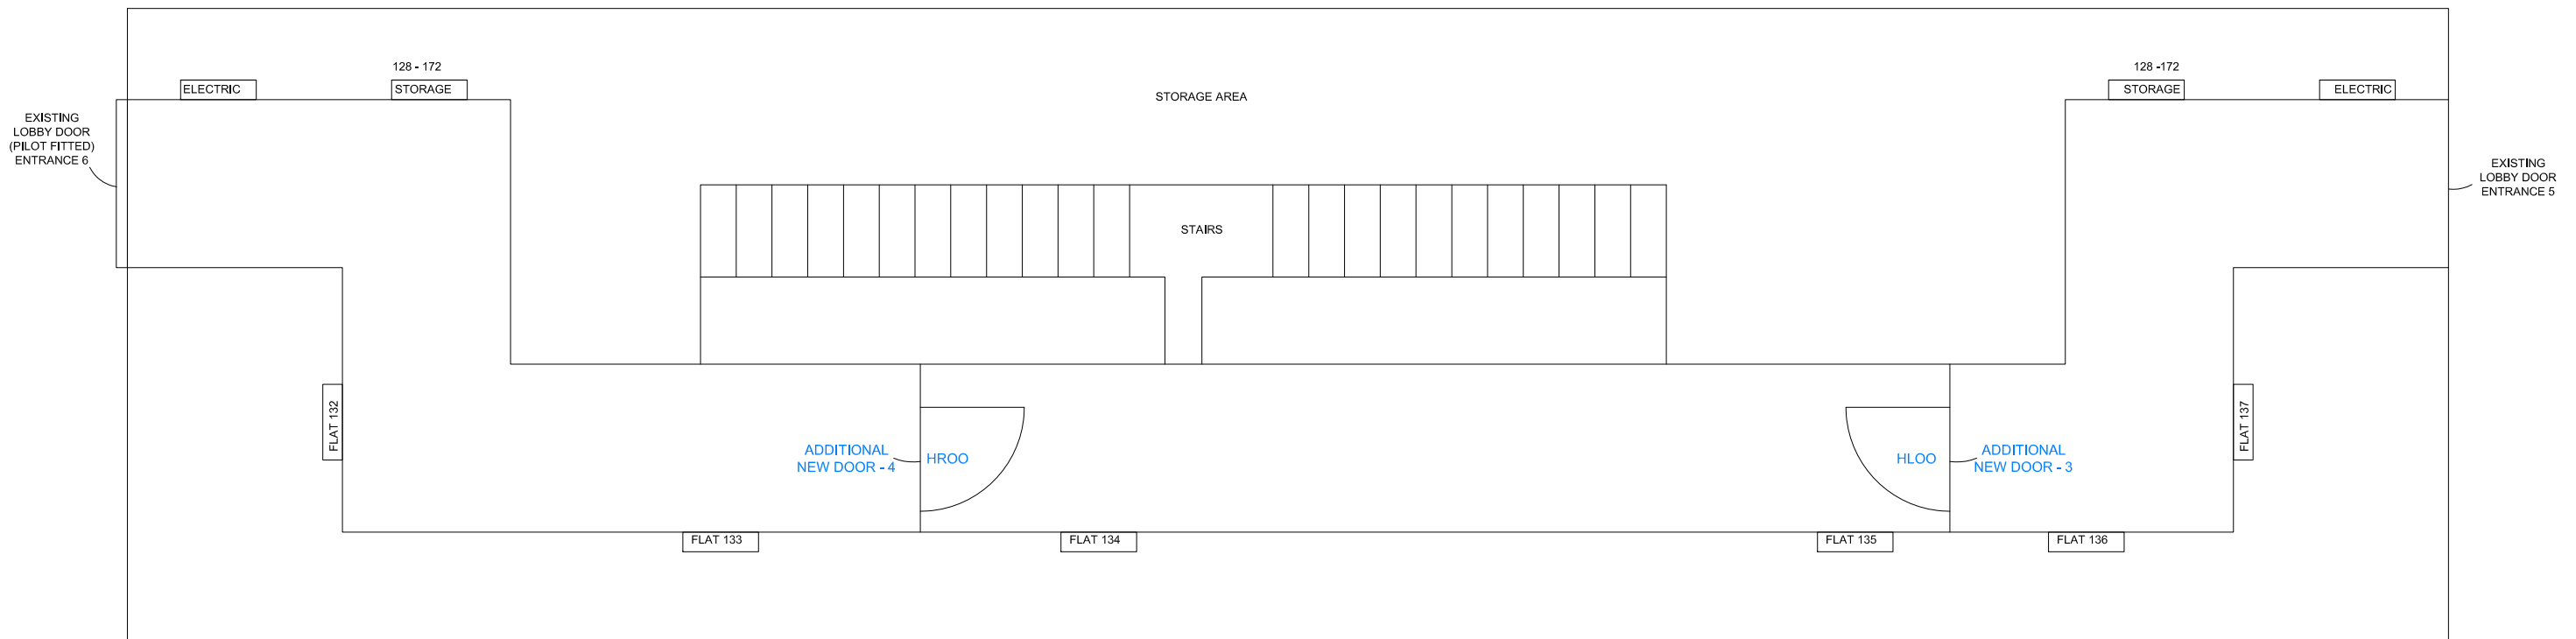

1ST FLOOR PLAN

**PROJECT : - Brunswick Centre, Camden**

WC1N 1BS - Entrance 5 - O'Donnel Court  
 Ground & 1st Floor Plan for Additional Door  
 London Borough of Camden

DRAWN BY : Sunil

DATE : 23 / 01 /2024

CHECKED BY : Ril

SCALE : NTS




JOB NO : 11.0039


DRG NO. : 101

REV NO. : 0

**FLOOR PLAN**  
**BRUNSWICK CENTRE - ENTRANCE 6 & 7**  
**O'DONNELL COURT, WC1N 1BS**

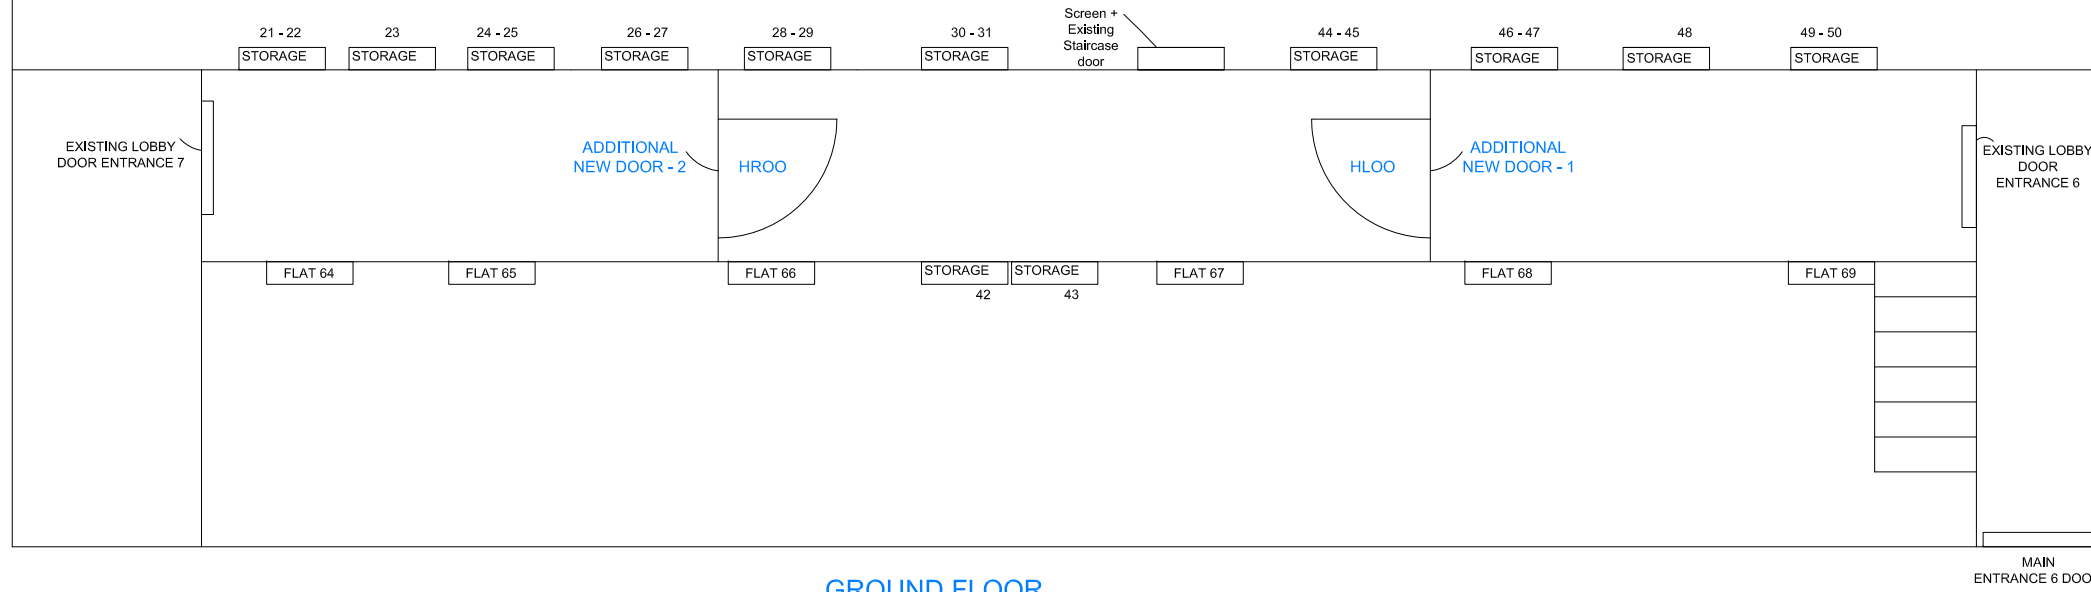

GROUND FLOOR

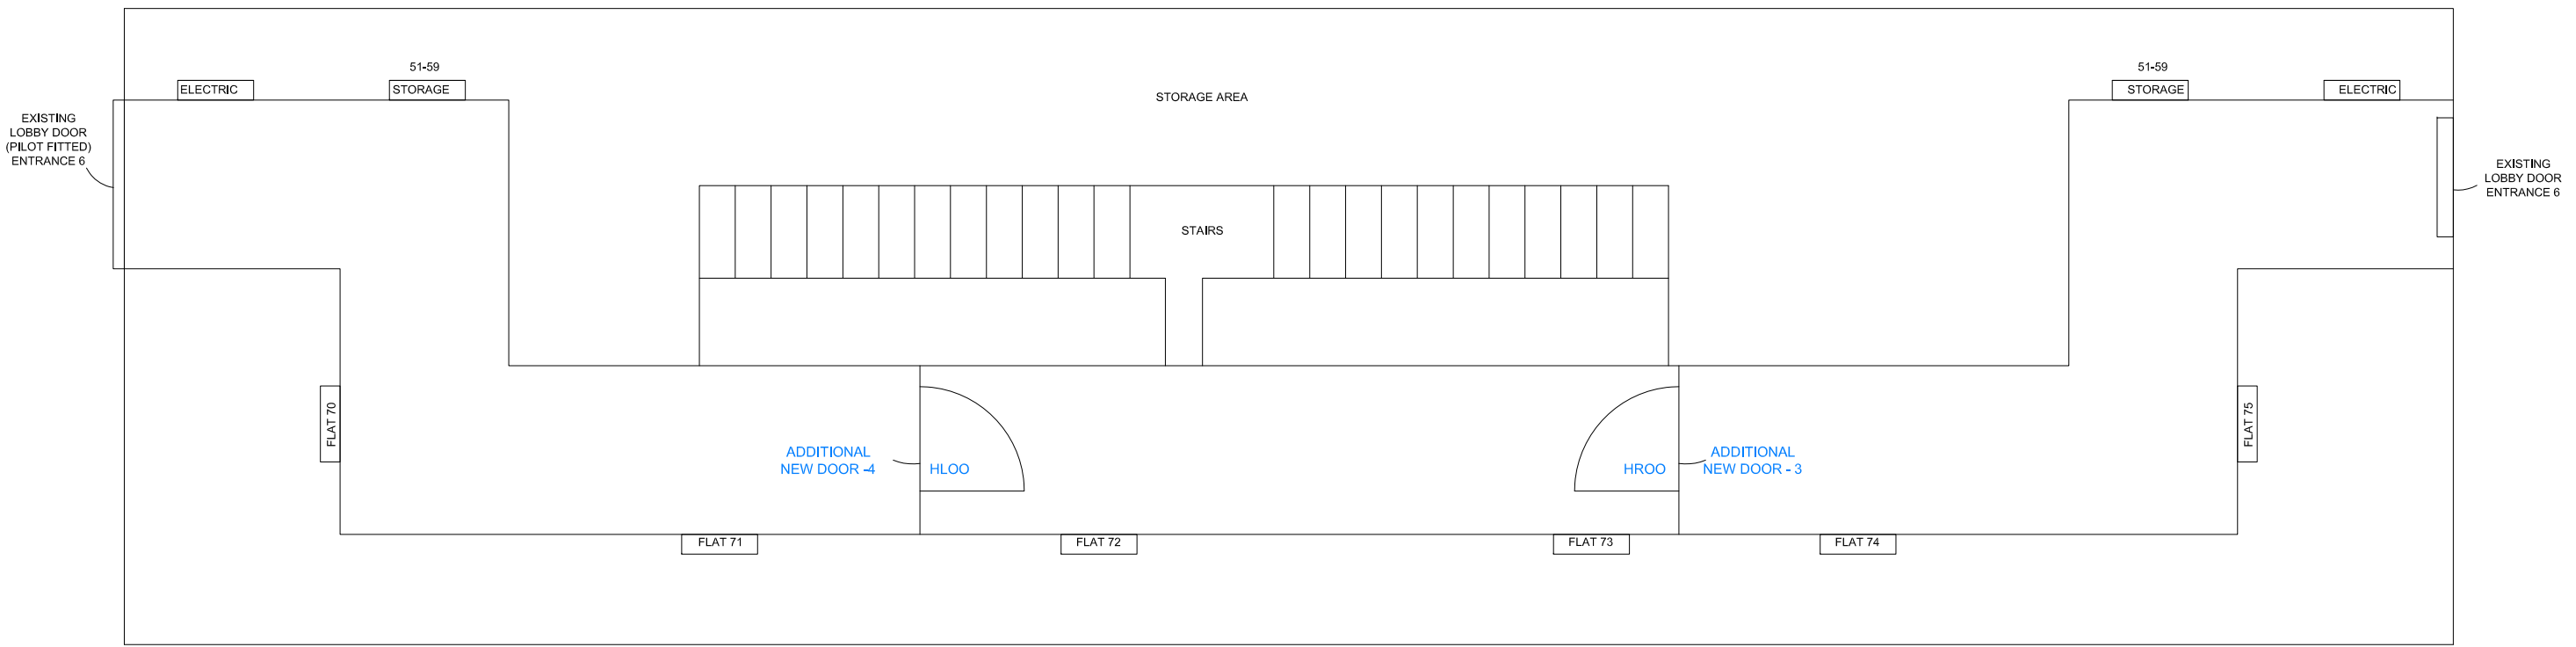

1ST FLOOR PLAN

**PROJECT : - Brunswick Centre, Camden**

WC1N 1BS - Entrance 6 & 7 - O'Donnell Court  
 Ground & 1st Floor Plan for Additional Door  
 London Borough of Camden

DRAWN BY : Sunil

DATE : 23 / 01 / 2024

CHECKED BY : Ril

SCALE : NTS



JOB NO : 11.0039

DRG NO. : 102

REV NO. : 0