



FLOOR PLAN
BRUNSWICK CENTRE - ENTRANCE 1
FOUNDLING COURT

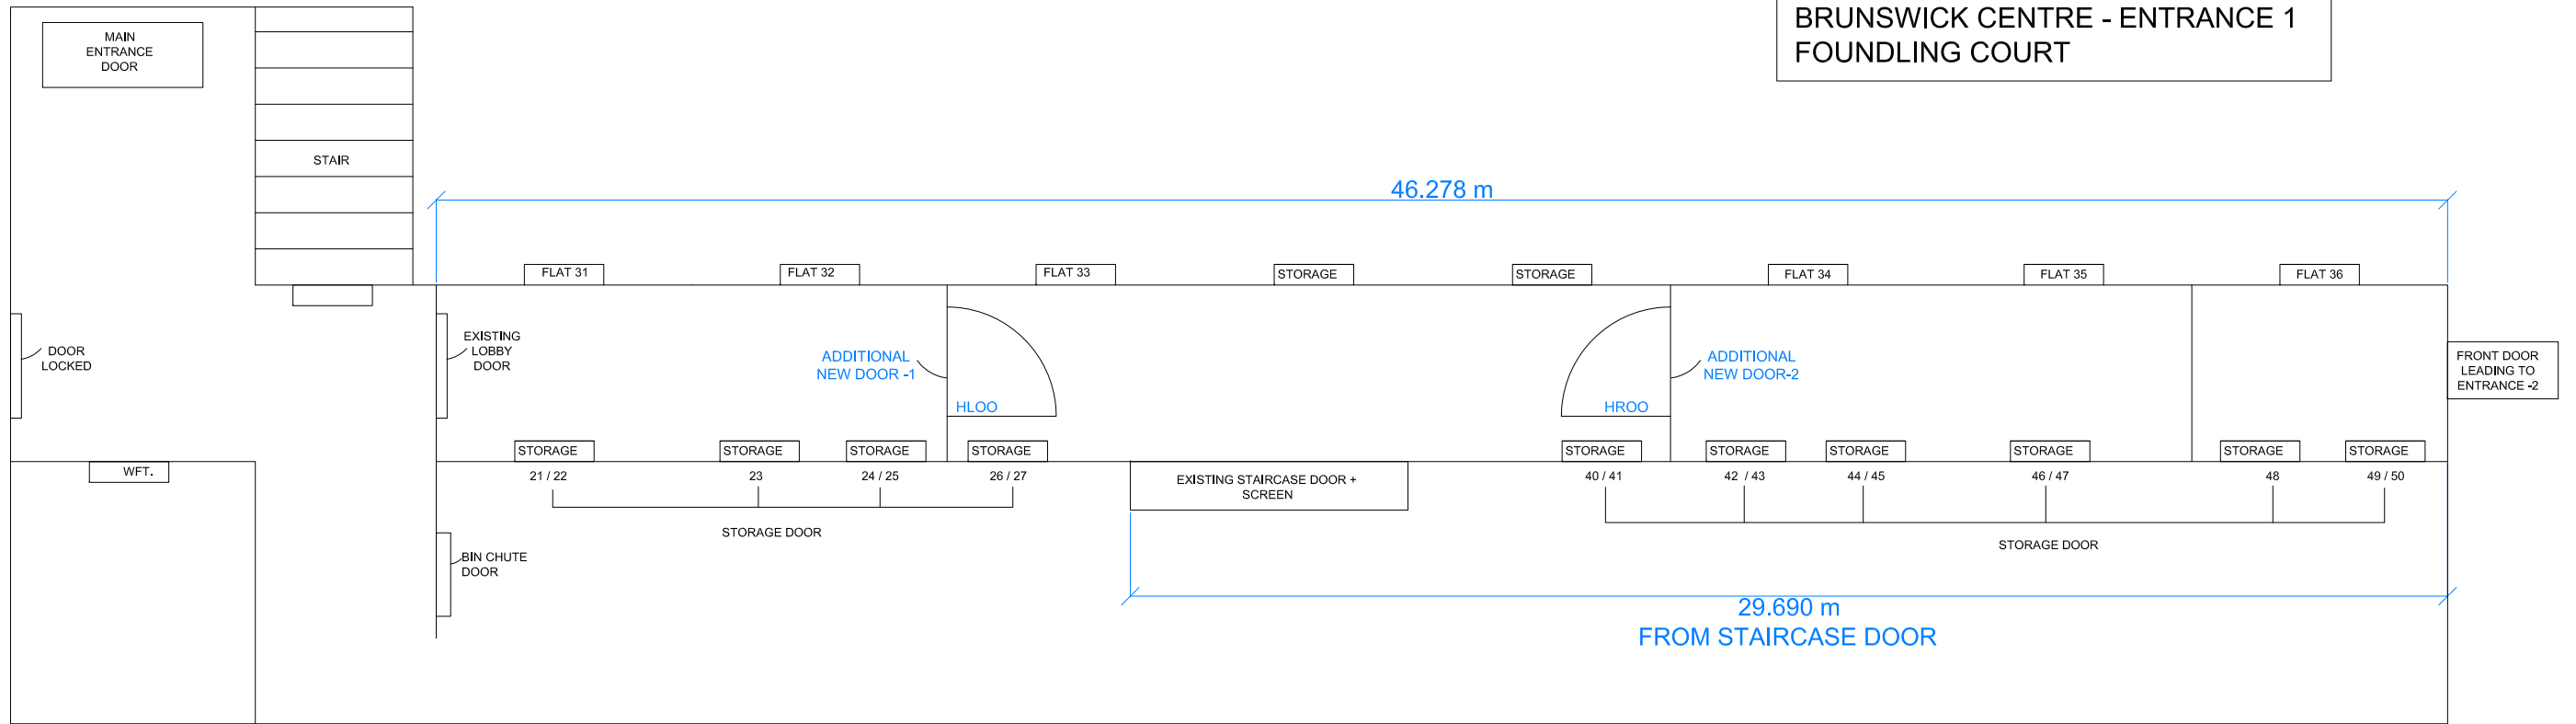

GROUND FLOOR

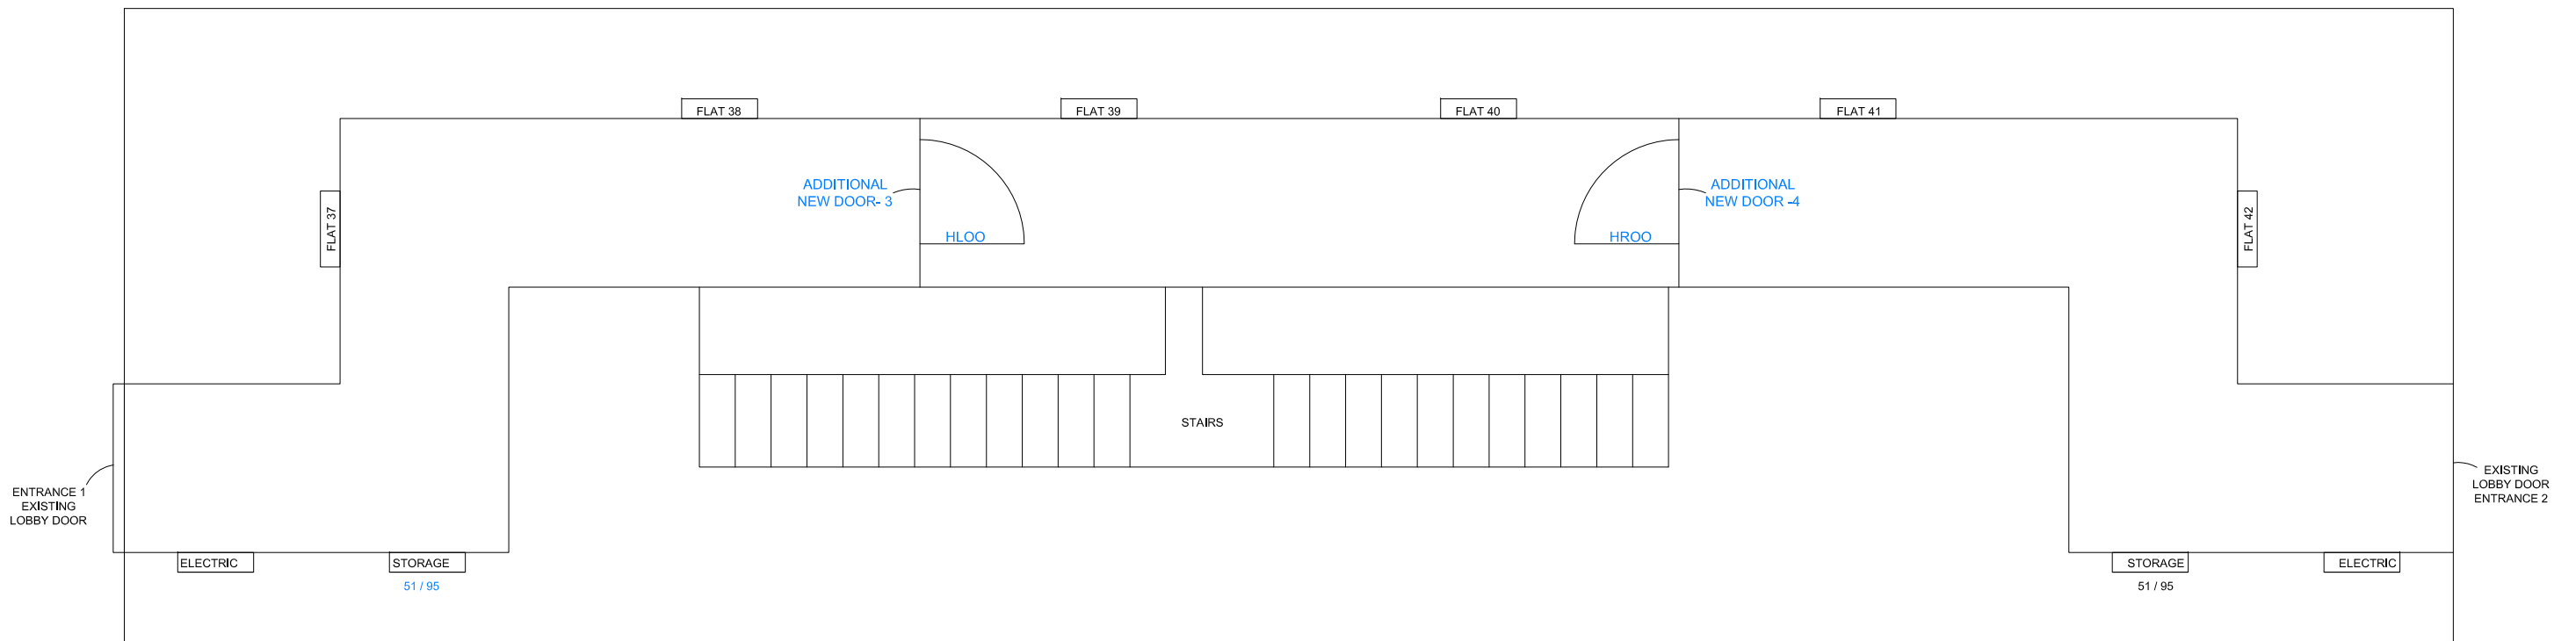

1ST FLOOR PLAN

PROJECT : - Brunswick Centre. Camden

WC1N 1BS - Entrance 1 Foundling Court
Ground & 1st Floor Plan for Additional Door
London Borough of Camden

DRAWN BY : Sunil



DATE : 29 / 01 /2024

CHECKED BY : Ril

SCALE : NTS



FLOOR PLAN
BRUNSWICK CENTRE - ENTRANCE 2
FOUNDLING COURT

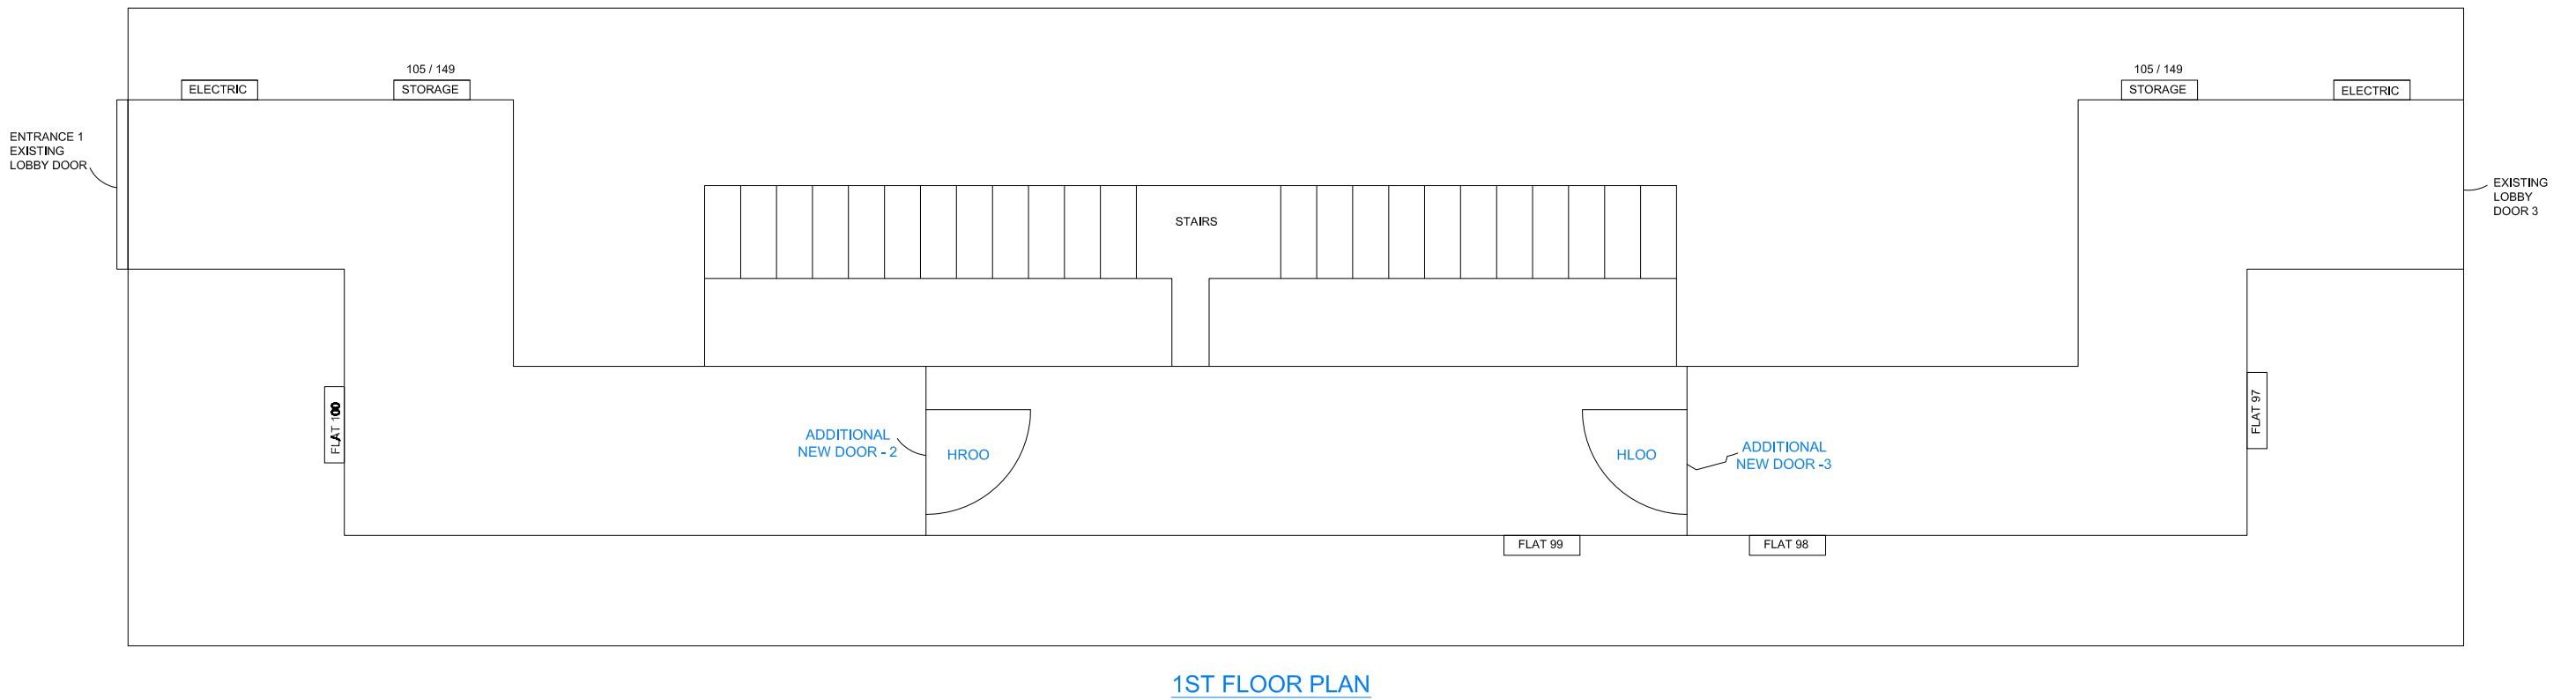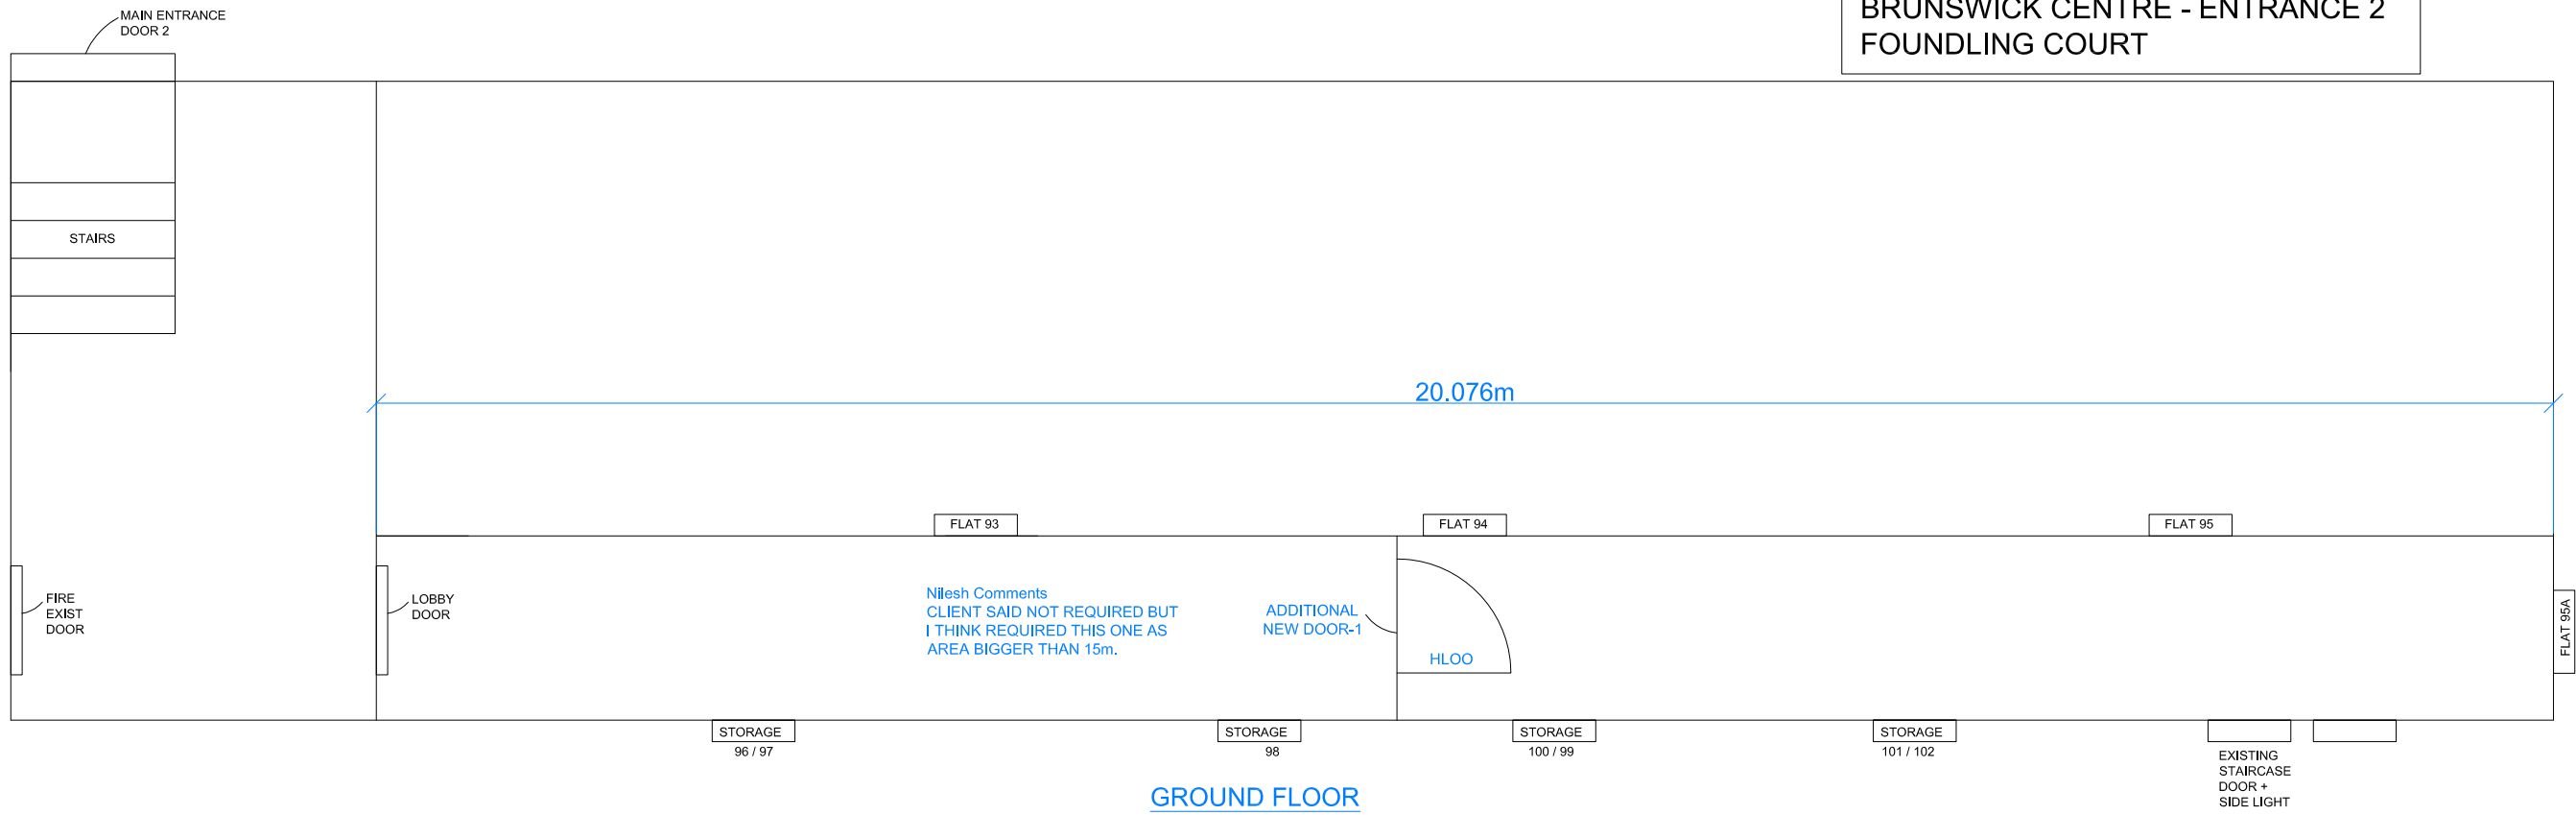

PROJECT : - Brunswick Centre, Camden

WC1N 1BS - Entrance 2 Foundling Court
Ground & 1st Floor Plan for Additional Door
London Borough of Camden

DRAWN BY : Sunil


DATE : 29 / 01 / 2024

CHECKED BY : Ril

SCALE : NTS




**FLOOR PLAN
BRUNSWICK CENTRE - ENTRANCE 4/3
FOUNDLING COURT**

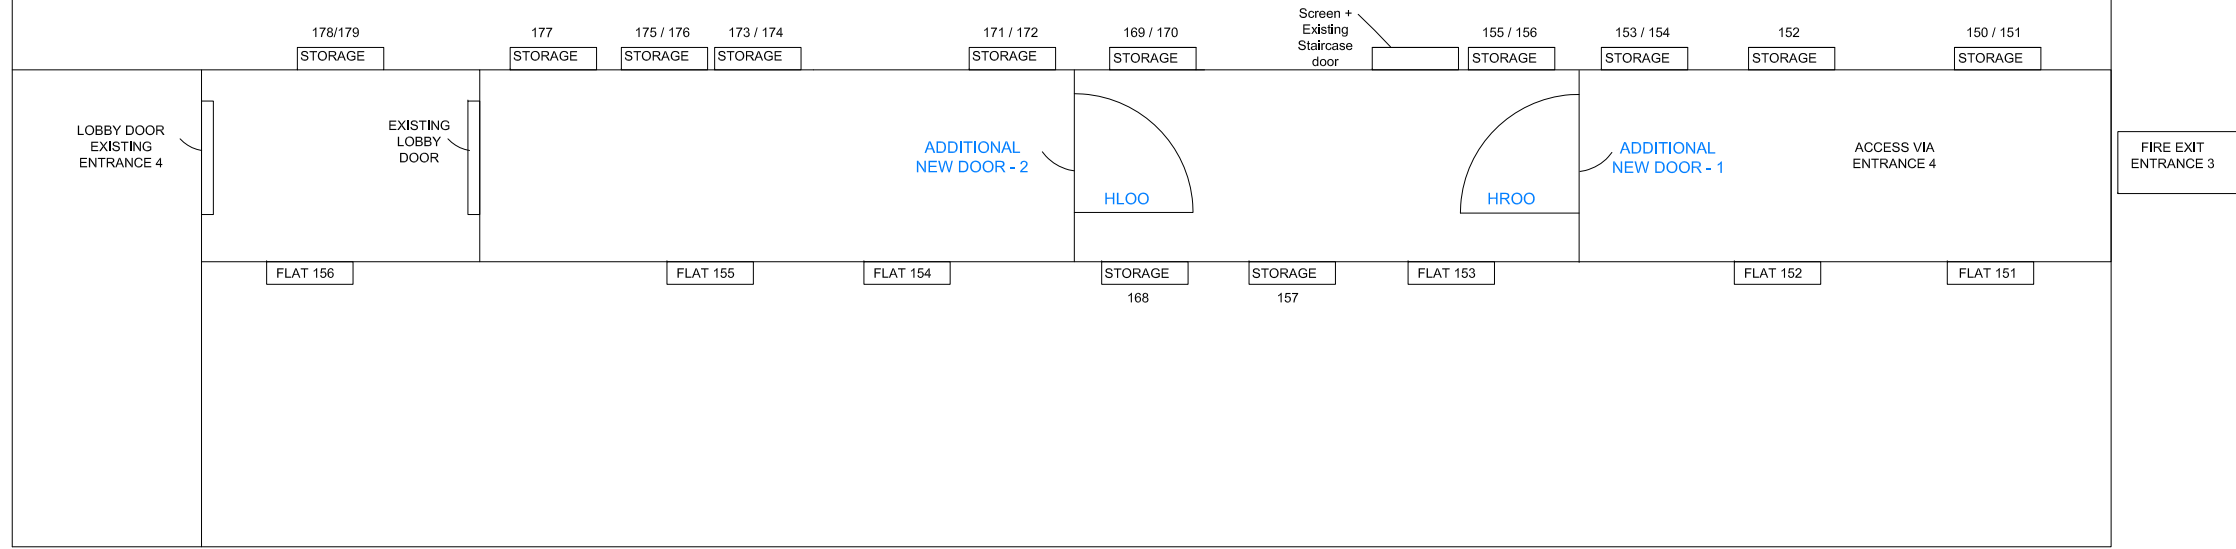

GROUND FLOOR

**FLOOR PLAN
BRUNSWICK CENTRE - ENTRANCE 3
FOUNDLING COURT**

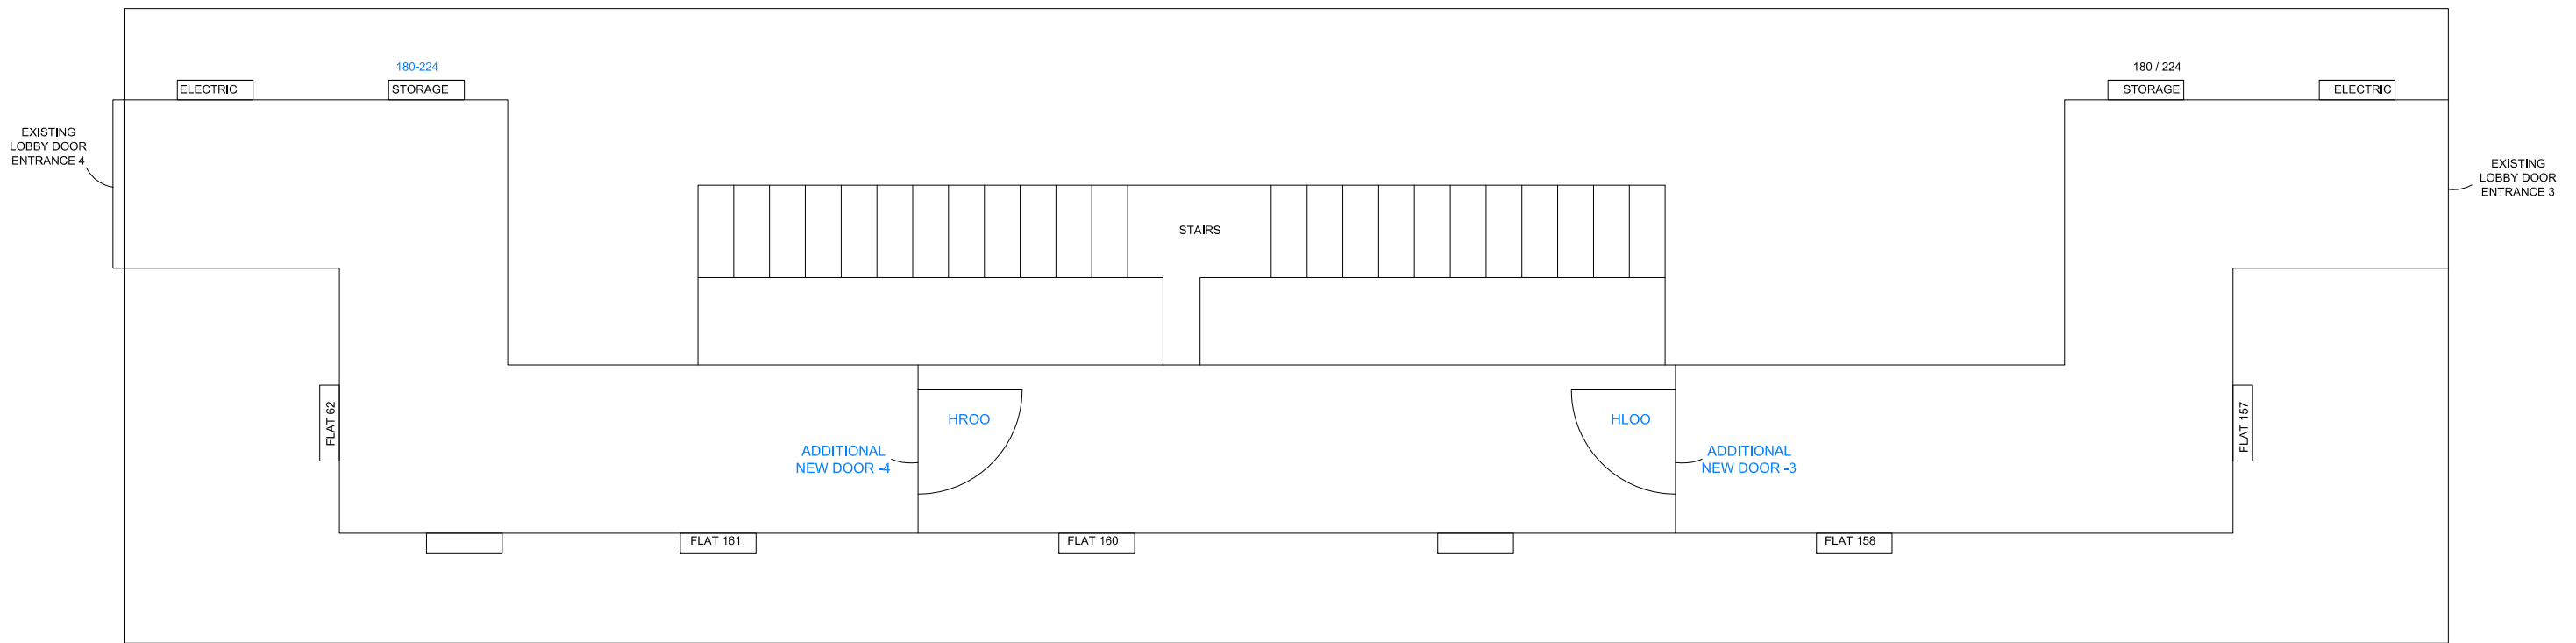

1ST FLOOR PLAN

PROJECT : - Brunswick Centre. Camden

WC1N 1BS - Entrance 3 & 3-4 Foundling Court
Ground & 1st Floor Plan for Additional Door
London Borough of Camden

DRAWN BY : Sunil

DATE : 23 / 01 /2024

CHECKED BY : Ril

SCALE : NTS



JOB NO : 11.0040

DRG NO. : 103

REV NO. : 0