





W07 - Front Elevation Third Floor

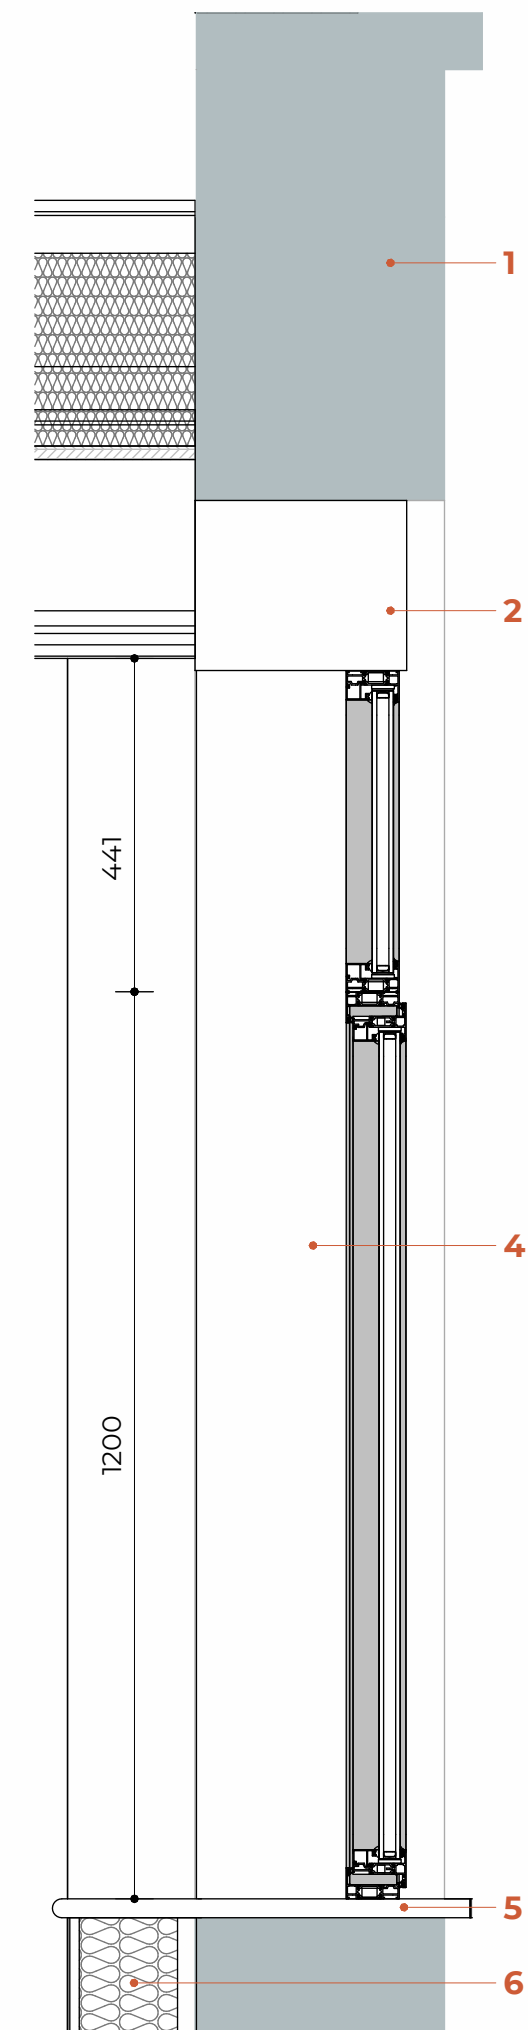

W07 - Section Third Floor




W09 - Front Elevation

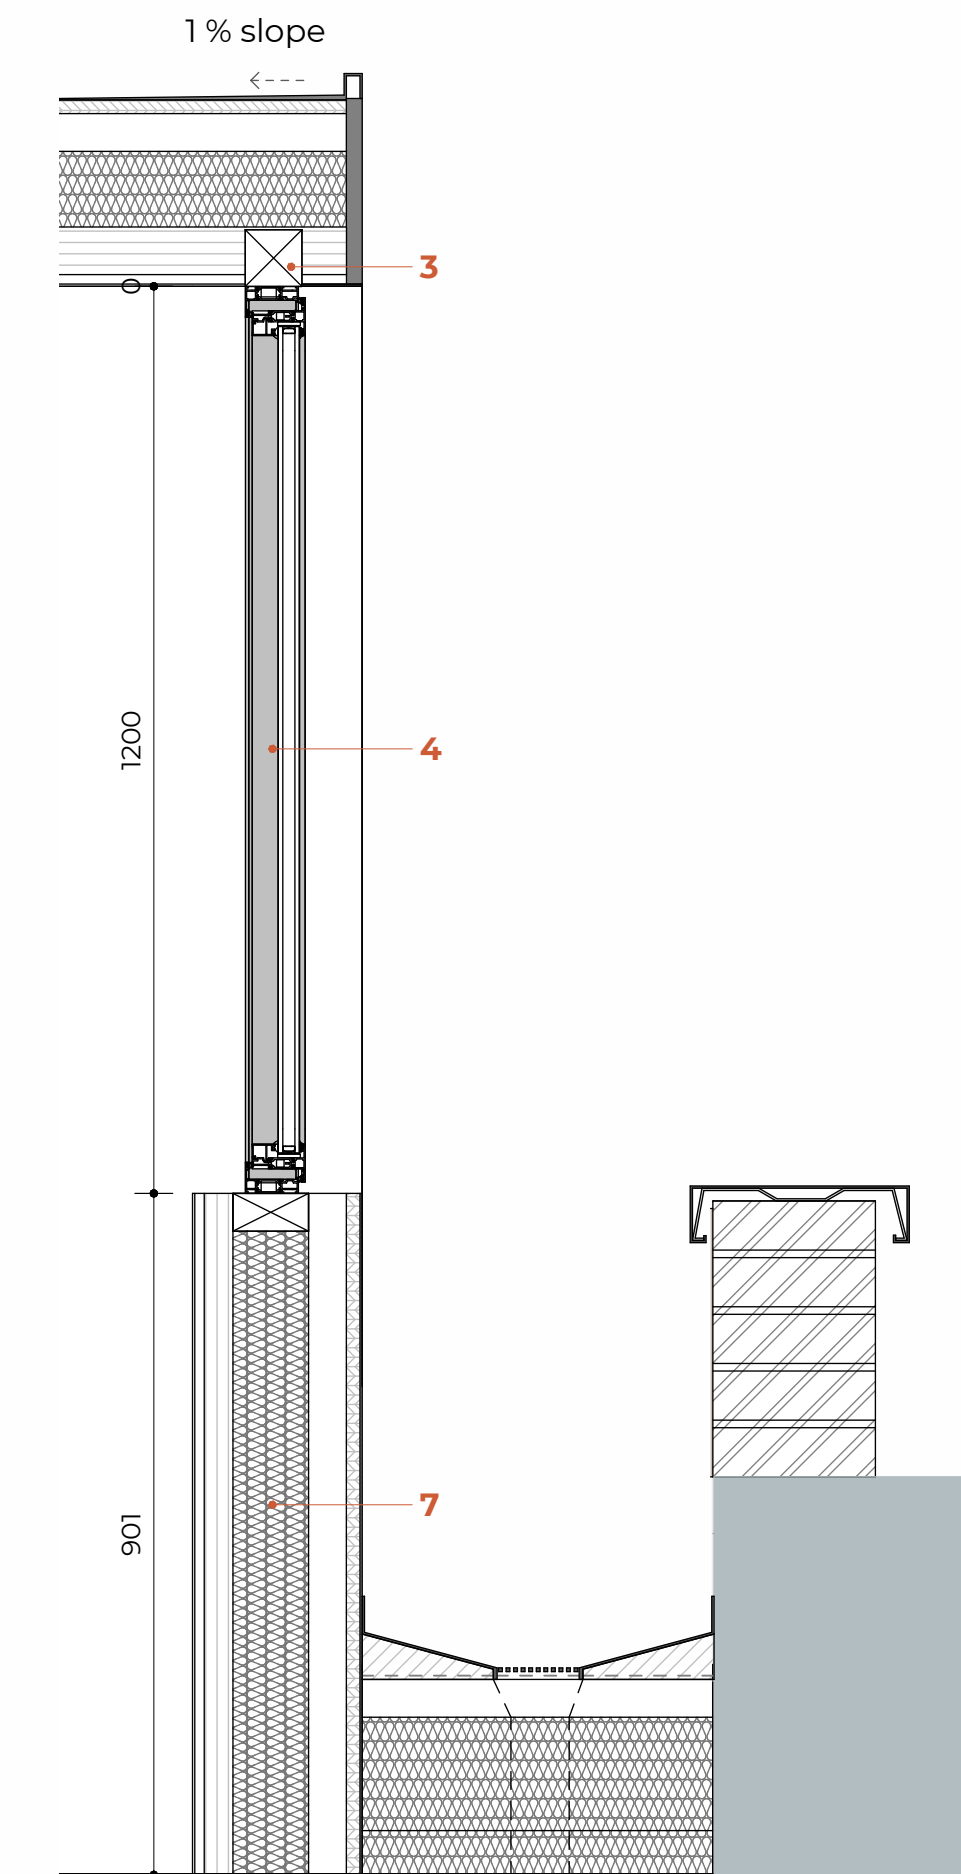


W09 - Section



W07 - Front Elevation Second Floor

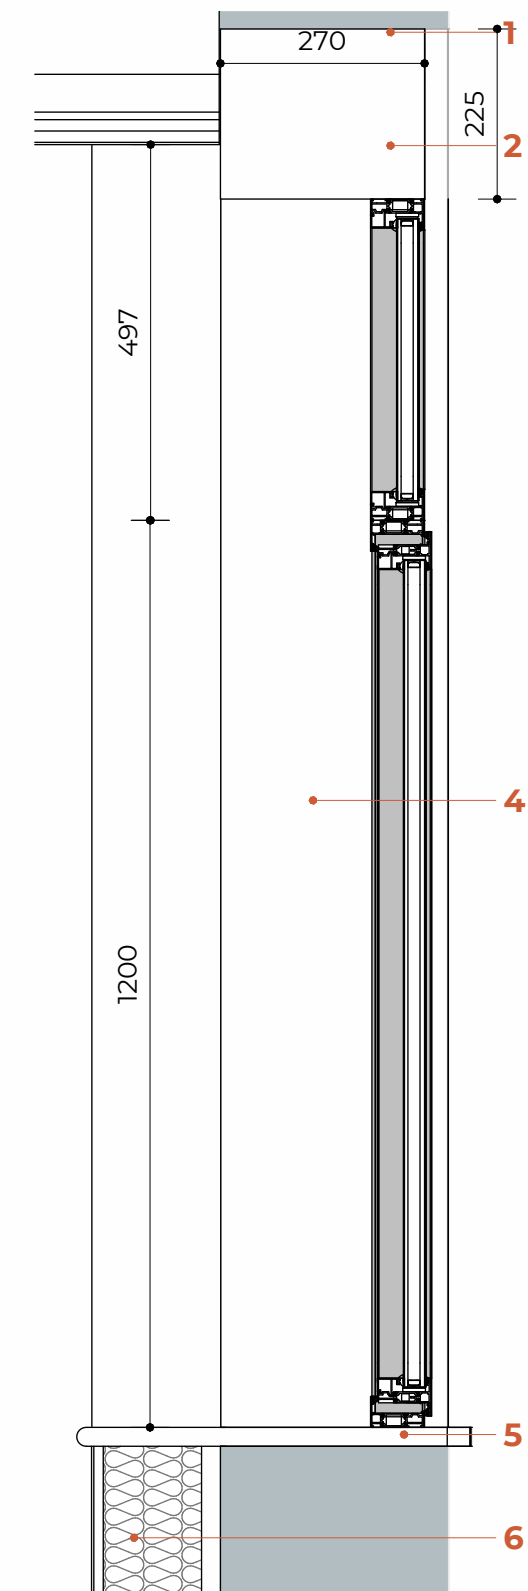


W07 - Section Second Floor

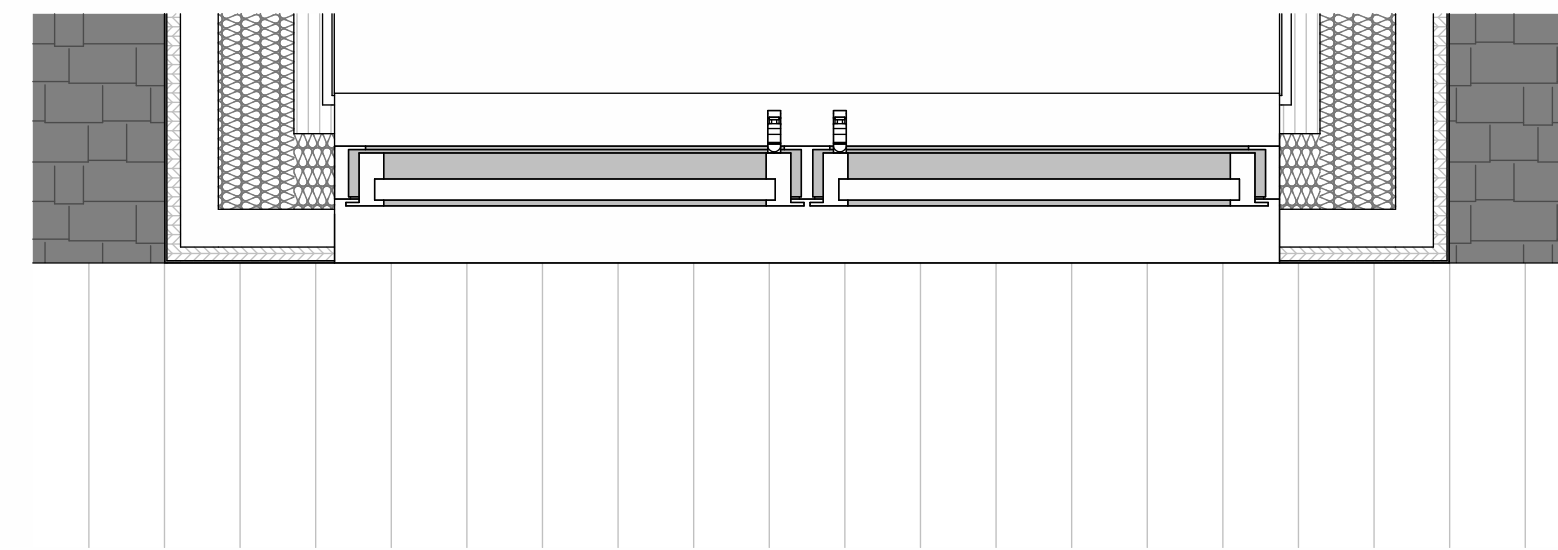

W09 - Floor Plan

LEGEND

- 1. Existing Brickwork Wall to be cleaned
- 2. Concrete Lintel - Maintain existing opening and refer to SE Specifications
- 3. Timber Lintel - Refer to SE Specifications
- 4. Double glazed aluminium Window
- 5. Aluminium Window Sill
- 6. Proposed Internal Lining - Refer to Wall Build-ups
- 7. Proposed Dormer Wall - Refer to Wall Build-ups

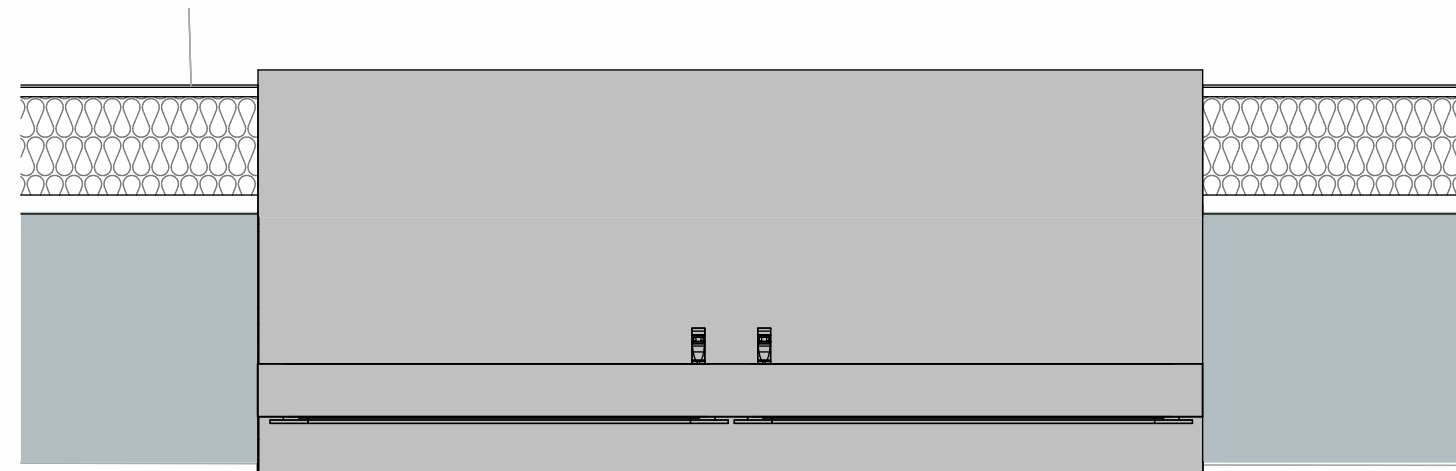

W07 - Floor Plan

WINDOW SCHEDULE

W07 - 2 SIDE HUNG BOTTOM PANEL + 2 TOP FIXED PANEL WINDOW
 Cortizo_Casement TB - Slim Smash
 QUANTITY: 08
 SIZE: 1250 x 1650 mm
 MATERIAL: ALUMINIUM
 FINISH: COATED GREY
 GLAZING: DOUBLE GLAZED
 U-Value to be achieved: 1.4 W/(m²K)

W09 - 2 SIDE HUNG WINDOW
 Cortizo_Casement TB - Slim Smash
 QUANTITY: 04
 SIZE: 1250 x 1200 mm
 MATERIAL: ALUMINIUM
 FINISH: COATED GREY
 GLAZING: DOUBLE GLAZED
 U-Value to be achieved: 1.4 W/(m²K)

1 REV 01

Rev No.	Date	Description
1		REV 01

Notes:
 Any inaccuracies or errors to be reported to the architect/surveyor immediately and prior to any work commencing. All dimensions to be verified on site. All work to comply with British Standards Code of practice. All external surfaces and materials to match existing. This drawing and all information provided within it is the copyright of UPP Consultants Ltd. and reproduction without prior consent is strictly forbidden.

Dwg No
 197KT-A-33-106

Drawing
 External Windows/Doors Details 04

Drawn DR	Checked RZ
-------------	---------------

Scale 1:10 @ A1	Issue Date 30.04.2024
--------------------	--------------------------

0 0.5m

Project Address
 197 Kentish Town Road London
 NW5 2JU

Client Commercial & Residential Real Estate Advisors	Status Technical
---	---------------------