


1 FOURTH FLOOR DORMER - FRONT ELEVATION
Scale: 1:20

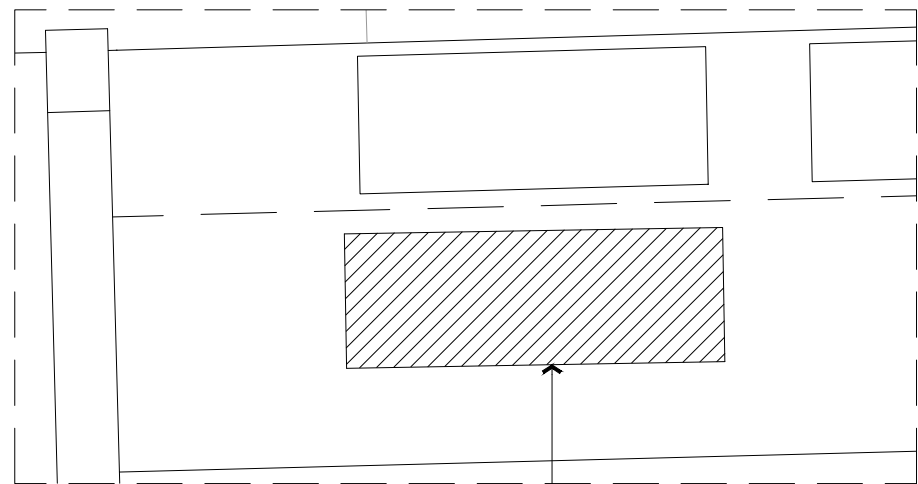

3 FOURTH FLOOR DORMER - ROOF PLAN
Scale: 1:40


DORMER ROOF 1

INSULATED DORMER CHEEK 2

NEW ROOF

NEW WINDOW TYPE E 3
WIDTHS VARY. PLEASE REFER
TO BCri DRAWING A-614


CILL TO WINDOW

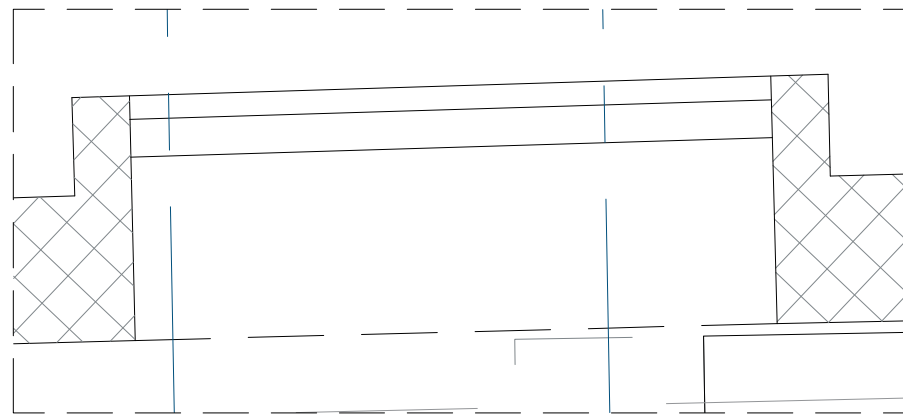


2 FOURTH FLOOR DORMER - FLOOR PLAN
Scale: 1:20

DORMER 1 ROOF

DORMER SIDE 2 CHEEK

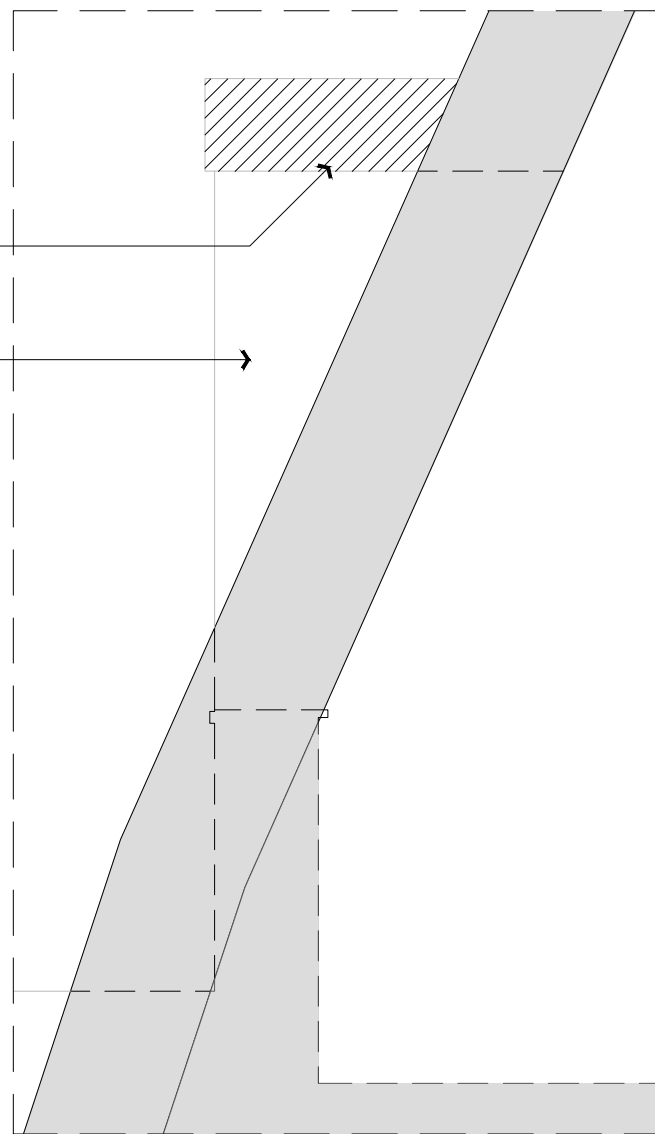


4 FOURTH FLOOR DORMER - SIDE ELEVATION
Scale: 1:20

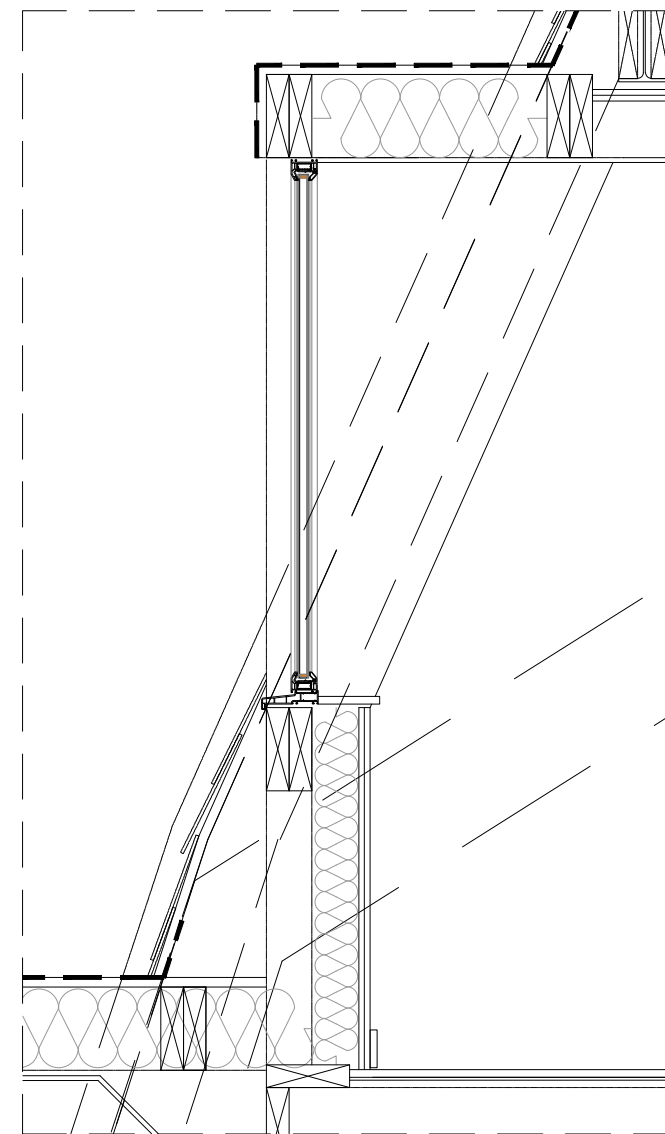

5 FOURTH FLOOR DORMER - SECTION
Scale: 1:20

MATERIALS:

- 1 DORMER ROOF TBC
- 2 DORMER SIDE CHEEK
LEAD SHEET CLADDING
- 3 DORMER WINDOW
UPVC WINDOW, COLOUR: WHITE

 

DO NOT SCALE THIS DRAWING - USE DIMENSIONS

The Contractor is to check and verify all dimensions on site before starting work and report any omissions or errors. This drawing is to be read in conjunction with all relevant consultants and specialists drawings. This drawing is copyright

This drawing is issued for the sole and exclusive use of the named recipient. Distribution to any third party is on the strict understanding that no liability is accepted by bcr-infinity architects for any discrepancies, errors or omissions that may be present, and no guarantee is offered as to the accuracy of information shown.

Revisions

A - PLANNING ISSUE 01.05.2024 CP

Drawing Title
AS PROPOSED - FOURTH FLOOR DORMERS
Project
551-557 FINCHLEY ROAD

Client
GLEN CAR CONSTRUCTION LTD
CAD Reference: 22-055-A-543

Drawing Number
22-055-A-543
Scale
1:20
Date
March 2024
Drawn by: JH

Checked by: MA

bcr·infinity architects

www.bcr-infinityarchitects.co.uk
e: studio@bcr-infinityarchitects.co.uk

Cambridge:
1 Wellington street
CB1 1HW
T 01223 366717

Bury St Edmunds:
8 Angel Hill
IP33 1UZ
T 01284 727710

RIBA
Chartered Practice