



53-55 PRINCE OF WALES ROAD **KENTISH TOWN NW5 3LL**

APPLICATION FOR PLANNING PERMISSION (EXTERNAL BUILDING OPERATIONS)

DRAWING NO: PP-12787310(FULL)-P01

PROPOSED GROUND FLOOR PLAN

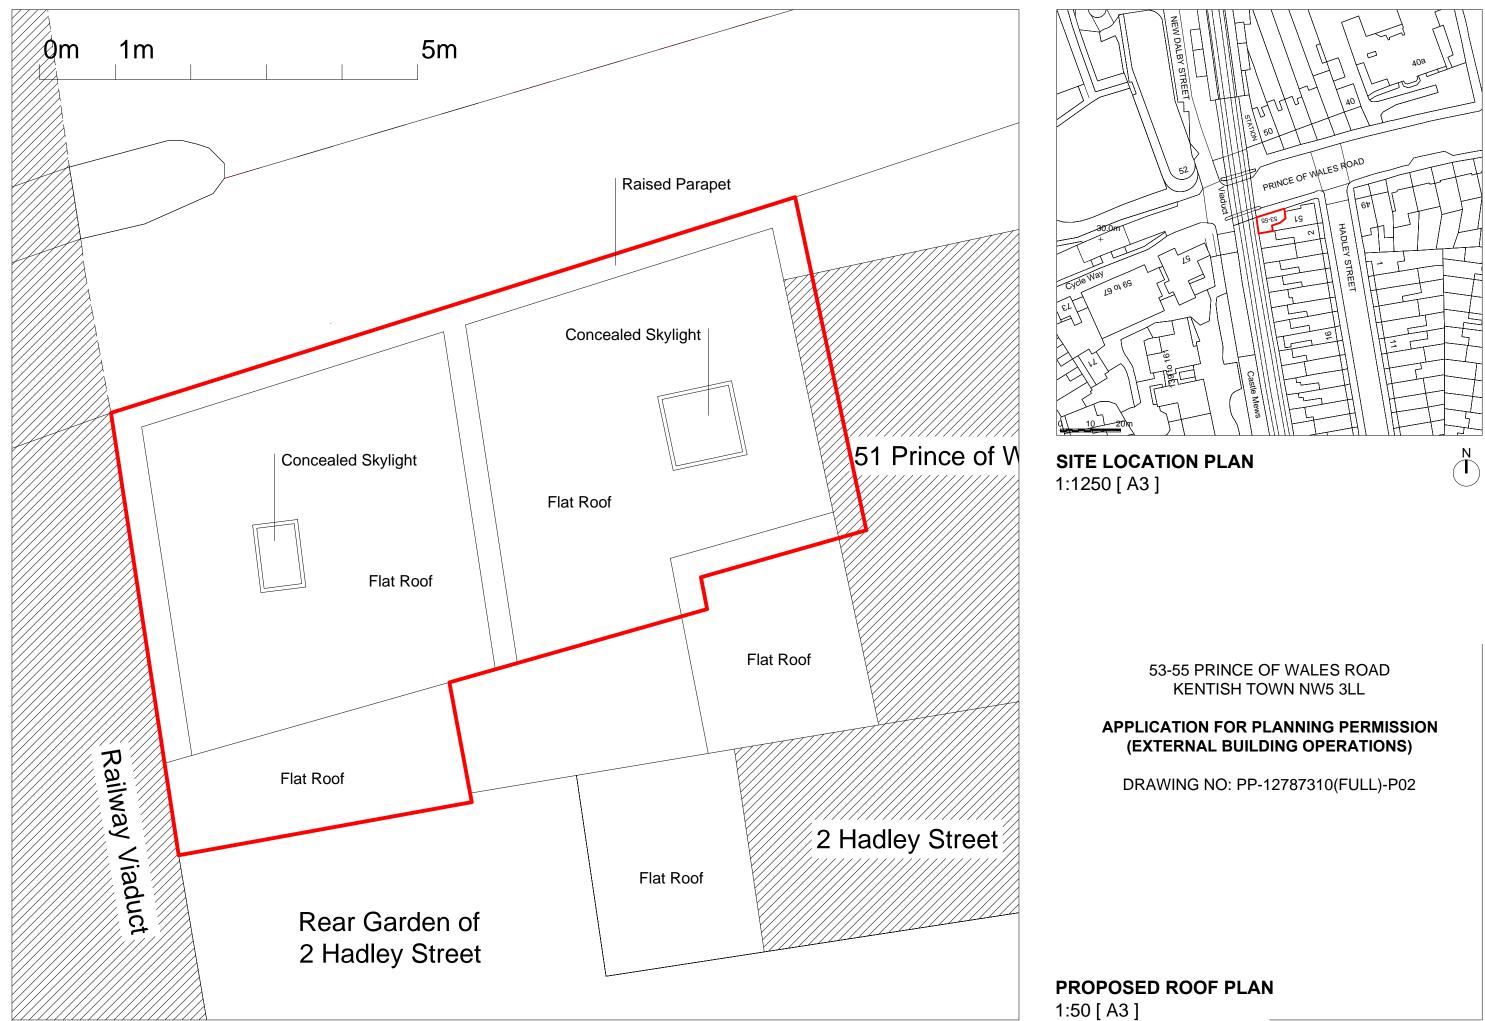

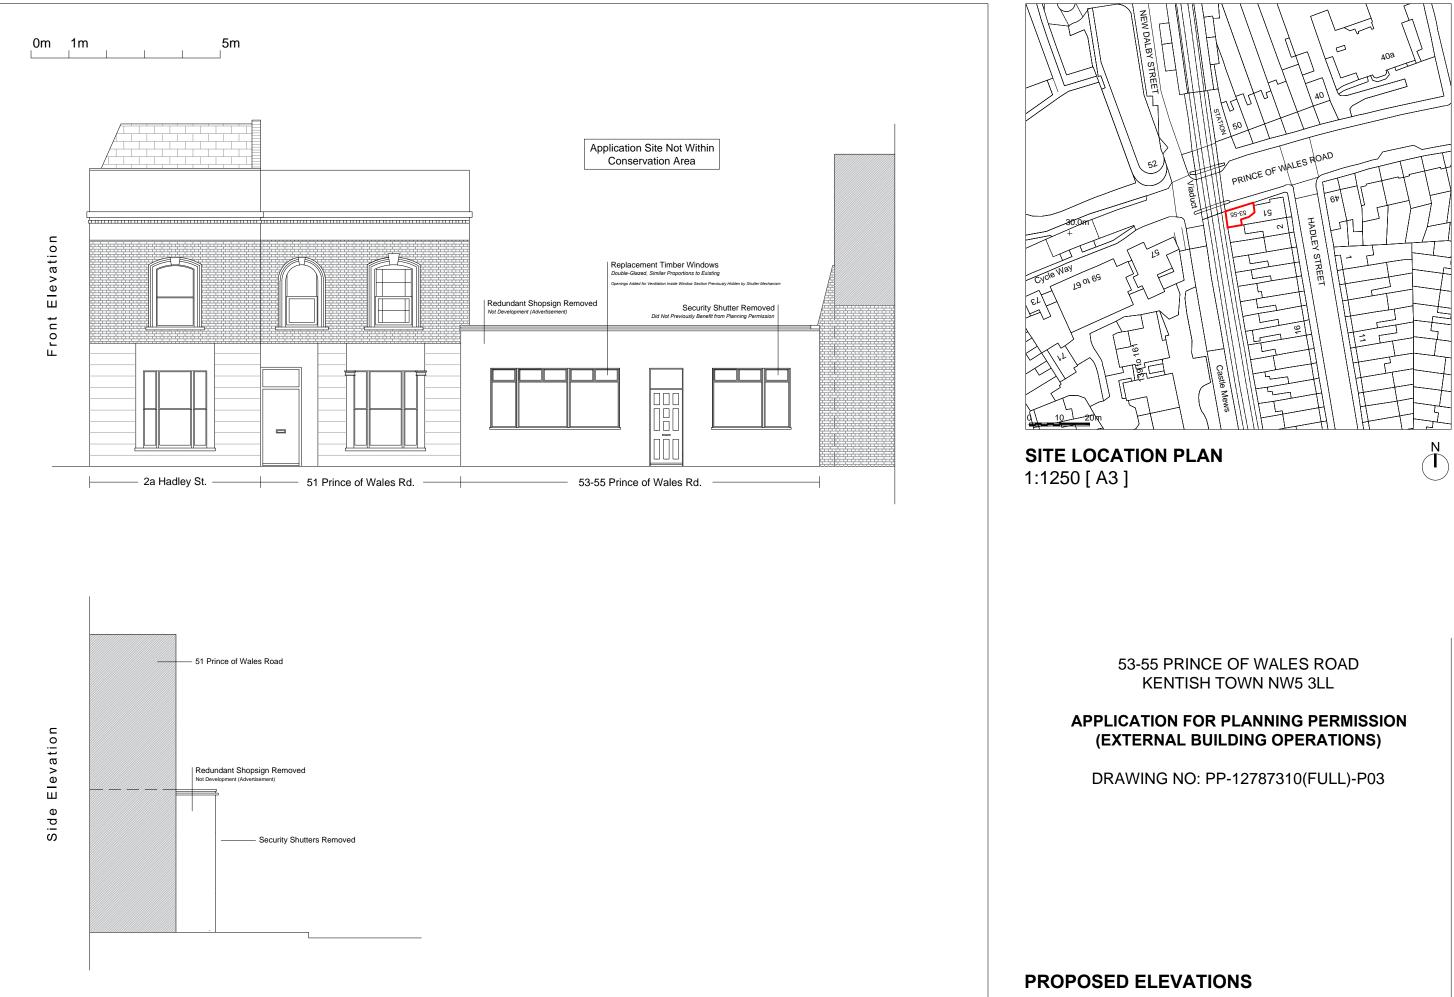


1:100 [A3]


53-55 PRINCE OF WALES ROAD KENTISH TOWN NW5 3LL

APPLICATION FOR PLANNING PERMISSION (EXTERNAL BUILDING OPERATIONS)

DRAWING NO: PP-12787310(FULL)-P04

PROPOSED SECTION THROUGH STREET 1:100 [A3]

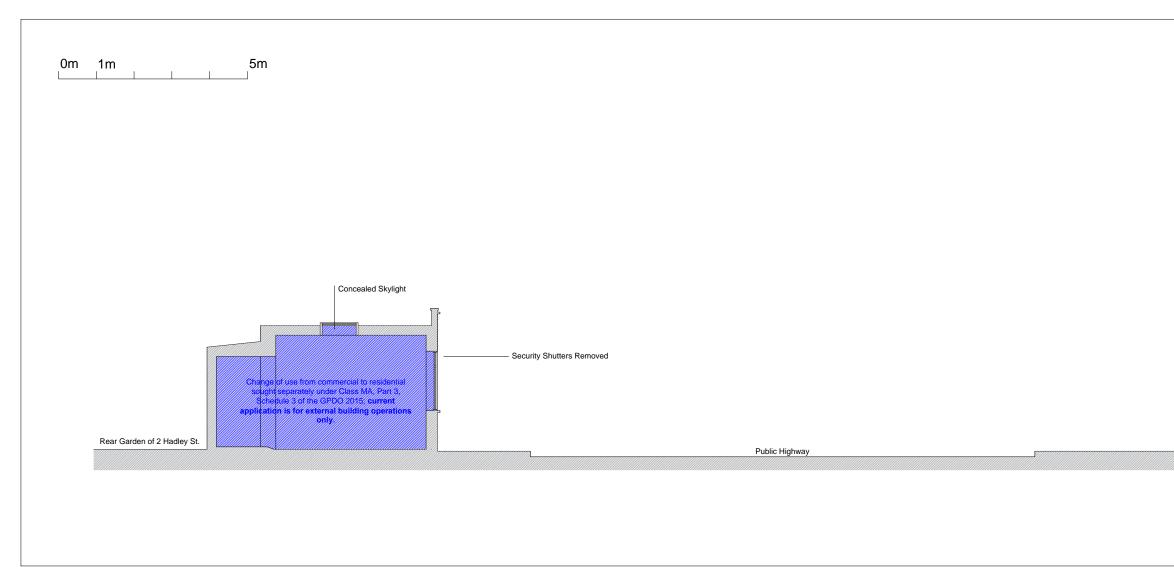

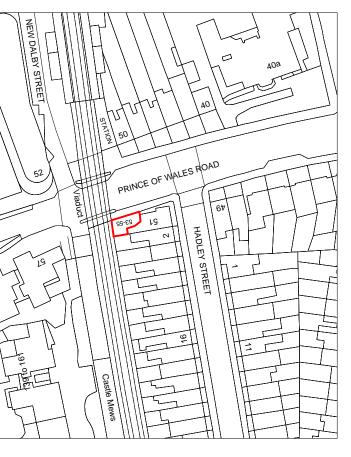

SITE LOCATION PLAN 1:1250 [A3]

~ 6⁹

