

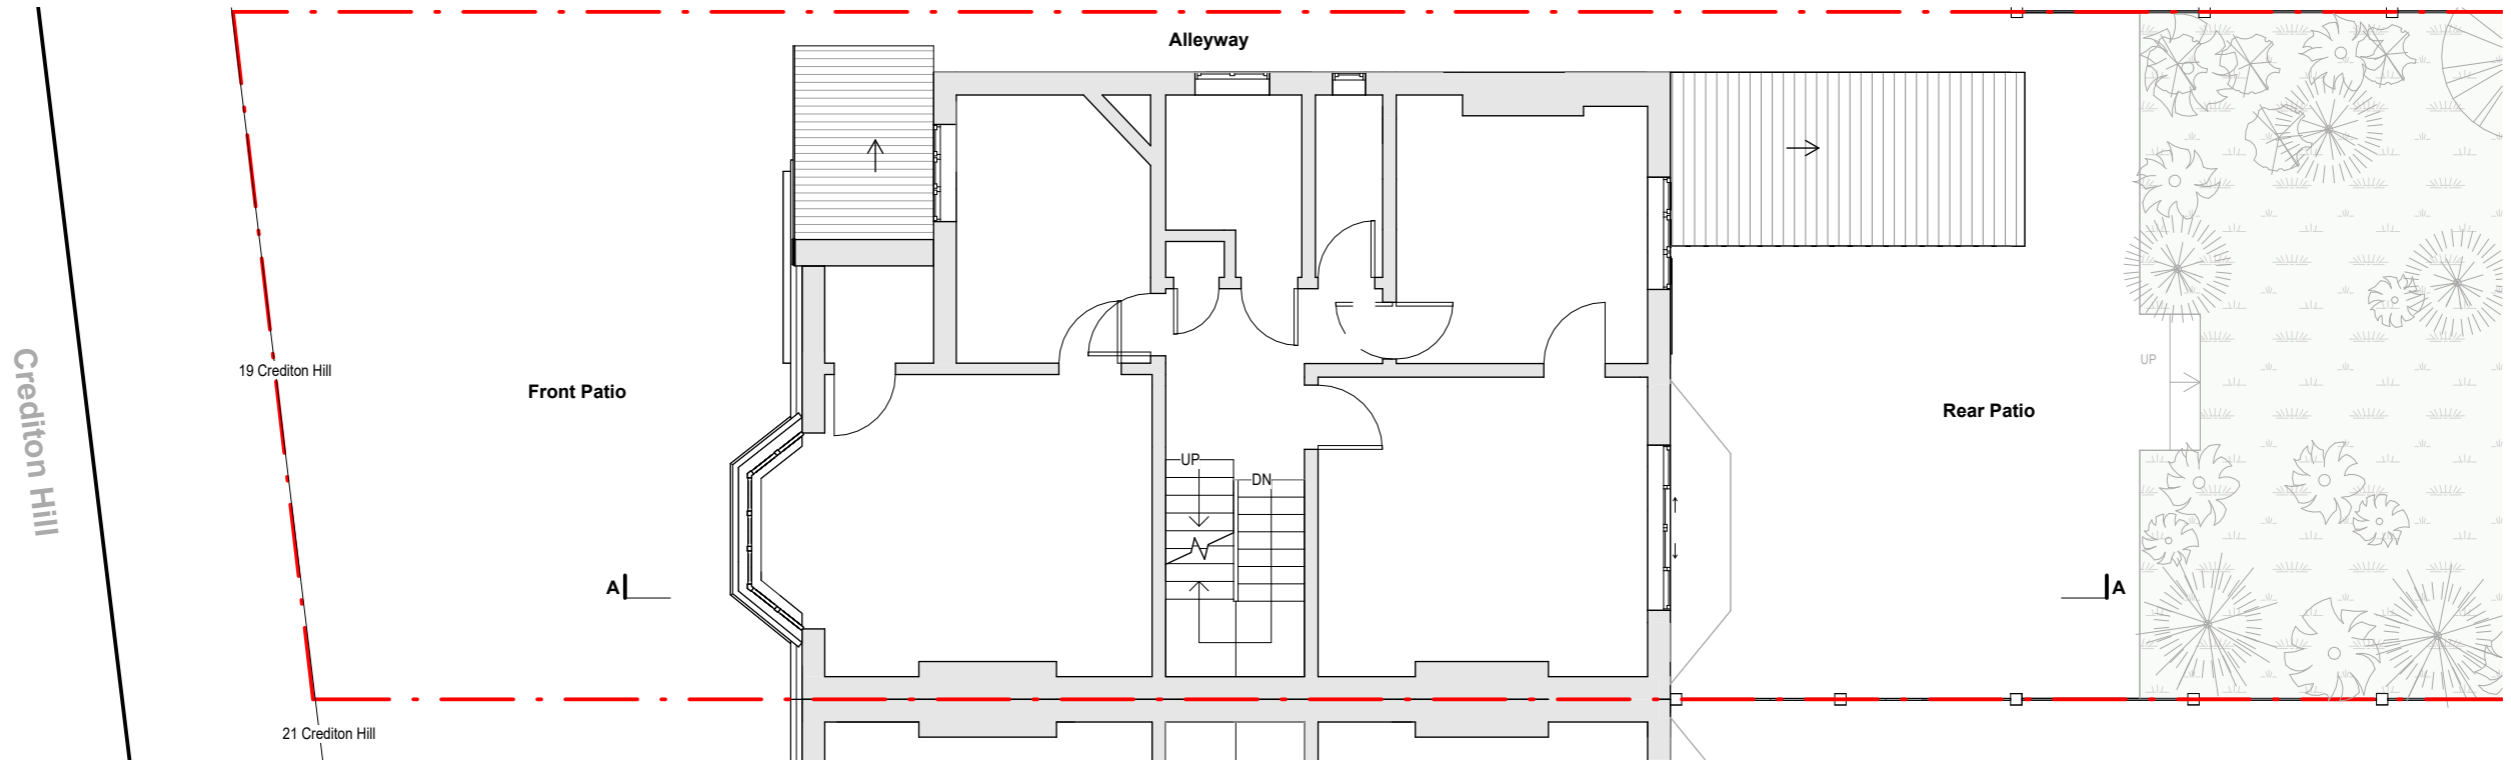


Existing First Floor Plan

 

Proposed First Floor Plan

 

PROJECT			
Crediton Hill			
ADDRESS			
19 Crediton Hill			
London. NW6 1HS			
DRAWING TITLE			
Existing & Proposed FF Plans			
SCAL	DATE	REV	DWG NO.
1 : 100	02/04/24		D106
www.hampsteadarchitects.com		663 Finchley Road, Hampstead, NW2 2HN T - 02074356231	

