



Existing Roof Plan

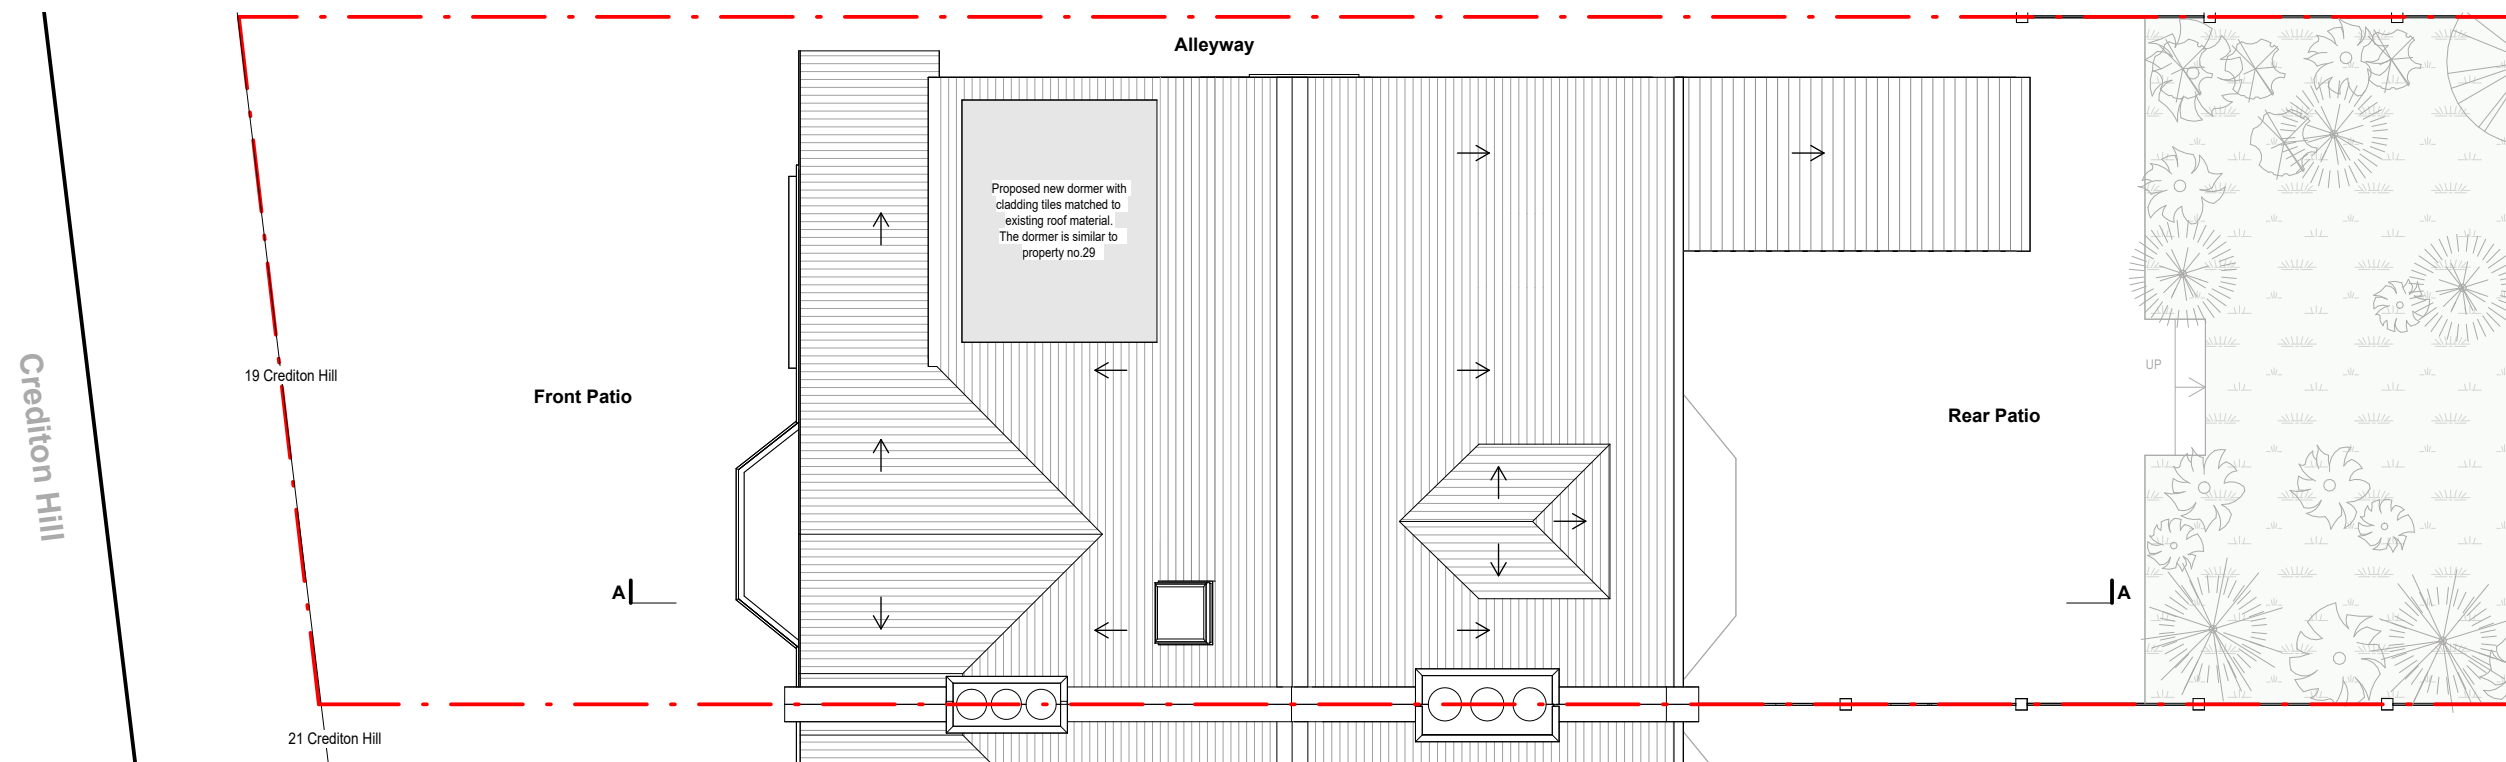

Proposed Roof Plan

 

PROJECT  
Crediton Hill

ADDRESS  
19 Crediton Hill  
London. NW6 1HS

DRAWING TITLE  
**Existing & Proposed Roof Plans**

SCAL  
1 : 100

DATE  
02/04/24

REV  
E

DWG NO.  
**D108**

www.hampsteadarchitects.com 663 Finchley Road, Hampstead, NW2 2HN T - 02074356231

