


**General Arrangement Notes**

- Not in scope
- Area in scope
- Area not surveyed

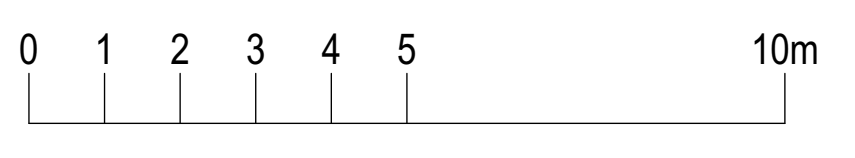


Rev	Date	Dwn	Chk	Description
P01	02/02/2023	JRB	JRB	For Information
P02	24/07/2023	PP	LM	For Planning
P03	01/08/2023	PP	LM	For Planning
P04	18/10/2023	OS	LM	For Planning

Detail markers added

Rev	Date	Dwn	Chk	Description

Rev	Date	Dwn	Chk	Description

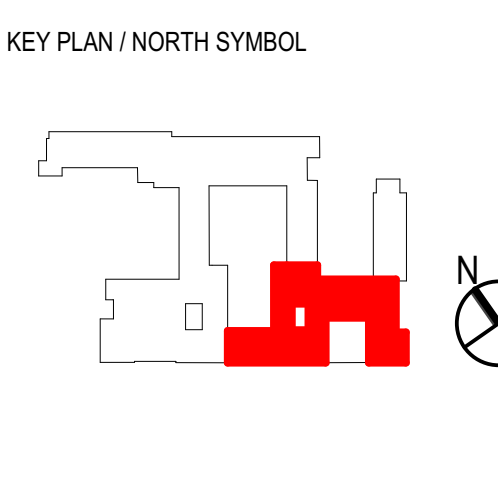

**Project**  
Tavistock House  
London

**Client**  
British Medical Association  
BMA House, Tavistock Square London  
WC1H 9LP  
020 7635 1233  
enquiries@bma.org.uk

Drawing Title  
**Block F & G - Existing Third Floor Plan**

Scale 1:100 @ A0 Internal Project No. 1998

Dwg No. **1998-JRA-02-03-DR-A-0063**

Suitability FOR INFORMATION S2

Revision FOR PLANNING **P04**

Source File: BMAHouse\_ST5BMA03 - BMAHouse.dwg  
Archived: 23/10/2023 BMA House/1998-JRA-02-03-DR-A-0063  
BMA House Team Model, WORKSTREAM2