






General Arrangement Notes

-  Not in scope
-  Area in scope
-  Area not surveyed

 

Rev	Date	Dwn	Chk	Description
P01	02/02/2023	JRB	LM	For Information
P02	24/07/2023	PP	LM	For Planning
P03	01/08/2023	PP	LM	For Planning
P04	18/10/2023	OS	LM	For Planning

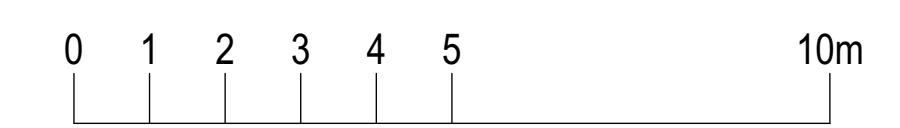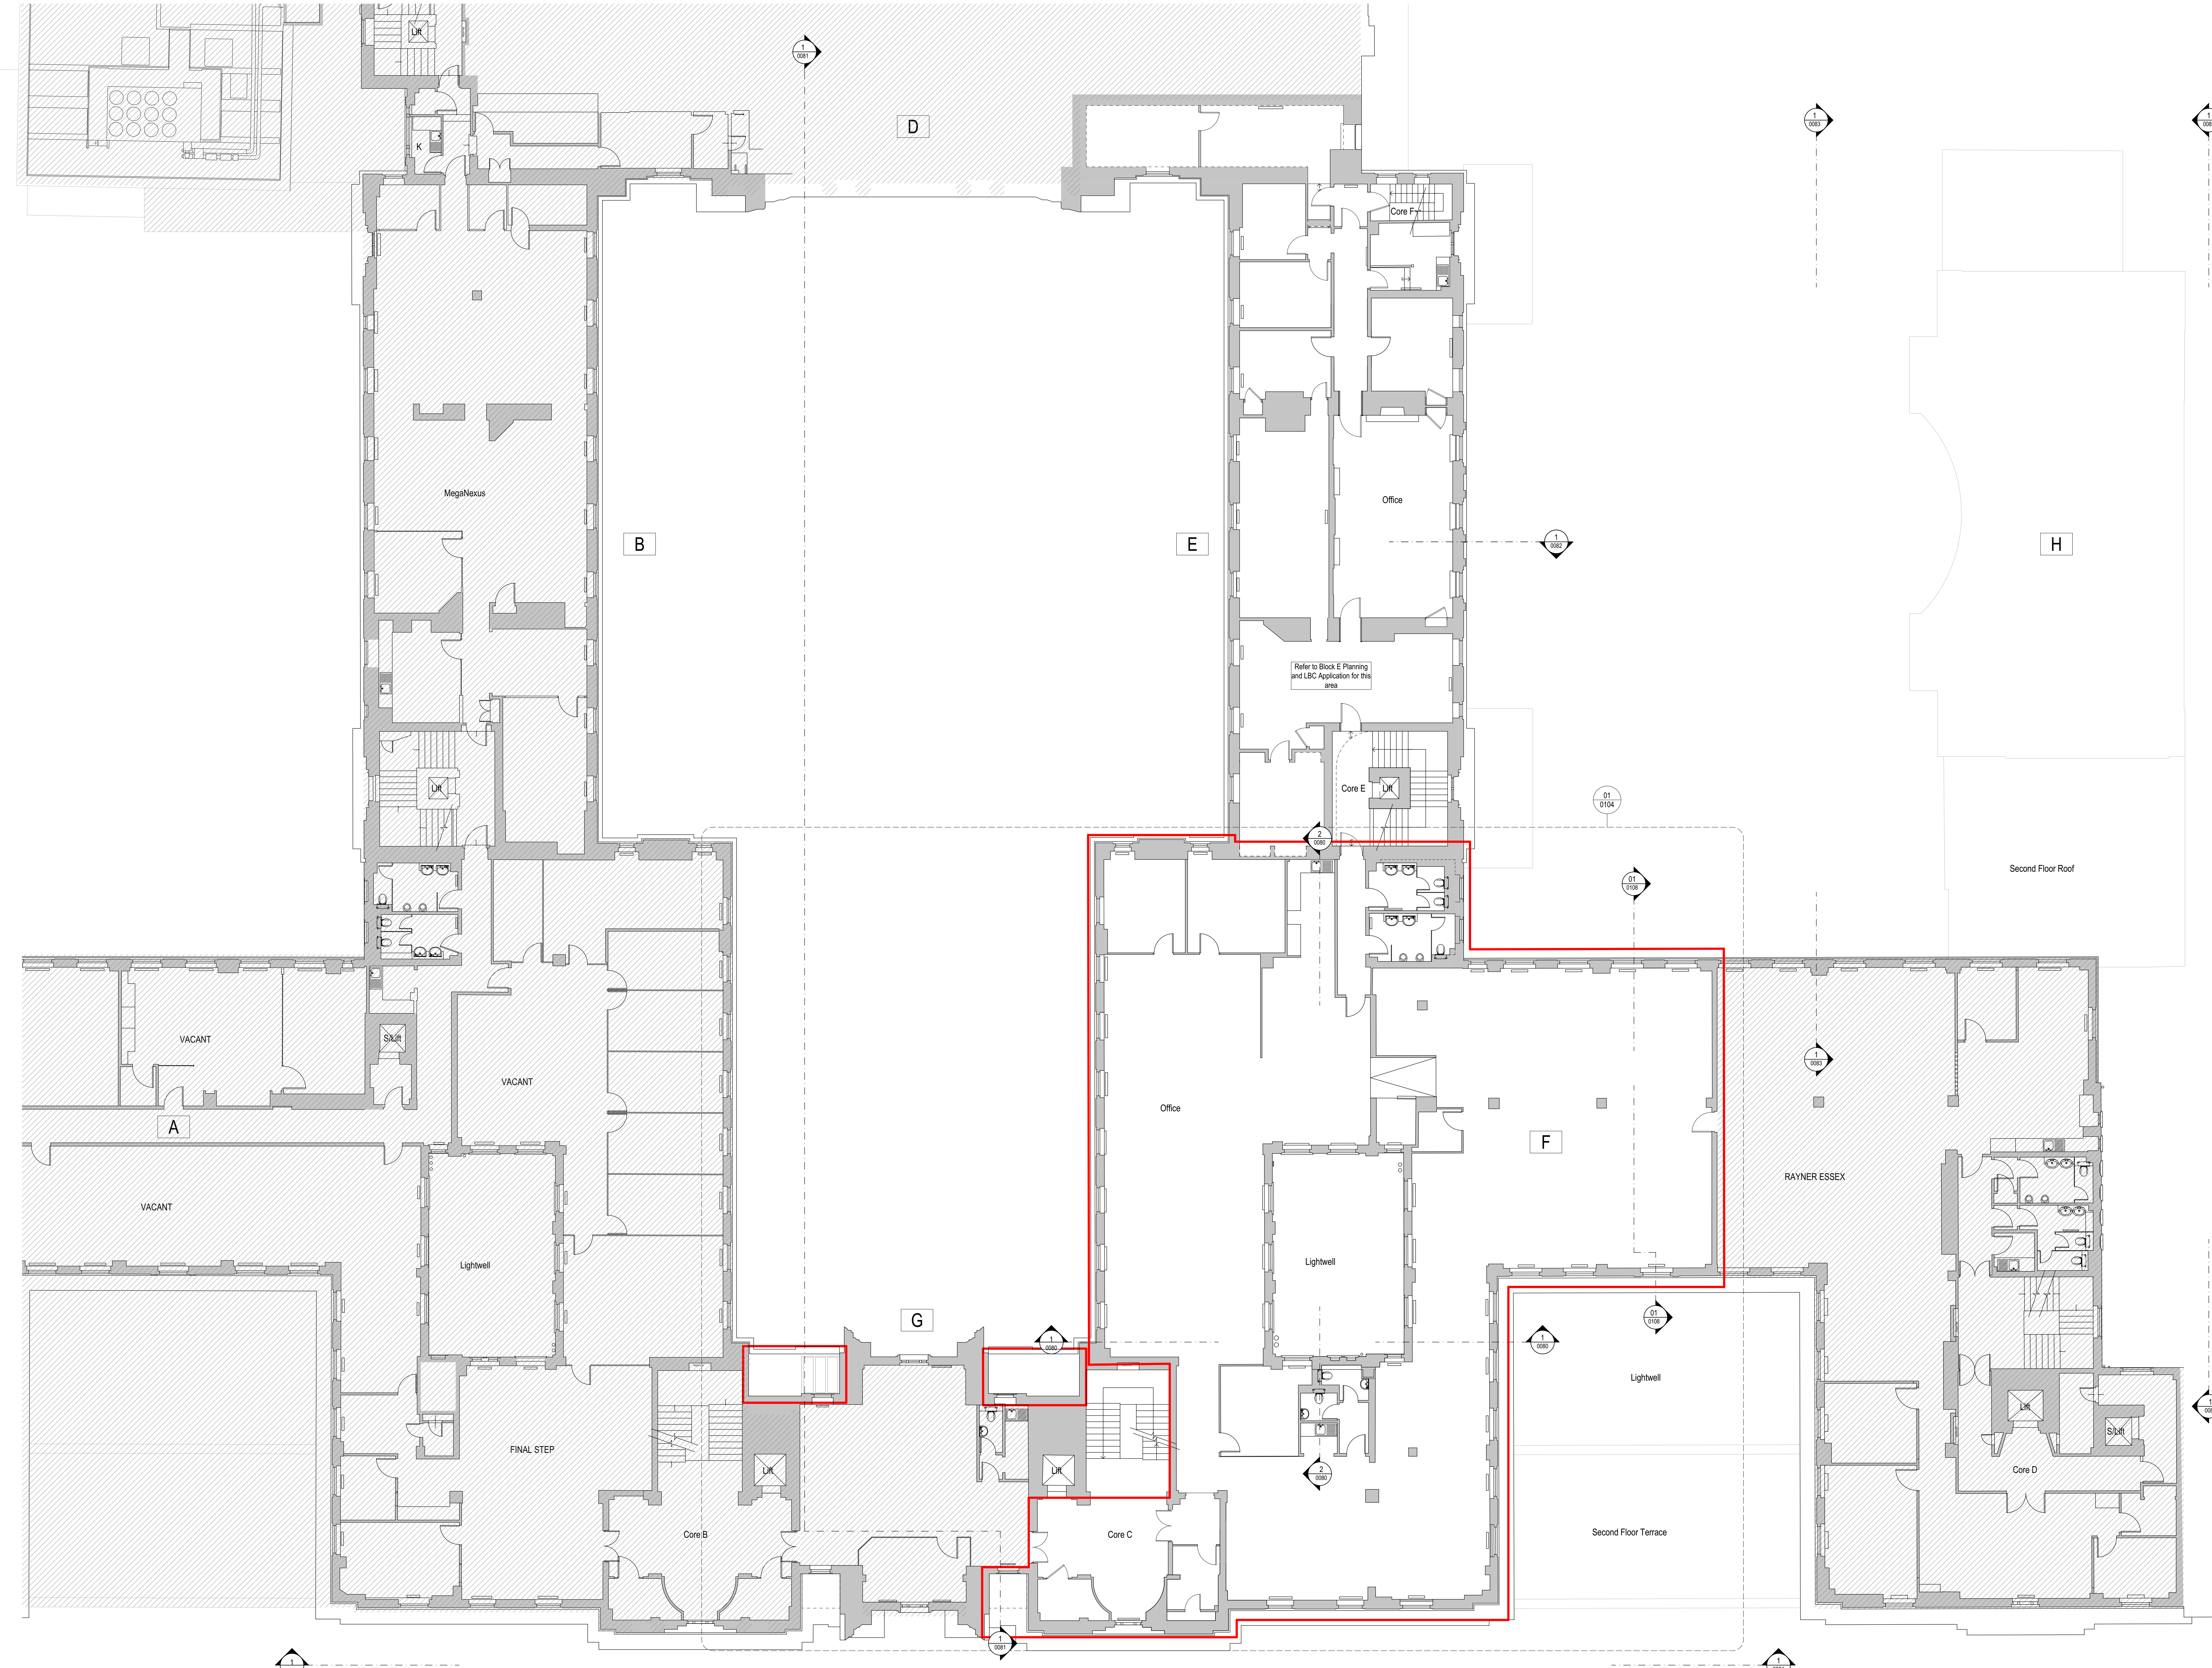Detail markers added


Rev	Date	Dwn	Chk	Description

Rev	Date	Dwn	Chk	Description

Rev	Date	Dwn	Chk	Description

Rev	Date	Dwn	Chk	Description

KEY PLAN / NORTH SYMBOL

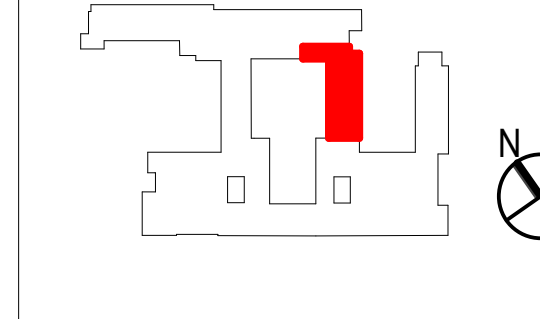

**JRA**  
John Robertson Architects  
111 Southwark Street,  
London, SE1 1UF  
02076335100  
www.jra.co.uk  
enquiries@jra.co.uk

Project  
**Tavistock House**  
London

Client  
**British Medical Association**  
BMA House, Tavistock Square London  
WC1H 9EP  
0200 123 1233  
bma@bma.org.uk

Drawing Title  
**Block F & G - Existing Fourth Floor Plan**

Scale 1:100 @ A0 Internal Project No. 1998

Dwg No. **1998-JRA-02-04-DR-A-0064**

Suitability FOR INFORMATION S2

Revision FOR PLANNING **P04**

Source File: BMAHouse\_STSBM03 - BMAHouse.dwg  
Archived: 23/10/2023 BMA House/1998-JRA-02-04-DR-A-0064  
BMA House Team Model, WORKSTREAM2