


General Arrangement Notes

Not in scope

Area in scope

Area not surveyed

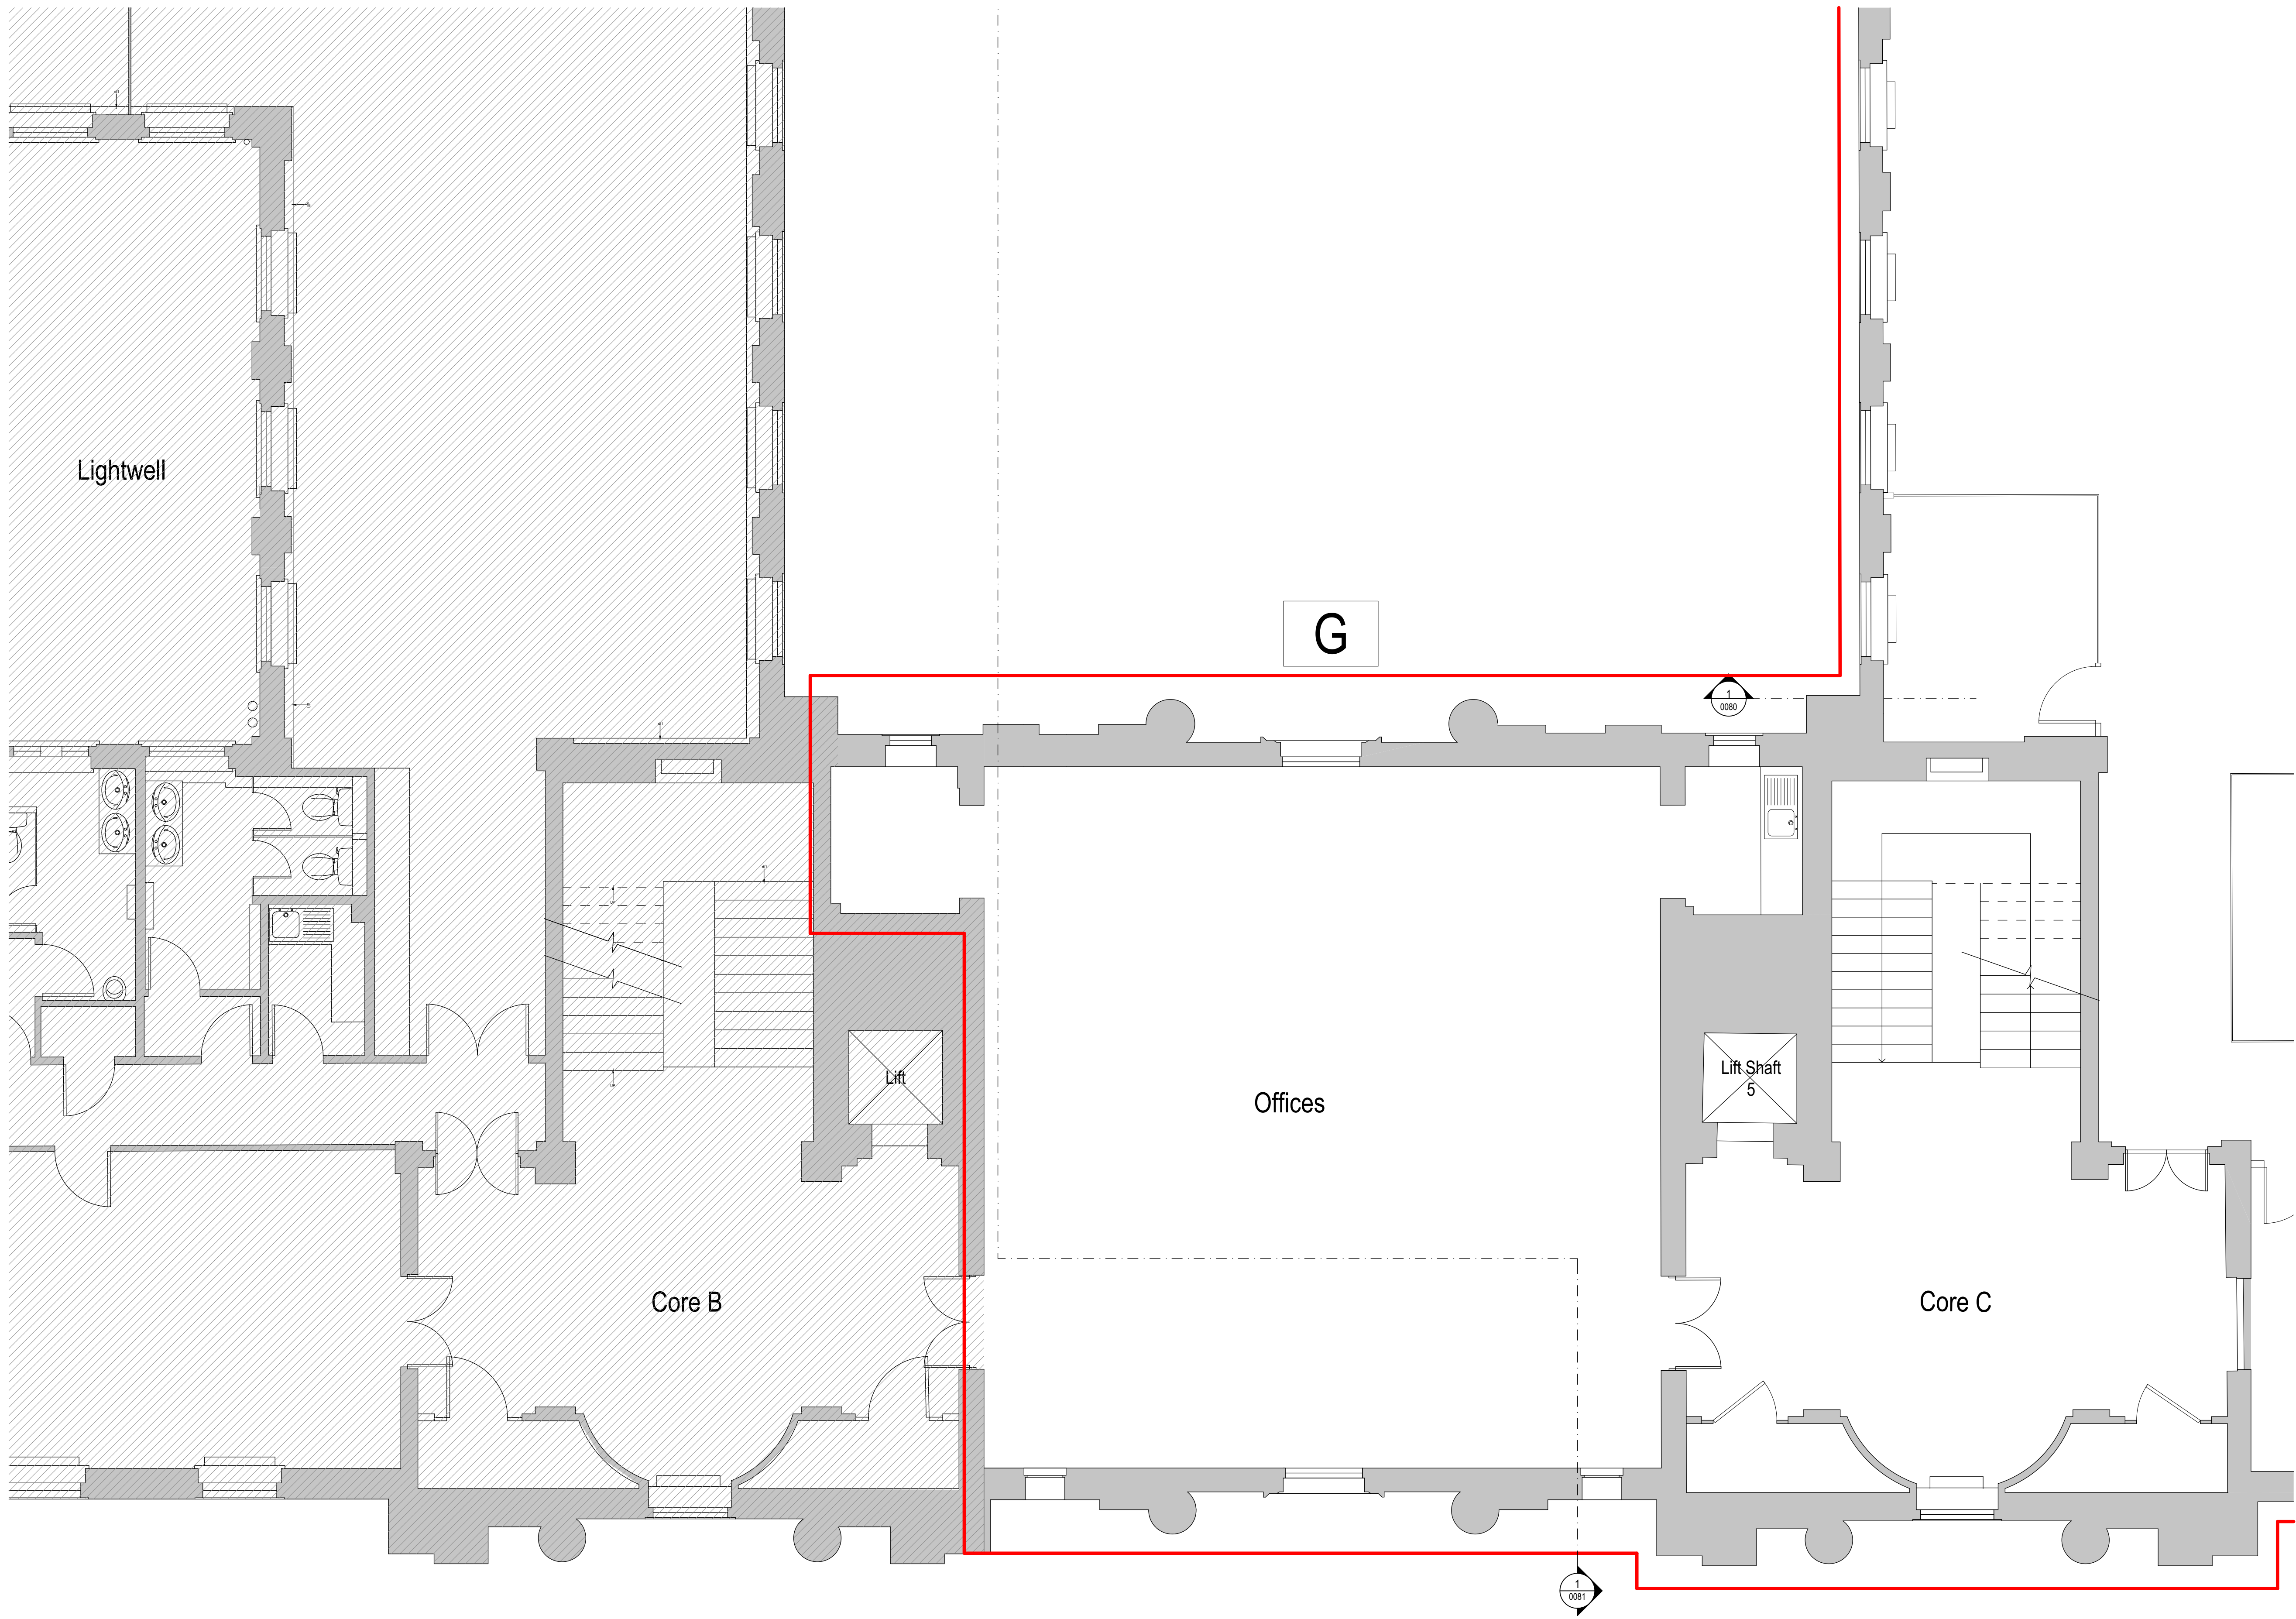

This document and its design content is © John Robertson Architects Ltd. It shall be kept in conjunction with all other associated project information including models, specifications, schedules and related consultants documents. Do not scale from documents. All dimensions to be checked on site. Immediately report any discrepancies, errors or omissions on this document to the Originator. If in doubt ASK.


Source File: BIMModel: STBEM23 - BIMModel: Basic for Archcad: 2319198-BMA House1998-JRA-02-22-M3A-0001
_BMA House Team Model_WORKSTREAM2

Rev	Date	Dwn	Chk	Description
P01	18/10/2023	OS	LM	For Planning

Rev	Date	Dwn	Chk	Description
-----	------	-----	-----	-------------

Rev	Date	Dwn	Chk	Description
-----	------	-----	-----	-------------

KEY PLAN / NORTH SYMBOL

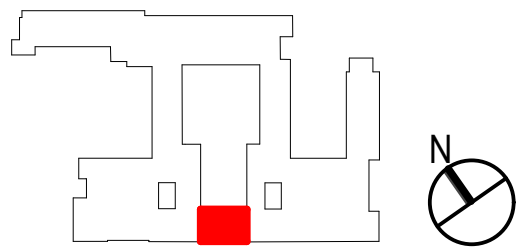

JRA
John Robertson Architects
111 Southwark Street,
London, SE1 1UF
02076335100
www.jra.co.uk
enquiries@jra.co.uk

Project
Tavistock House
London
Client
British Medical Association
BMA House, Tavistock Square London
WC1H 9JP
0300 123 1233
lbesch@bma.org.uk

Drawing Title	
Block G - Existing Third Floor Plan	
Scale	1:50 @ A0 Internal Project No. 1998
Dwg No.	1998-JRA-02-03-DR-A-0103
Suitability	FOR INFORMATION S2
Revision	FOR PLANNING P01