






General Arrangement Notes


-  Not in scope
-  Area in scope
-  Area not surveyed

 

Rev	Date	Dwn	Chk	Description
001	10/10/2023	OS	LM	For Planning

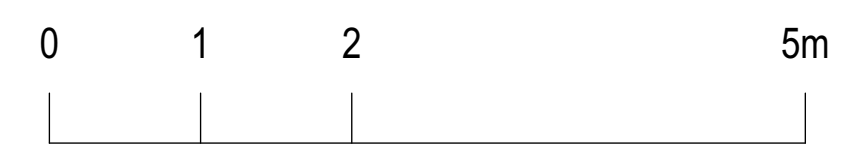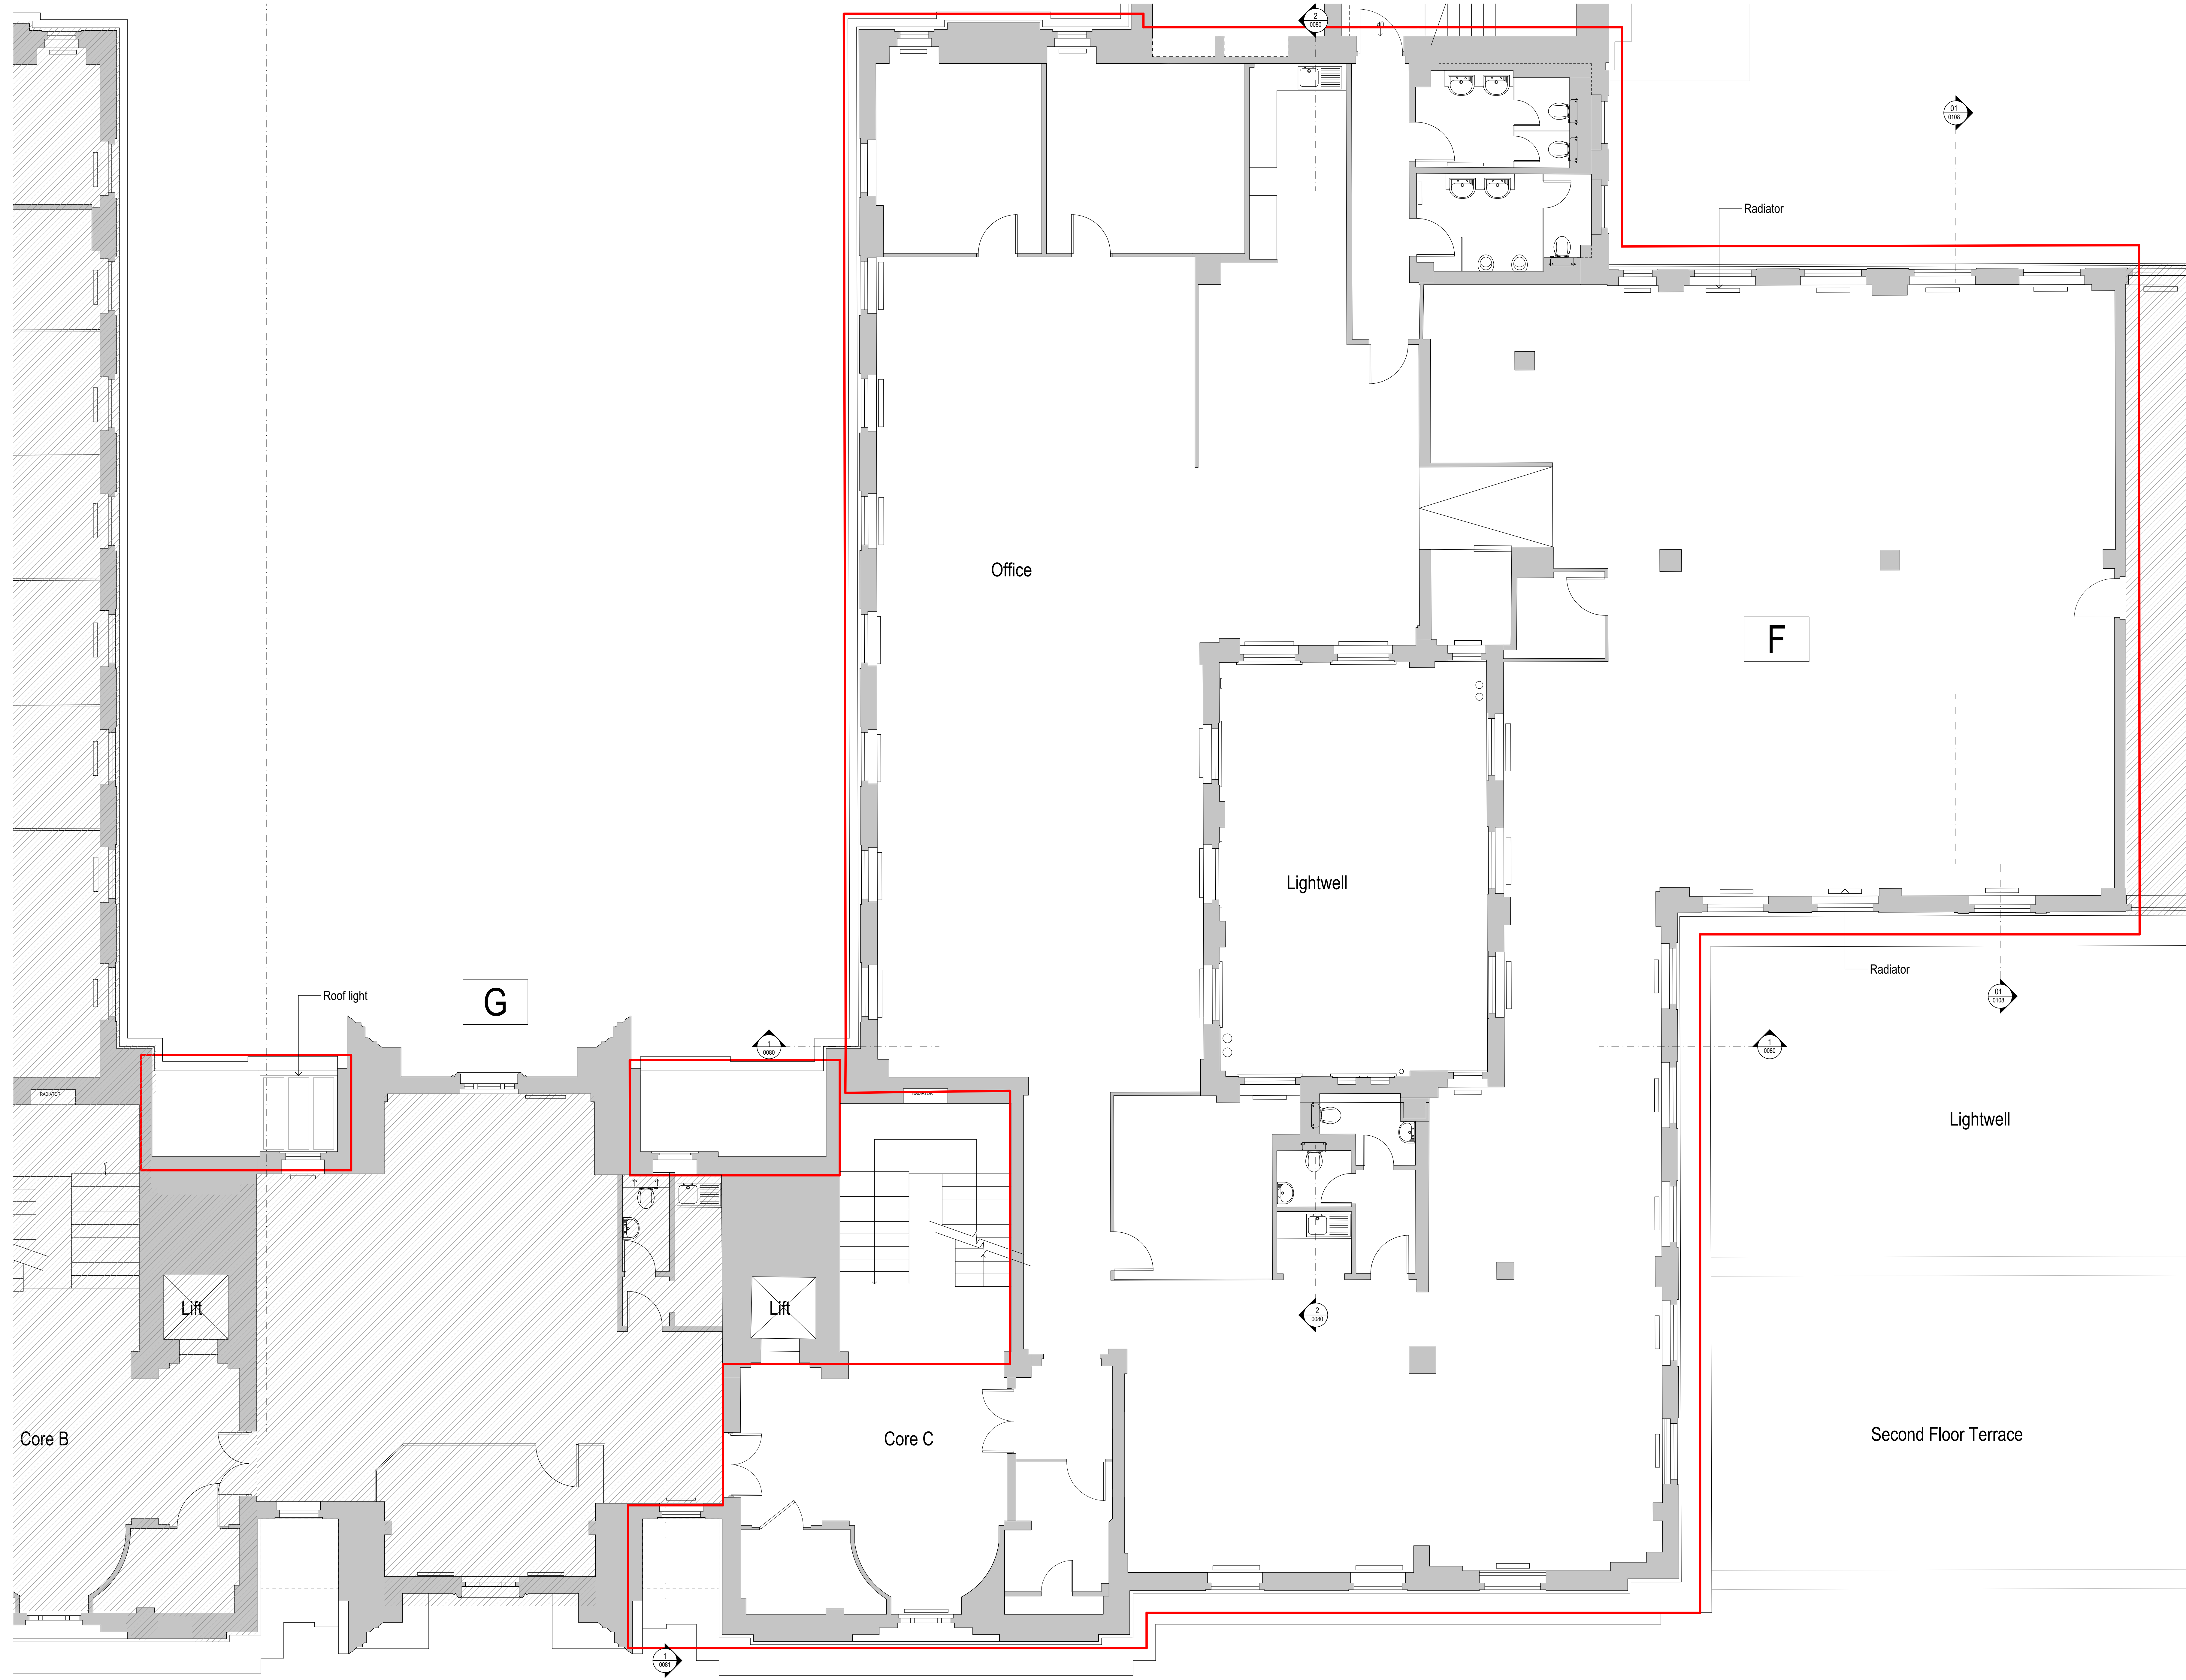Rev	Date	Dwn	Chk	Description

Rev	Date	Dwn	Chk	Description

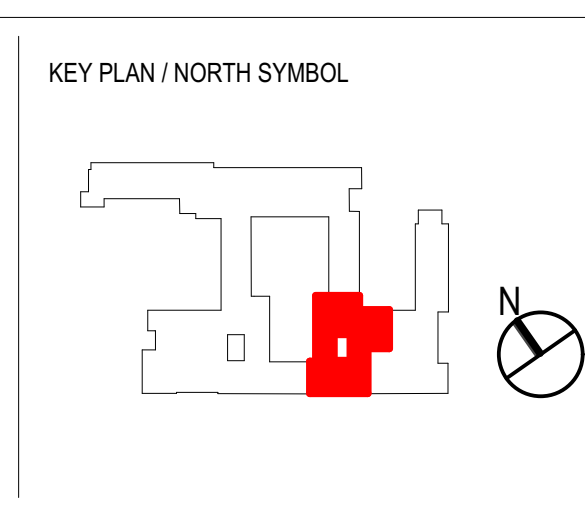

**JRA**  
John Robertson Architects  
111 Southwark Street,  
London, SE1 1UF  
02076335100  
www.jra.co.uk  
enquiries@jra.co.uk

Project  
**Tavistock House**  
London

Client  
**British Medical Association**  
BMA House, Tavistock Square London  
WC1H 9EP  
0200 123 1233  
bma@bma.org.uk

Drawing Title  
**Block F&G - Existing Fourth Floor Plan**

Scale 1:50 @ A0 Internal Project No. 1998

Dwg No. **1998-JRA-02-04-DR-A-0104**

Suitability FOR INFORMATION S2

Revision FOR PLANNING **P01**

This document and its design content is © John Robertson Architects Ltd. It shall be read in conjunction with all other associated project information including models, specifications, schedules and related consultants documents. Do not scale from documents. All dimensions to be checked on site. Immediately report any discrepancies, errors or omissions on this document to the Originator. If in doubt ASK.

Source File: BMAHouse\_17528203 - BMAHouse.dwg  
Architect: 231959 BMA House/198-JRA-02-04-DR-A-0104  
BMA House Team Model, WORKSTREAM